



OCS Group Limited
Northern Estates Office,
Trafford Bank House,
32 Brindley Road,
Manchester,
M16 9SD.
T: 0161 868 9402
F: 0161 868 9515
Email: ken.fletcher@ocs.co.uk

This drawing & design are copyright & may not be reproduced without written consent of OCS Group Limited.
Do not scale - use figured dimensions only.
The contractor is to check & verify all figured dimensions prior to commencement of work.
All discrepancies to be brought to the attention of OCS Group Limited.

Notes:

Client:
Caxton House,
Caxton Place,
Pentwyn,
Cardiff. CF23 7HA

Title:
Layout plan for ground floor

Drawn
A.Fletcher


Checked
K.Fletcher

Date
04/07/18

Scale
1:100 @A1

Drawing Number
PR-208-101

Rev.
05

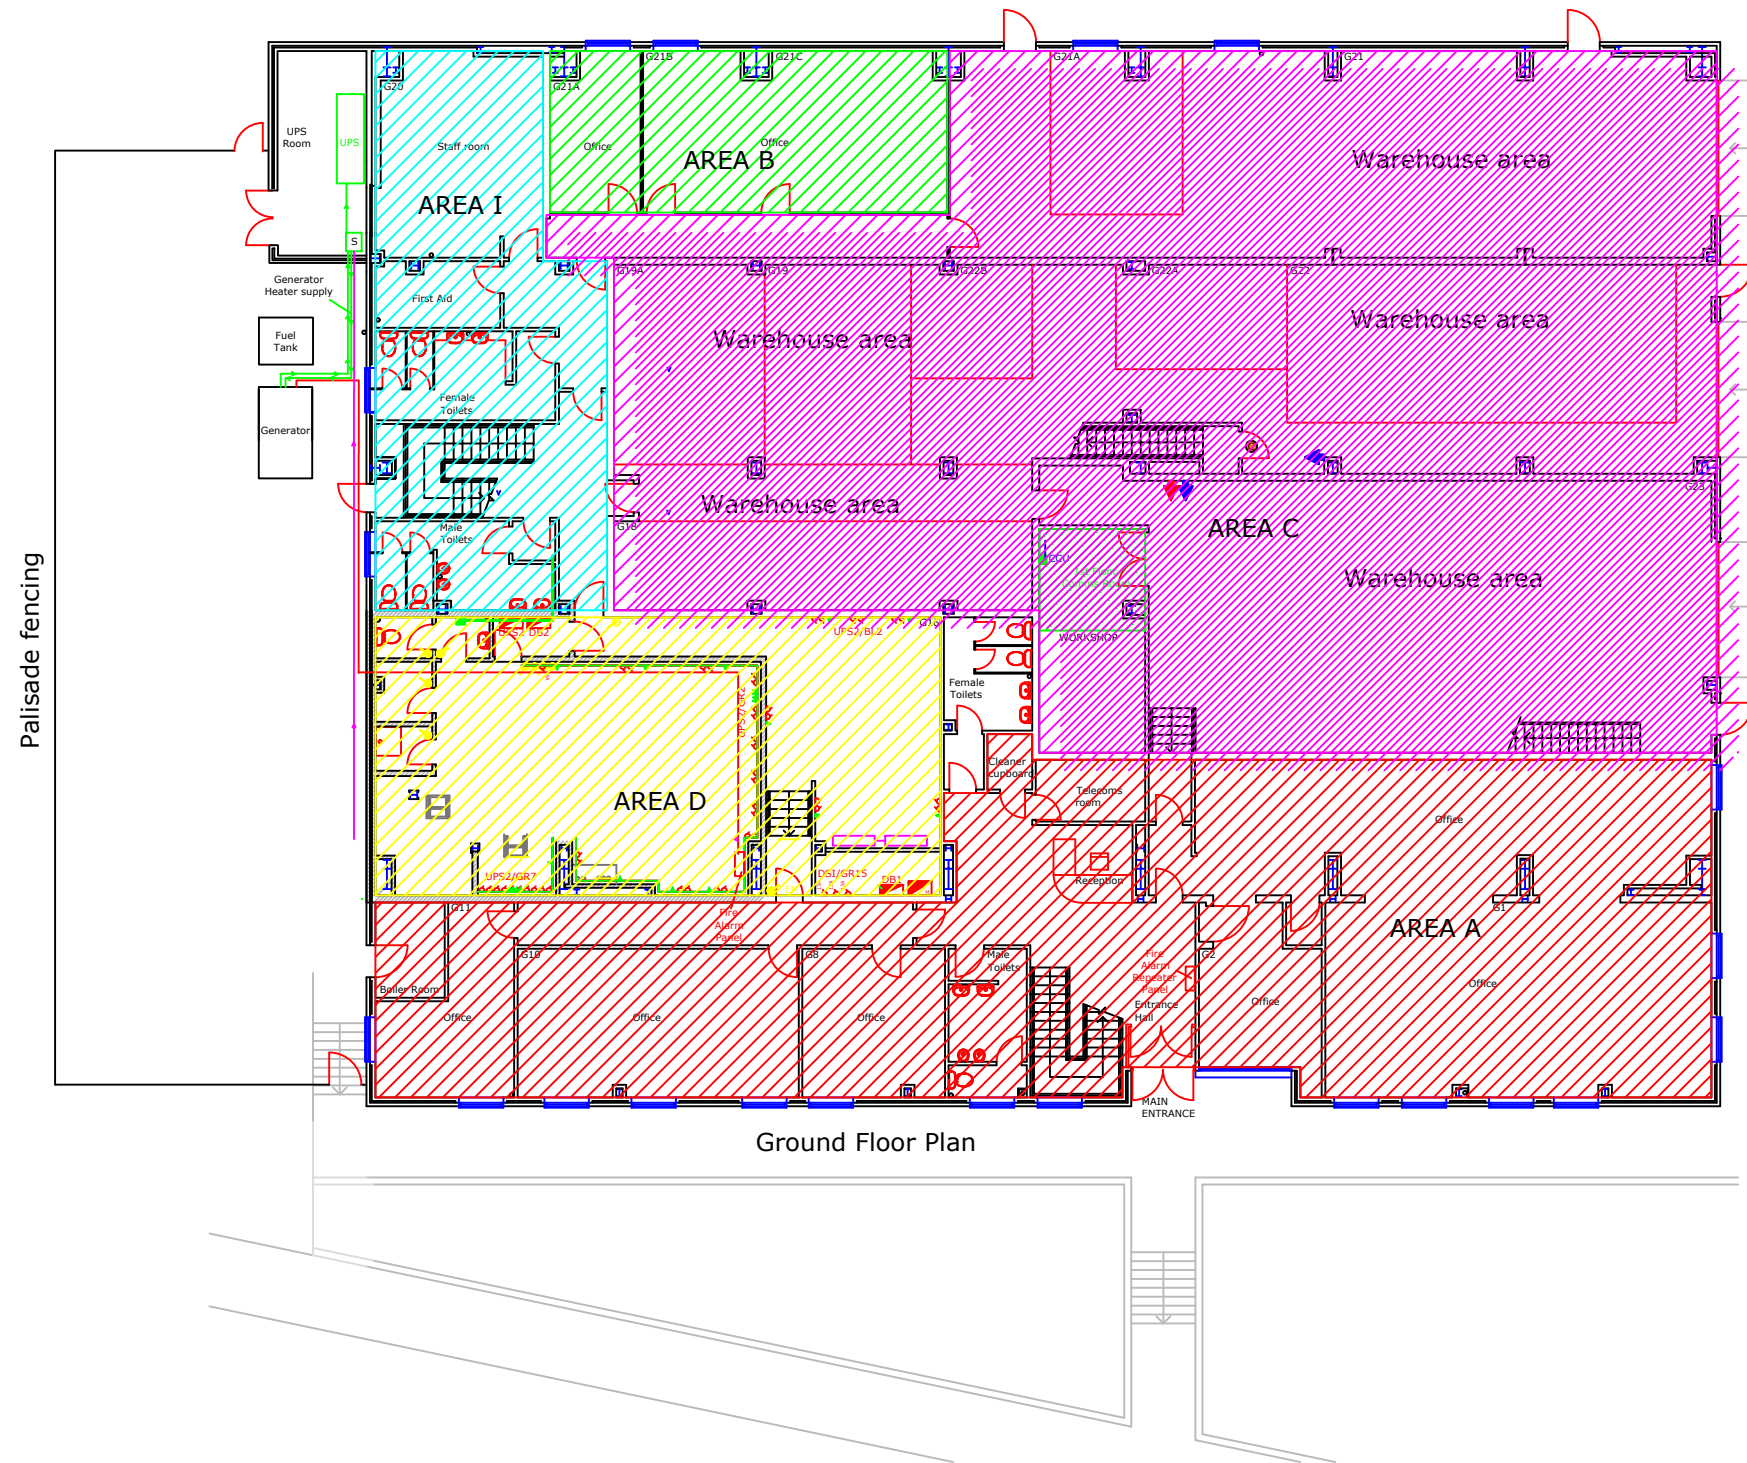

Ground Floor Plan