



FIRST FLOOR PLAN

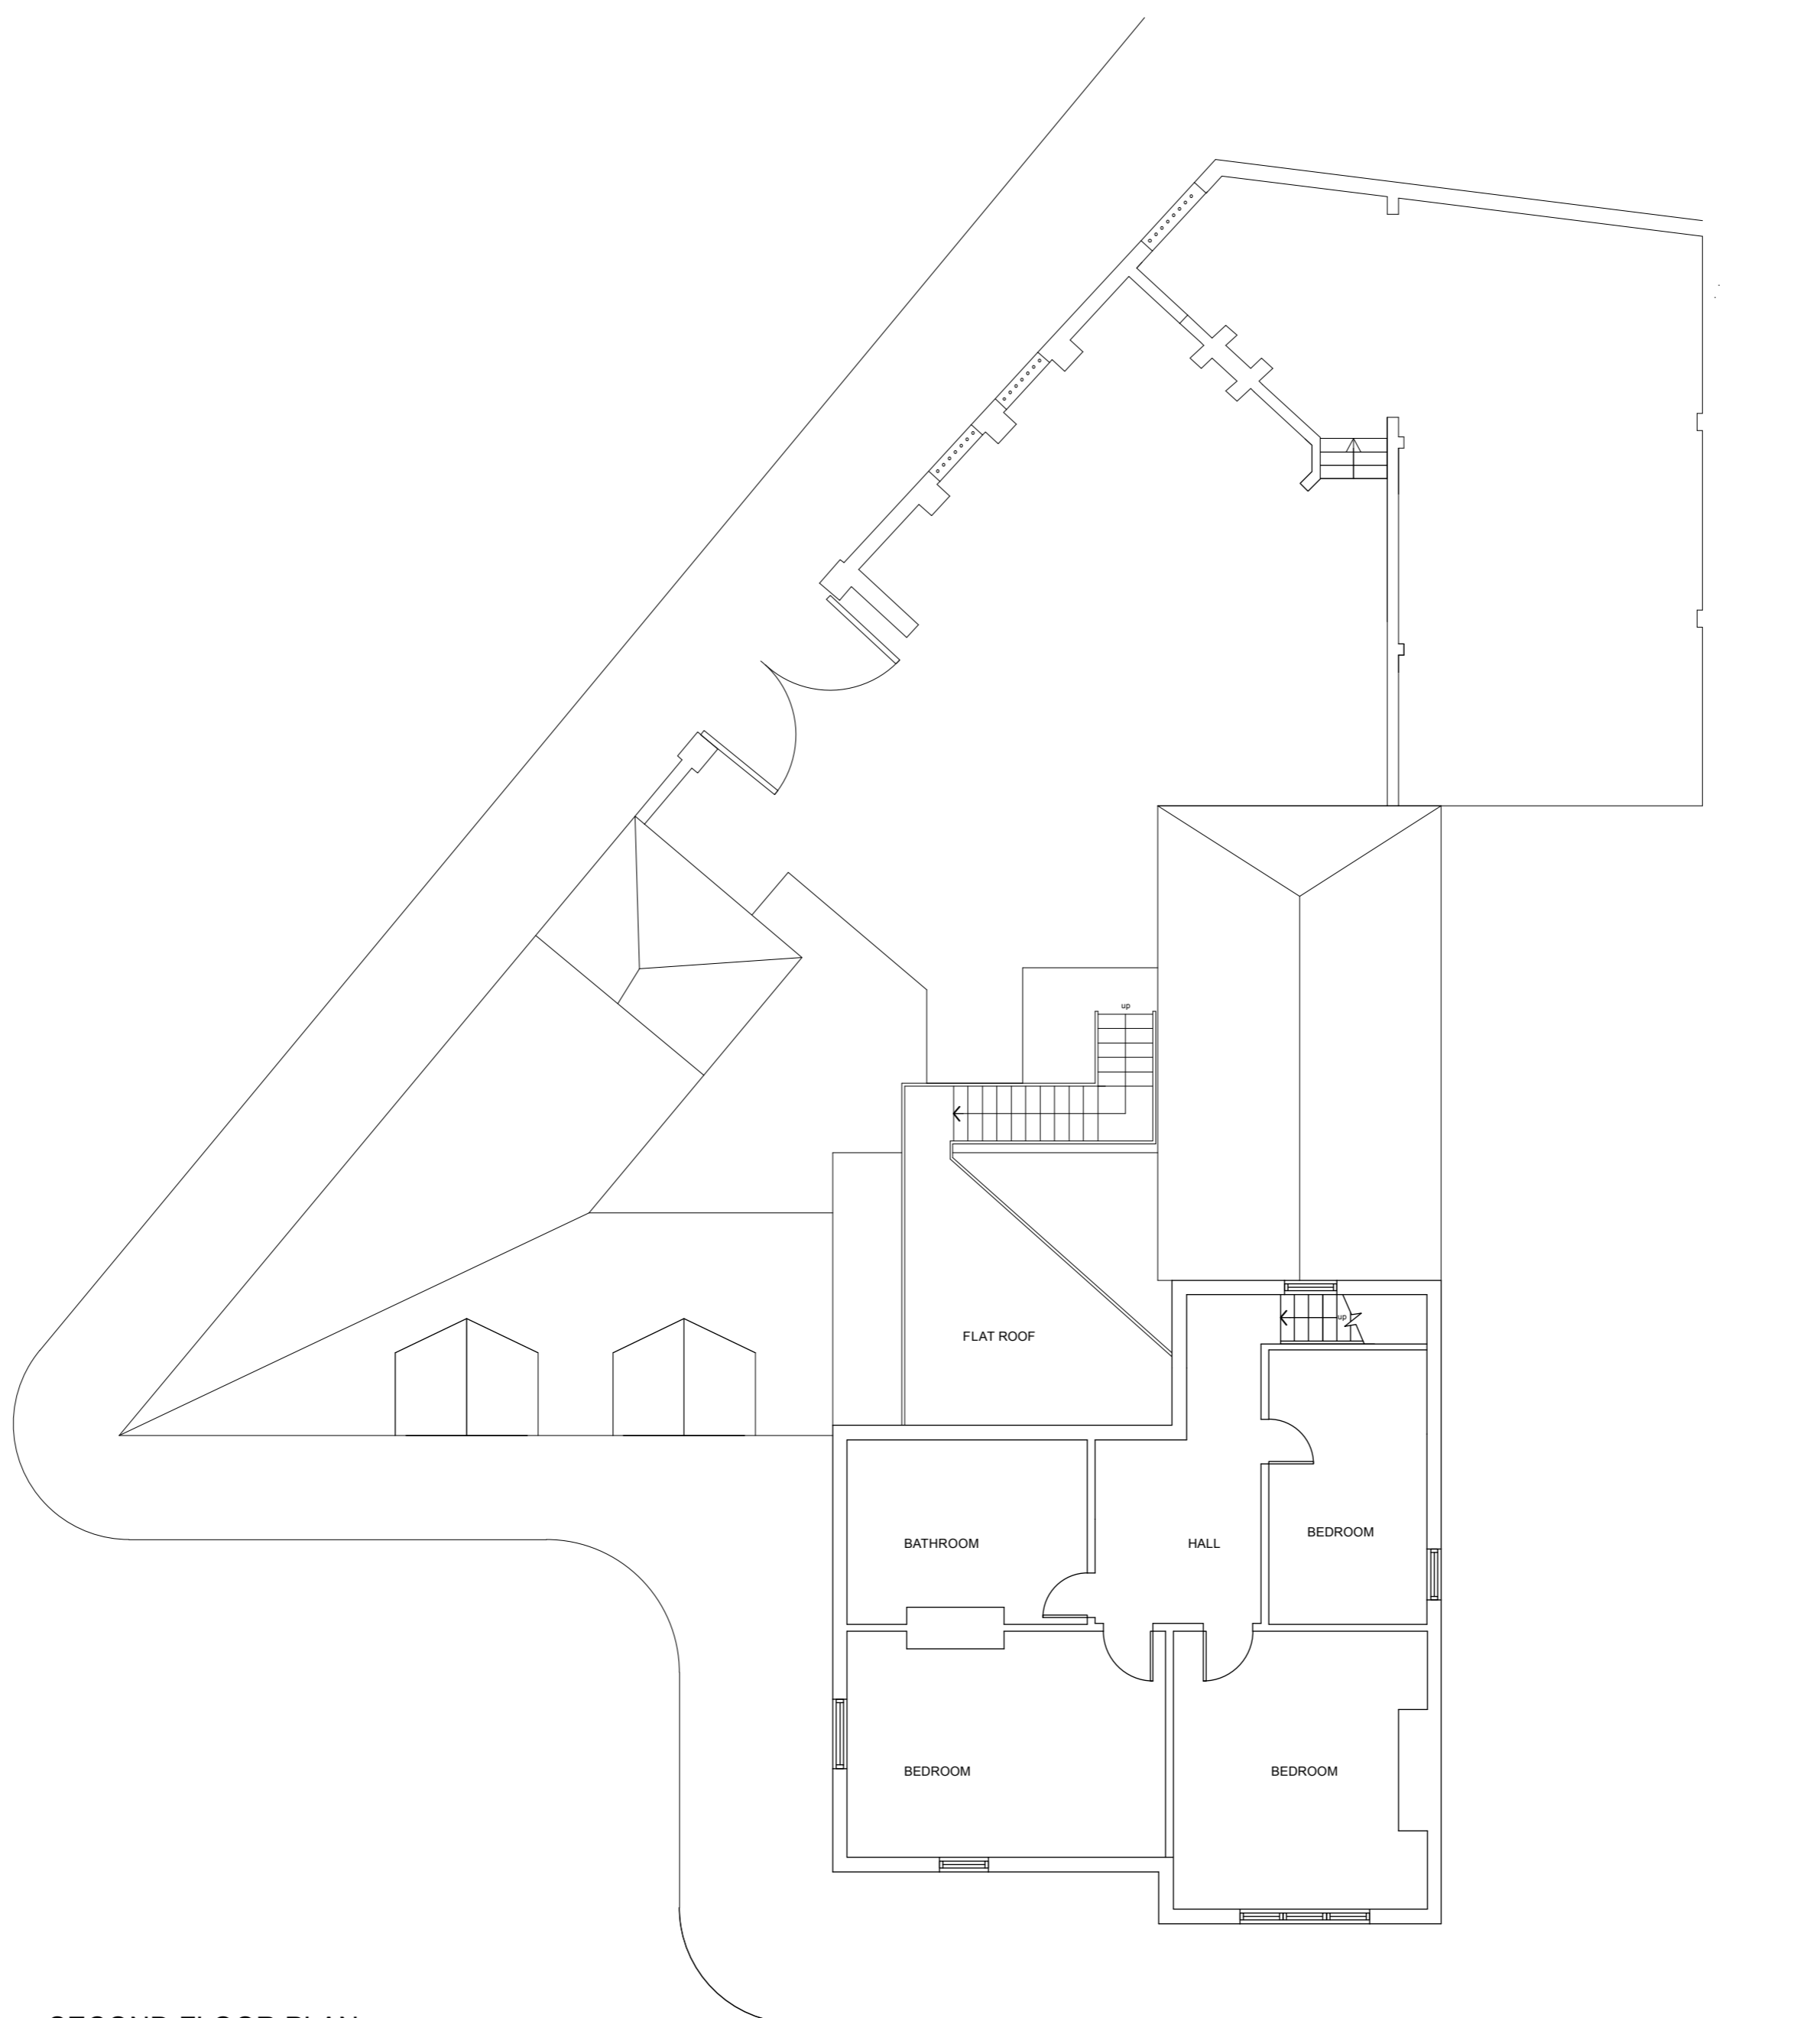

SECOND FLOOR PLAN

 

DATE	REVISION	REVISION COMMENTS	AUTHOR	CHECKED

Park Tavern, Wandsworth

Existing first and second floor plan

PROJECT NO	DRAWING NO	REVISION	SCALE & SIZE
P849	EX02		1:100 @ A3
START DATE	FIRST AUTHOR		
NOV 2016	GT		

PEEK | Architecture + Design Ltd

Address: 12-13 Pinner Street, London, W11 6JG
 Web: www.peakarchitecture.co.uk | Email: info@peakarchitecture.co.uk | Tel: 0207 734 2004

COPYRIGHT AND LIABILITY NOTES:

The design and drawings remain the property of Peek Architecture + Design. The client for this project will be licensed to use this design and documents on this site only upon full payment of architectural fees. This license is non-transferable. The design and drawings shall not be reproduced, up-loaded to the internet or traded without the permission of Peek Architecture + Design.

This drawing has been prepared from a survey drawing from Peek Architecture and Design Ltd commissioned by the client. It is VERY IMPORTANT that all dimensions are checked carefully before any work commences or any materials are ordered. If any discrepancies are noticed between this drawing and any other contract document then please contact Peek Architecture + Design immediately.

DO NOT SCALE USE FIGURED DIMENSIONS ONLY. All dimensions to be verified on site prior to the commencement of any work or the production of any shop drawing.

This drawing to be read in conjunction with all related Architects and Engineer's drawings and any other relevant information.