


**CANTEEN**



PEARL Side Chair, or similar

 

SOLID OAK Table, or similar



ELUSE Bar Stool 76cm, or similar

**SMALL MEETING ROOM**



ARVO Rectangle Table  
ZINZAN DSW chair,  
or similar

**MEETING ROOM**



**Notes**

Proposed Working Area



Desk medium size (1400x800)

- Canteen: 40 seats + 3 extra

- Open Plan: 104 desks (1400x800) + 8 extra desk (1200x800)

**COPYRIGHT NOTICE:**

The copyright of this drawing is vested solely & entirely in Sonica Fitout Ltd and shall remain the property of Sonica Fitout Ltd. All workmanship to comply with relevant standards regulations and by-laws drawing to be read in conjunction with Sonica Fitout Ltd.

**DRAWING NOTICE:**

Do not scale from the drawing. Contractors to verify all dimensions and quantities from the drawing and report any discrepancies to building and fitout. All workmanship to comply with relevant standards regulations and by-laws drawing to be read in conjunction with Sonica Fitout Ltd.

**SONICA**

Kingram Mews - 6 Kingram Place  
Dublin 2, D02 NP-49  
T: +353 1 676 5007  
E: enquiries@sonica-fitout.com  
W: sonica-fitout.com



**BREAKOUT**



MAX Coffe Table 60cm dia., or similar



THOREN Armchair and 3 seater sofa, or similar



Y2



ALTA 3 and 2 Seater Sofa, Armchair, or similar




B3



B2



B1

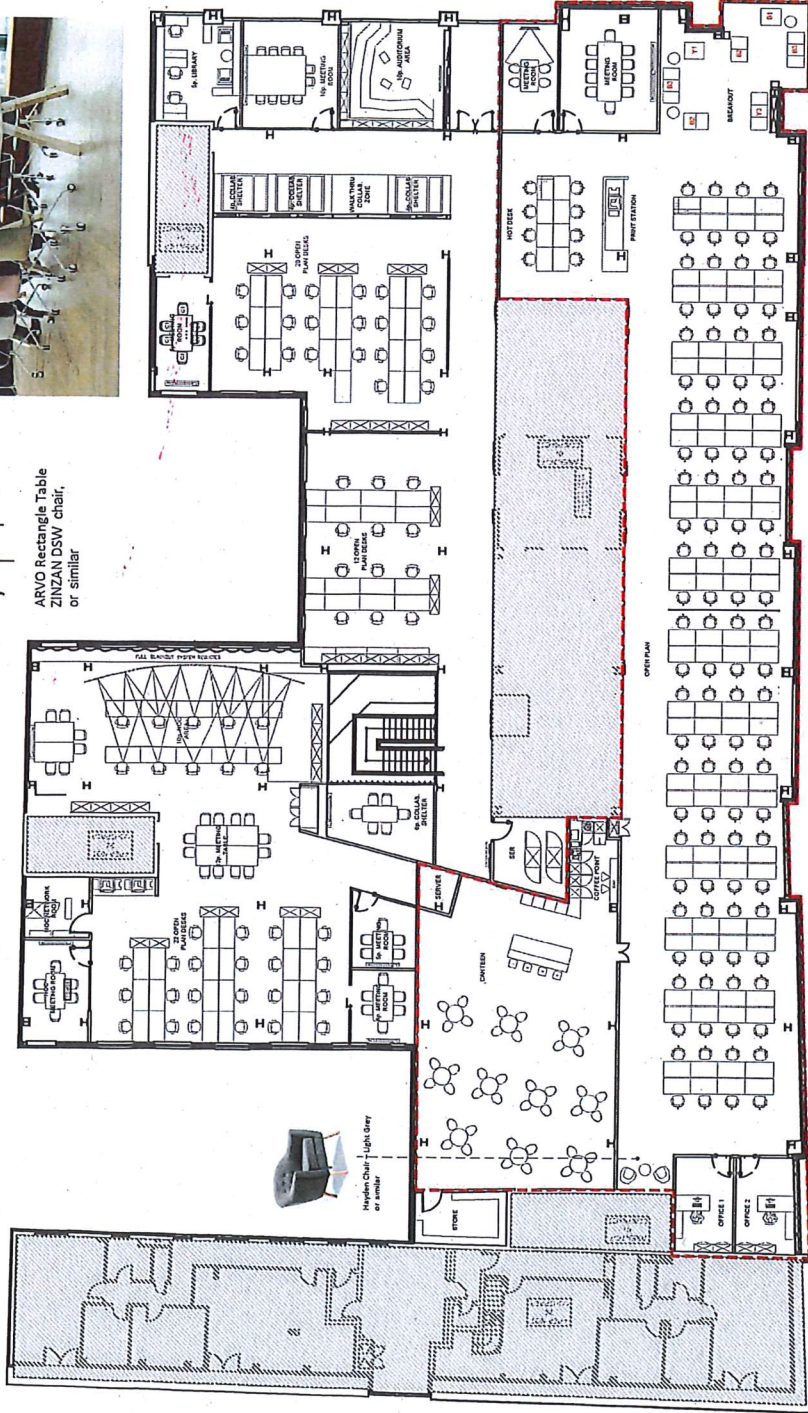

**Client**

HIBERNIA REIT  
The Observatory  
Sir John Rogerson's Quay, Dublin 2

**Project**

Office Fitout

Drawing Title: Second Floor Plan GA

Project No.:	N/A	Drawing No.:	N/A	Drawing stage:	Design
Scale:	1:250	Size:	A3	Date:	30.08.2019
Drawn by:	CB	Checked by:	CD	Rev.:	0