


Existing Ground Floor Plan
Scale 1:100

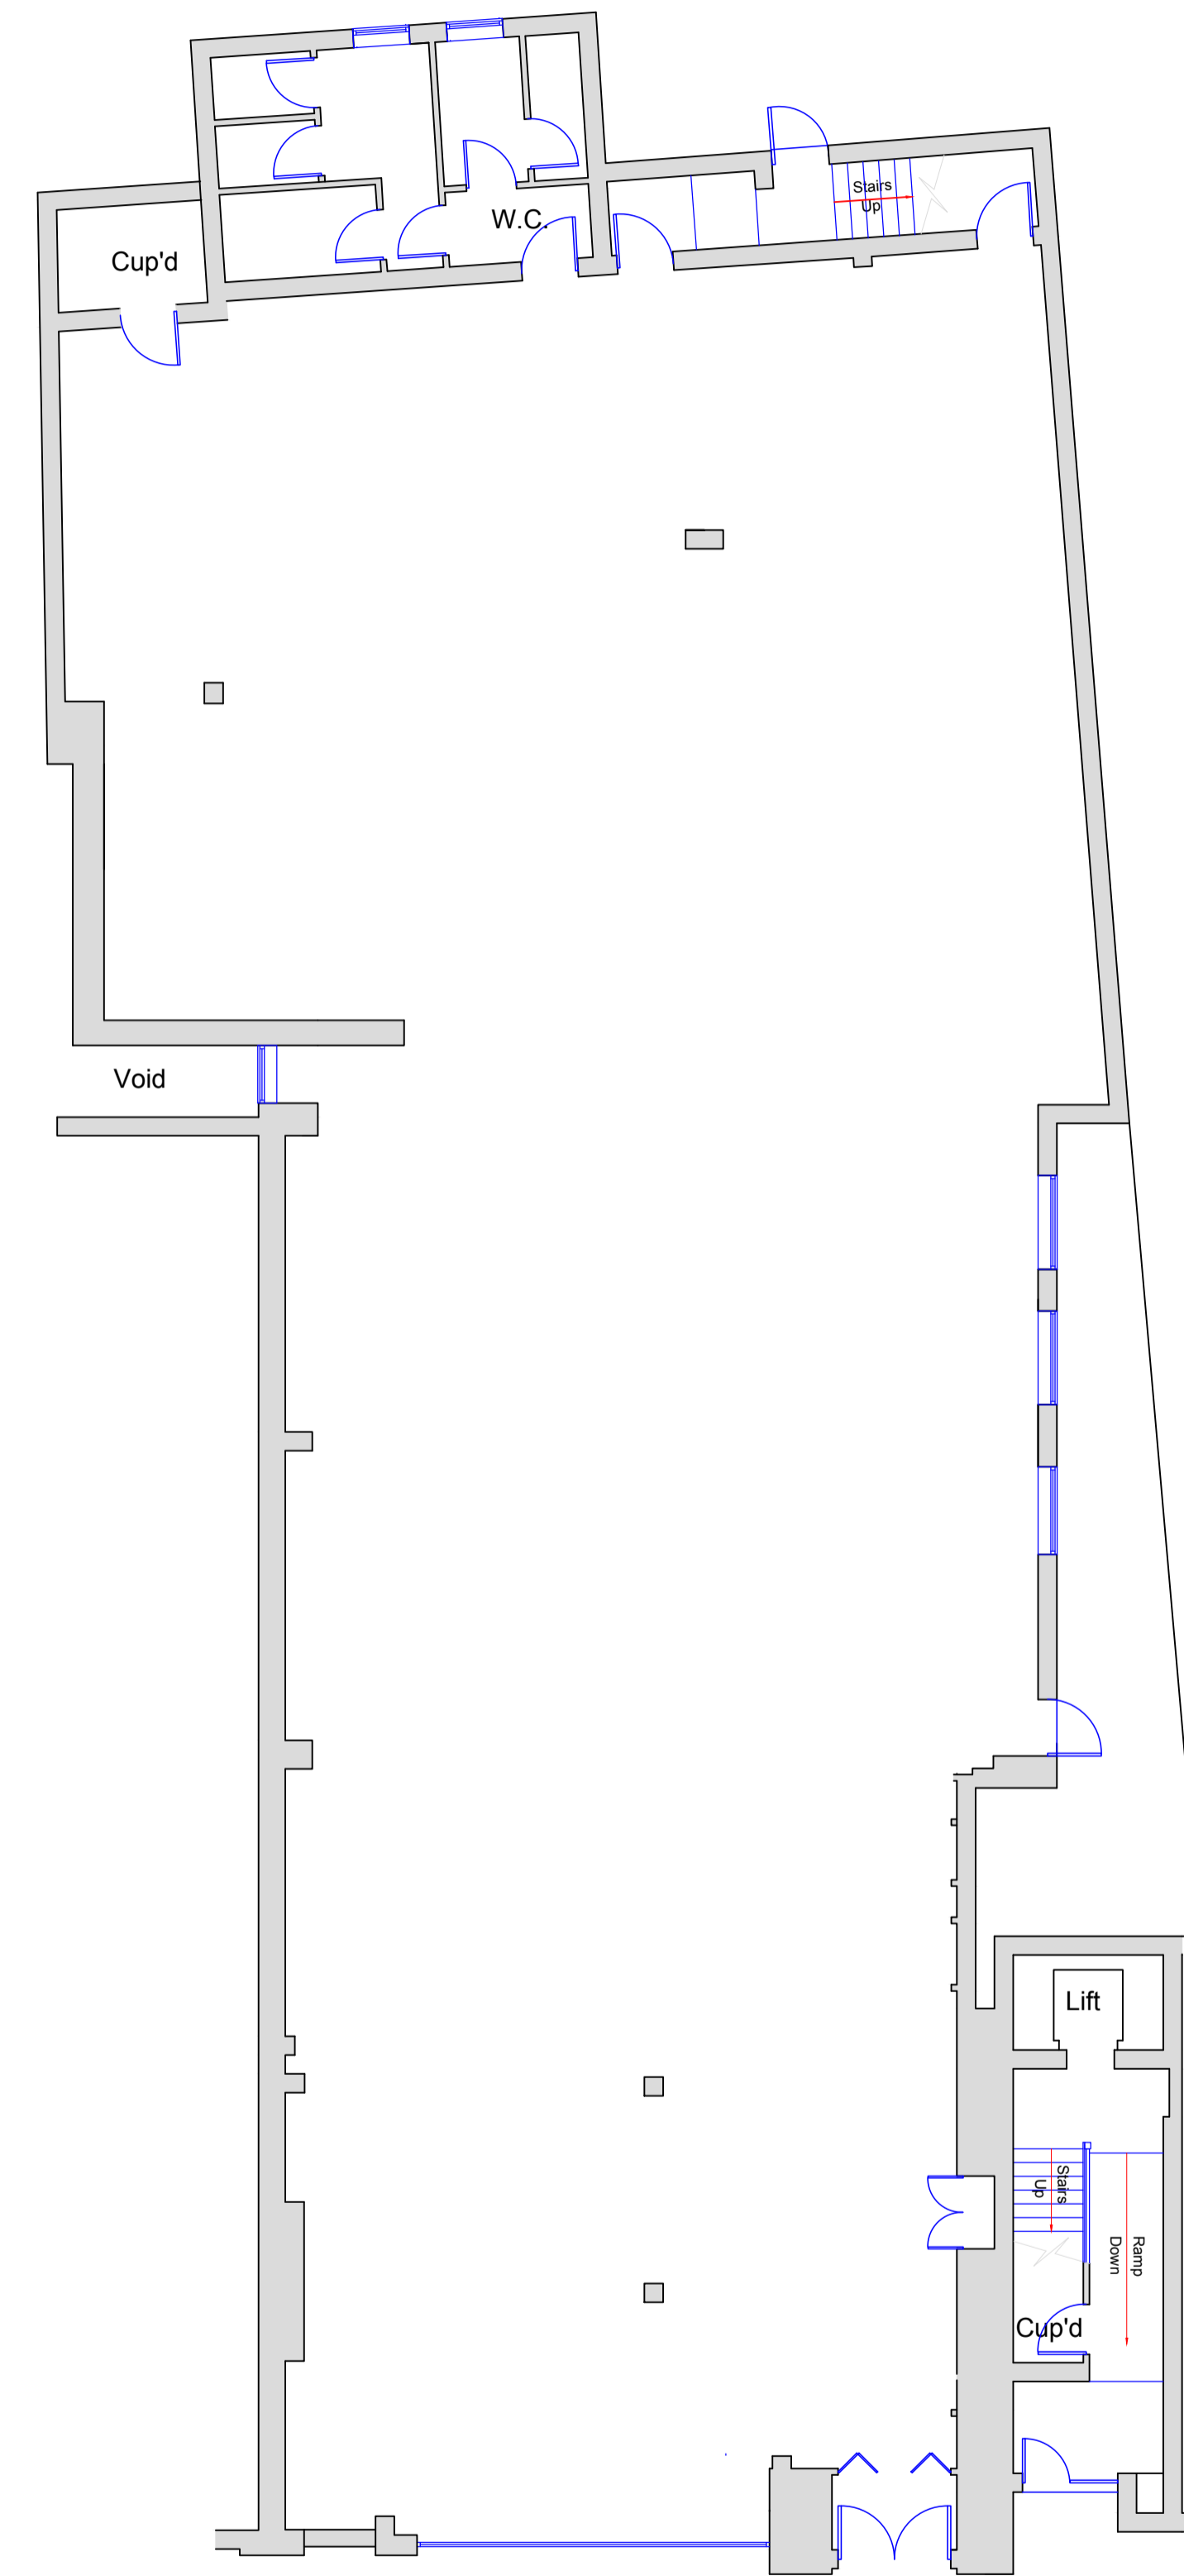

Proposed Ground Floor Plan
Scale 1:100

NOTES
All dimensions must be checked on site and not scaled from this drawing. Any discrepancies shall be noted to the Contract Administrator immediately
© COPYRIGHT
This drawing is copyright and may not be altered, reproduced or used other than for the contract works for which it is issued without the express permission of Gaskell Construction Consultants LTD.

Amendment _____ Date _____

Project Title
**33, Westgate
Peterborough**

Client
Tempophase

Drawing Title
**Proposed Ground Floor
Marketing Plan**

Drawing Nr. **GBS/1543/011**

| | | | |
|------------------|-------------|----------------|----------|
| For Construction | As Built | Planning | Tender |
| Comm't/Approval | Preliminary | Building Reg's | Contract |

| | | | | |
|-------|------------|---------|----|----------|
| Date | May '18 | Drawn | DS | Revision |
| Scale | 1:100 @ A1 | Checked | SM | -- |



Gaskell
CONSTRUCTION CONSULTANTS
CHARTERED BUILDING SURVEYORS
Architectural Consultants
Chartered Quantity Surveyors
Project Managers
Construction Cost Consultants
Victoria House, 104 Mansfield Road, Nottingham. Tel: 0115 948 4744 Fax: 0115 959 9630
email: surveyor@gaskell.uk.com