PRELIMINARY **Drawing Key** Open Space Meeting Room Tea Point / Kitchen Quiet Room / Phone Booth Zoom room

Comms / Storage / Service

ONE KINGDOM STREET - PROPOSED FIRST FLOOR PLAN - OPTION 1

Eastern side

60 Open plan desks

Phone booths

Western side

26 Meeting room seats

Zoom room seats


15 Quiet room / office seats


62 Open plan desks

Meeting room seats
Quiet rooms / Offices

Zoom room seats

Phone booths

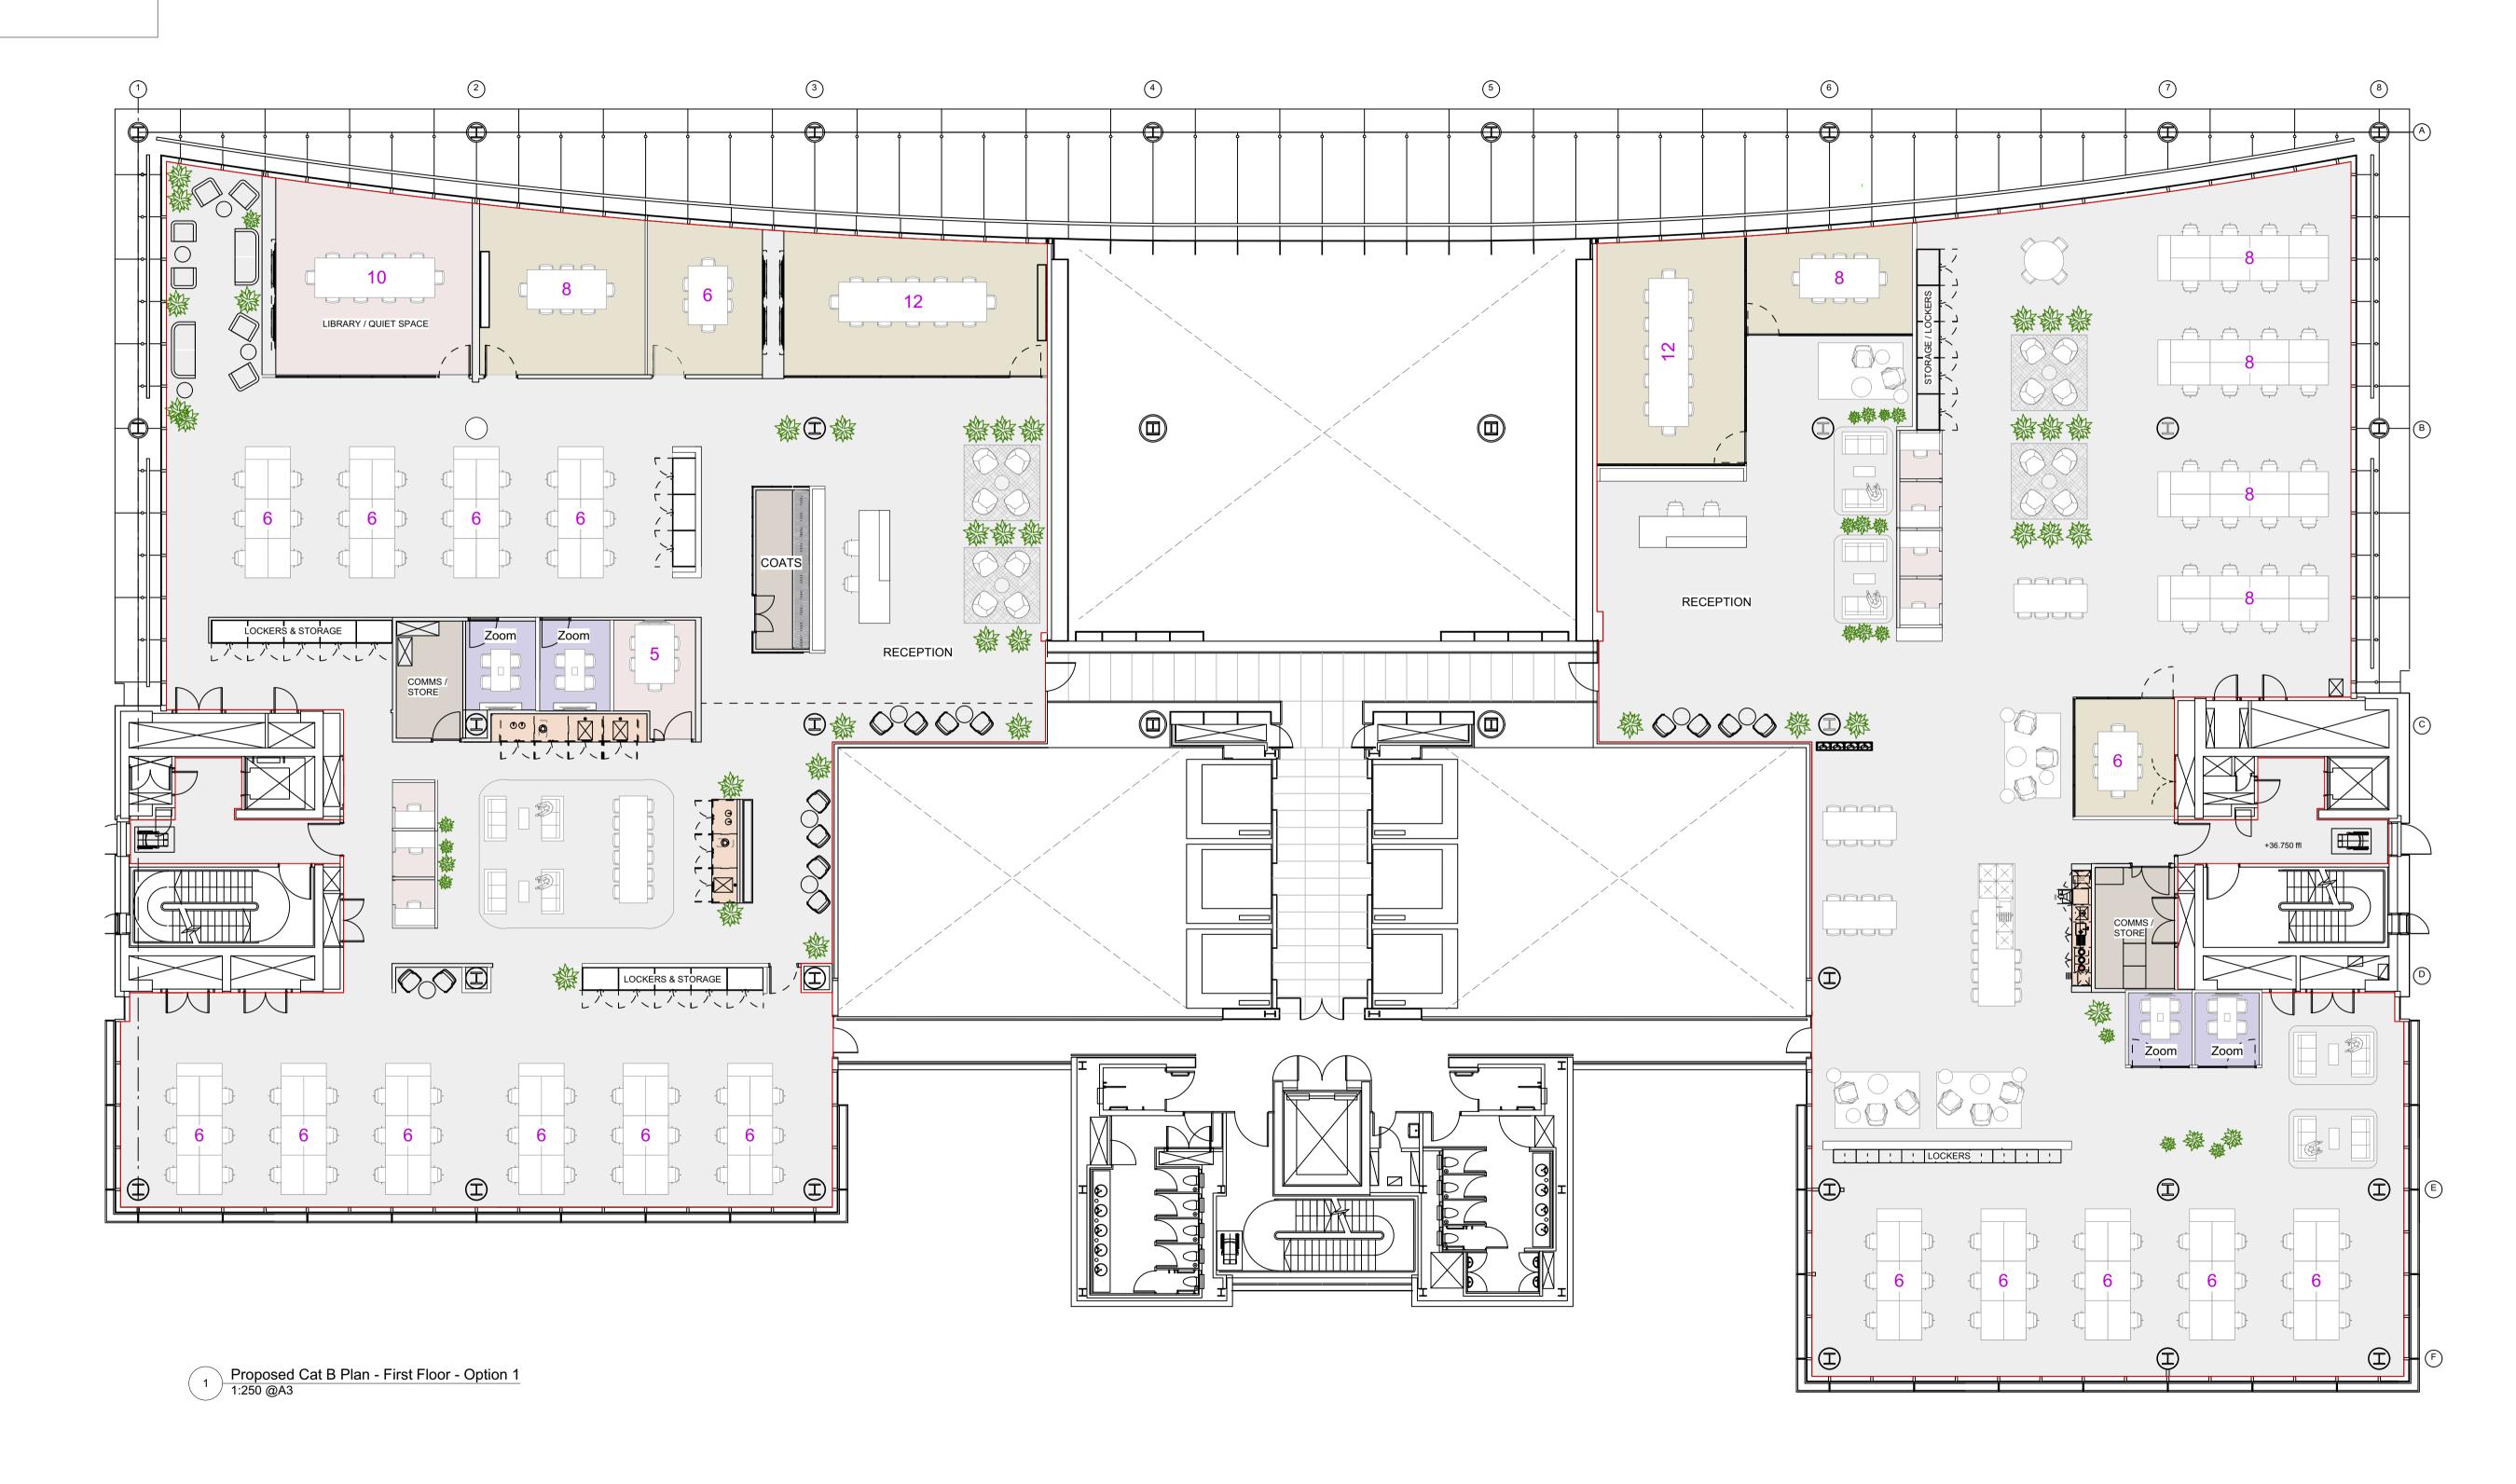

 

All dimensions to be checked on site prior to commencement of any works, and/or preparation of any Sizes of and dimensions to any structural or services elements are indicative only. See structural and service engineers drawings for actual sizes / dimensions. This drawing to be read in conjunction with all other Architect's drawings, specifications and other Consultants' information. All proprietary systems shown on this drawing are to be installed strictly in accordance with the Manufacturers/Suppliers recommended details.

anufacturers/suppliers recommendations is to be brought to the attention of the Architect.

Revision	Date	Amendment	
P1	11/05/2023	Issued for comments	
P2	18/05/2023	Zoom rooms added to each side of plan	

	Date			Project One Kingdom Street	Job Ref.		
	April 2023			One Kingdom Street			
_	Scale 1:50 @ A1	Drawn JM	Check MH	Title Proposed First Floor Plan - Option 1			
	Status Client Ref PRELIMINARY		Client Ref		Rev. P2		
	Hale Brown Architects Ltd. Unit 1.04, Edinburgh House, 170 Kennington Lane, London, SE11 5DP T: 020 3735 7442 E: mail@halebrown.com W: www.halebrown.com						

20m