



Scale in Metres for 1:100

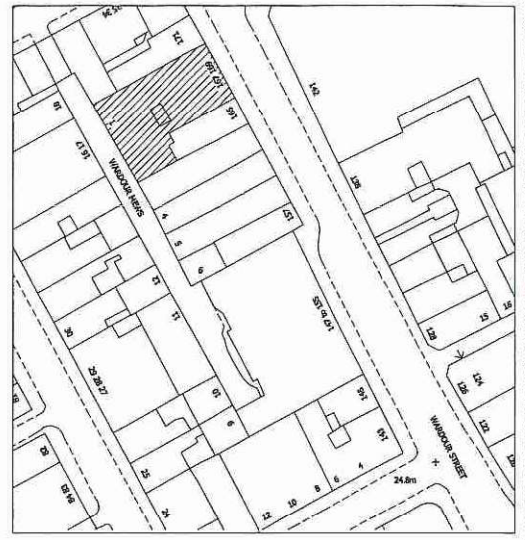

LOCATION PLAN  
SCALE 1:1250

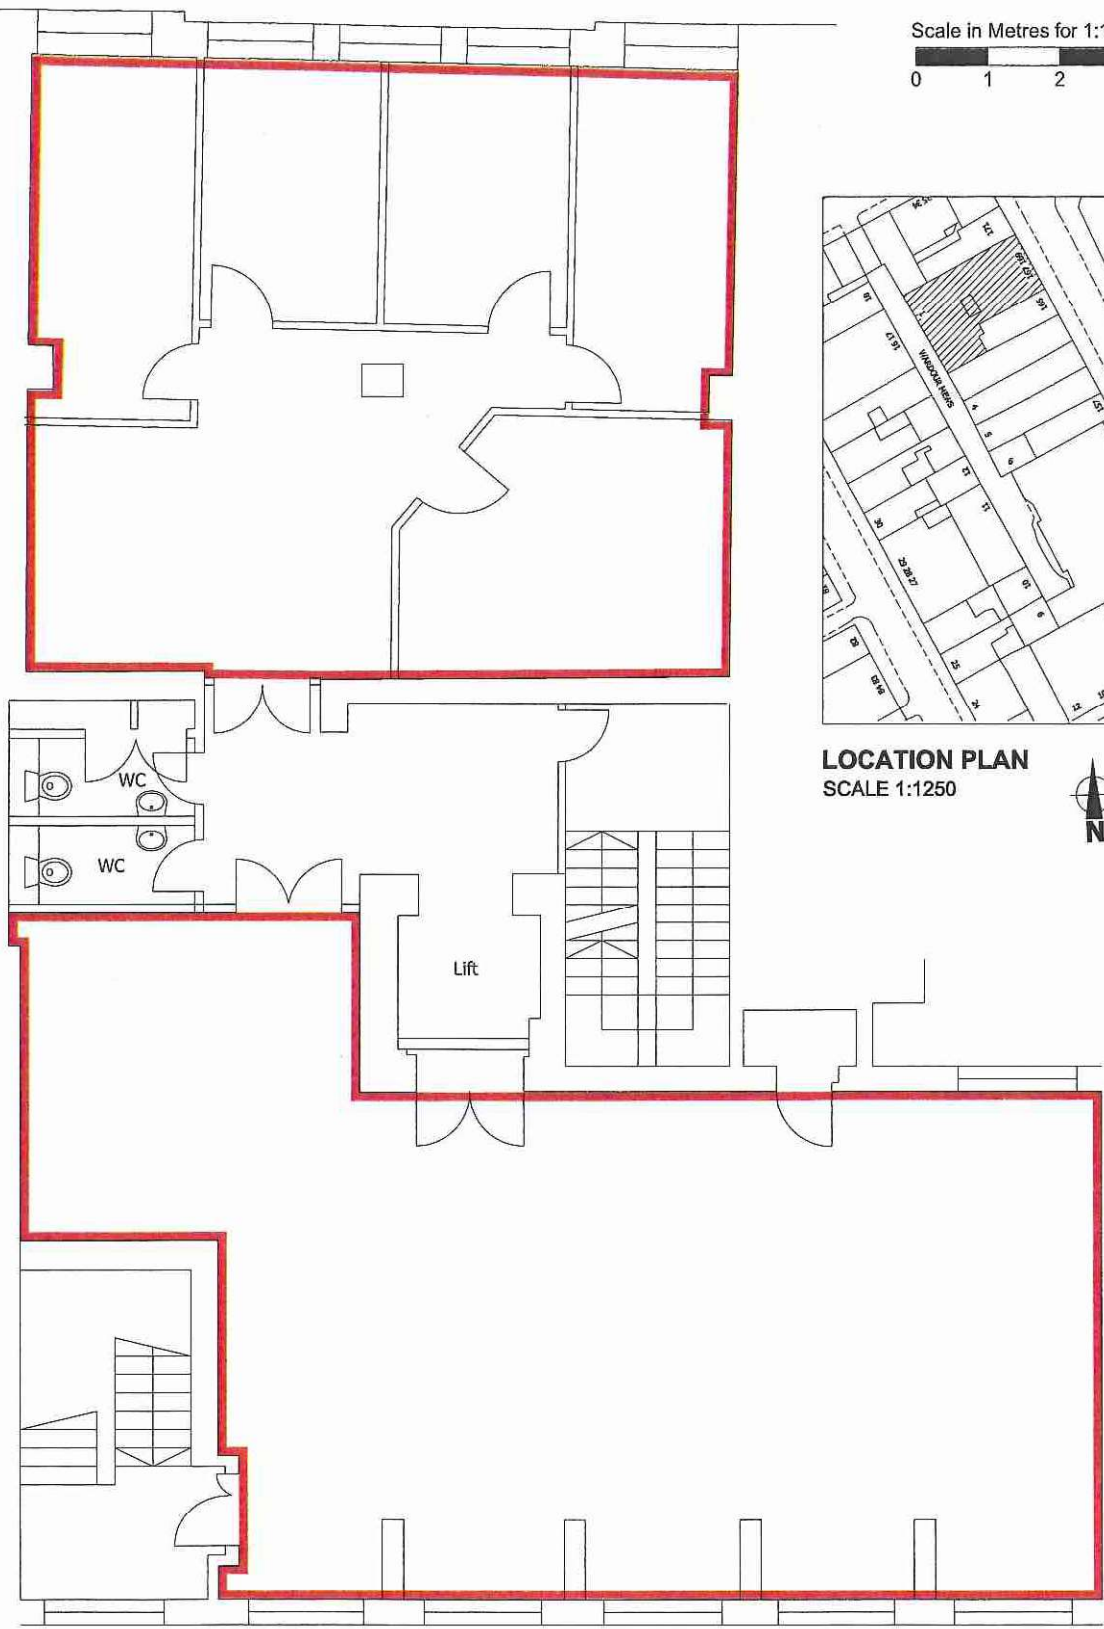

SECOND FLOOR PLAN  
SCALE 1:100



PLANS BY: planmattersuk t: 0845 123 5483 www.energymattersuk.com	ADDRESS : 167-169 WARDOUR STREET LONDON W1F 8WR	TITLE : LEASE PLAN	SCALE : 1:100 @ A4	DATE : JUL 2014
				DWG NO: 697