

ST GEORGE'S BUILDING

BOURDON PLACE


BOURDON PLACE

GROSVENOR HILL



Furniture		General Arrangement Legend	
	In situ		Partitions - Solid
	Relocated		Existing structure to remain
	New		Existing partition to remain
	TV (Sizes tbc)		New 100mm thick solid partition to be made up of two layers of plasterboard either side of 50mm track, with acoustic mineral fiber insulation infill, taped and jointed ready for decorations
			100mm partition with Barrier above
			New 100mm thick solid partition to be made up of two layers of Fireline plasterboard either side of 50mm track, with acoustic mineral fiber insulation infill, taped and jointed ready for decorations
			1 Hour Fire Rated Partition
			Raised Floor to Underside of Slab
			Note: All Stud spacing to be 400mm centers unless otherwise stated.
			PARTITION FS - USC Partitions to be built from Floor Slab to U/S of suspended ceiling
			PARTITION FS - CS Partitions to be built from Floor Slab to ceiling slab
			All other partition to be built from finished floor level to underside of suspended ceiling
			Indicates Ply Strengthening
			Skirtings: Headtrack: All partitions to be constructed from the raised access floor to the suspended ceiling, unless noted otherwise.
			Demolition

Partitions - Glazed	
	Existing silicon glass to remain in place
	New full height single glazed silicon glass
	New full height double glazed silicon glass

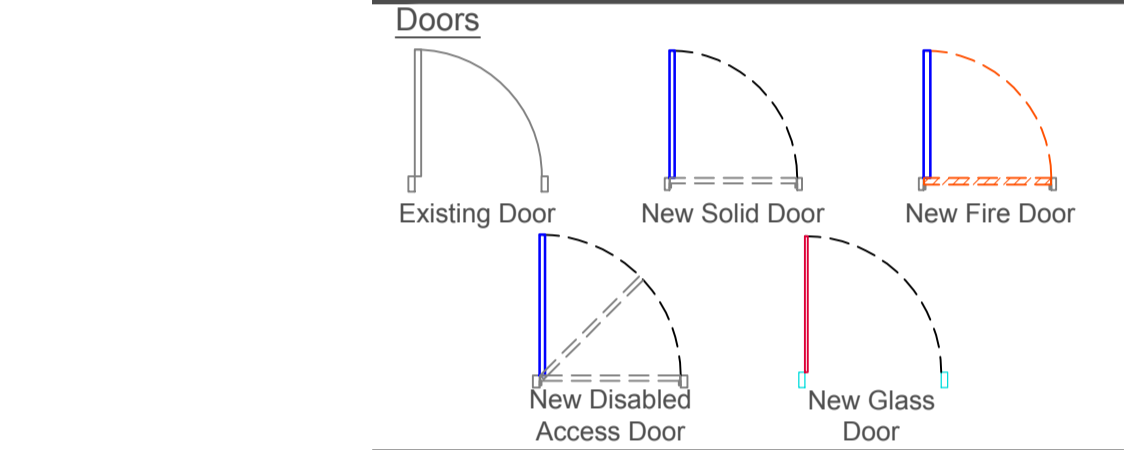

Door Codes:		
00-01	VP	HOLD
Door (00 floor ref)	Vision Panel	Hold Open Mechanism
FD30S	FD60S	AUTO
30min Fire Door	60min Fire Door	Door Automation
ACC-A	FOR ALL DOOR FINISHES PLEASE REFER TO THE DOOR SCHEDULE	
Access Control (Mag Lock)		

G	FURNITURE UPDATED BASED ON CLIENT PHONE CALL 16/12 @ 11.45	EFT	--	16/12/2019
F	FURNITURE UPDATED BASED ON CLIENT PHONE CALL 16/12 @ 11.45	EFT	--	16/12/2019
E	FURNITURE UPDATED BASED ON CLIENT COMMENTS 13/10	EFT	--	16/12/2019
D	FURNITURE UPDATED AS PER CLIENT MARK UPS	EFT	--	03/12/219
C	FURNITURE UPDATED AS PER CLIENT MARK UPS	EFT	--	03/12/219
B	UPDATE TO FURNITURE INVENTORY BASED ON CLIENT PHONE CALL	EFT	--	26/11/2019
A	First Issue	EFT	--	04/09/2019

Rev.	Description	Drawn	Checked	Date
Drawing Status:				
CONCEPT				
CONCEPT - APPROVAL - CONTRACT - CONSTRUCTION - AS BUILT				
Farnham Trading Estate Farnham Surrey GU9 9NQ		+44 (0)1252 745200 info@fsl-interiors.co.uk www.fsl-group.co.uk		
Client: Henley Investments		Site Address: 40-54 Grosvenor Hill W1K 3QB London		
Floor & Drawing: First Floor Furniture Plan				
Drawing Number: 27595 - 01 - GA - G				
Project Number	Floor Level	Drawing Code	Revision	
Produced By: EFT				
Creation Date: 04/09/2019				
Scale: SCALE 1:100 @ A1				
Drawing Notes: Figured dimensions only are to be taken from this drawing - DO NOT SCALE. Contractors must verify all dimensions prior to construction and any discrepancies are to be reported. Design © FSL Group				