




Lower Ground

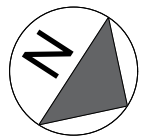

# Cleveland Street

101 Cleveland Street  
London  
W1T 6PW

Drawing Name  
Lower Ground Floor Plan

## REFERENCES

 Net Internal Area



Date	Revision	Project Number	Description	Rev
04/09/2025	00	25.08.4005	Property Survey	0/0

sterlingtemple

0203 4639225  
www.sterlingtemple.com



Ground Level

 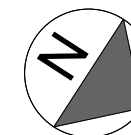

Scale 1:500

# Cleveland Street

101 Cleveland Street  
London  
W1T 6PW

Drawing Name  
Ground Level Floor Plan


## REFERENCES

- North Unit Net Internal Area
- Southwest Unit Net Internal Area
- Southeast Unit Net Internal Area



Date	Revision	Project Number	Description	Rev
04/09/2025	00	25.08.4005	Property Survey	0/0

sterlingtemple

0203 4639225  
www.sterlingtemple.com

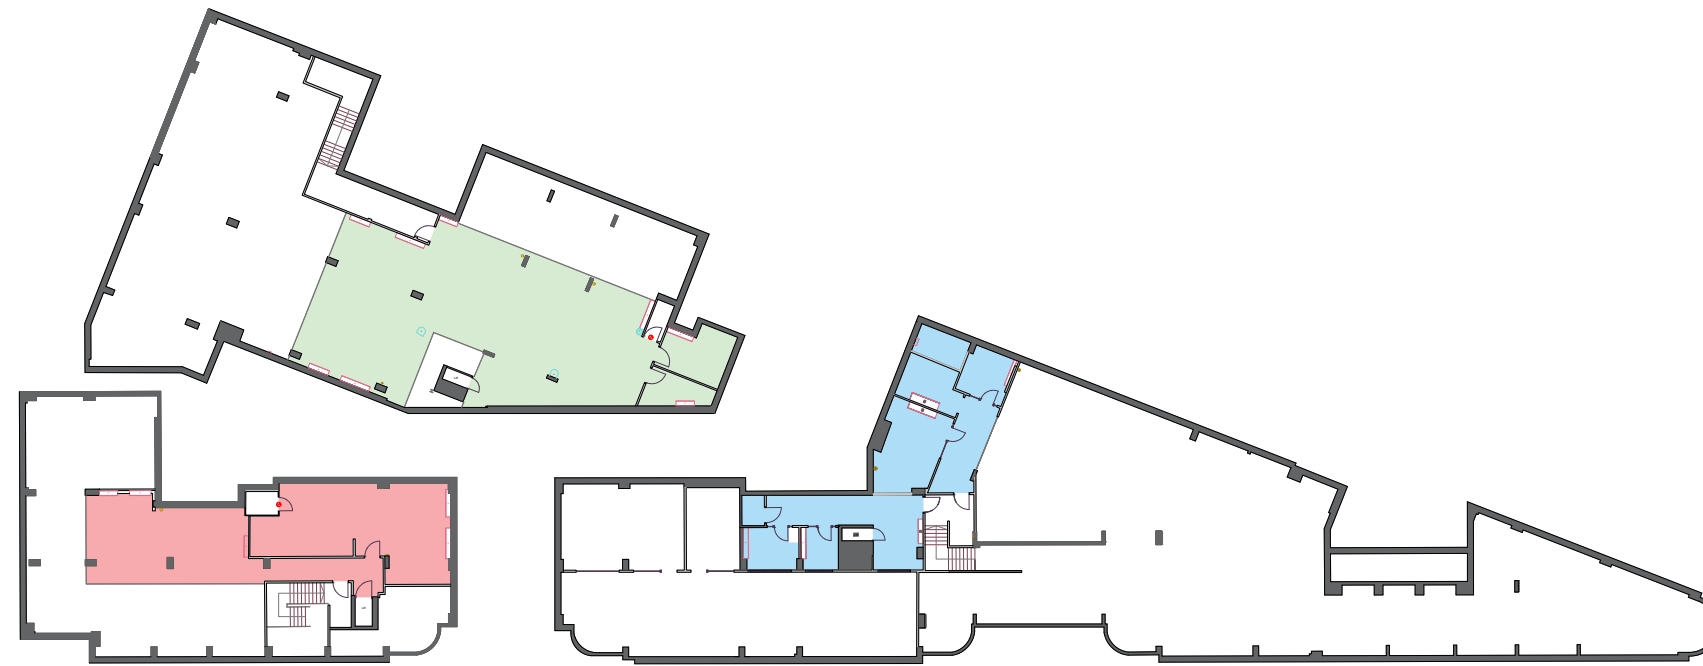

Mezzanine

 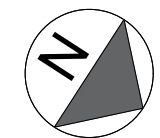

# Cleveland Street

101 Cleveland Street  
London  
W1T 6PW

Drawing Name  
Mezzanine Level Floor Plan

## REFERENCES

- North Unit Net Internal Area
- Southwest Unit Net Internal Area
- Southeast Unit Net Internal Area

Date	Revision	Project Number	Description	Rev
04/09/2025	00	25.08.4005	Property Survey	0/0

sterlingtemple

0203 4639225  
www.sterlingtemple.com