


WARDOUR MEWS

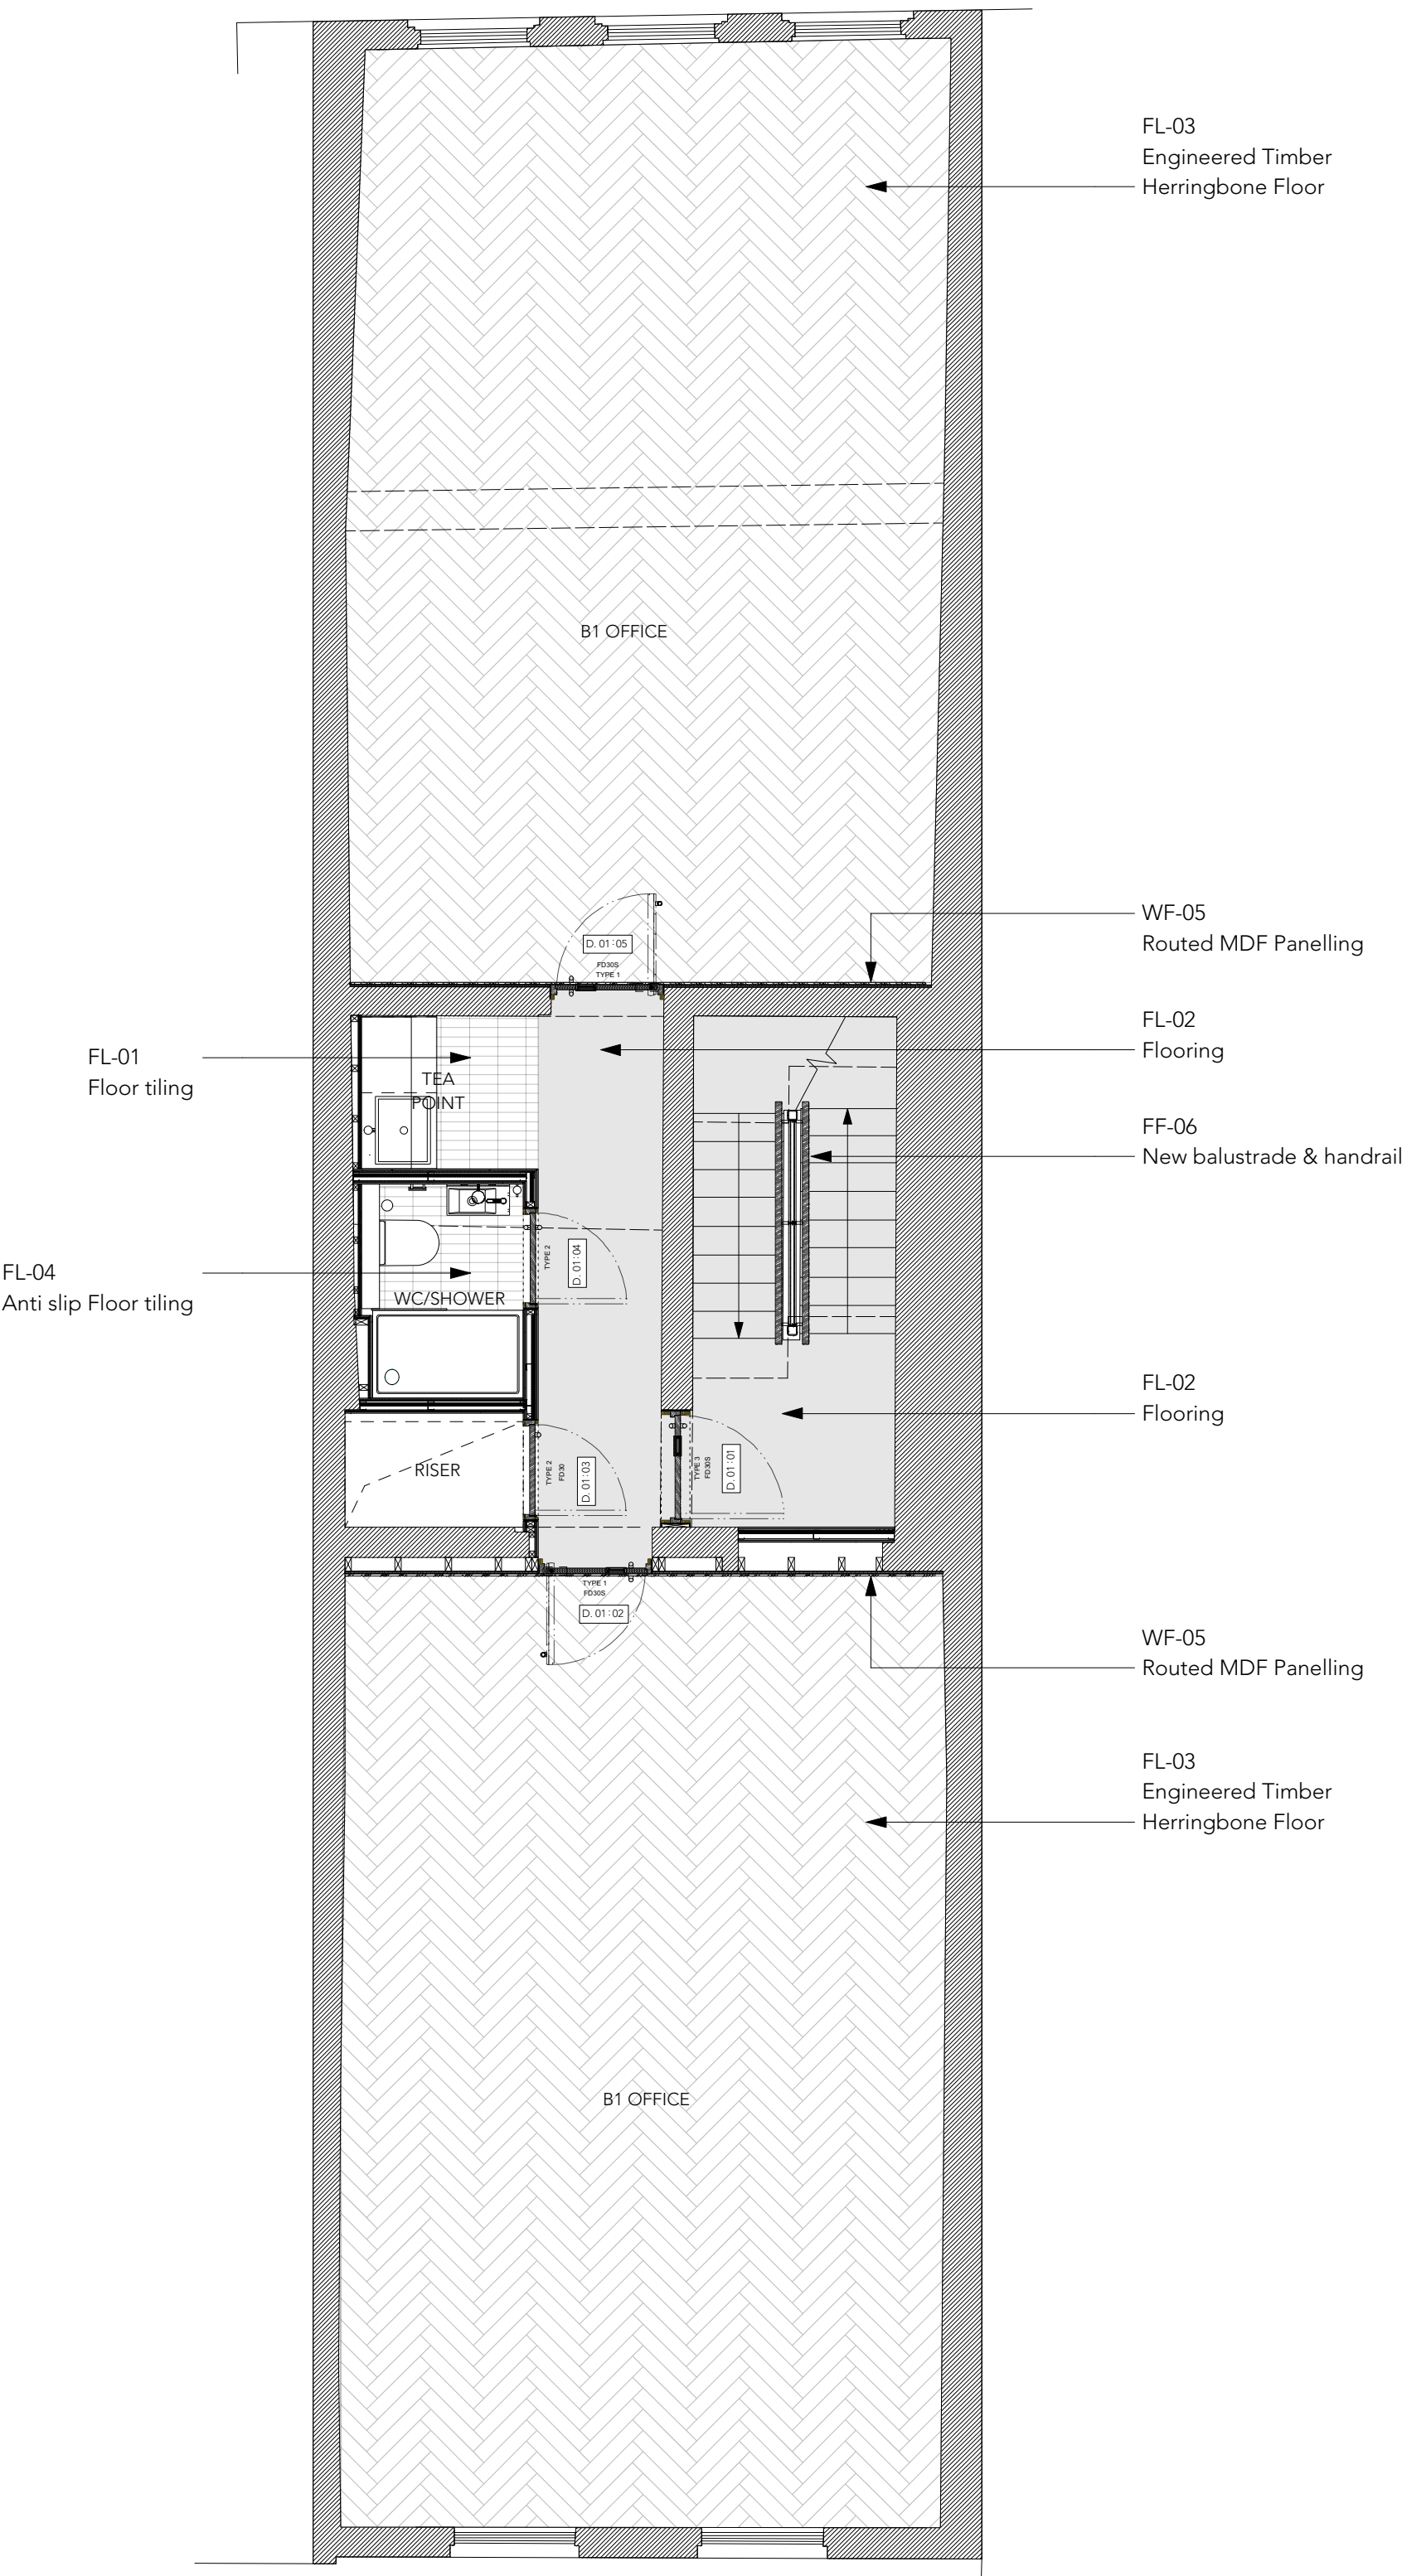

BERWICK STREET

GENERAL NOTES.

All dimensions to be checked on site prior to commencement of any works, and/or preparation of any shop drawings.

Sizes of and dimensions to any structural elements are indicative only. See structural engineers drawings for actual sizes / dimensions.

Sizes of and dimensions to any service elements are indicative only. See service engineers drawings for actual sizes and dimensions.

This drawing to be read in conjunction with all other Architect's drawings, specifications and other Consultants' information.

All proprietary systems shown on this drawing are to be installed strictly in accordance with the Manufacturers/Suppliers recommended details.

Any discrepancies between information shown on this drawing and any other contract information or manufacturers/suppliers recommendations is to be brought to the attention of the Architect

DO NOT SCALE FROM THIS DRAWING.

NOTES.

T1 ISSUED FOR TENDER 19/03/18

REVISION DATE

Buckley Gray Yeoman
Studio 4.04 The Tea Building 56 Shoreditch High Street
London E1 6JJ T: 020 7033 9913 F: 020 7033 9914

CLIENT
Shaftesbury

PROJECT
30 Berwick Street

DRAWING
GENERAL ARRANGEMENT
Proposed First Floor Plan

SCALE
1:50 @ A1 (1:100 @ A3)

DATE
Nov. 2017

DWG No.
1053_GA_01

DRAWING STATUS
TENDER

Information contained on this drawing is the sole copyright of Buckley Gray Yeoman and is not to be reproduced without their permission.