



7 HIGH STREET, KIDLINGTON, OX5 2DH. FIRST FLOOR REAR OFFICE SPACE

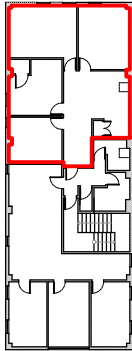

LOCATION PLAN.
SCALE 1:500 on A4

Gross internal area- 79 m²
850 sq ft

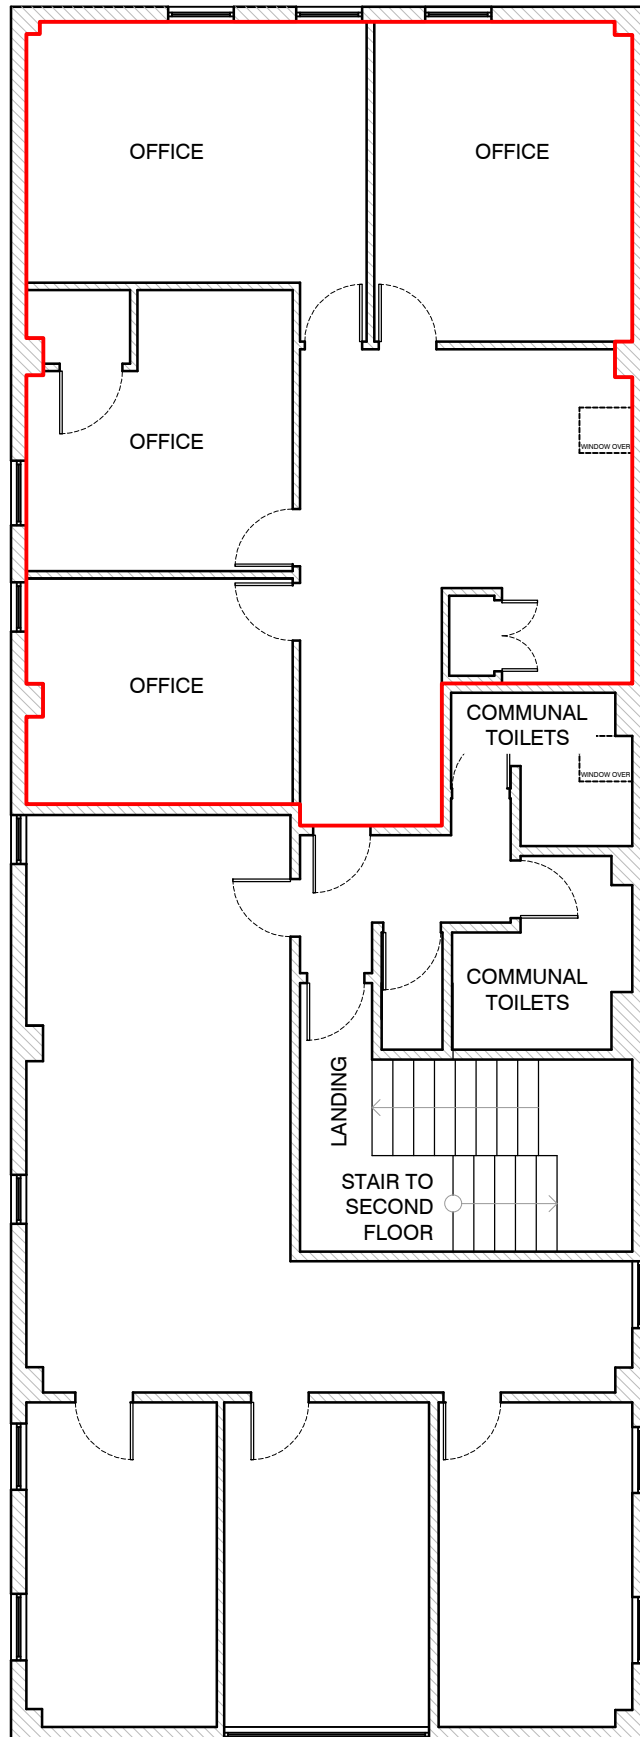

FIRST FLOOR PLAN.
SCALE 1:100 on A4