

**GENERAL NOTES & COPYRIGHT NOTICE**

This drawing is to be read in conjunction with all other relevant drawings and specifications / employers requirements documentation.  
Do not scale off this drawing. Use figured dimensions only. All levels and dimensions to be checked on site. All levels / dimensional discrepancies are to be brought to the immediate attention of c2:concepts Ltd.  
Responsibility cannot be accepted for alteration and / or deviation from this design without acknowledgment of c2:concepts Ltd. and the contractor must verify that the works can be executed as drawn and specified, before works are commenced. All workmanship and materials to be the best of their respective kind and at least equivalent to the appropriate British Standard Code of Practice.

Copyright reserved: This drawing may only be used for the client and location specified in the title block. All drawings and specifications related to this project are copyright of c2:concepts Ltd and may not in whole or part, be copied, distributed, reproduced or disclosed to any other third party without written consent from c2:concepts Ltd. All parts of the drawings and documents referred to within this notice are covered by the Copyright, Designs and Patents Act 1988.





**Approx. Area**

418.7 sq mt  
- 1.2 sq mt (3no column footprint highlighted in red)

**417.5 sq mt - TOTAL**

**( 4494 Sq Ft)**

 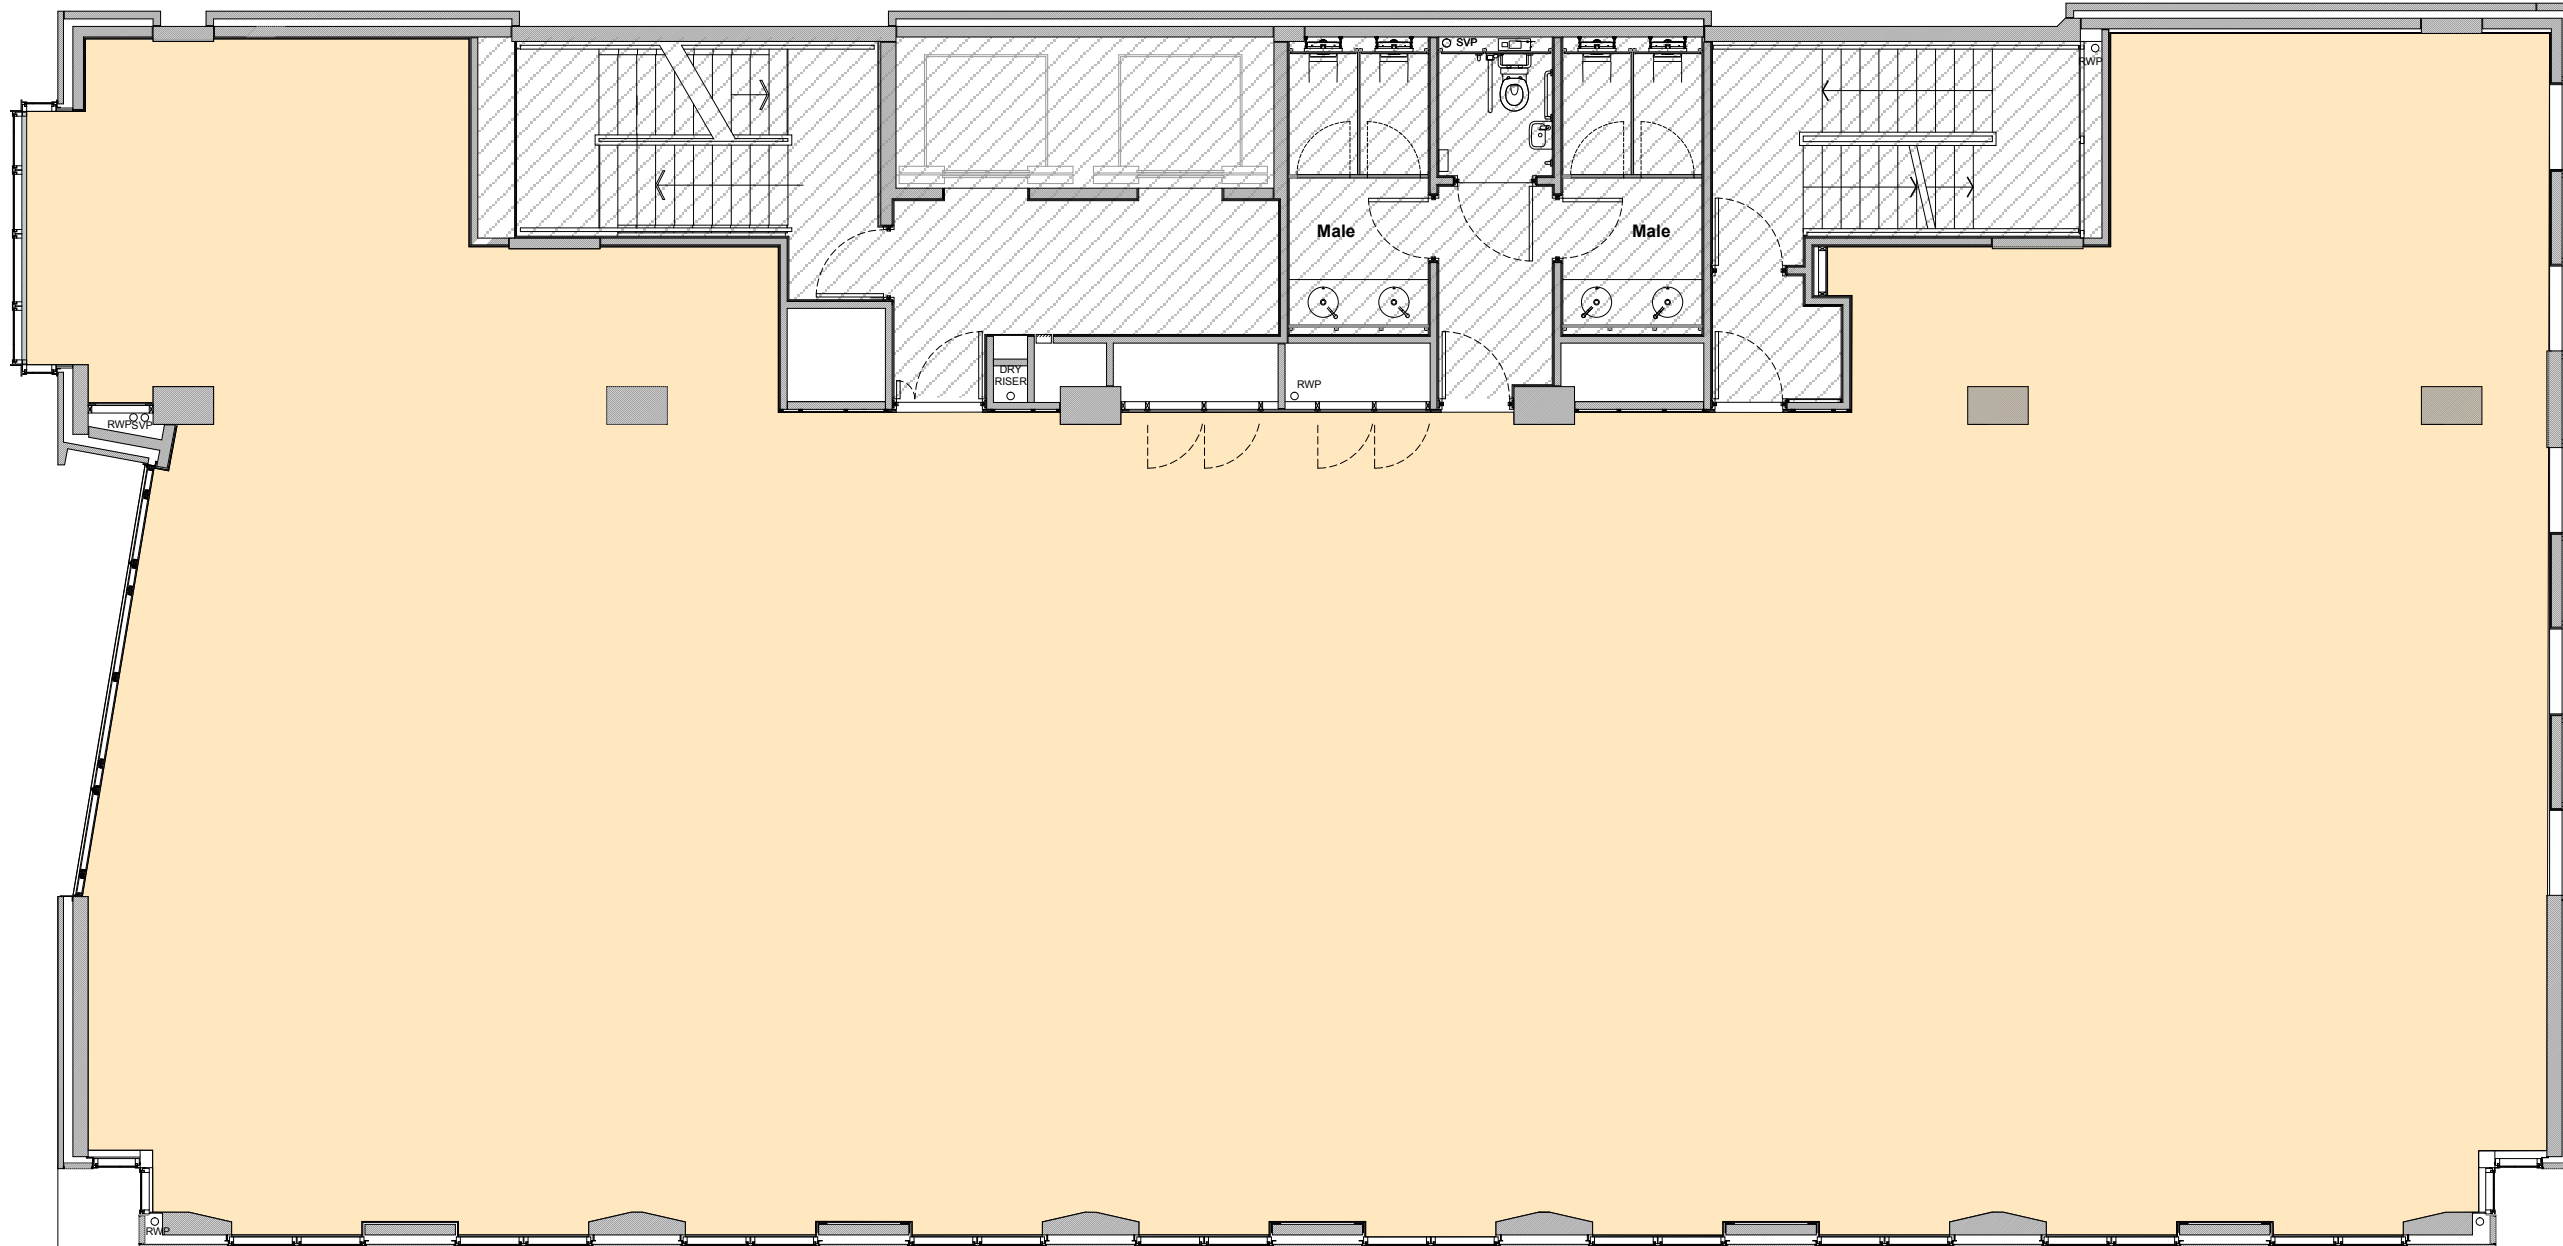

Status **INFORMATION**

**2**  
c2:concepts  
Considered, creative.  
www.c2concepts.co.uk  
Glasgow: 0141 221 9229  
Queens House, 29 St Vincent Place  
Glasgow, G1 2DT  
Manchester: 0161 537 7009  
No.1 Spinningfields, Quay St  
Manchester, M3 3JE  
London: 0203 011 1984  
Henry Wood House, 2 Riding House St  
London, W1W 7FA

Project **The Beacon  
176 St Vincent Street  
Glasgow  
G2 5SG**

Client

Title **TYPICAL FLOOR PLAN**

Drawn Checked Date  
09.02.21

Scale Project no. Drawing no. Rev.  
c2: XXX