


All levels and dimensions to be checked on site prior to construction / fabrication; report discrepancies immediately. Do not scale dimensions from this drawings. This drawing is copyright protected.

REVISION
 A 13.09.24 Rear corridor realigned; p'board ceiling added. AR RS

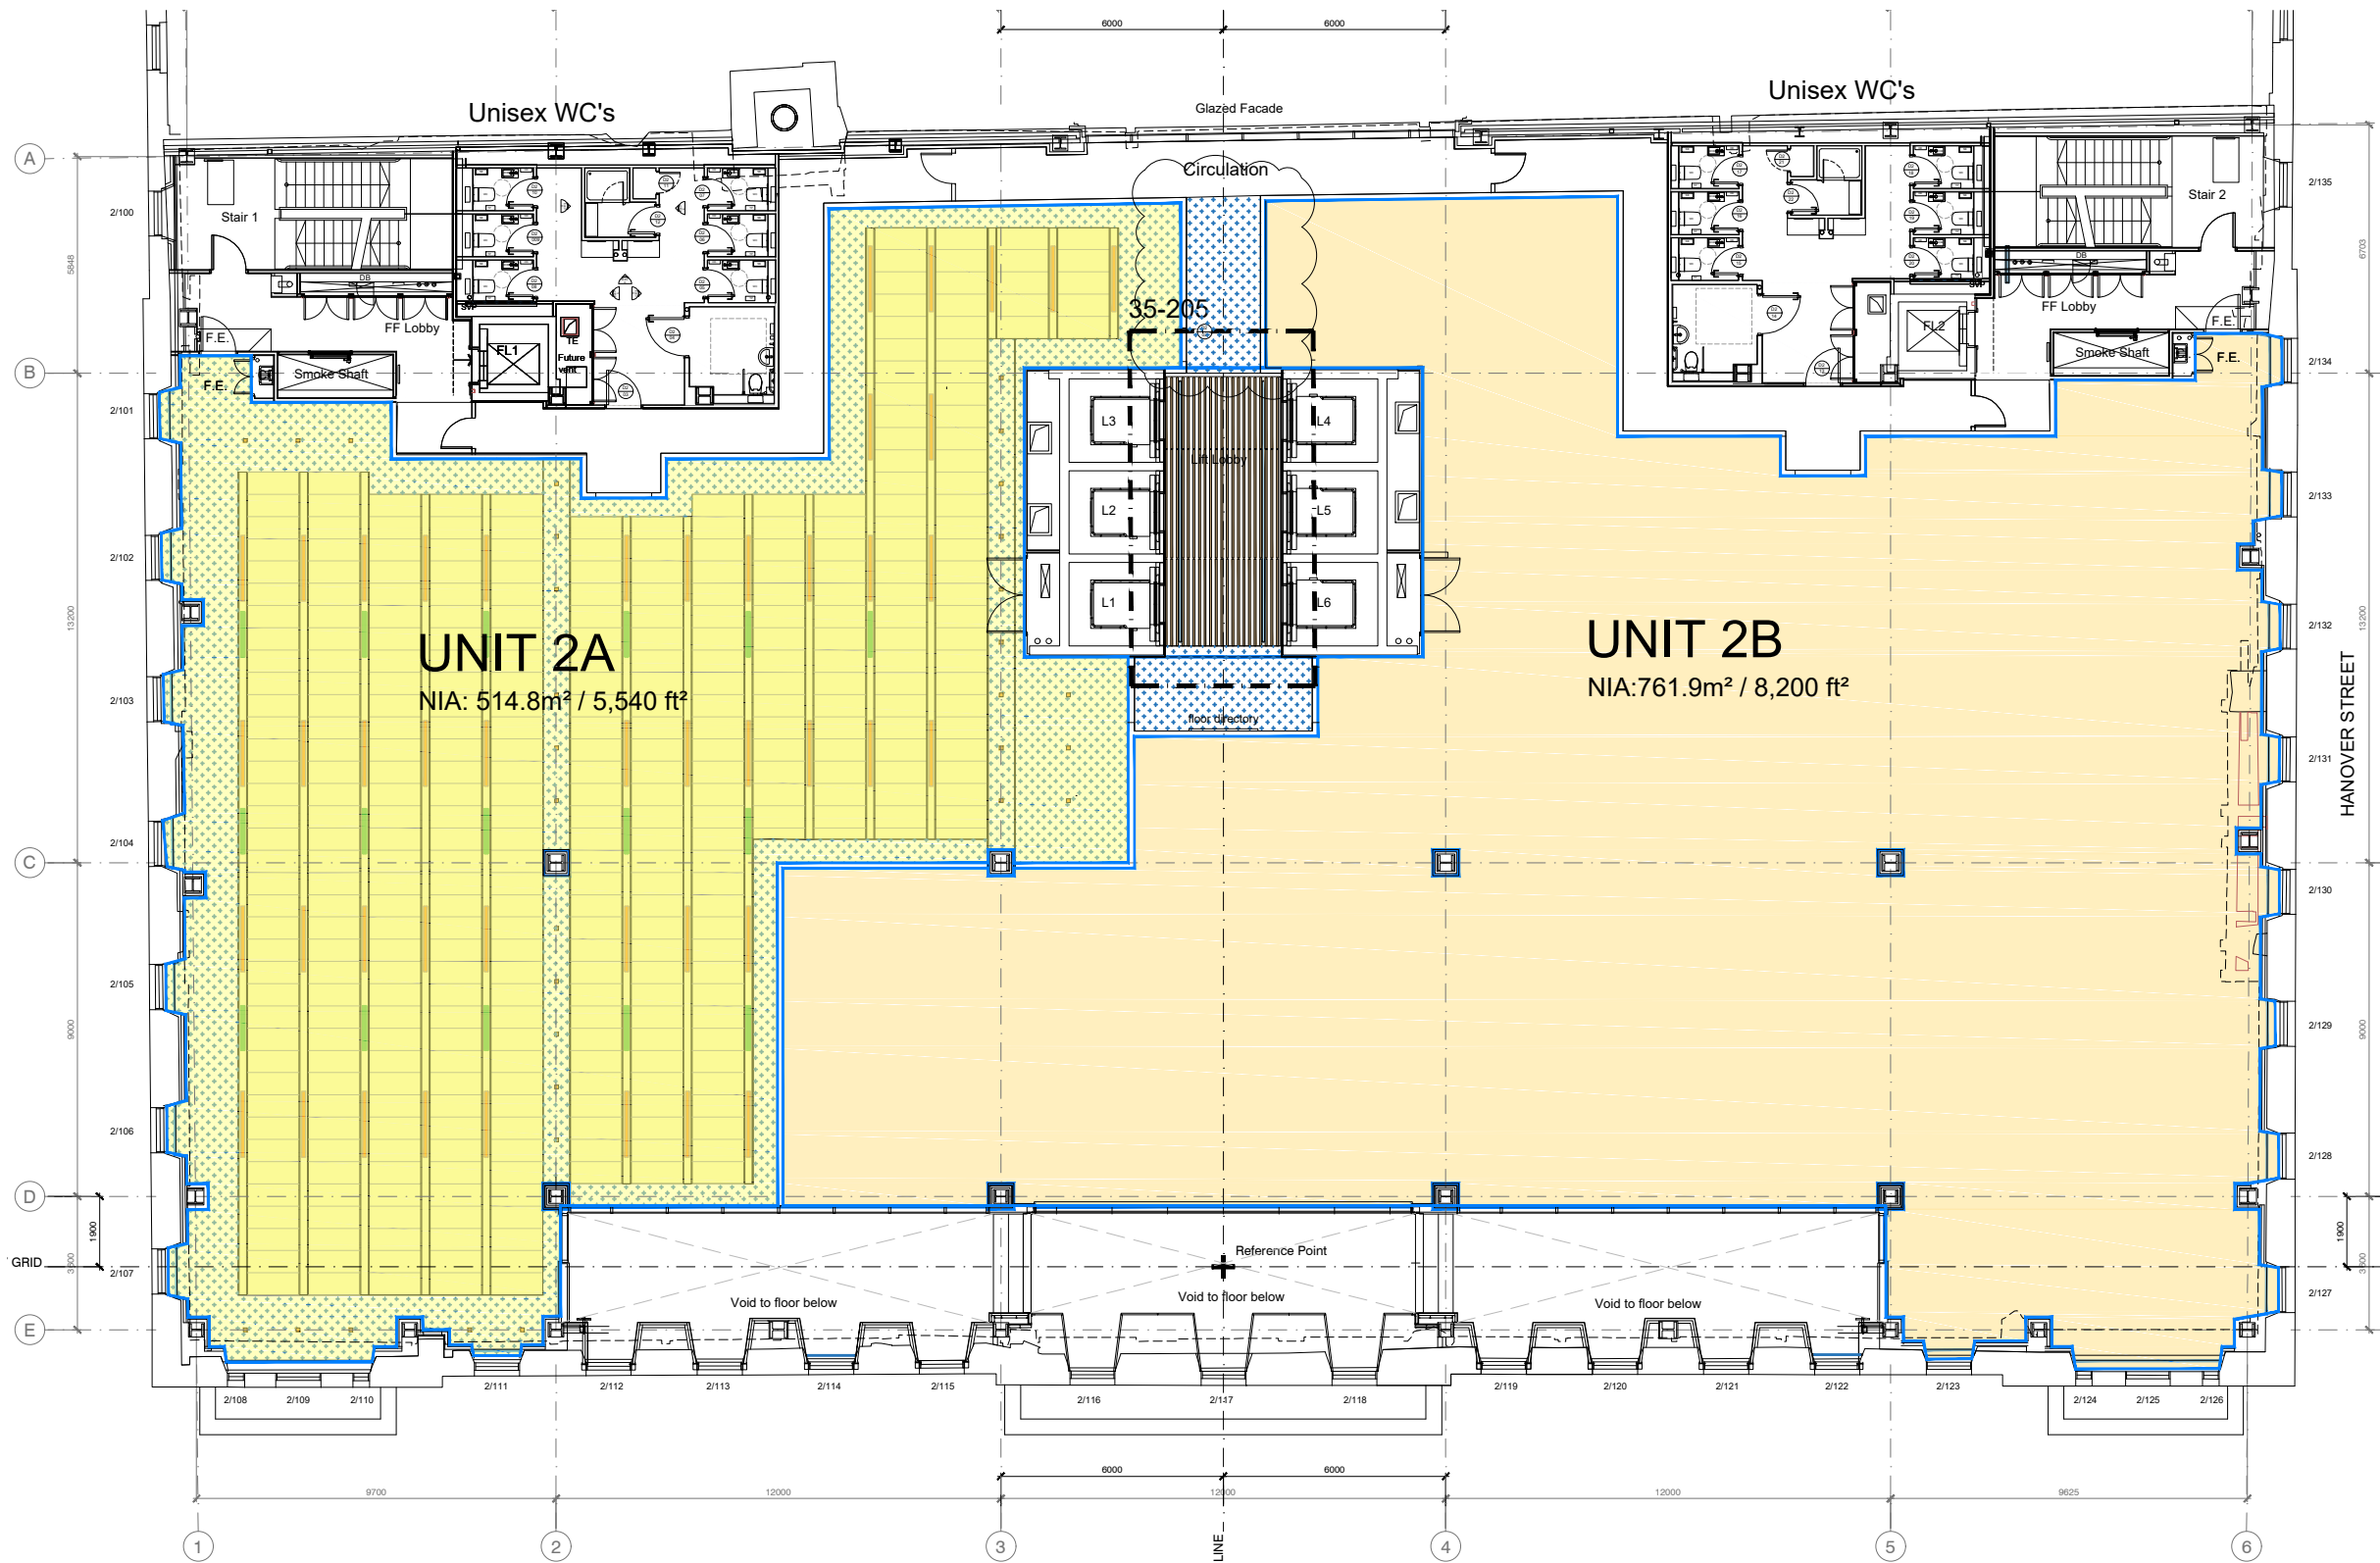

- CEILING LEGEND:**
- Extent of new ceiling
 - Ceiling Type 2A**
Suspended metal tile ceiling system. SAS330
 - Ceiling Type 2B**
Suspended MF Plasterboard Ceiling
 - Ceiling Type 2C**
Suspended timber slat acoustic ceiling. Stil Acoustics Type VFM
 - Linear light fitting L1
 - Ventilation grille
 - Spotlight fitting S1
 - Downlight fitting

Notes:

- MEP Services illustrated are indicative only to show design intent. Refer to MEP consultants information for all lighting, ventilation, & life safety items.

SCALE 1:200

DRAFT

SCALE	DATE	DRAWN	CHECKED
1:200	FEB 23	ES	RS

PROJECT
The G1 Building
 5 George Square
 Glasgow G2 1DY

DRAWING
Second Floor - Unit 2A
 Reflected Ceiling Plan

Threesixty Architecture
 10 MONTROSE STREET
 GLASGOW
 G1 1RE

t 0141 229 7575
 www.360architecture.com

DRAWING No.
22061GA-SK-206_A

Reflected Ceiling Plan; Scale 1:200

