


Proposed Front Elevation

Existing Blue Plaque retained



Existing Front Elevation

Existing Blue Plaque

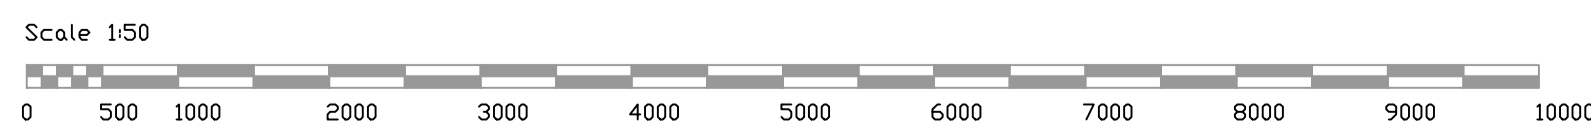

NOTES
 All dimensions must be checked on site and not scaled from this drawing. Any discrepancies shall be noted to the Contract Administrator immediately
 © COPYRIGHT
 This drawing is copyright and may not be altered, reproduced or used other than for the contract works for which it is issued without the express permission of Gaskell Construction Consultants LTD.

A. Amended window set 22.10.18
 Amendment Date

Project Title
**33, Westgate
 Peterborough**

Client
Tempopase

Drawing Title
**Existing & Proposed
 Front Elevations**

Drawing Nr. GBS/1543/014			
For Construction Comm/Approval	As Built Preliminary	Planning Building Reg's	Tender Contract
Date Sept '18	Drawn TST	Checked SM	Revision A
Scale 1:100 @ A1			

Gaskell
 CONSTRUCTION CONSULTANTS
 CHARTERED BUILDING SURVEYORS
 Architectural Consultants
 Chartered Quantity Surveyors
 Project Managers
 Construction Cost Consultants
 Victoria House, 104 Mansfield Road, Nottingham. Tel: 0115 948 4744 Fax: 0115 959 9630
 email: surveyor@gaskell.co.uk