


2 D P R O P O S E D L A Y O U T

© Copyright
NEIL ANDREW OFFICE SOLUTIONS
 All dimensions and details are approximate and must be checked on site.
 No part of this drawing may be reproduced or transmitted in any form or by any means, electronic or mechanical, including photocopying, without prior permission in writing from
NEIL ANDREW OFFICE SOLUTIONS

NOTES:
 -

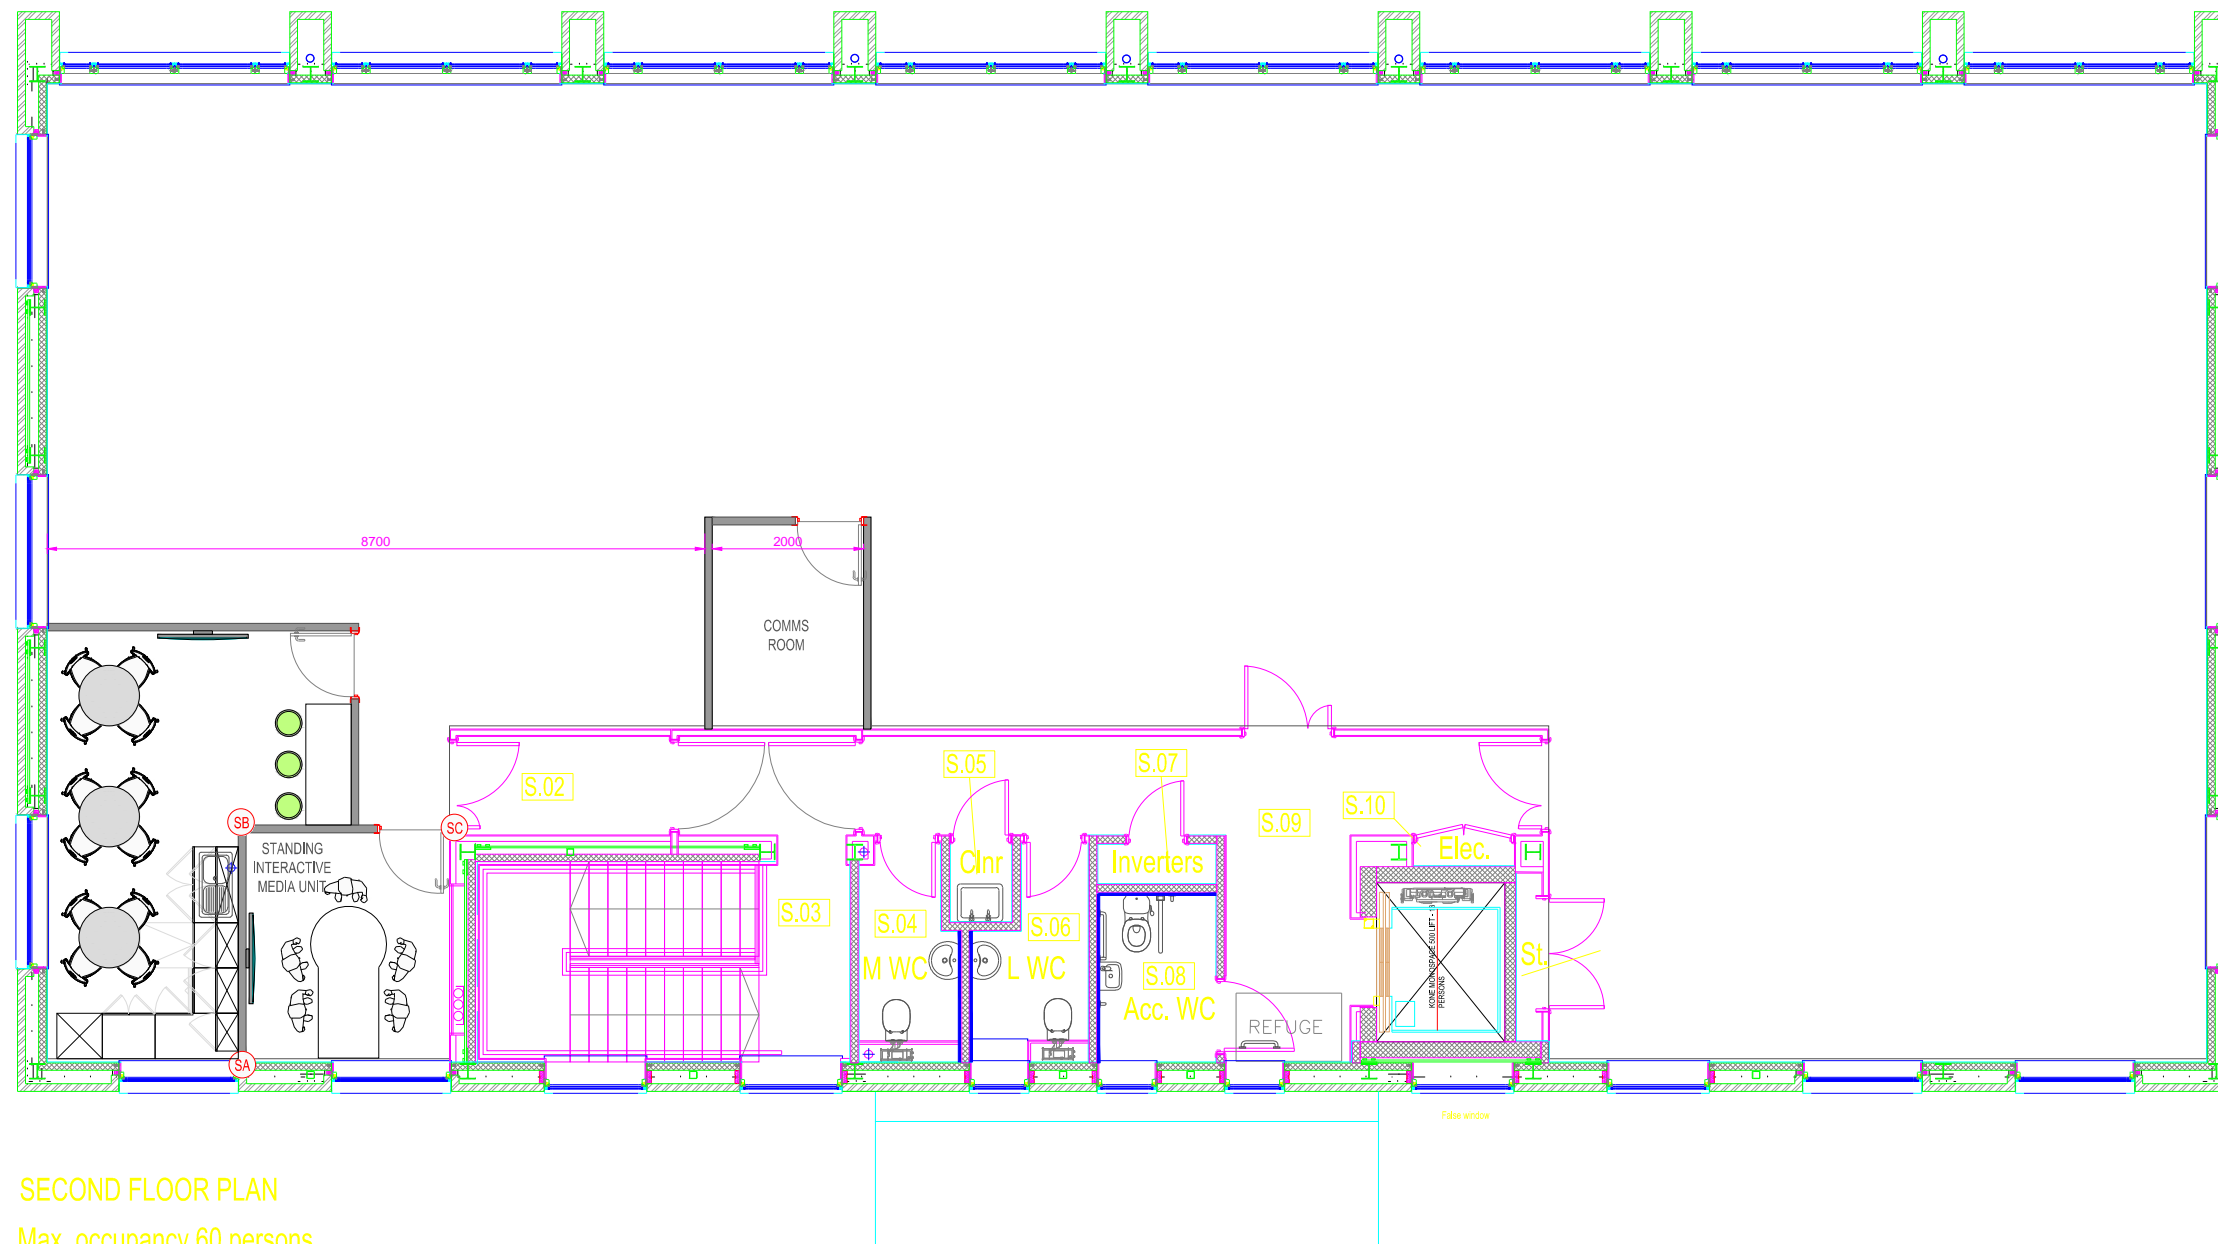

SECOND FLOOR PLAN
 Max. occupancy 60 persons

PROJECT: Second floor			
CLIENT: Lark Colchester			
DRAWING TITLE: Proposed layout			
DRAWING NUMBER: BC5498		REVISION: O	
SCALE: 1:100 @ A3			
DRAWN: NB	CHECKED: NA	APPROVED: NA	DATE: July18

Edison House, Edison Close
 Ransomes Europark
 Ipswich, Suffolk, IP3 9GU

Tel: 01473 464644
 Mobile: 07776255556
 Fax: 01473461717