



BASEMENT FLOOR PLAN

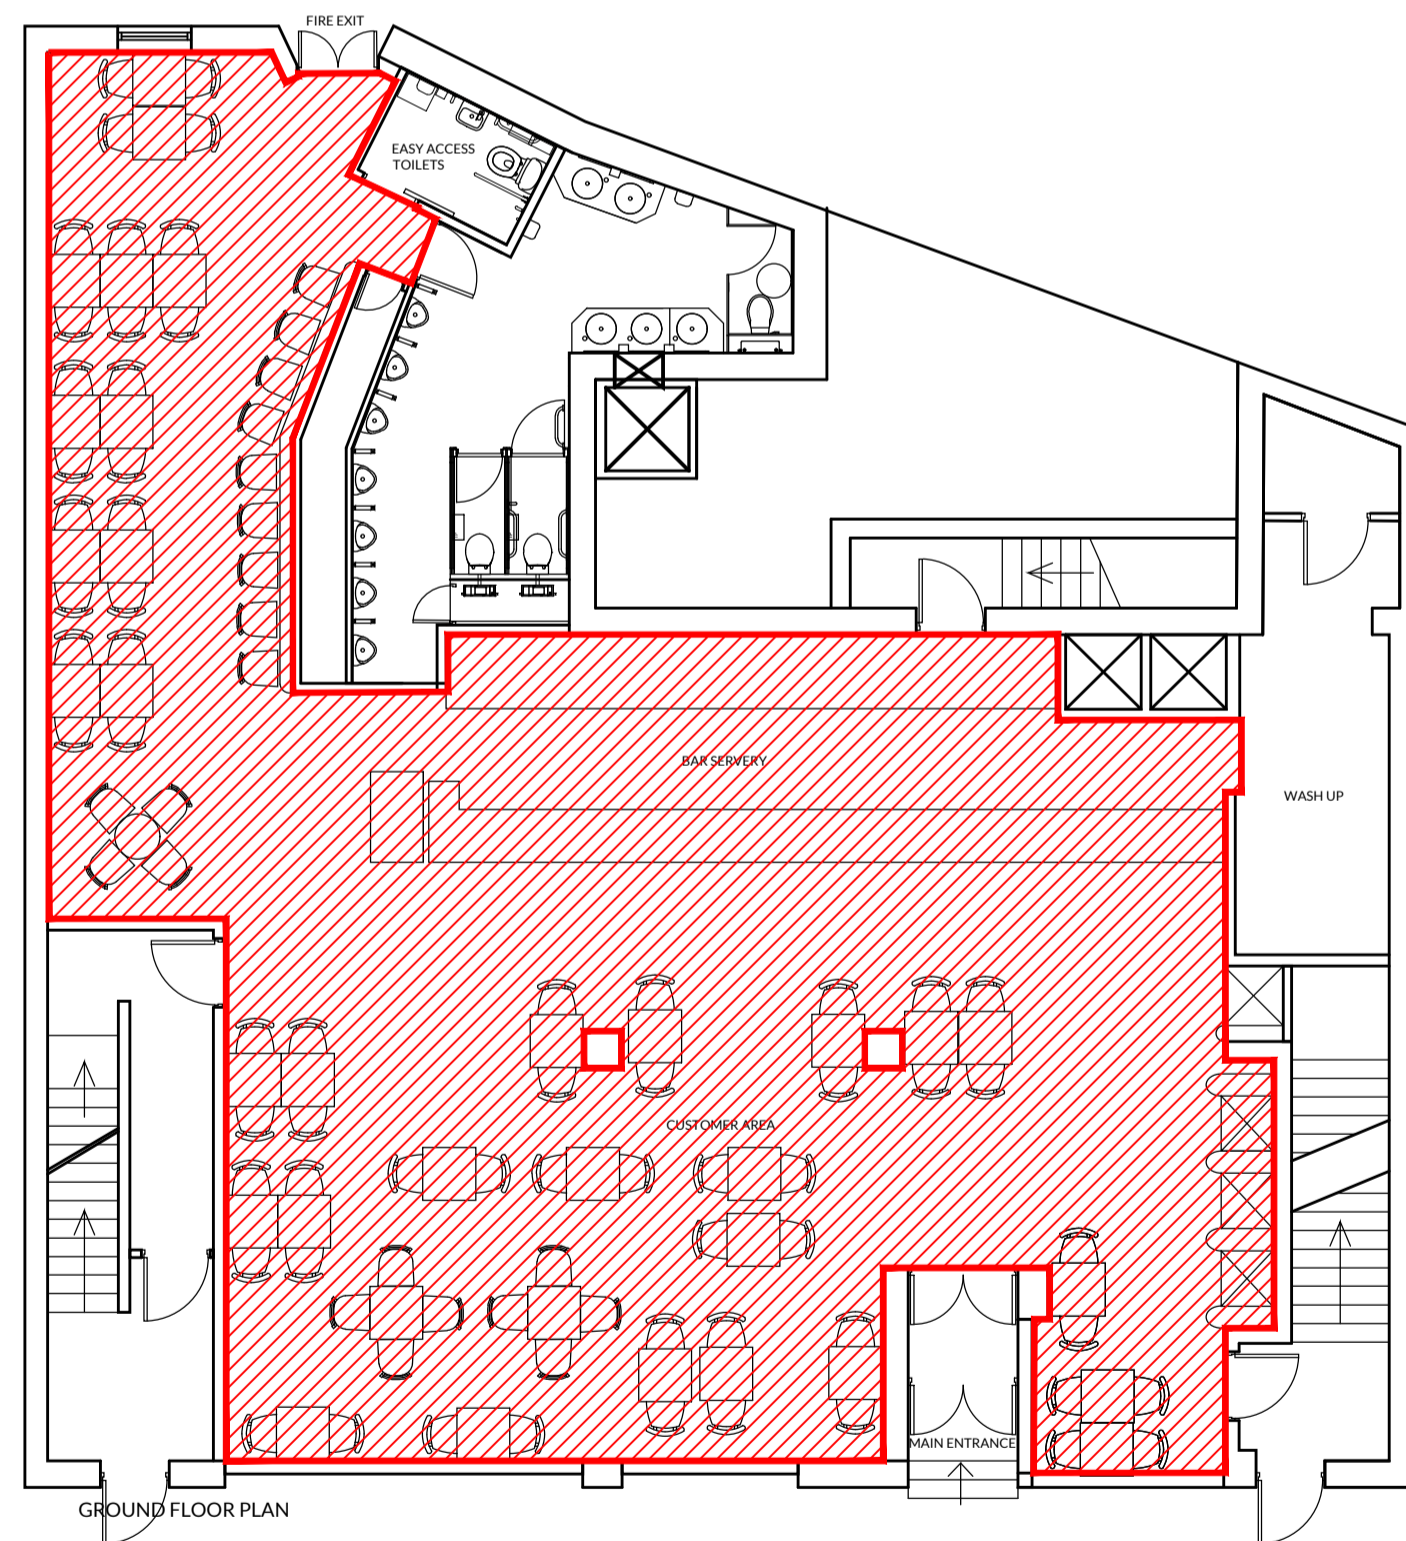

GROUND FLOOR PLAN

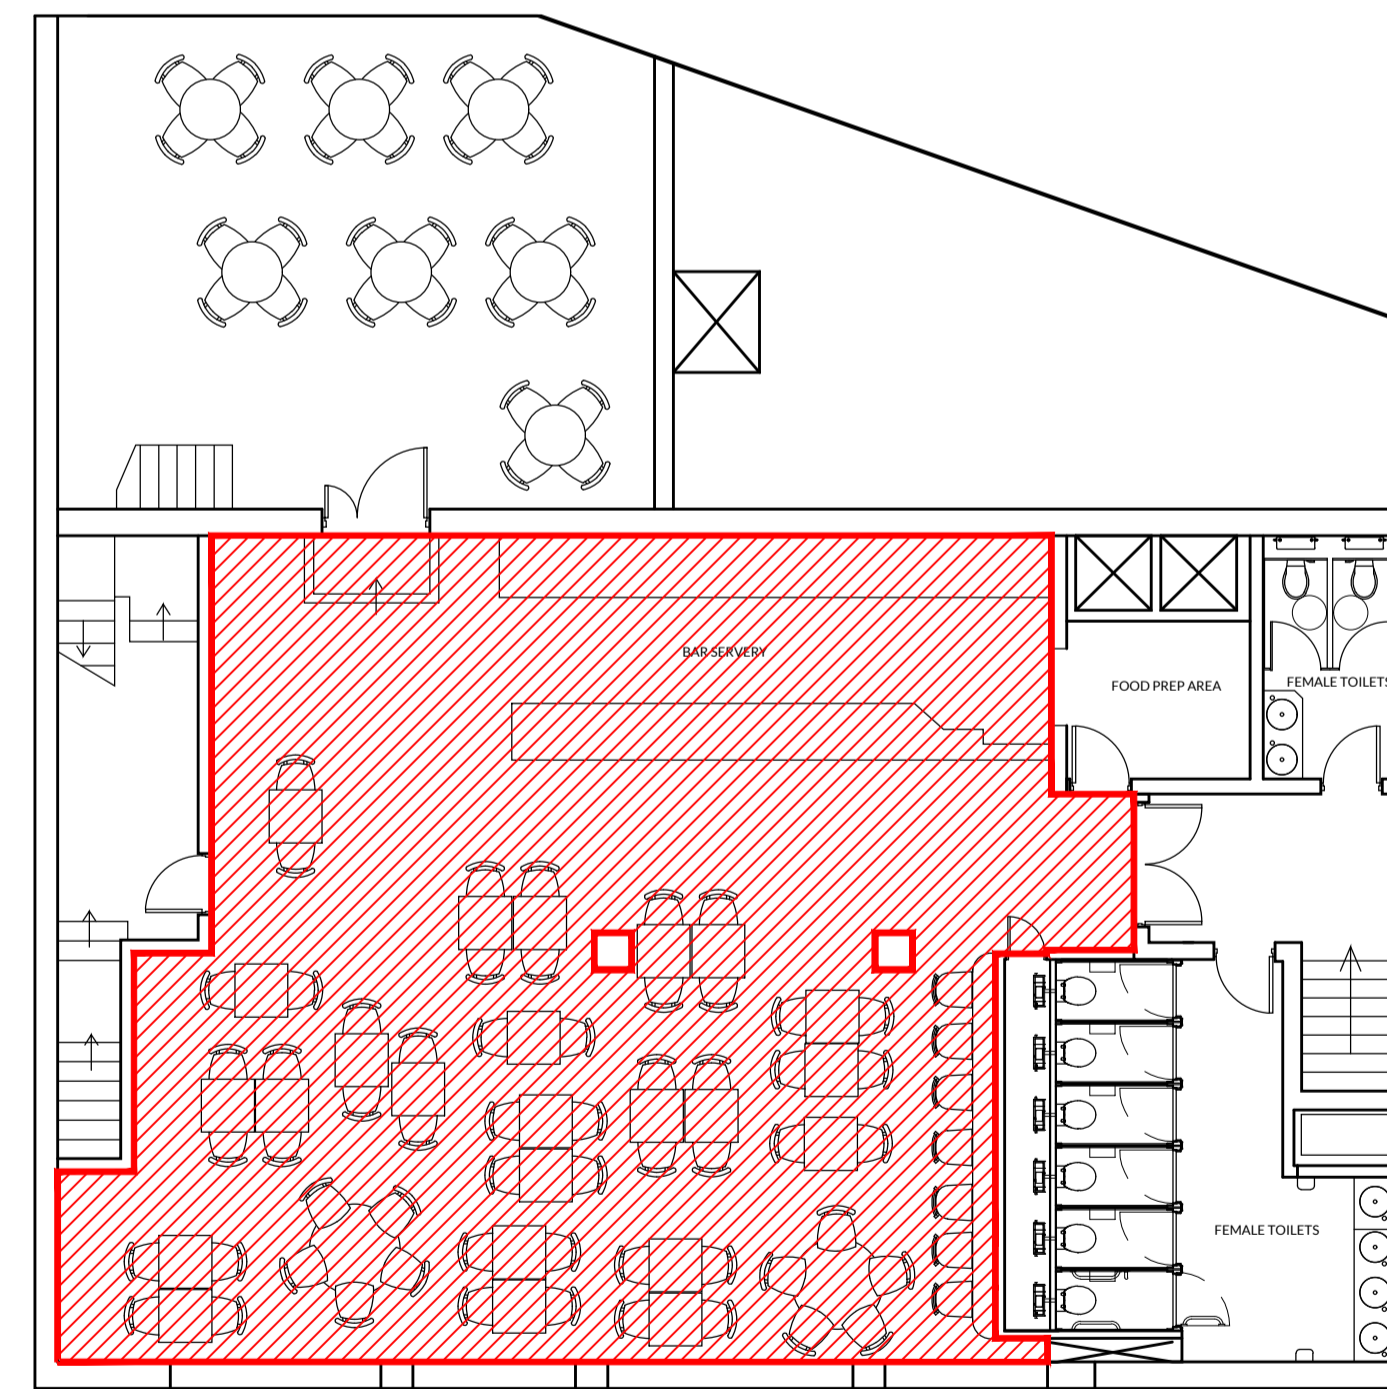

FIRST FLOOR PLAN

1  
020 BASEMENT, GROUND AND FIRST FLOOR: LICENCING PLAN  
SCALE 1:100

|                       |                      |     |
|-----------------------|----------------------|-----|
| JOB NO<br><b>1951</b> | DWG NO<br><b>020</b> | REV |
|-----------------------|----------------------|-----|

| REVISION | DATE | DWN | CHK |
|----------|------|-----|-----|
|          |      |     |     |
|          |      |     |     |
|          |      |     |     |
|          |      |     |     |

This drawing is the property of DVA Ventures Limited. Copyright and design rights are reserved by them and the drawing is issued on the condition that it is not copied either wholly or in part without the written consent of DVA Ventures Limited.

DO NOT SCALE DRAWINGS. Figured dimensions to take preference over those scaled. All dimensions to be checked on site before commencement of any work or shop drawings. This drawing is to be read in conjunction with the specification when existing. Any discrepancies should be brought to the attention of the Architect / Designer.

**D|V** Architects  
Interiors | Design | Delivery  
RIBA #  
Hallcourt House, 8 Hallcourt Crescent,  
Cannock, Staffordshire WS11 0AB  
Telephone: 01543 547 877  
Email: studio@dva-architects.co.uk

CLIENT  
**wetherspoon**

PROJECT  
**THE CHRISTOPER  
CREEKE, BOURNEMOUTH  
PN5254**

DRAWING TITLE  
**BASEMENT, GROUND AND  
FIRST FLOOR: LICENCING  
PLAN**

SCALE  
1:100 @ A1

|                  |                |                  |
|------------------|----------------|------------------|
| DATE<br>15.07.21 | DRAWN BY<br>MB | CHECKED BY<br>SD |
|------------------|----------------|------------------|

STATUS  
LICENCING

|                       |                      |     |
|-----------------------|----------------------|-----|
| JOB NO<br><b>1951</b> | DWG NO<br><b>020</b> | REV |
|-----------------------|----------------------|-----|