



LOCATION PLAN SCALE 1:1250

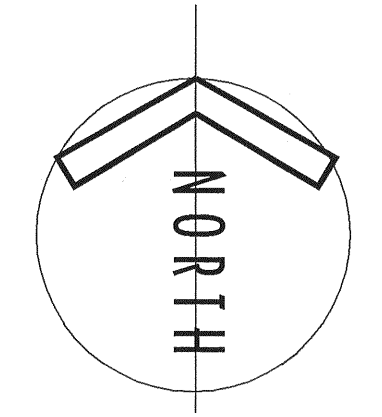

GROUND FLOOR PLAN.

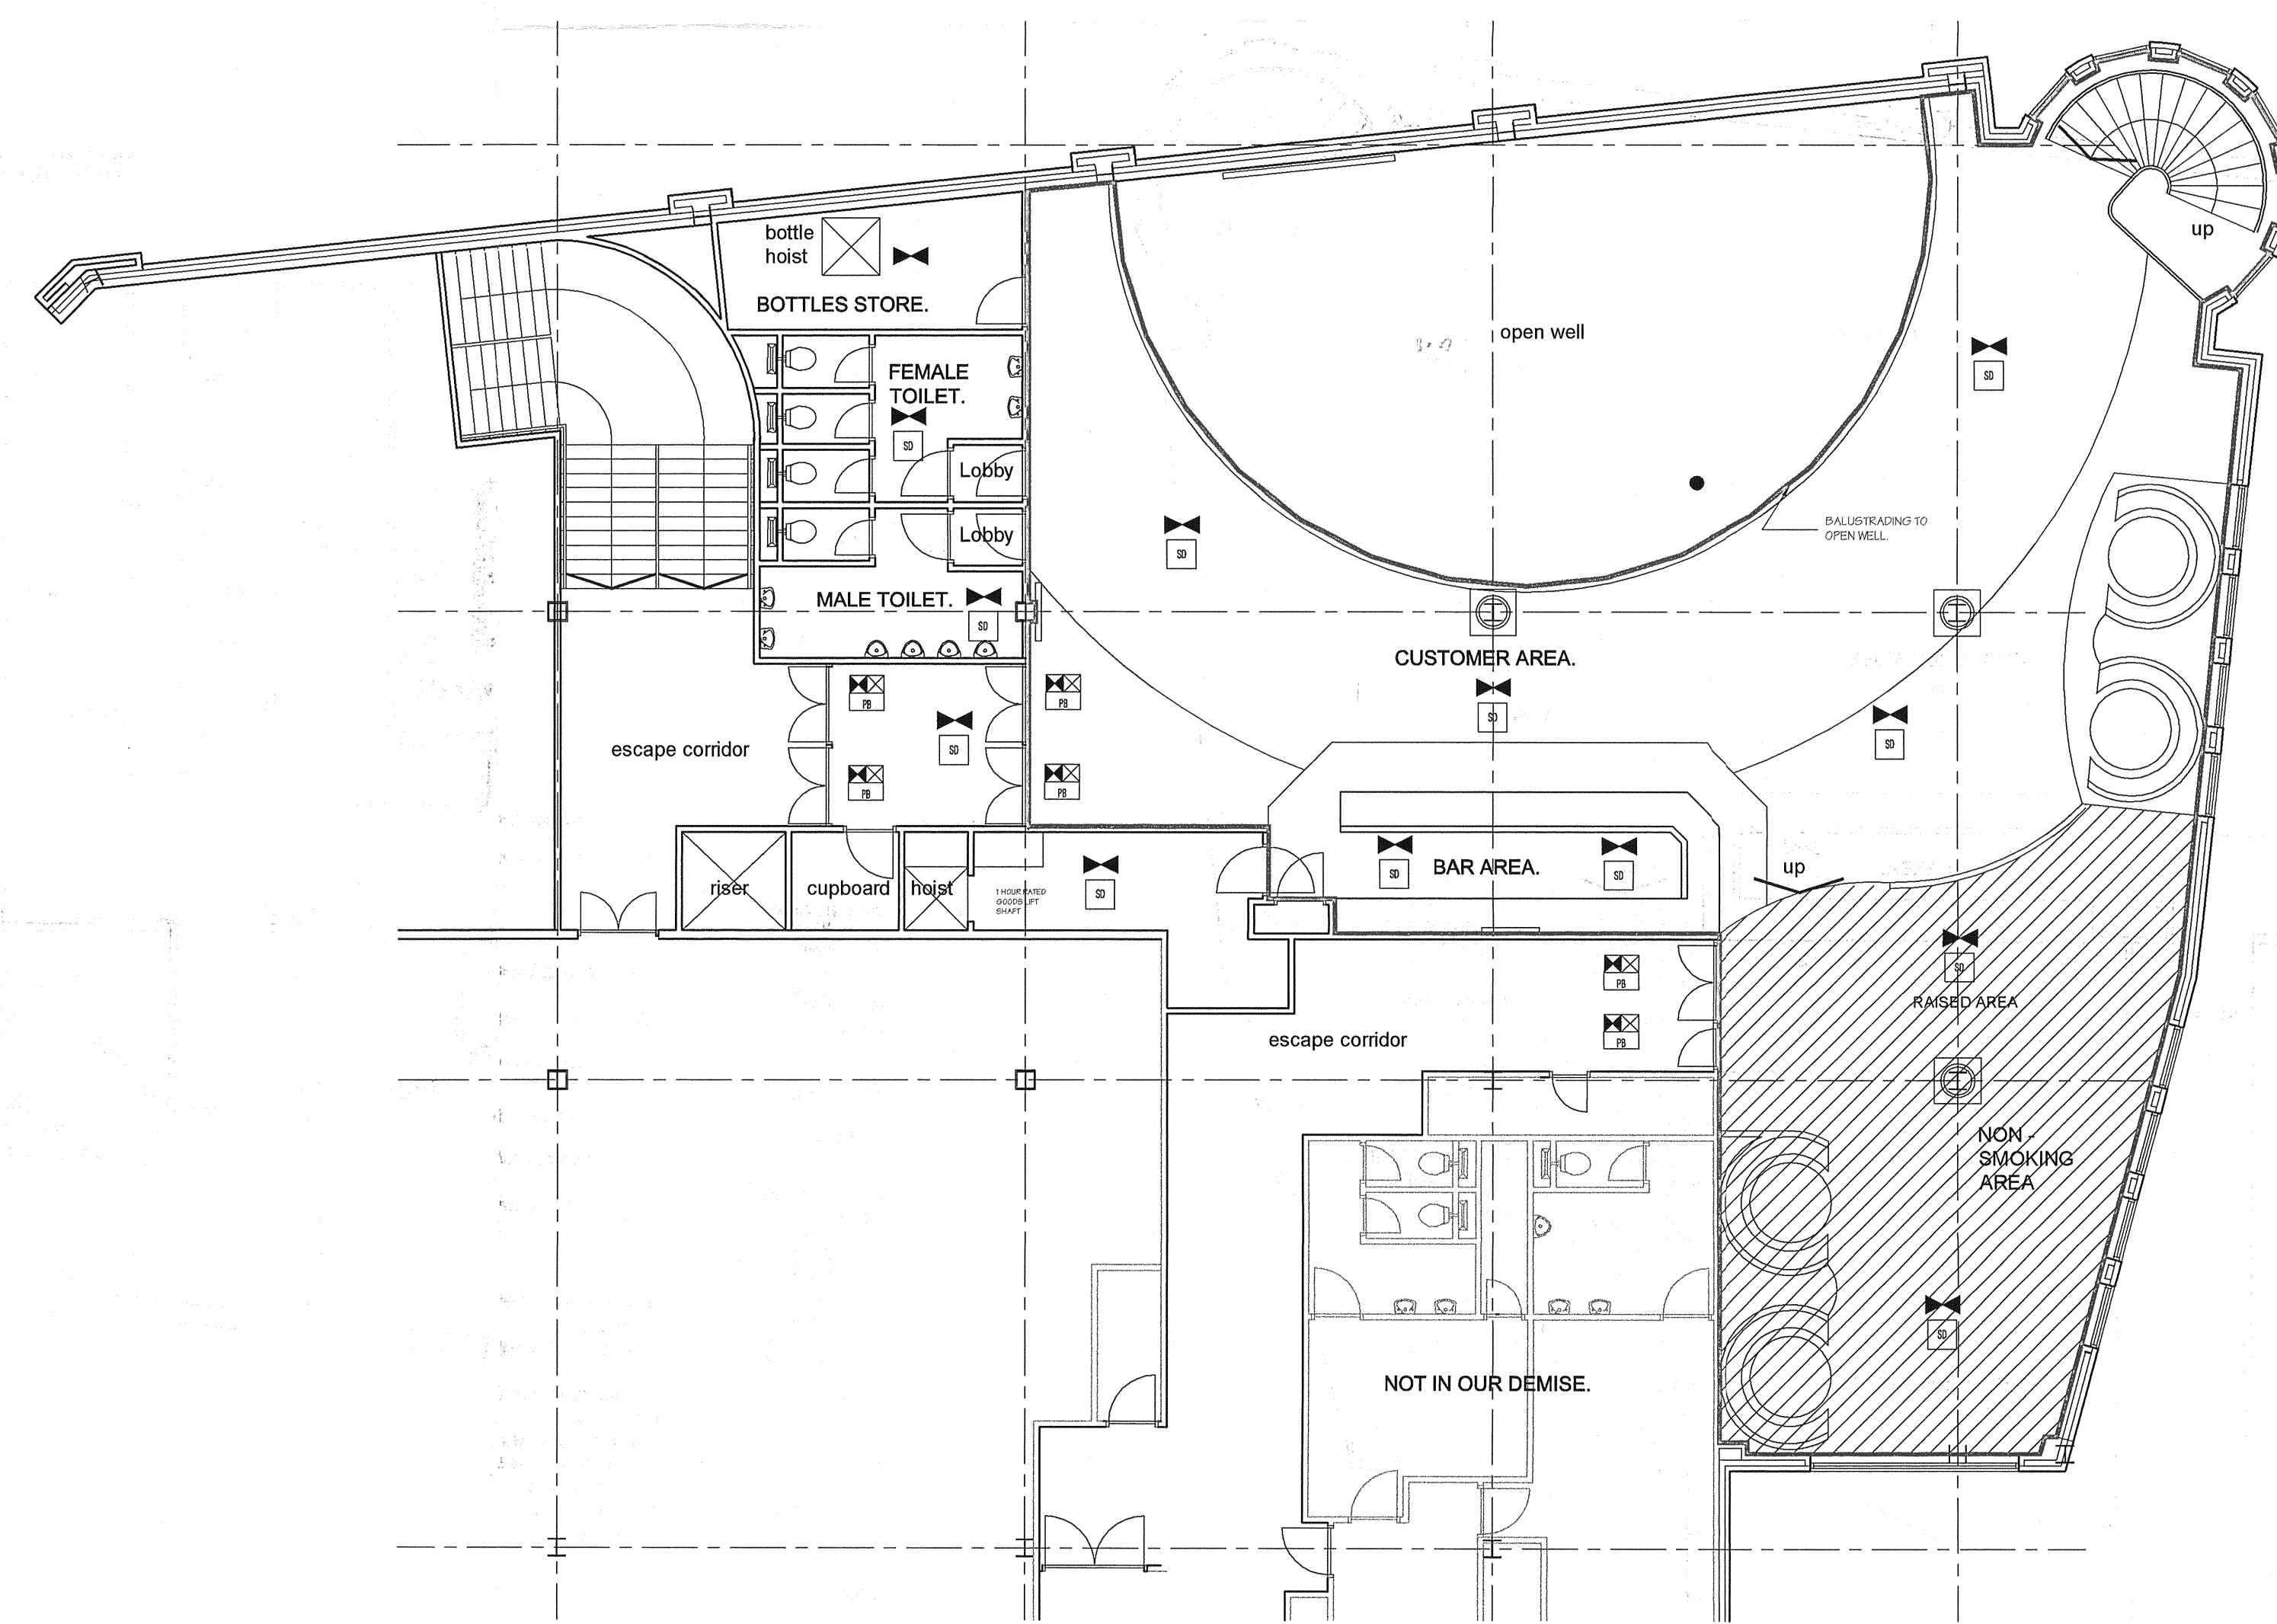

LICENCE KEY

- PROPOSED ALTERATIONS
 - AMBI LINE
 - ▨ NO SMOKING AREA
- FIRE AUTHORITY REQUIREMENTS
- FRB HALF HOUR FIRE RESISTANT WITH SMOKE SEALS & INTUMESCENT STRIPS
 - FRH ONE HOUR FIRE RESISTANT WITH SMOKE SEALS & INTUMESCENT STRIPS
 - FRP WOOD PANEL
 - FRS PANG BOLT
 - FRS SELF-CLOSING SELF-CLOSING AUTOMATIC RELEASE
 - FRS FIBRE LINK
 - FRS DOOR SELECTOR
 - FRS *FIRE DOOR KEEP BOLD* 10mm LETTERS TO BOTH SIDES OF DOOR LEAF
 - FRS *FIRE DOOR KEEP LOCKED* 10mm LETTERS TO BOTH SIDES OF DOOR LEAF
 - FRS *FIRE ESCAPE KEEP CLEAR* 10mm LETTERS TO BOTH SIDES OF DOOR LEAF
 - FRS *FIRE DOOR* 20mm LETTERS
 - FRS *GLASS BAR TO OPEN* 20mm LETTERS
 - FRS DIRECTIONAL ARROW (GREEN)
 - FRS PFR RESISTING GLAZING ELEMENT
 - FRS ILLUMINATED SUSPENDED *FIRE EXIT* 75mm LETTERS
 - FRS AREA COVERED BY ESCAPE LIGHTING TO BS 5266 PART 1
 - FRS AREA COVERED BY SMOKE DETECTORS
 - FRS AREA COVERED BY HEAT DETECTORS
 - FRS MONITOR

- FRB FIRE ALARM CALL POINT
 - FRAP FIRE ALARM INDICATOR PANEL
 - FRB FIRE BLANKET BY CONTAINER
 - FRB CARBON DIOXIDE FIRE EXTINGUISHER
 - FRB 9 LITRE WATER EXTINGUISHER
 - FRB DRY POWDER EXTINGUISHER
 - FRB FOAM FIRE EXTINGUISHER
 - FRB ALARM WARNING DEVICE
- ALL WALLS AND PARTITIONS TO BE MINIMUM HALF HOUR FIRE RESISTANT
- EMERGENCY LIGHTING TO COMPLY WITH BS 5266 PART 1
- FIRE SAFETY RELATED SIGNS AND NOTICES TO COMPLY TO BS 5489
- FIRE FIGHTING EQUIPMENT TO COMPLY WITH BS 5336 WALL AND CEILING LININGS ARE TO BE CLASS 1 SURFACE SPREAD OF FLAME AS DEFINED BY BS 476
- CLASS 0 IN ESCAPE ROUTES
- FABRICS THAT HAVE HAD A FLAME RETARDANT TREATMENT TO PASS THE 'WIND TUNNEL TEST' AS DETAILED BY BS 5851. TEST CERTIFICATE TO BE SUBMITTED TO THE AUTHORITY.
- CURTAINS AND UPHOLSTERY TO SATISFY TYPE 2 PERFORMANCE REQUIREMENTS TO BS 5851 PART 2.
- ARTIFICIAL FOLIAGE AND DECORATIVE EFFECTS TO BE RETARDANT TO THE SATISFACTION OF THE FIRE AUTHORITY.
- TOILETS
- ALL WALLS TILED TO FULL HEIGHT. SANITARY FITTINGS HAVE BEEN DESIGNED TO BE CLASS 1. BS 1193A CODE OF PRACTICE FOR THE SCALE AND PROVISION, SELECTION AND INSTALLATION OF SANITARY APPLIANCES.
- KITCHEN
- ALL WALLS TO BE TILED TO FULL HEIGHT.

FIRST FLOOR PLAN.

lawrence beckingham field
LLP

ARCHITECTS INTERIORS LANDSCAPES
THE SAIL LOFT LIMEHOUSE COURT 3-11 DOD STREET LONDON E14 7BQ
TELEPHONE +44(0) 20 7536 2100 FAX: +44(0) 20 7538 4442
http://www.lbfarchitects.co.uk
initial.surname@lbfarchitects.co.uk

Project:
LLOYDS No1 BAR ~ THE RESOLUTION
19 Newport Crescent
Middlesborough TS1 5UA

Client:
JD. WETHERSPOON PLC (pub no. 4265)

Drawing:
LICENCE PLAN
AS PROPOSED

Scale: Drawn by: Checked by: Date:
1/100 JUNE 2004

Drg no:
2002/043/L02

DO NOT SCALE FROM THIS DRAWING. ALL DIMENSIONS TO BE CHECKED ON SITE. REFER ANY DISCREPANCIES TO ARCHITECT. THIS DRAWING IS SUBJECT TO COPYRIGHT.

Approved 8/7/04
Clerk to the
Justices
4265