


GUILDFORD STREET

- NOTES
- DO NOT SCALE FROM THIS DRAWING.
  - ALL DIMENSIONS MUST BE CHECKED ON SITE.
  - ALL RIGHTS RESERVED, NO REPRODUCTION IN ANY MATERIAL FORM IS PERMITTED WITHOUT CONSENT.
  - THIS DRAWING IS COPYRIGHT OF MHBC LLP.

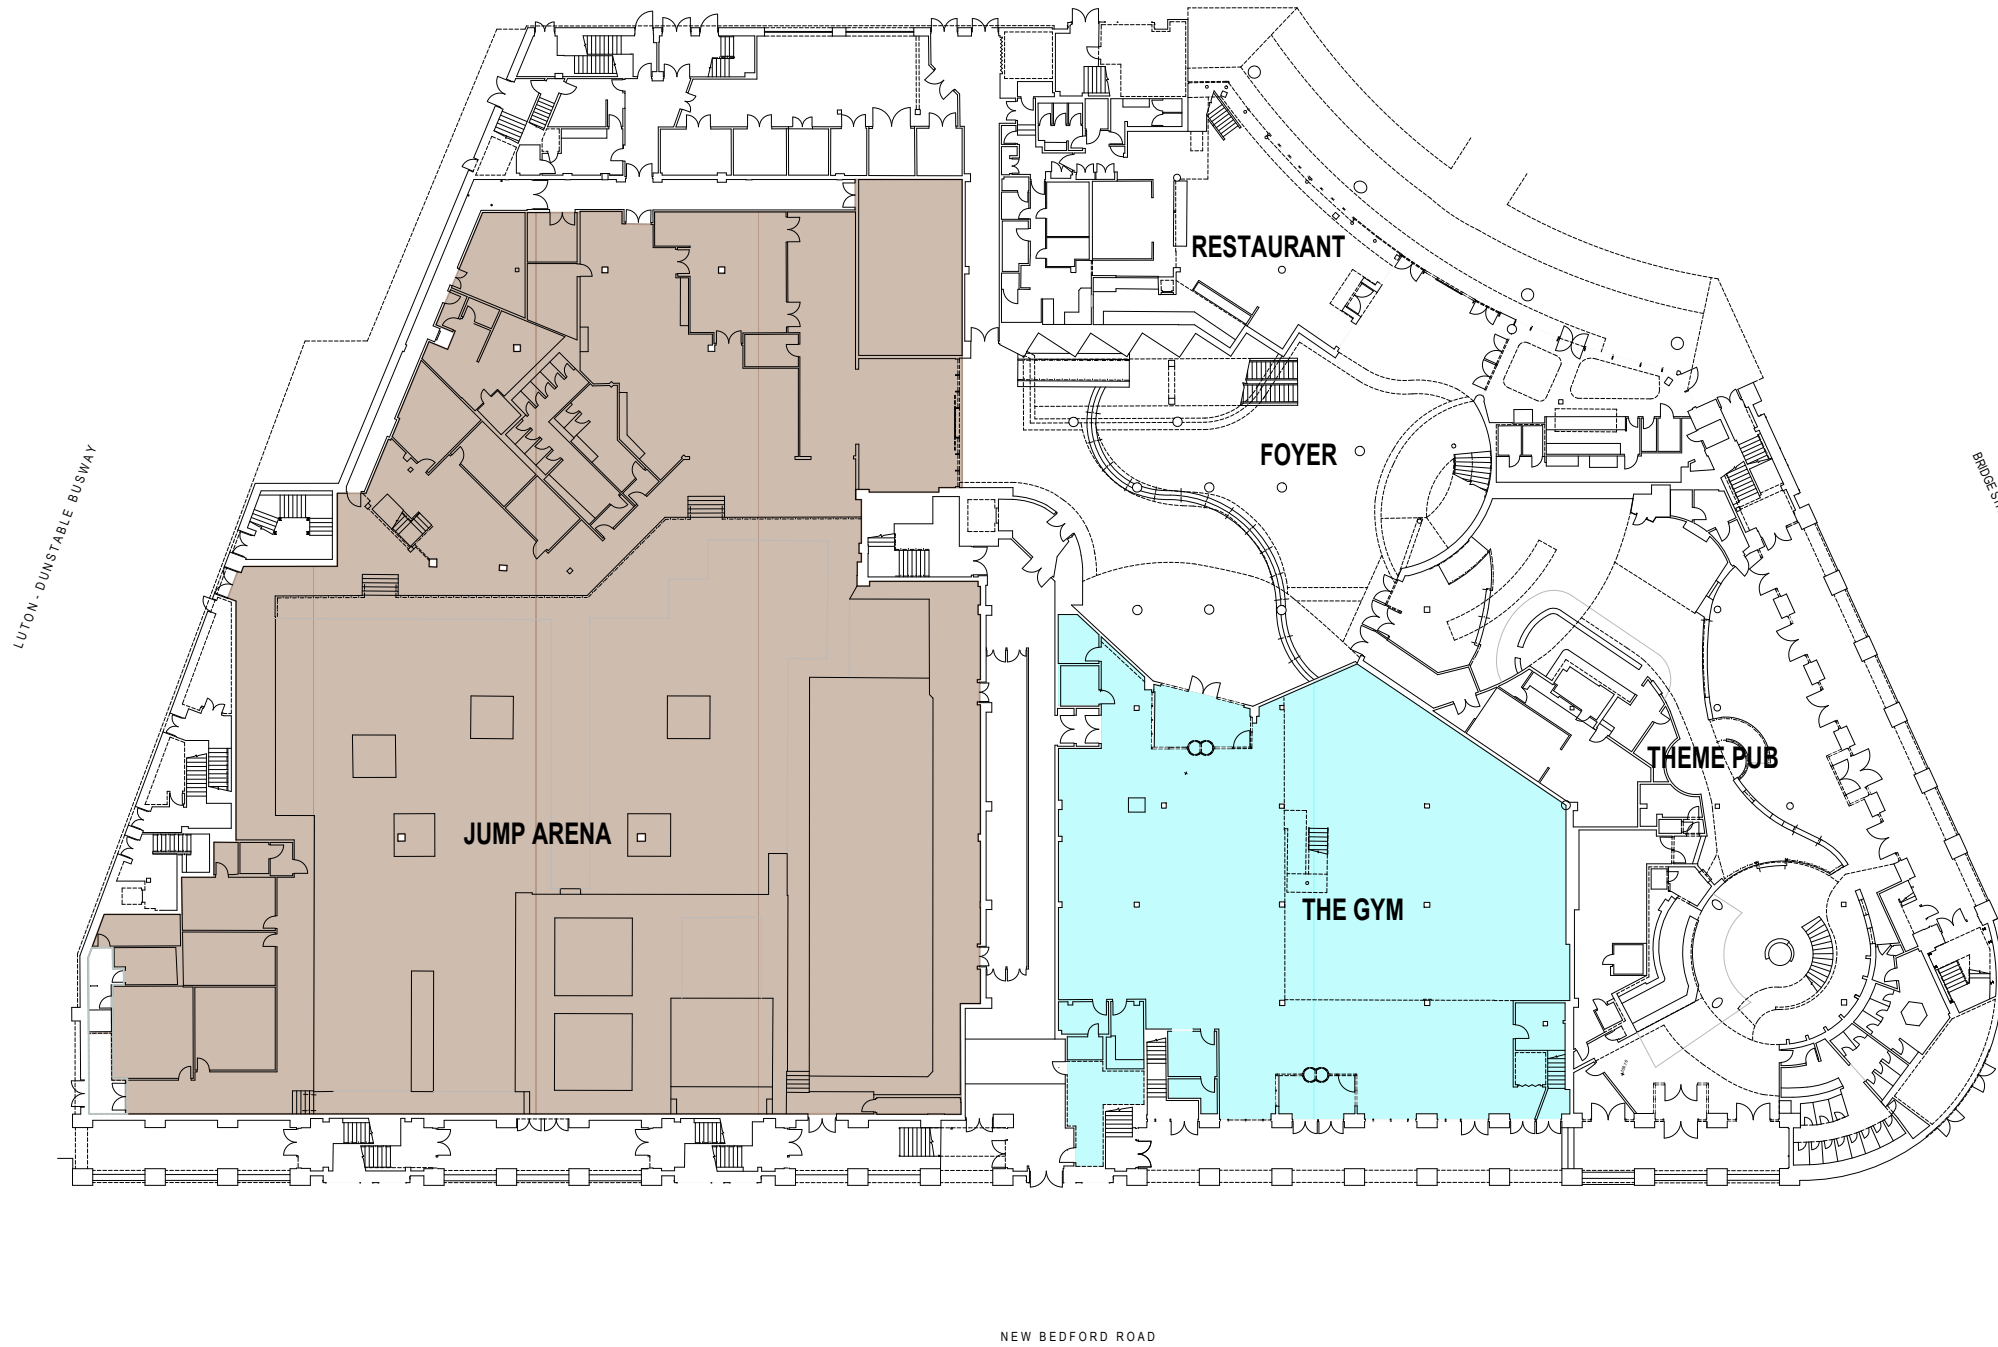

LUTON - DUNSTABLE BUSWAY

BRIDGE STREET

NEW BEDFORD ROAD

client	source dwg
<b>SREIT PROPERTY LTD</b>	
scales	
<b>1:500@A3</b>	

4 St Paul's Churchyard, London,  
EC4M 8AY  
TEL: 020 7029 3888  
FAX: 020 7029 3889  
www.thisismhbc.com



title	project
<b>EXISTING GROUND FLOOR PLAN</b>	<b>THE GALAXY CENTRE, LUTON</b>

REVISION		DATE	DRAWN
drawing no.	revision	rev date	
<b>847-500</b>	<b>A</b>		checked
drawn	date	status	
AS	11.01.19		