


# FLOOR PLANS FOR:

Prince of Wales,  
Drury Lane,  
London,  
WC2B 5TB

Third Floor

Condition of Site:  
**OCCUPIED**

 


THIRD FLOOR (GIA)    117.57 sqm    1265.51 sq ft



Dwg No - WZ019110

Presentation Scale 1:100 @A3

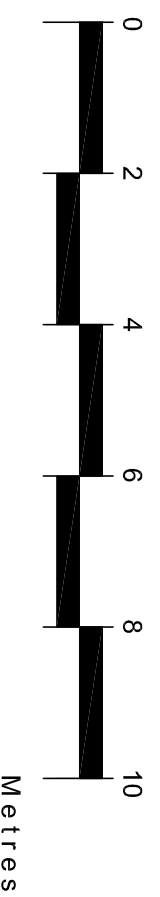

**Wensley  
& Lawz**

116-118 Westminster Buildings, Walsgrave Road,  
Coventry, CV2 4ED 024 76 23144

#### NOTES:

Every effort has been made to ensure accuracy with the dimensions and areas given. Accuracy cannot be guaranteed and all dimensions should be checked.