




Basement

GARLICK HILL



Great ST. Thomas Apostle

Ground Floor Plan

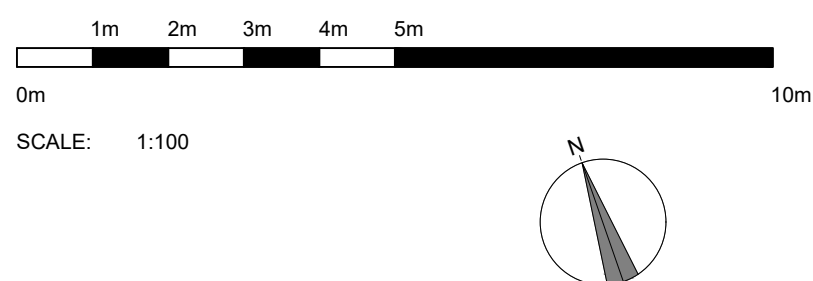

**RUSSELL ASSOCIATES**  
**ARCHITECTS**  
 ARCHITECTURE : INTERIOR : PLANNING  
 86 BLACKHEATH ROAD, GREENWICH LONDON SE10 8DA  
 Tel : 0208 3200990 Email : info@russellassociates.co.uk

**EXISTING**  
**BASEMENT**  
**& GROUND FLOOR**  
**PLAN**

The Three Cranes  
 28 Garlick Hill, London  
 EC4V 2BA

PAGE SIZE : A2  
 SCALE : 1:100  
 DATE : 03/11/2021  
 DRAWN BY : TK  
 CHECK BY : PR


Dwg. No.  
**1452/04-02**




First Floor Plan



Second Floor Plan

 

SCALE: 1:100

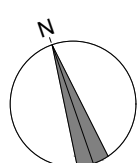

**RUSSELL ASSOCIATES**  
**ARCHITECTS**

ARCHITECTURE : INTERIOR : PLANNING

86 BLACKHEATH ROAD, GREENWICH LONDON SE10 8DA  
Tel : 0208 3200990 Email : info@russellassociates.co.uk

**EXISTING**  
**FIRST & SECOND**  
**FLOORPLANS**


The Three Cranes  
28 Garlick Hill, London  
EC4V 2BA

PAGE SIZE : A2  
SCALE : 1:100  
DATE : 03/11/2021  
DRAWN BY : TK  
CHECK BY : PR

Dwg. No.

**1452/04-03**




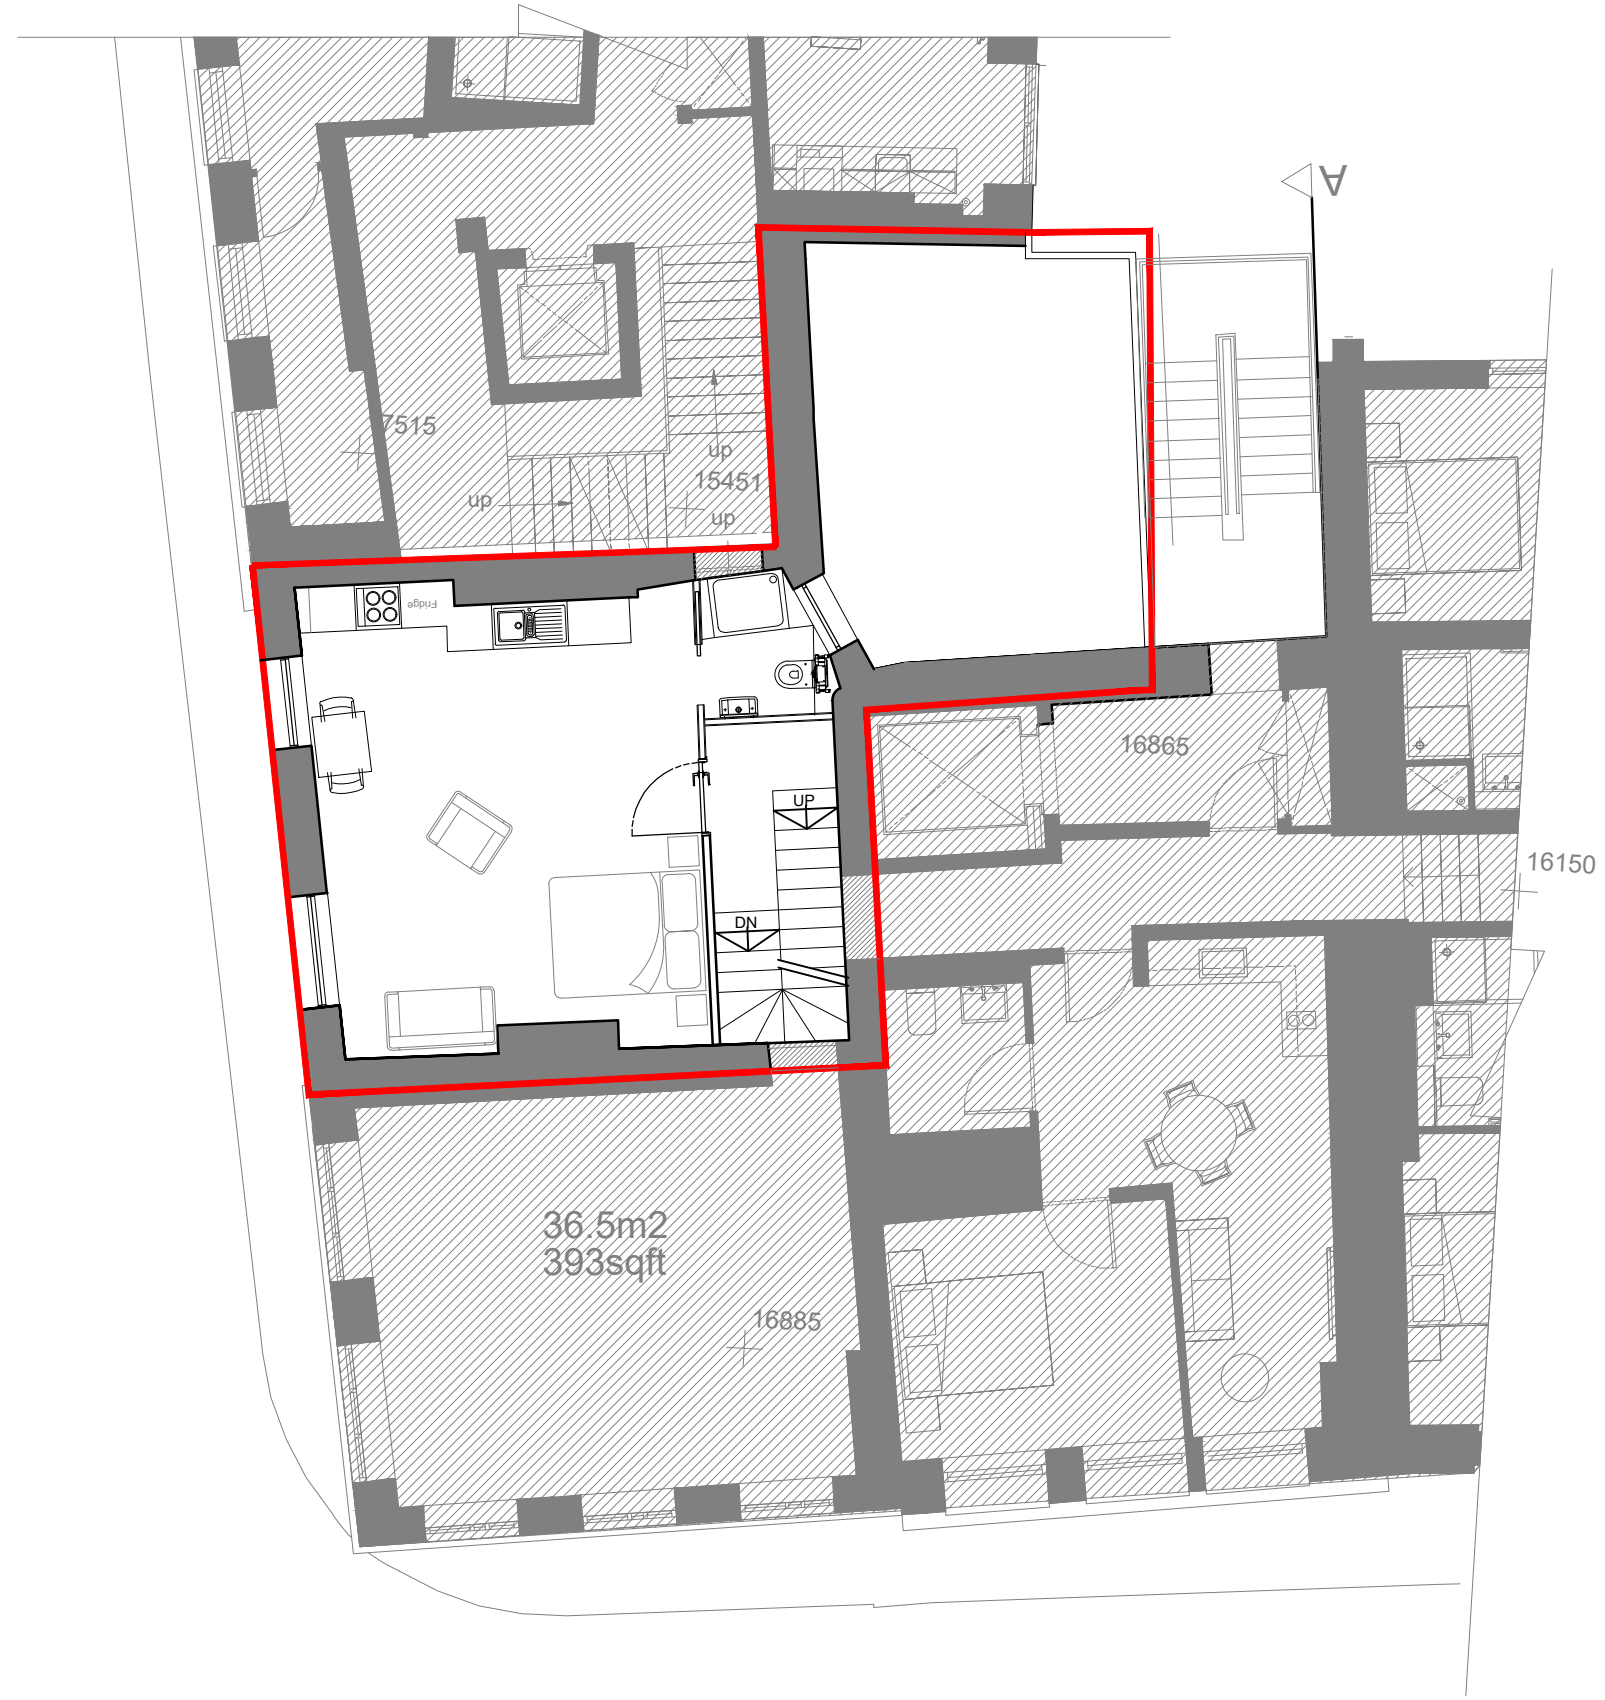

Third Floor Plan



Fourth Floor Plan

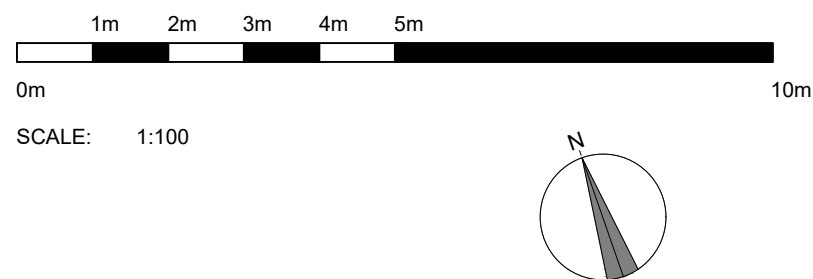

**RUSSELL ASSOCIATES**  
**ARCHITECTS**  
 ARCHITECTURE : INTERIOR : PLANNING  
 86 BLACKHEATH ROAD, GREENWICH LONDON SE10 8DA  
 Tel : 0208 3200990 Email : info@russellassociates.co.uk

**EXISTING**  
**THIRD & FOURTH**  
**FLOOR PLANS**

The Three Cranes  
 28 Garlick Hill, London  
 EC4V 2BA

PAGE SIZE : A2  
 SCALE : 1:100  
 DATE : 03/11/2021  
 DRAWN BY : TK  
 CHECK BY : PR

Dwg. No.  
**1452/04-04**