





RUSSELL ASSOCIATES
A R C H I T E C T S
 ARCHITECTURE : INTERIOR : PLANNING
 UNIT 4, HOPYARD STUDIOS, 13 LOVIBOND LANE GREENWICH,
 LONDON, SE10 9FY Tel: 0208 320 0990
 Email : info@russellassociates.co.uk

EXISTING
BASEMENT,
GROUND & FIRST
FLOOR PLANS

The Harcourt
 32 Harcourt Street,
 London W1H 4HX

PAGE SIZE : A3
 SCALE : 1:100
 DATE : 25/11/2021
 DRAWN BY : TK
 CHECK BY : PR

Dwg. No.
1452/01-02

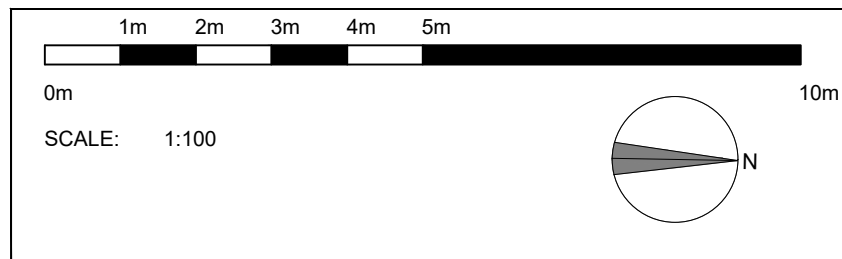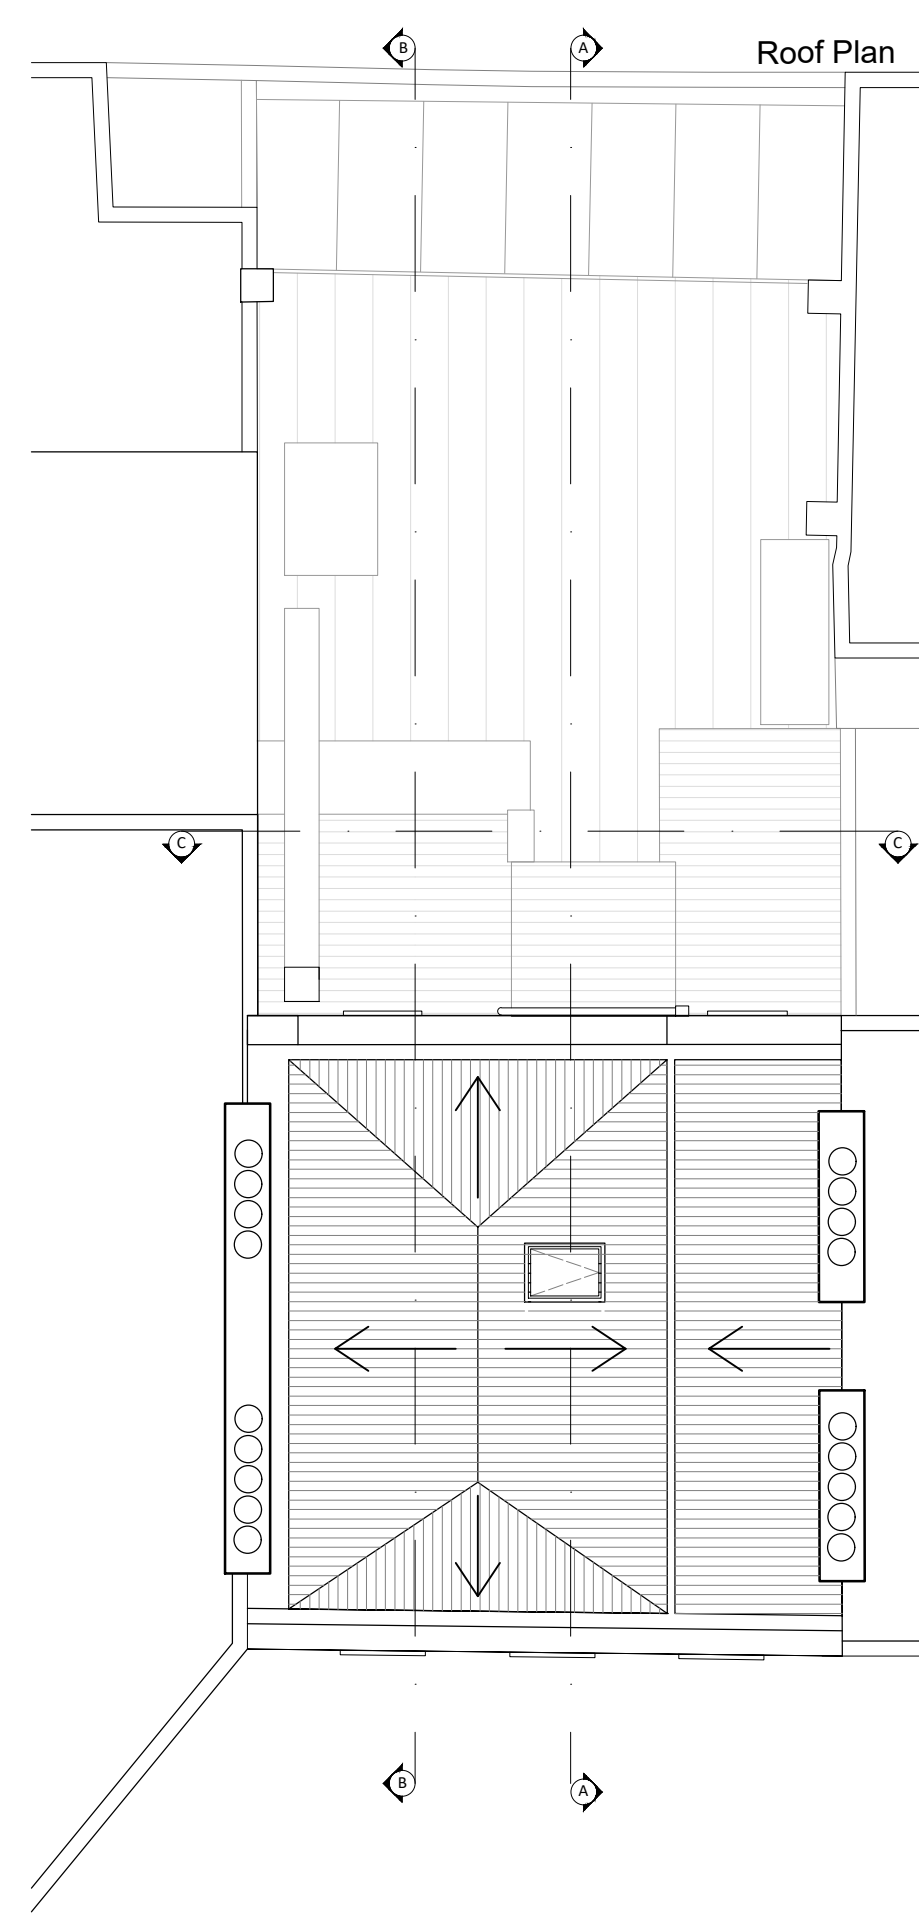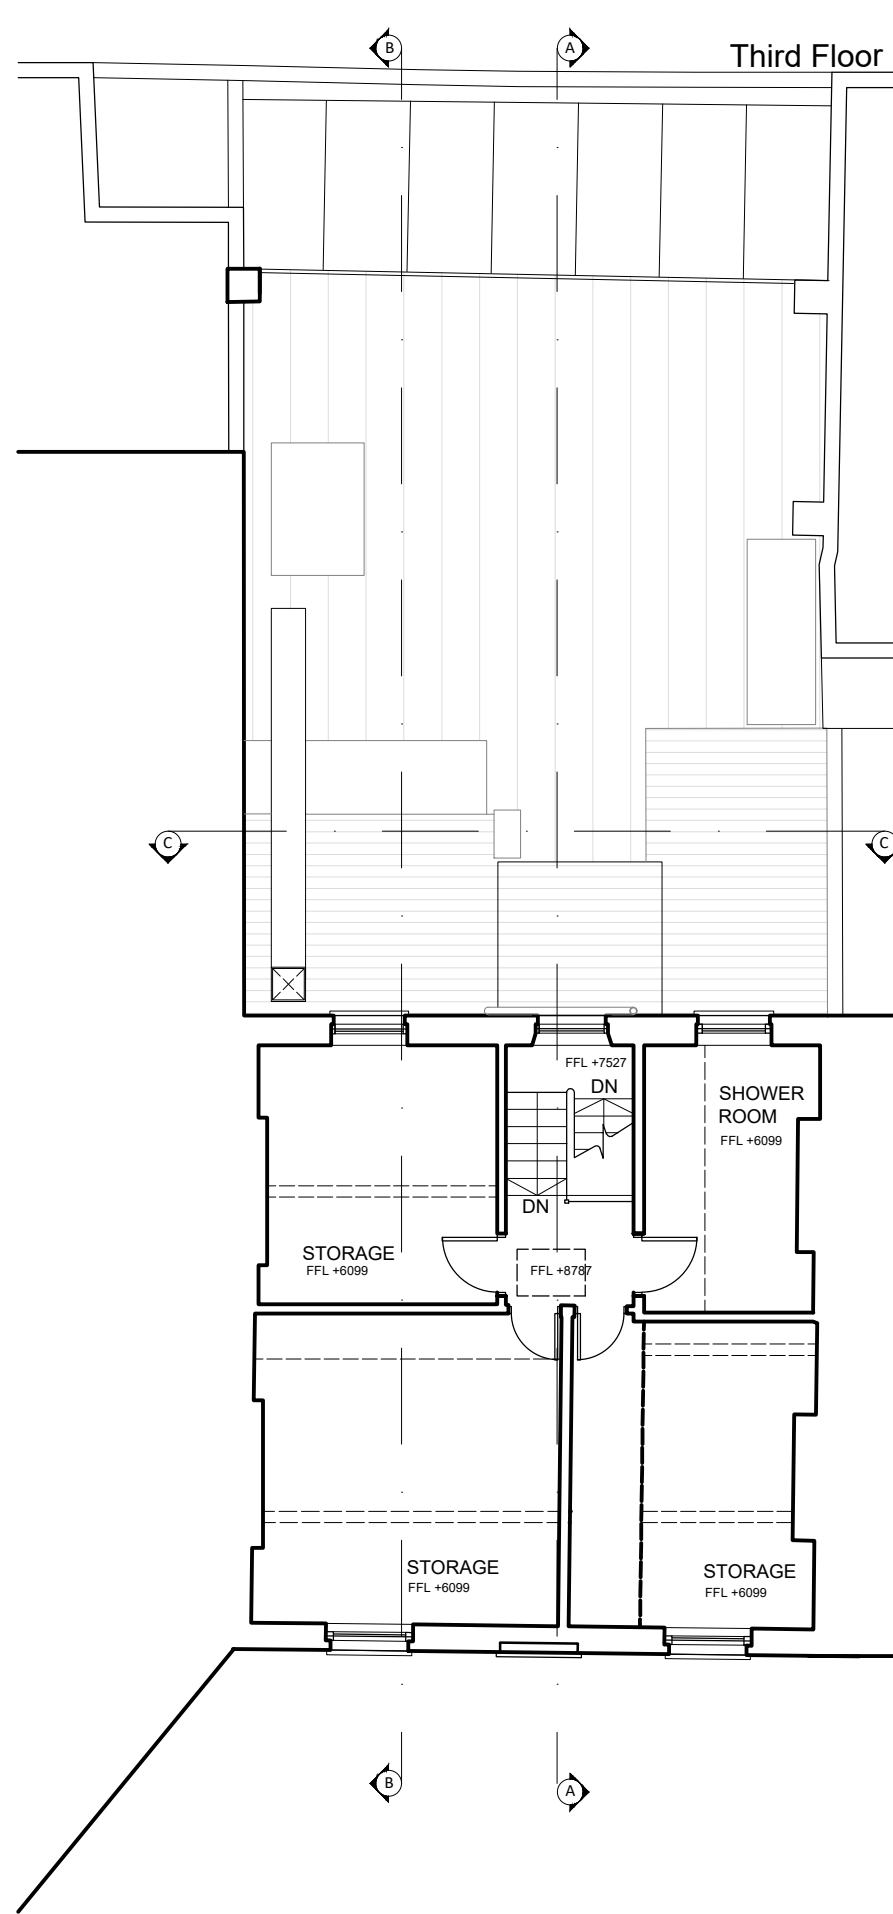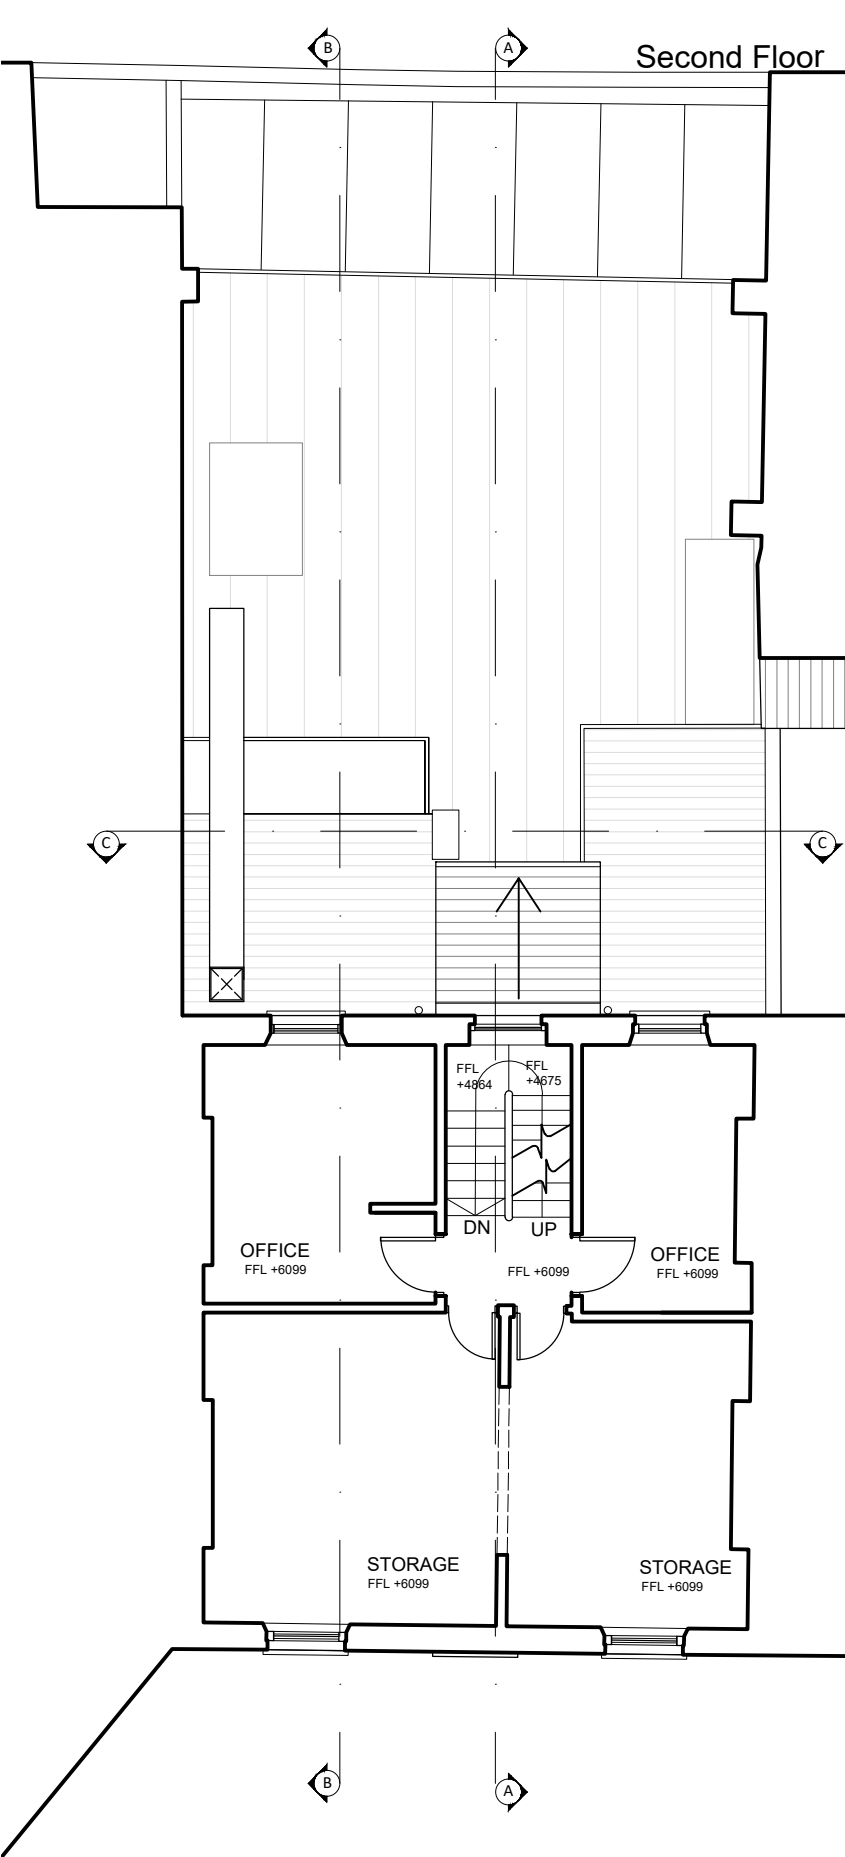

RUSSELL ASSOCIATES
ARCHITECTS
 ARCHITECTURE : INTERIOR : PLANNING
 UNIT 4, HOPYARD STUDIOS, 13 LOVBOND LANE GREENWICH,
 LONDON, SE10 9FY Tel: 0208 320 0990
 Email : info@russellassociates.co.uk

EXISTING
SECOND,
THIRD FLOOR &
ROOF PLANS

The Harcourt
 32 Harcourt Street,
 London W1H 4HX

PAGE SIZE : A3
 SCALE : 1:100
 DATE : 25/11/2021
 DRAWN BY : TK
 CHECK BY : PR


Dwg. No.
1452/01-03



Front Elevation



Rear Elevation

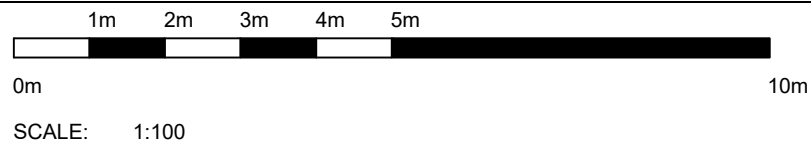


RUSSELL ASSOCIATES
A R C H I T E C T S
 ARCHITECTURE : INTERIOR : PLANNING
 UNIT 4, HOPYARD STUDIOS, 13 LOVIBOND LANE GREENWICH,
 LONDON, SE10 9FY Tel: 0208 320 0990
 Email : info@russellassociates.co.uk

EXISTING
FRONT & REAR
ELEVATION


The Harcourt
 32 Harcourt Street,
 London W1H 4HX

PAGE SIZE : A3
 SCALE : 1:100
 DATE : 25/11/2021
 DRAWN BY : TK
 CHECK BY : PR

Dwg. No.
1452/01-04

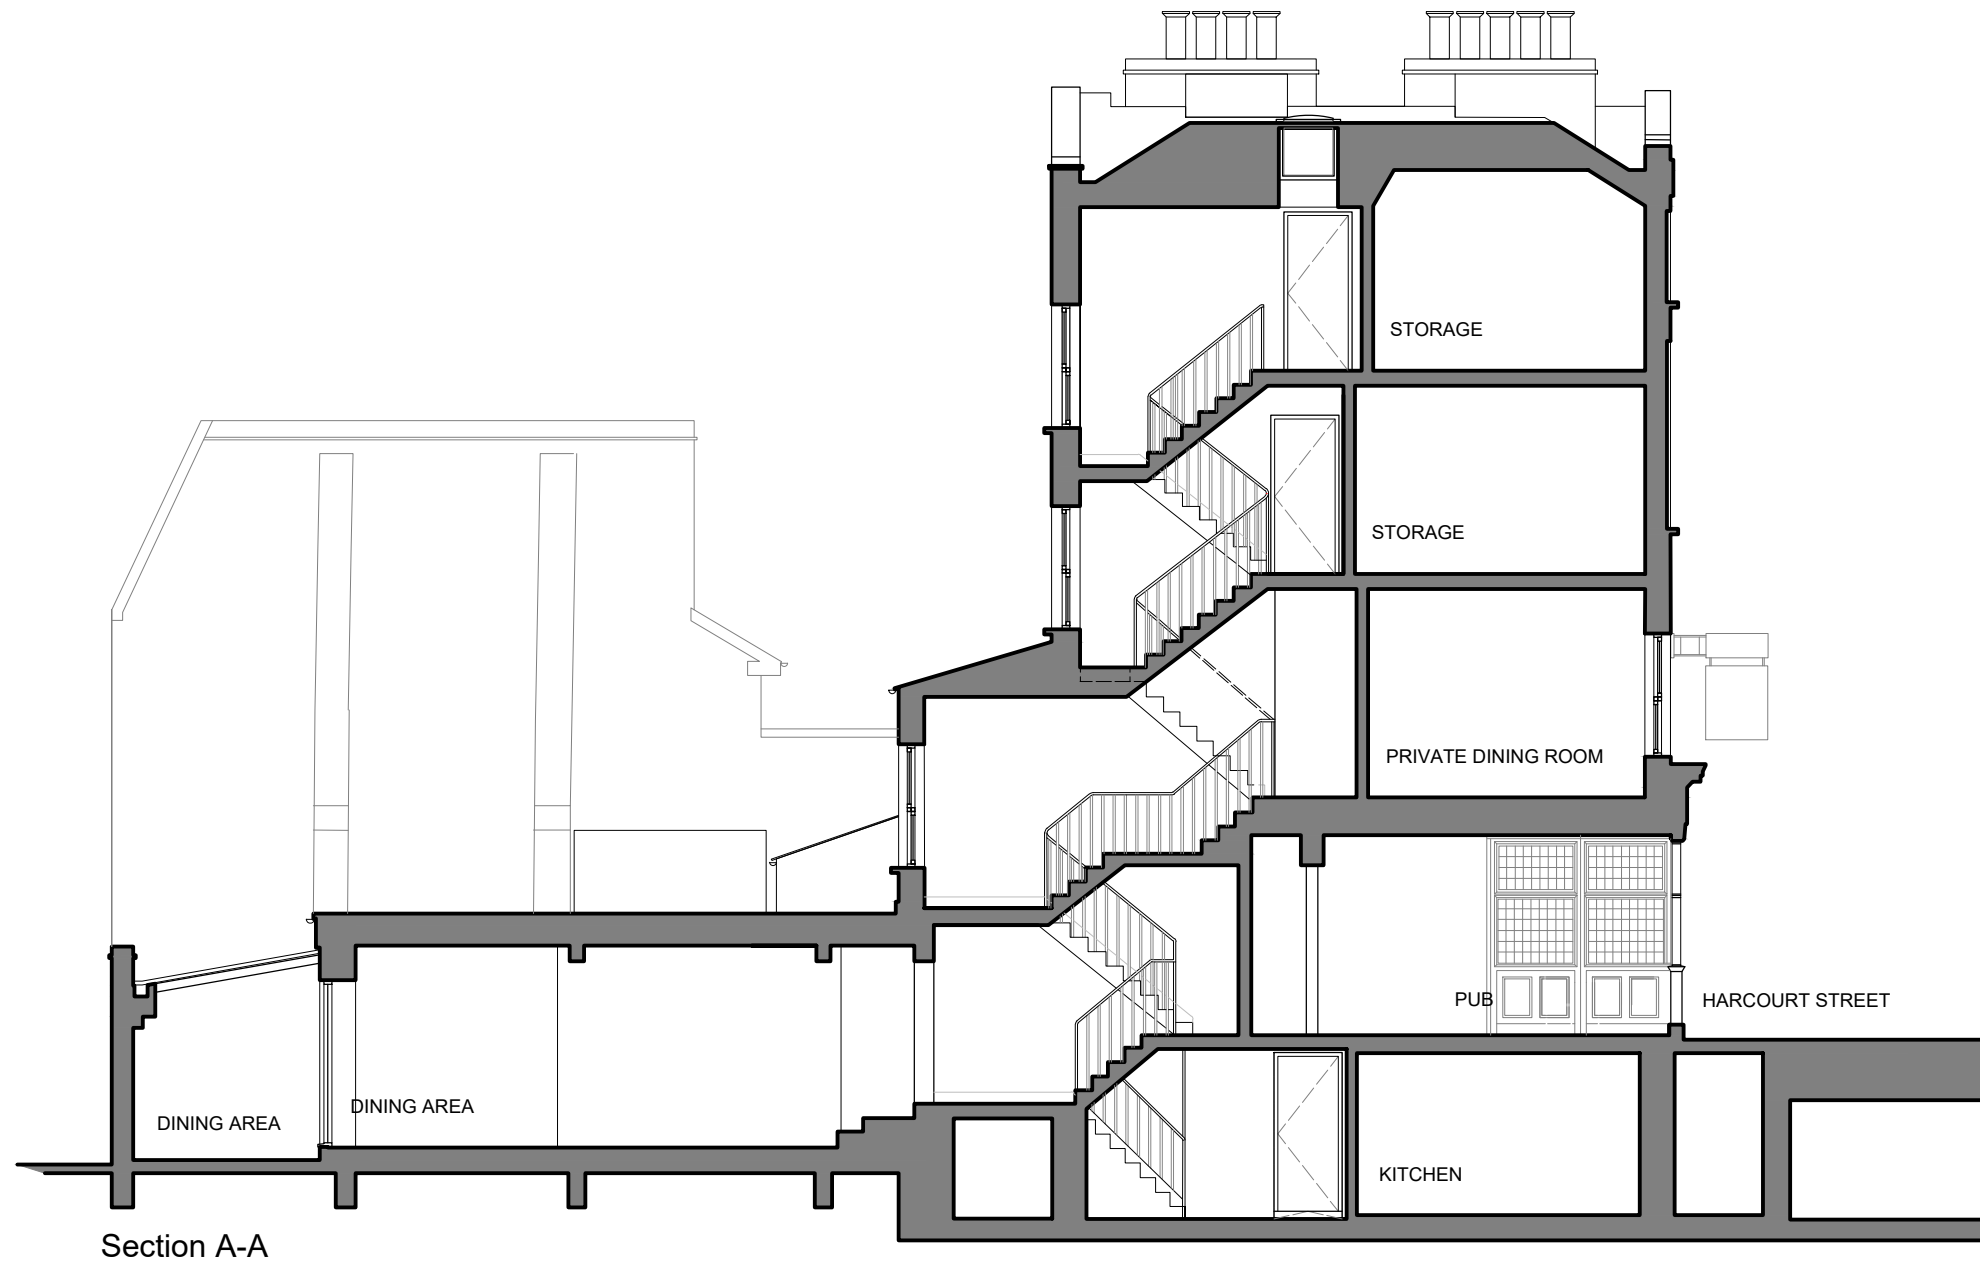

Section A-A

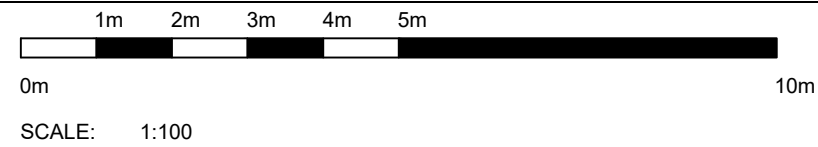

RUSSELL ASSOCIATES
A R C H I T E C T S

ARCHITECTURE : INTERIOR : PLANNING

UNIT 4, HOPYARD STUDIOS, 13 LOVIBOND LANE GREENWICH,
 LONDON, SE10 9FY Tel: 0208 320 0990
 Email : info@russellassociates.co.uk


EXISTING
SECTION A-A

The Harcourt
 32 Harcourt Street,
 London W1H 4HX


PAGE SIZE : A3
 SCALE : 1:100
 DATE : 25/11/2021
 DRAWN BY : TK
 CHECK BY : PR

Dwg. No.

1452/01-05

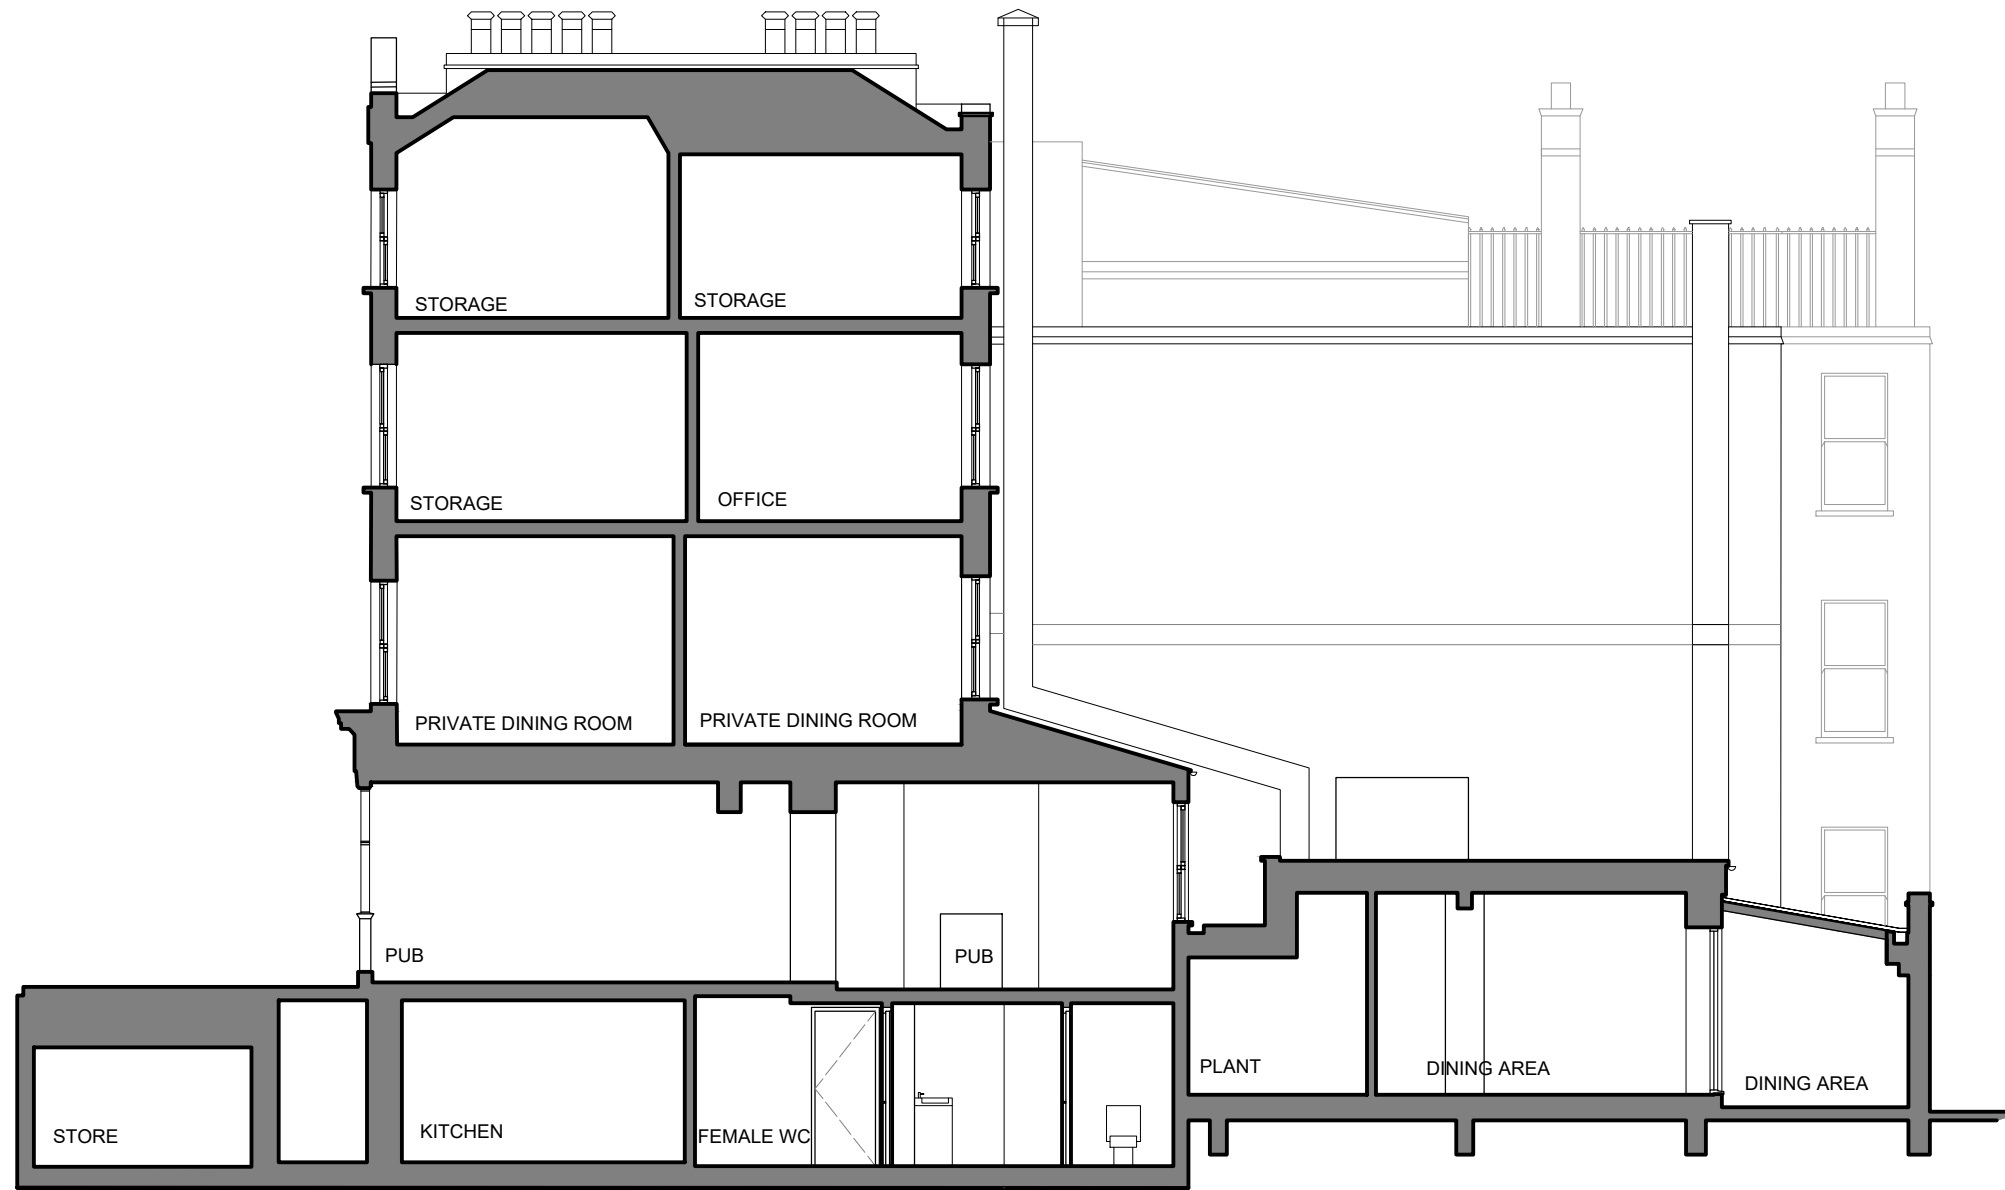

Section B-B

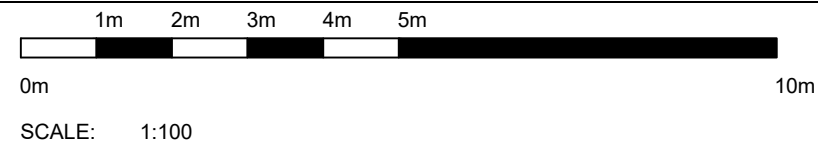



RUSSELL ASSOCIATES
A R C H I T E C T S
 ARCHITECTURE : INTERIOR : PLANNING
 UNIT 4, HOPYARD STUDIOS, 13 LOVIBOND LANE GREENWICH,
 LONDON, SE10 9FY Tel: 0208 320 0990
 Email : info@russellassociates.co.uk

EXISTING
SECTION B-B

The Harcourt
 32 Harcourt Street,
 London W1H 4HX

PAGE SIZE : A3
 SCALE : 1:100
 DATE : 25/11/2021
 DRAWN BY : TK
 CHECK BY : PR

Dwg. No.
1452/01-06

 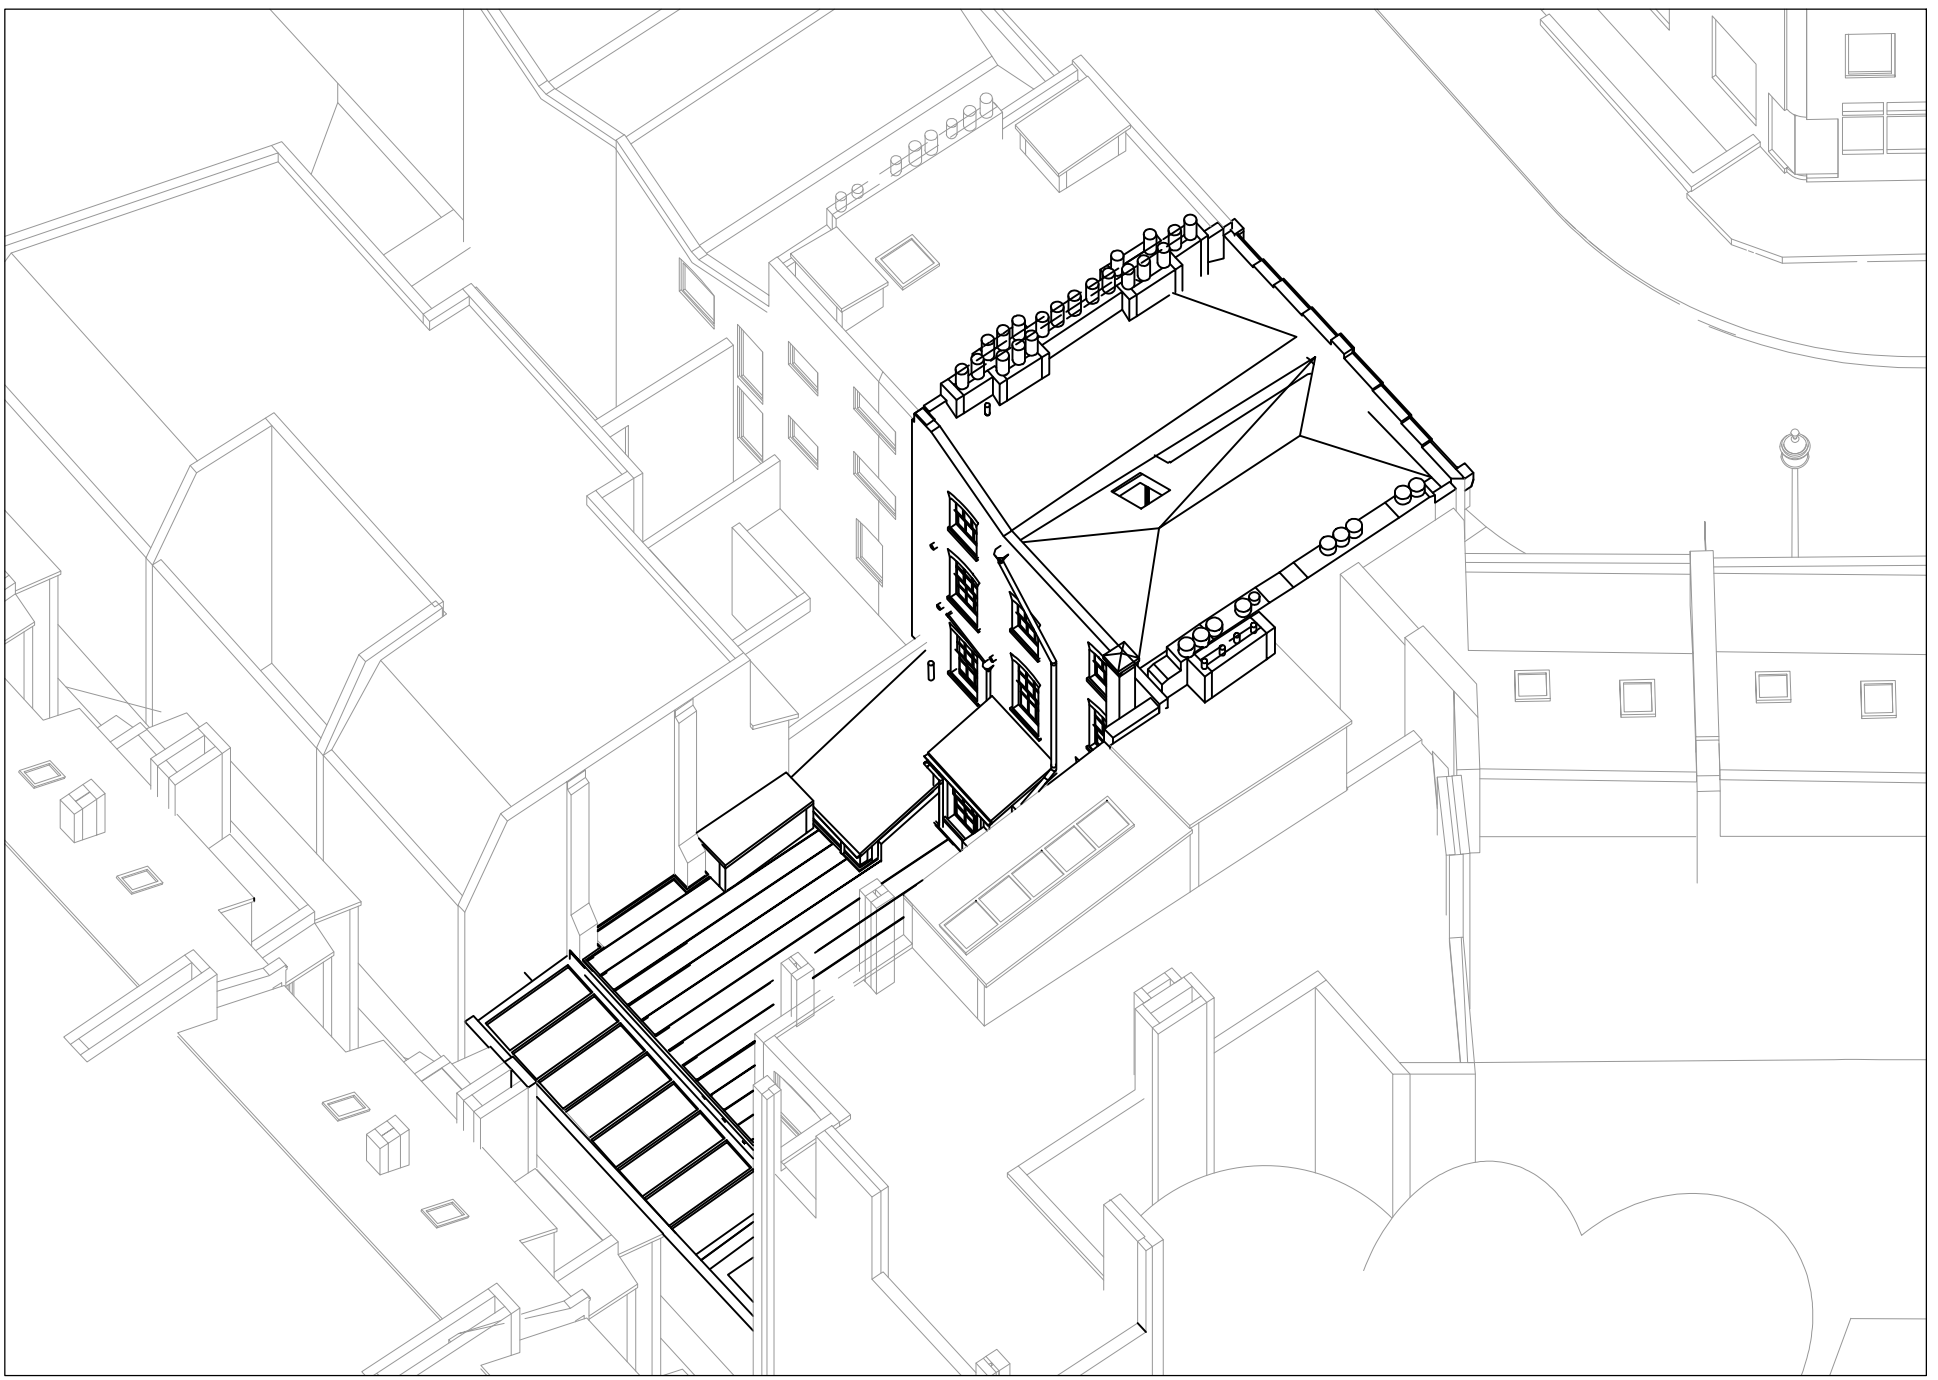

<p>RUSSELL ASSOCIATES A R C H I T E C T S ARCHITECTURE : INTERIOR : PLANNING UNIT 4, HOPYARD STUDIOS, 13 LOVIBOND LANE GREENWICH, LONDON, SE10 9FY Tel: 0208 320 0990 Email : info@russellassociates.co.uk</p>	<p>EXISTING BUILDING AXONOMETRIC PROJECTIONS</p>	<p>The Harcourt 32 Harcourt Street, London W1H 4HX</p>	<p>PAGE SIZE : A3 SCALE : 1:100 DATE : 25/11/2021 DRAWN BY : TK CHECK BY : PR</p>	<p>Dwg. No. 1452/01-07</p>
---	---	--	---	--