



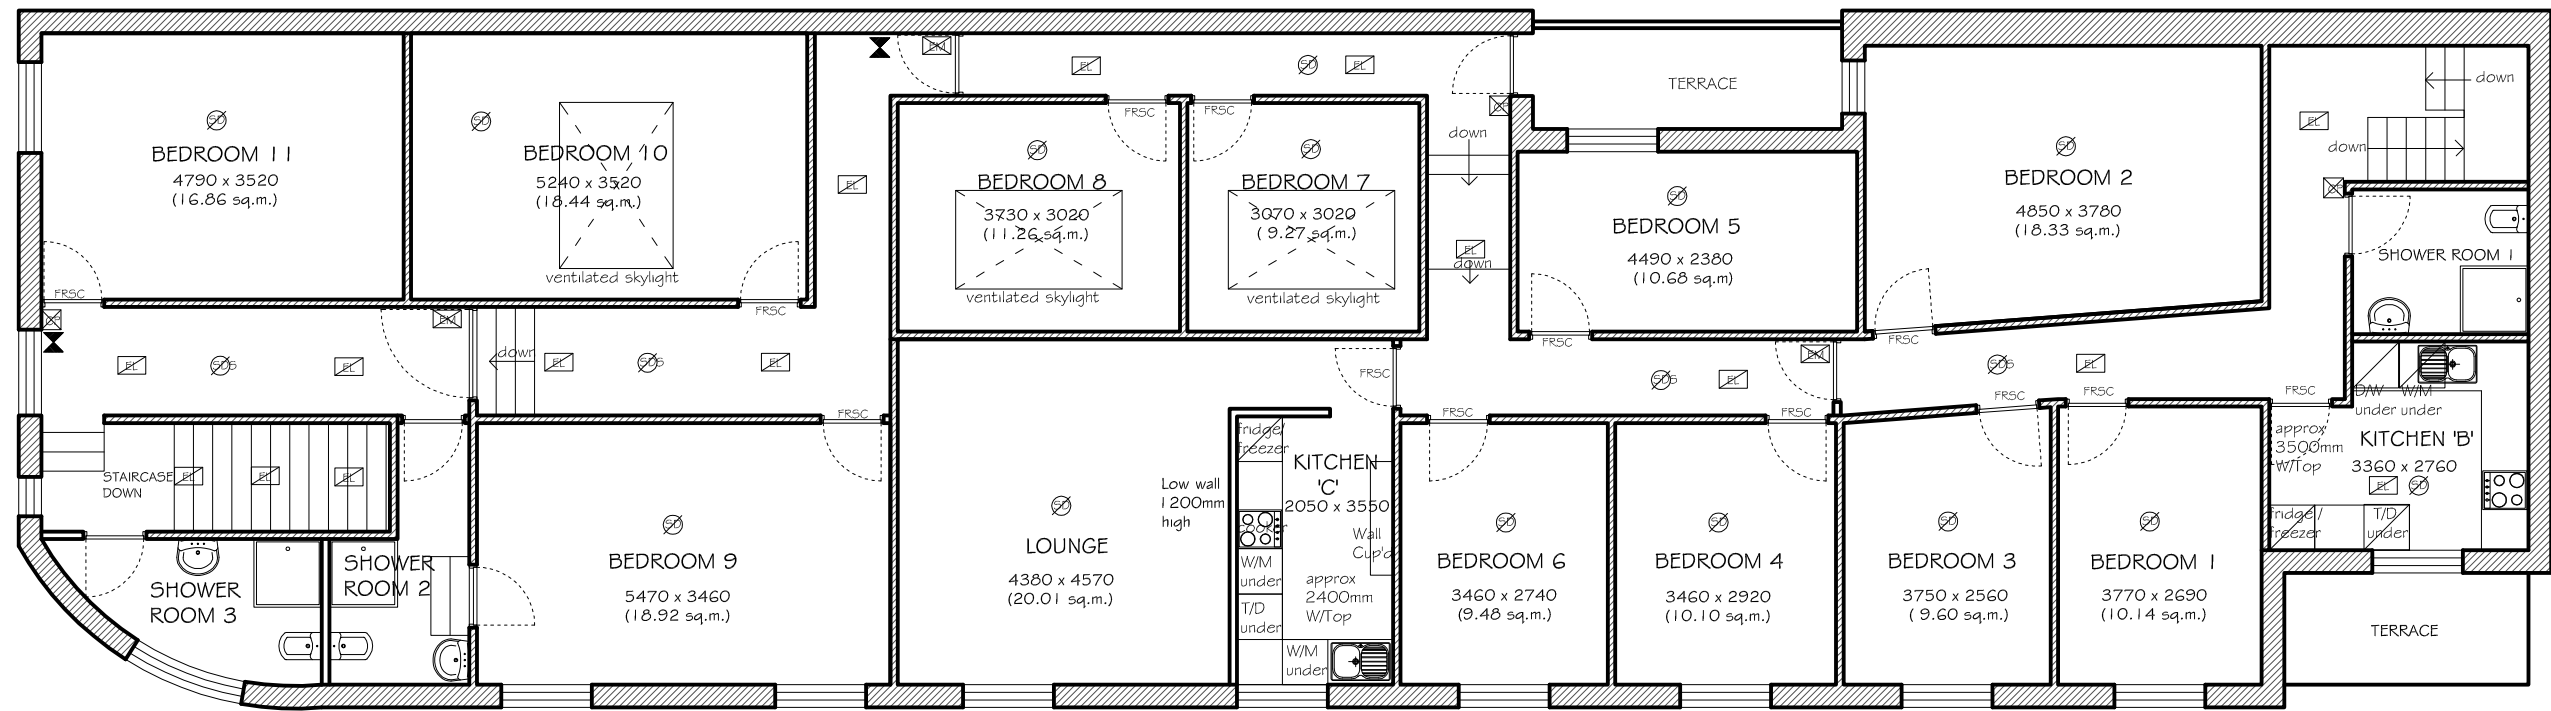

PROPOSED FIRST FLOOR PLAN :
Scale: 1:100 @ A3

- FRSC 1/2 hour self closing fire door with thumb lock
- CO2 and WATER Fire Extinguishers
- Electro Magnetic Door Holder
- Heat detector
- Smoke detector
- Smoke & Sound detector
- Heat & Sound detector
- Emergency lighting / Signage
- Call point
- Sounder

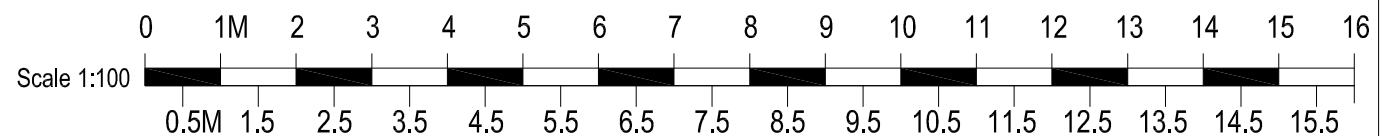

All Contractors are responsible for checking site measurements and details. This drawing must not be scaled for construction purposes.


Client CHRIS DYER

Project "THE ZOO"
23, MARKET BUILDINGS
MAIDSTONE, ME14 1HP

Detail PROPOSED FIRST FLOOR PLAN
H.M.O. APPLICATION
11 BEDROOMS


Drwg Nr 21.03.04	Scale 1-100	Date MAR 2021
------------------	-------------	---------------

PORTICO Architecture & Interiors
www.portico-uk.com
info@portico-uk.com
6 Tilefields, Hollingbourne, Maidstone, Kent, ME17 1TZ

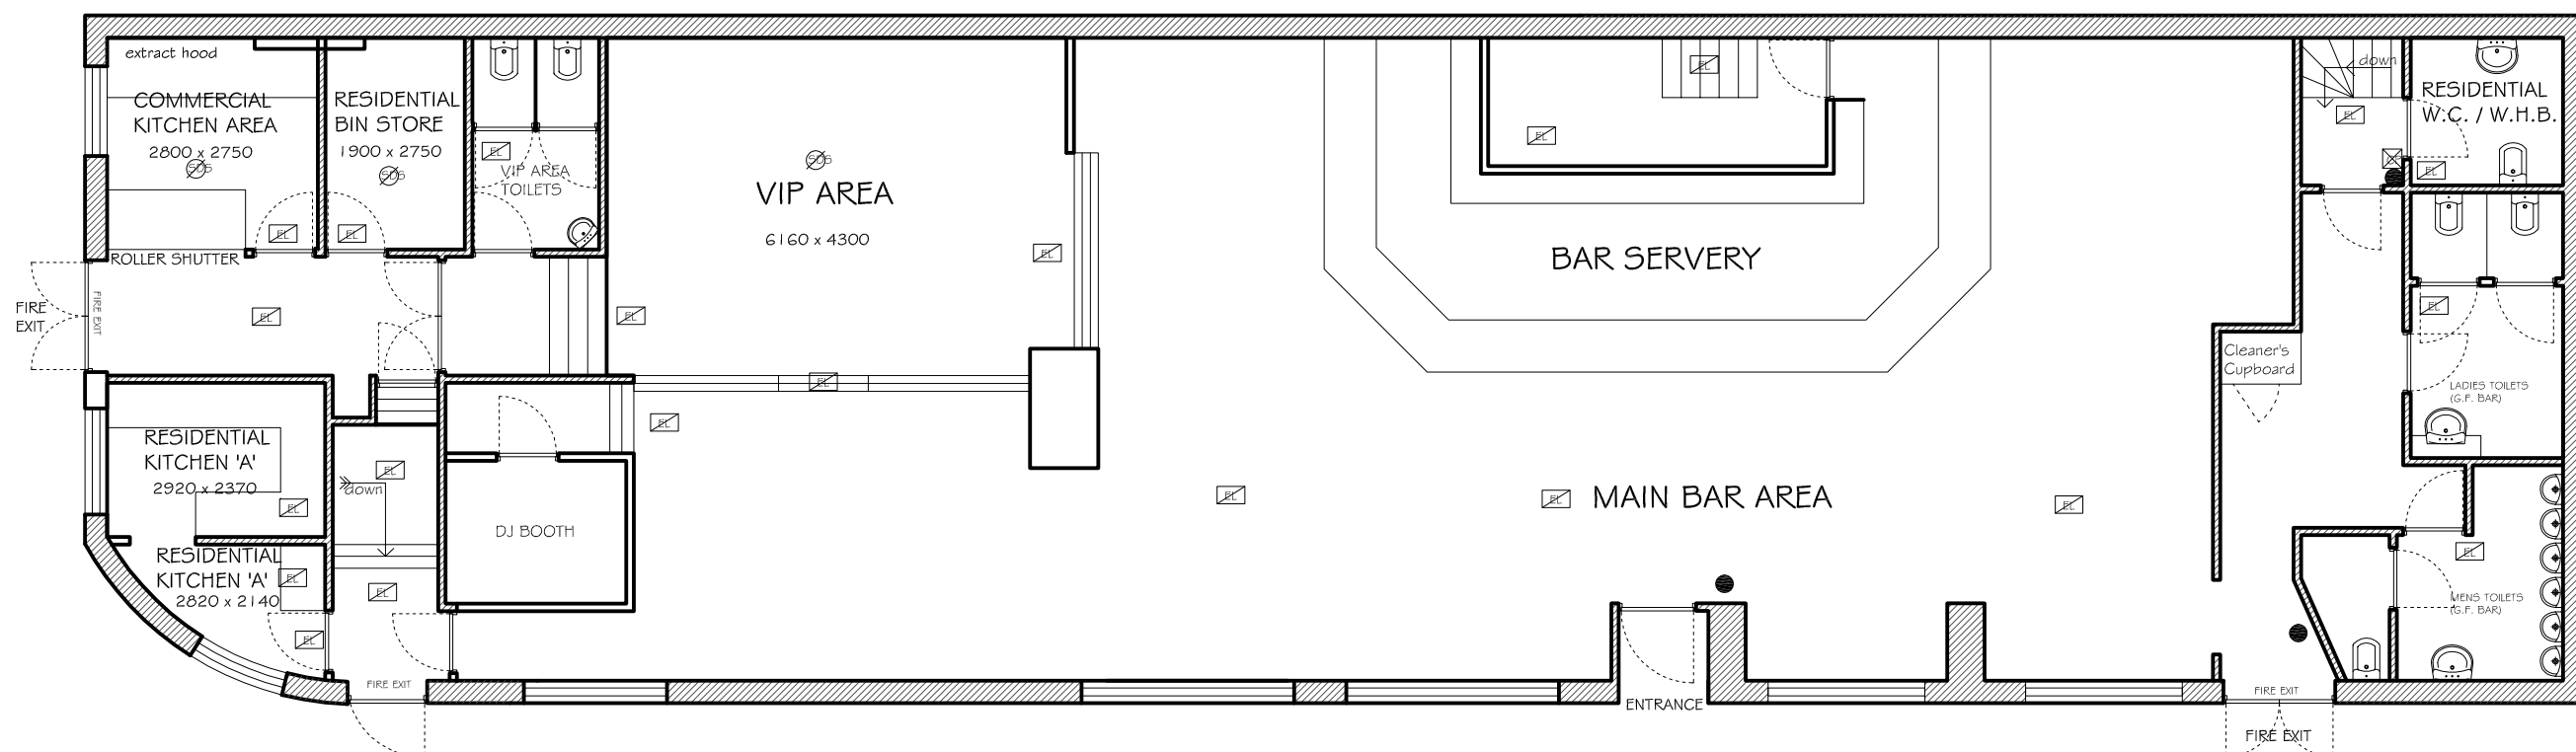

PROPOSED GROUND FLOOR PLAN :
Scale: 1:100 @ A3

- FRSC 1/2 hour self closing fire door with thumb lock
- CO2 and WATER Fire Extinguishers
- Electro Magnetic Door Holder
- Heat detector
- Smoke detector
- Smoke & Sound detector
- Heat & Sound detector
- Emergency lighting / Signage
- Call point
- Sounder

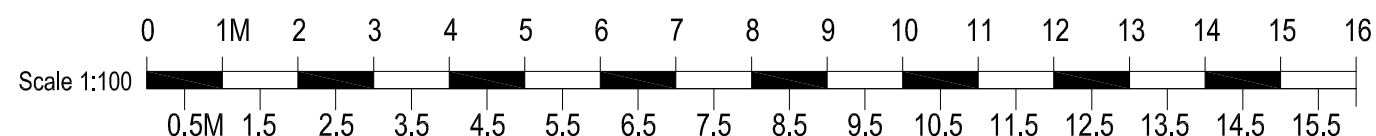

All Contractors are responsible for checking site measurements and details. This drawing must not be scaled for construction purposes.		
Client	CHRIS DYER	
Project	"THE ZOO" (EX BAR CHOCOLATE) 23, MARKET BUILDINGS MAIDSTONE, ME14 1HP	
Detail	PROPOSED GROUND FLOOR H.M.O. APPLICATION 11 BEDROOMS	
Drwg Nr	21.03.03	Scale 1:100
Date	JULY 2021	
www.portico-uk.com info@portico-uk.com 6 Tilefields, Hollingbourne, Maidstone, Kent, ME17 1TZ		