


# FLOOR PLAN

Queens Arms  
1 High Road  
Kilburn  
NW6 5SE

Basement


GIA 184 sqm (1981 sqft)

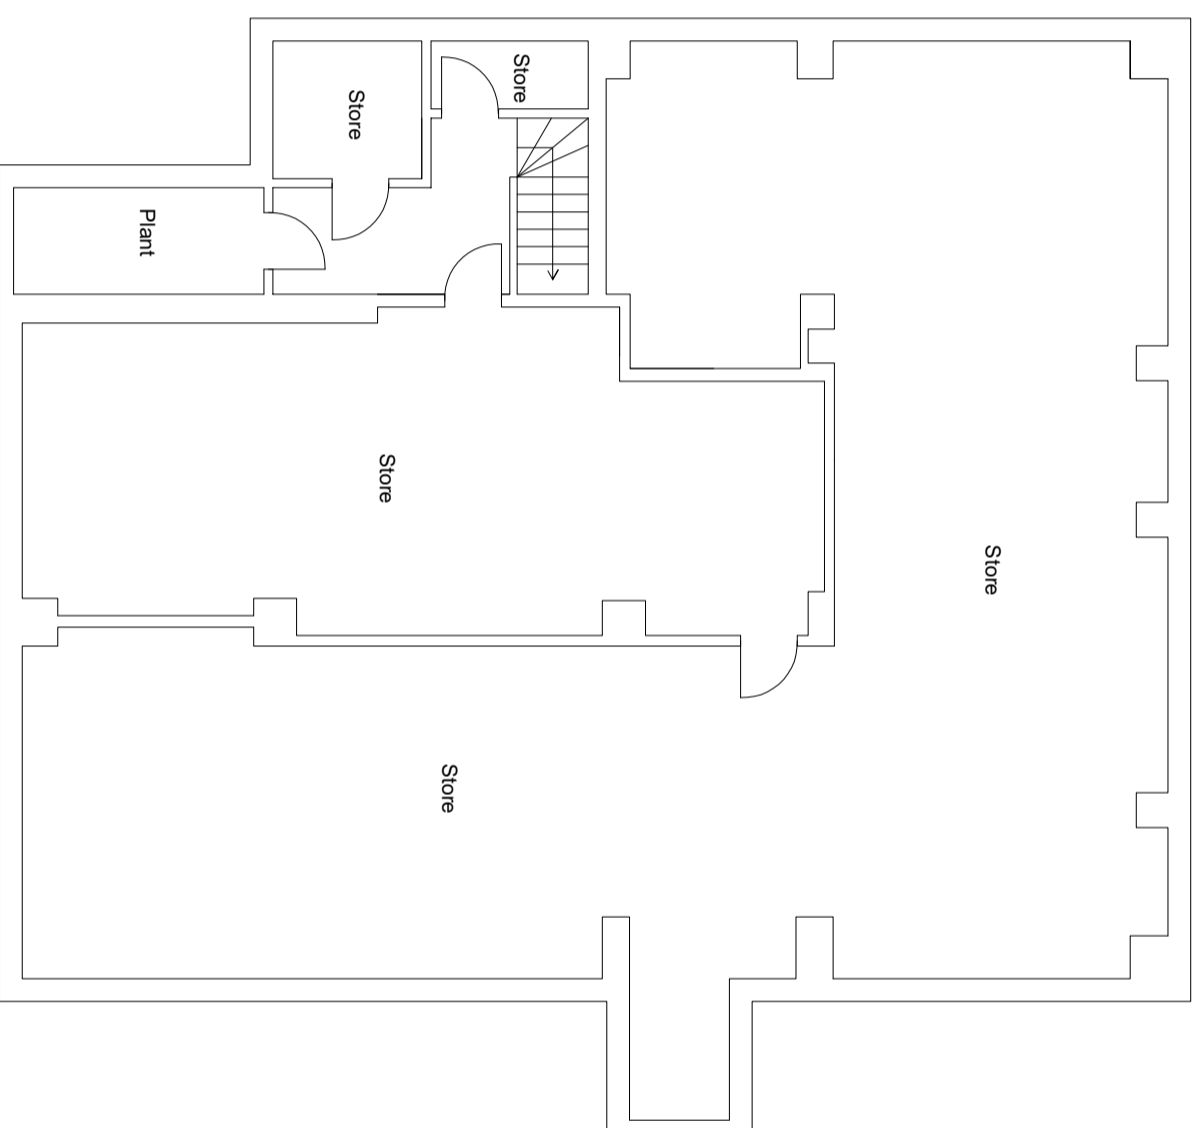

Dwg No - WZ030671

Presentation Scale 1:100 @A3

METRES

 

**Wensley  
& Lawz**