



# EI Sub Sta

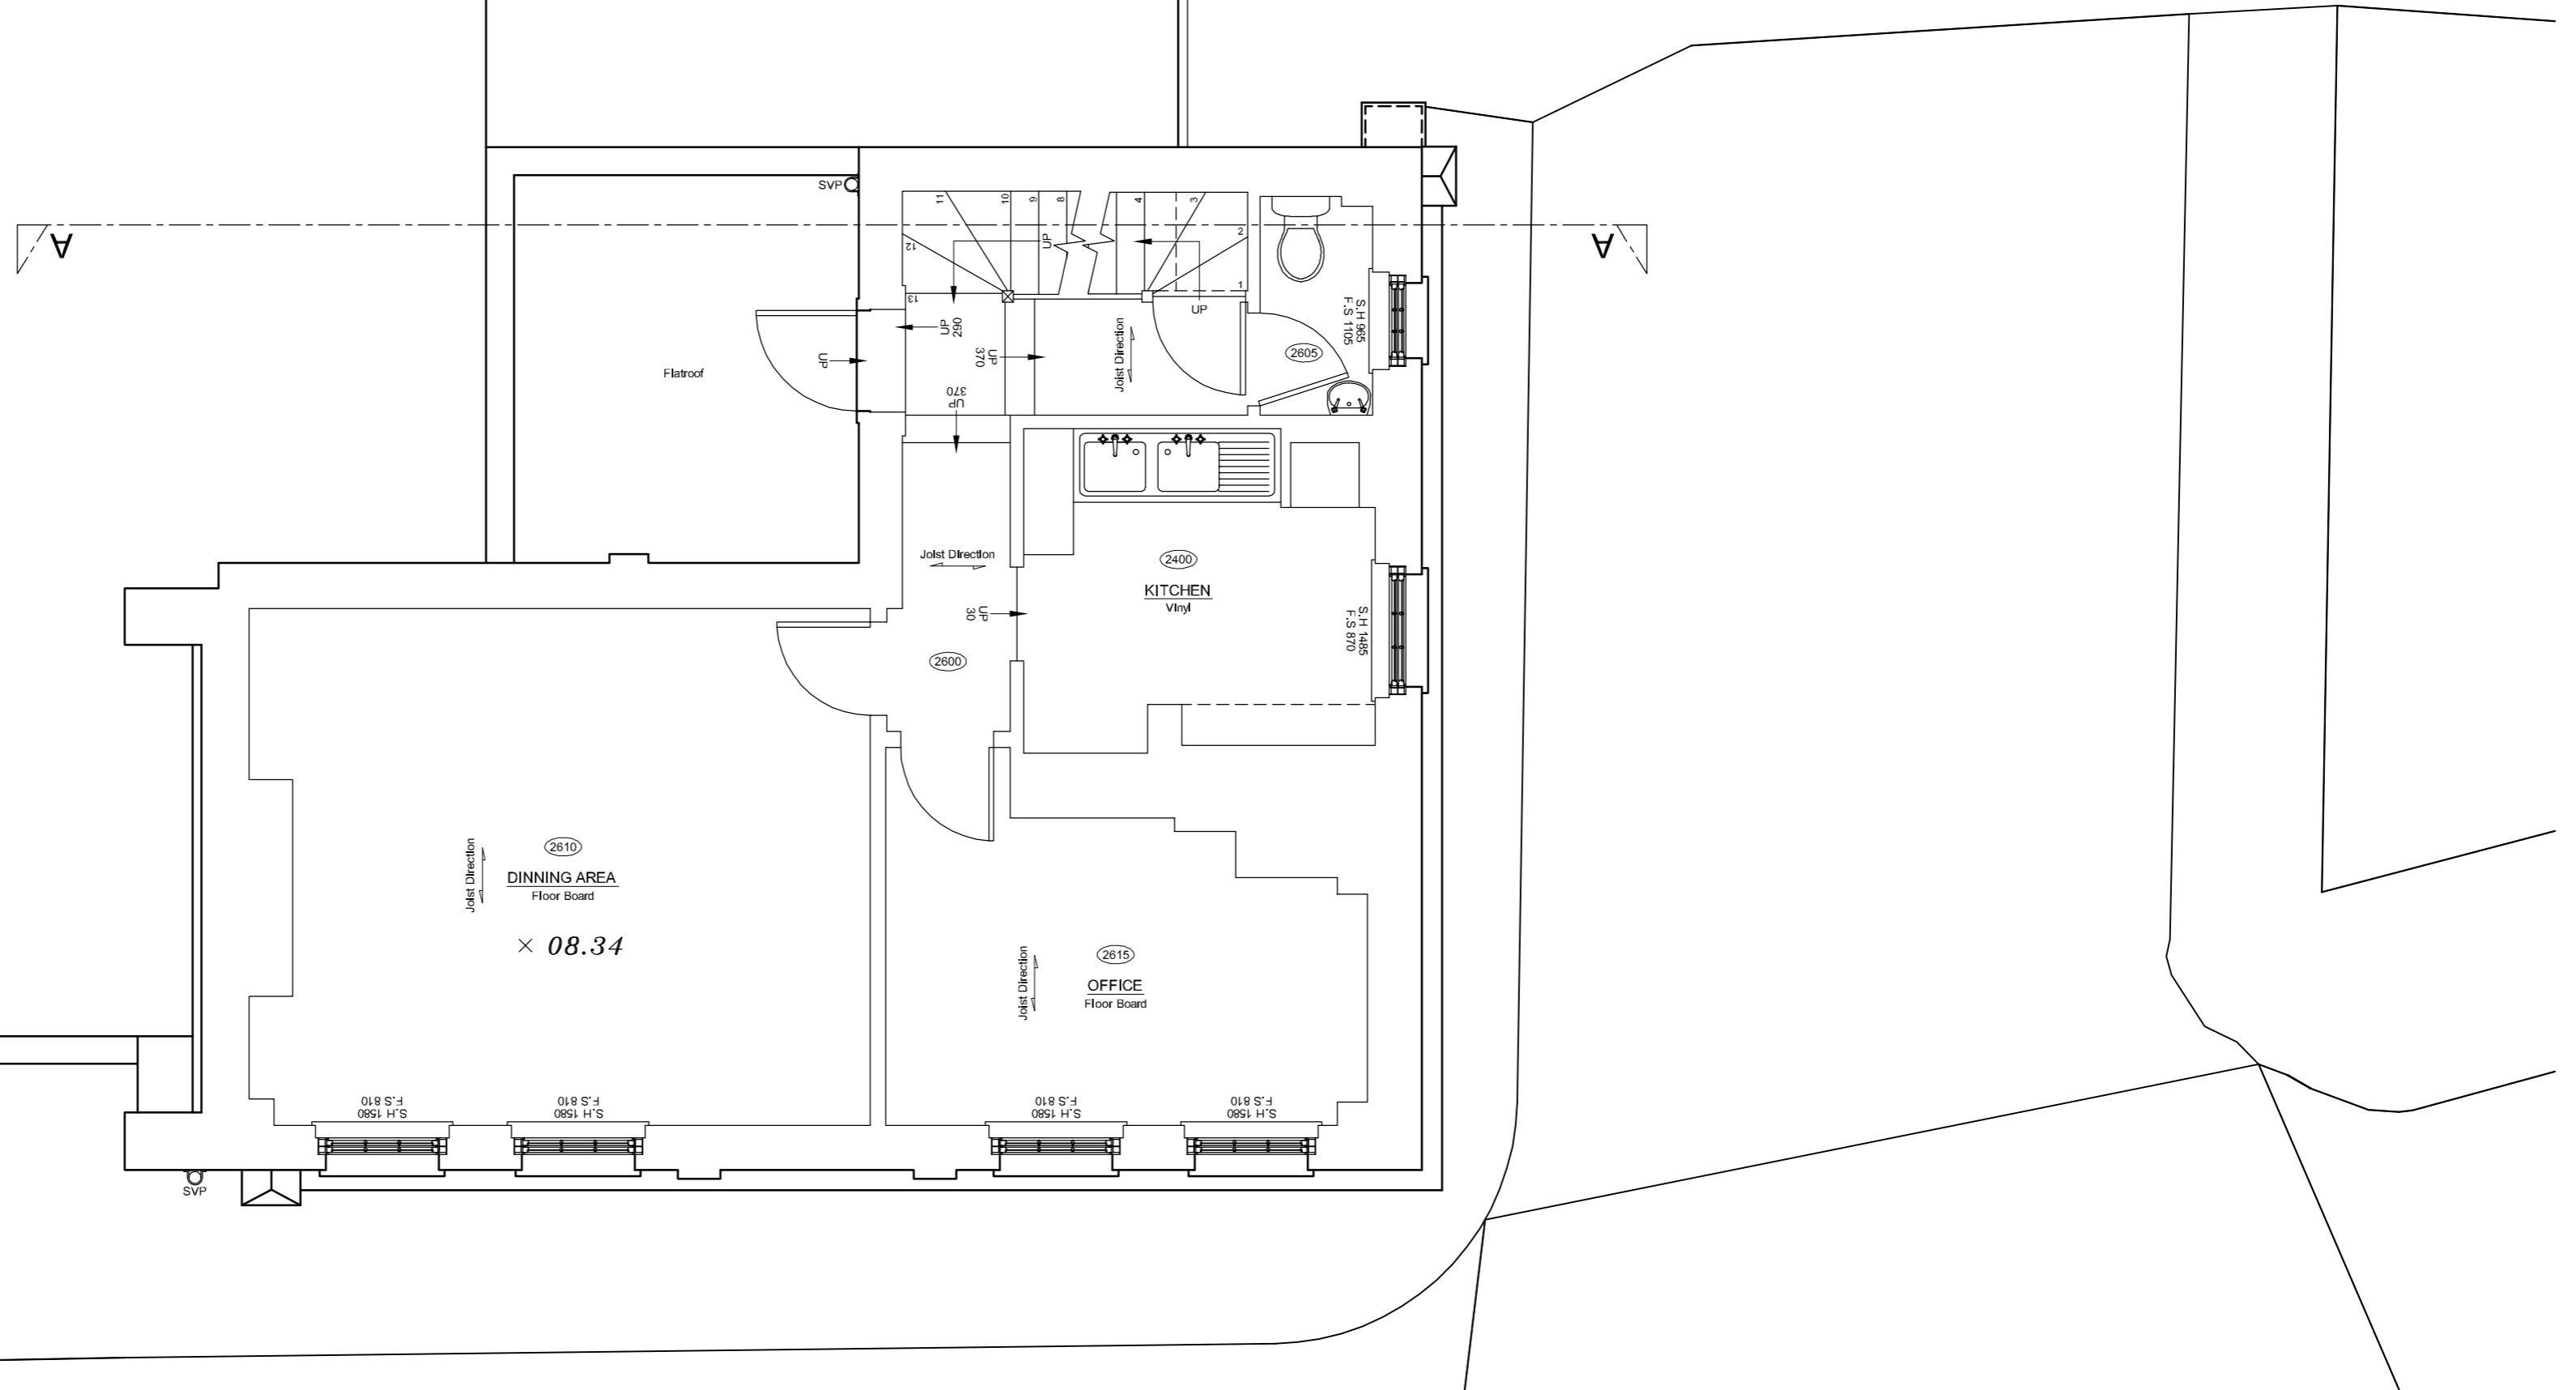

EXISTING FIRST FLOOR PLAN

SCALE 1:50 @ A2

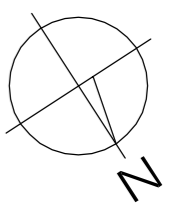

JENLEA

DESIGN DEVELOPMENTS LTD

Tel : 07961 196295


e-mail jdd@jenlea.net

CLIENT:	PROJECT:
	64 LANT STREET LONDON SE1 1QN

DESCRIPTION: EXISTING FIRST FLOOR PLAN


SCALE: 1 : 50 @ A2	DATE: NOV 2014	DRAWN BY: JDD
REF/DWG NO: JDD/LS-E4	REVISION NO:	REVISION DATE:

# EI Sub Sta

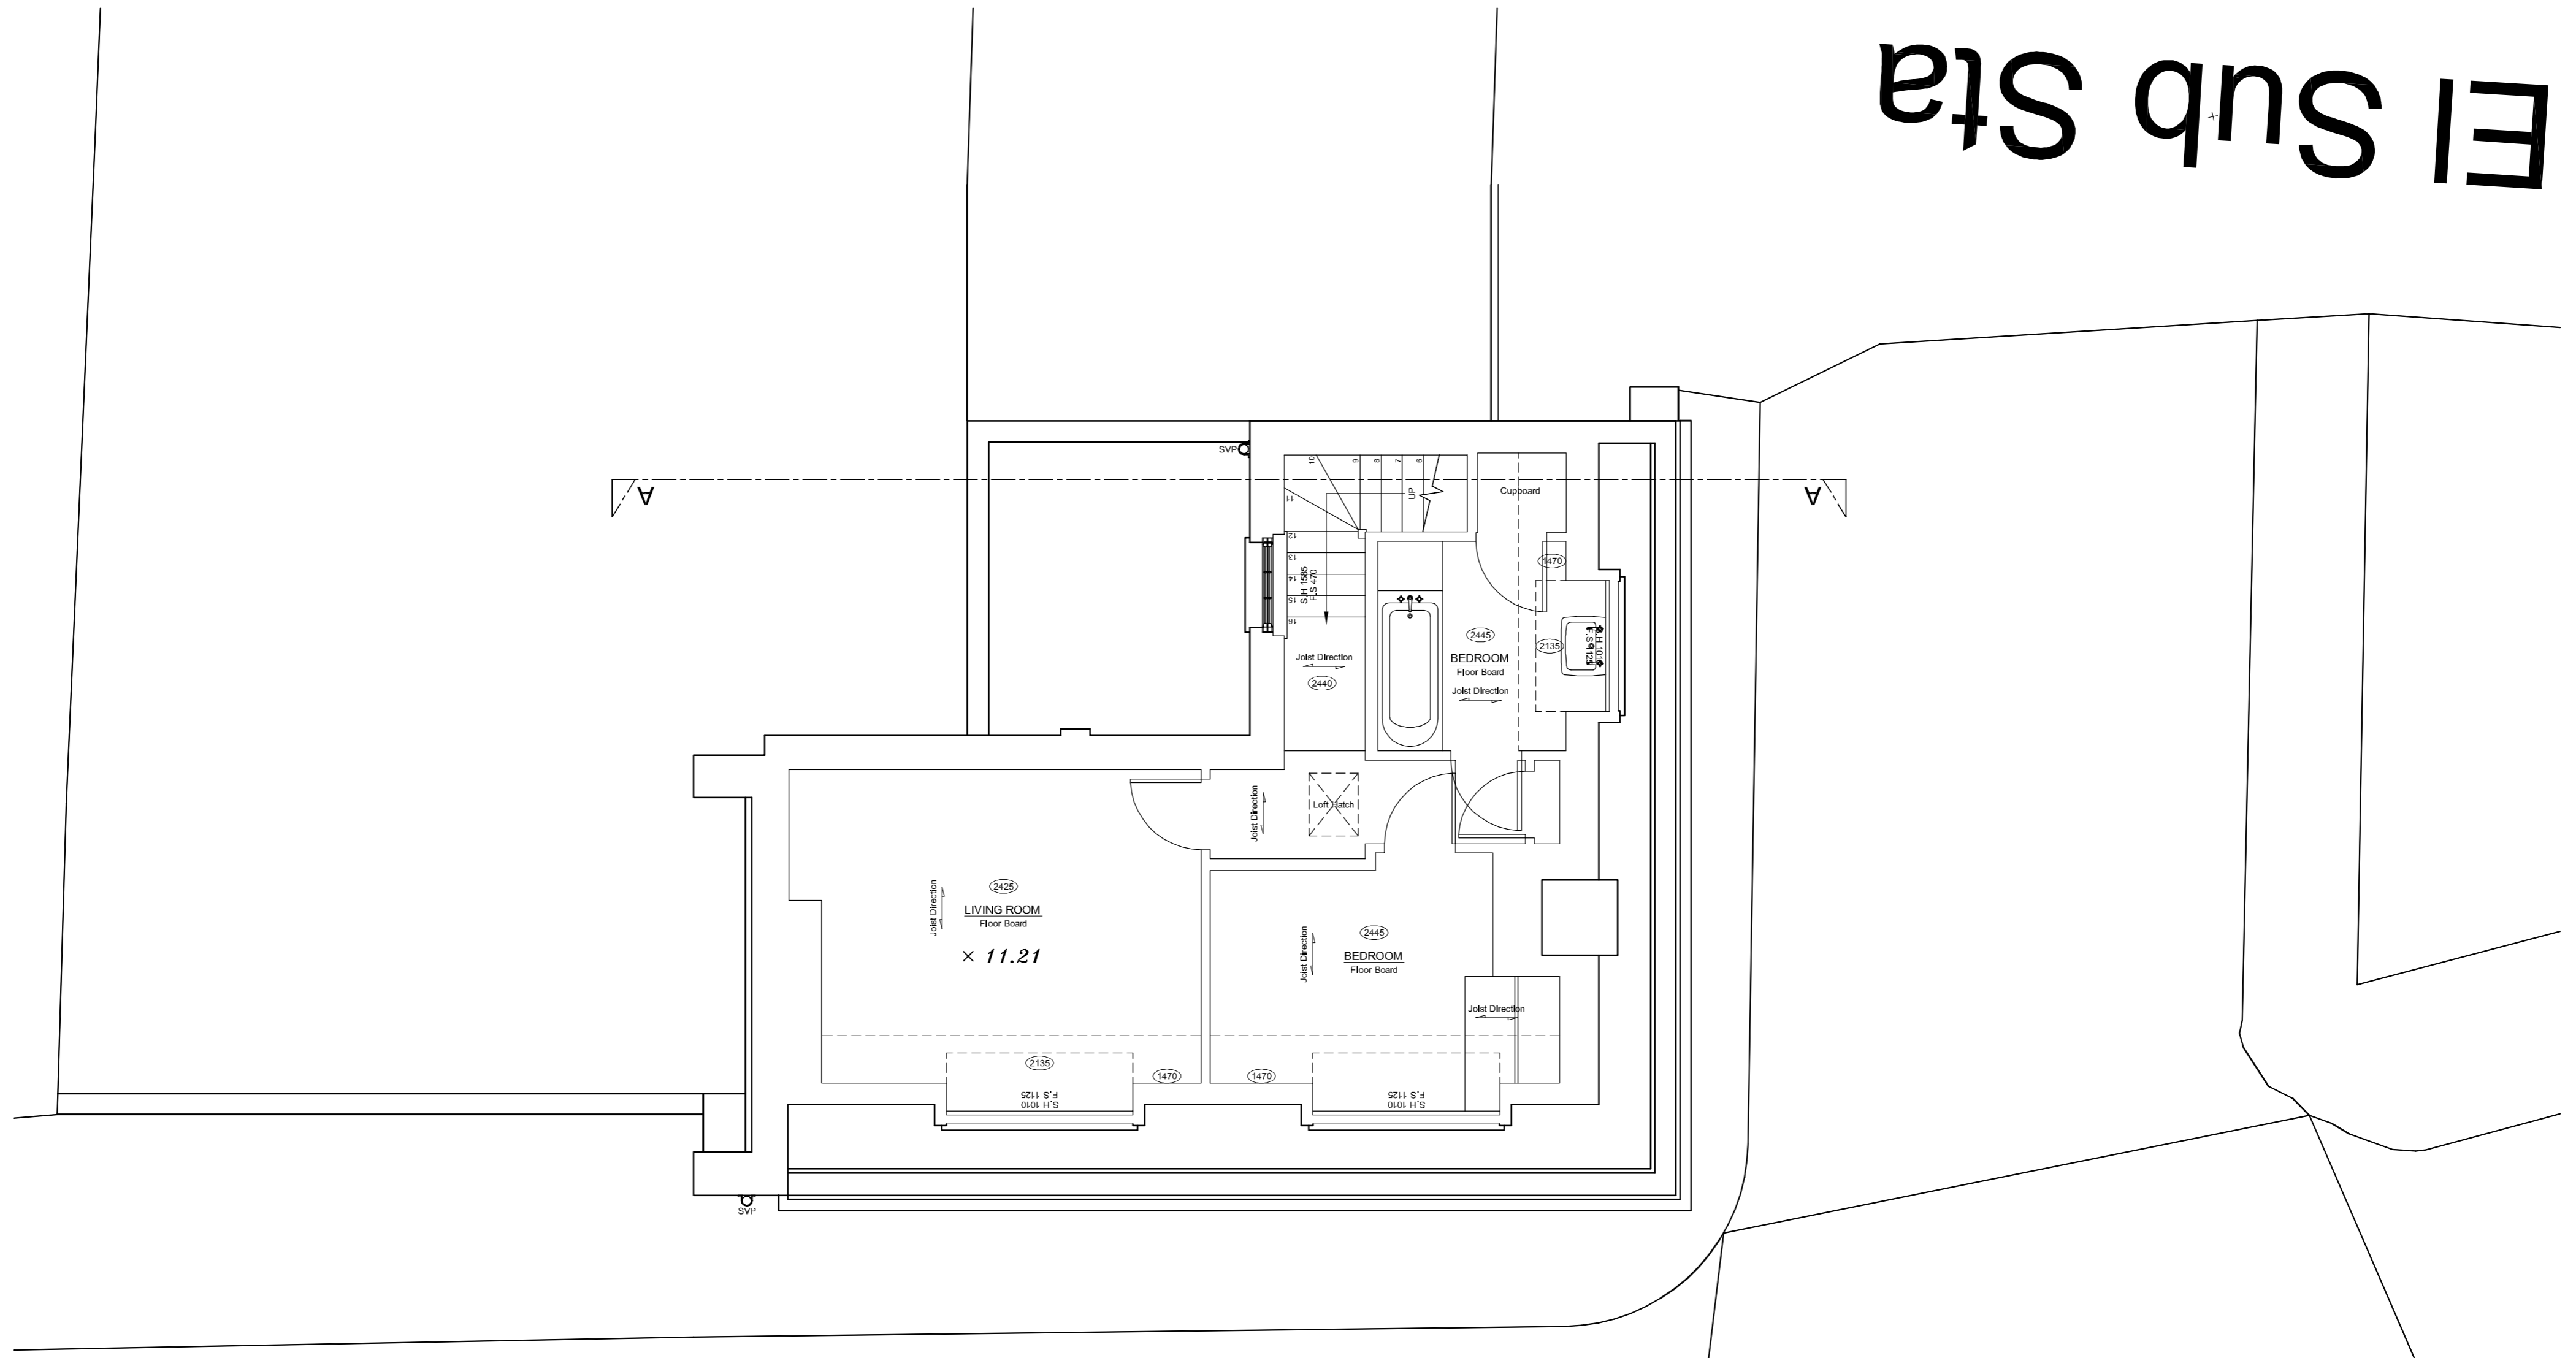

EXISTING SECOND FLOOR PLAN

SCALE 1:50 @ A2

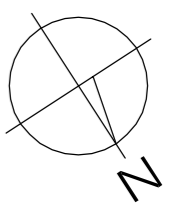

JENLEA

DESIGN DEVELOPMENTS LTD  
Tel : 07961 196295 e-mail jdd@jenlea.net


CLIENT: PROJECT: 64 LANT STREET LONDON SE1 1QN

DESCRIPTION: EXISTING SECOND FLOOR PLAN

SCALE: 1 : 50 @ A2 DATE: NOV 2014 DRAWN BY: JDD


REF/DWG NO: JDD/LS-E5 REVISION NO: REVISION DATE:

# El Sub Sta

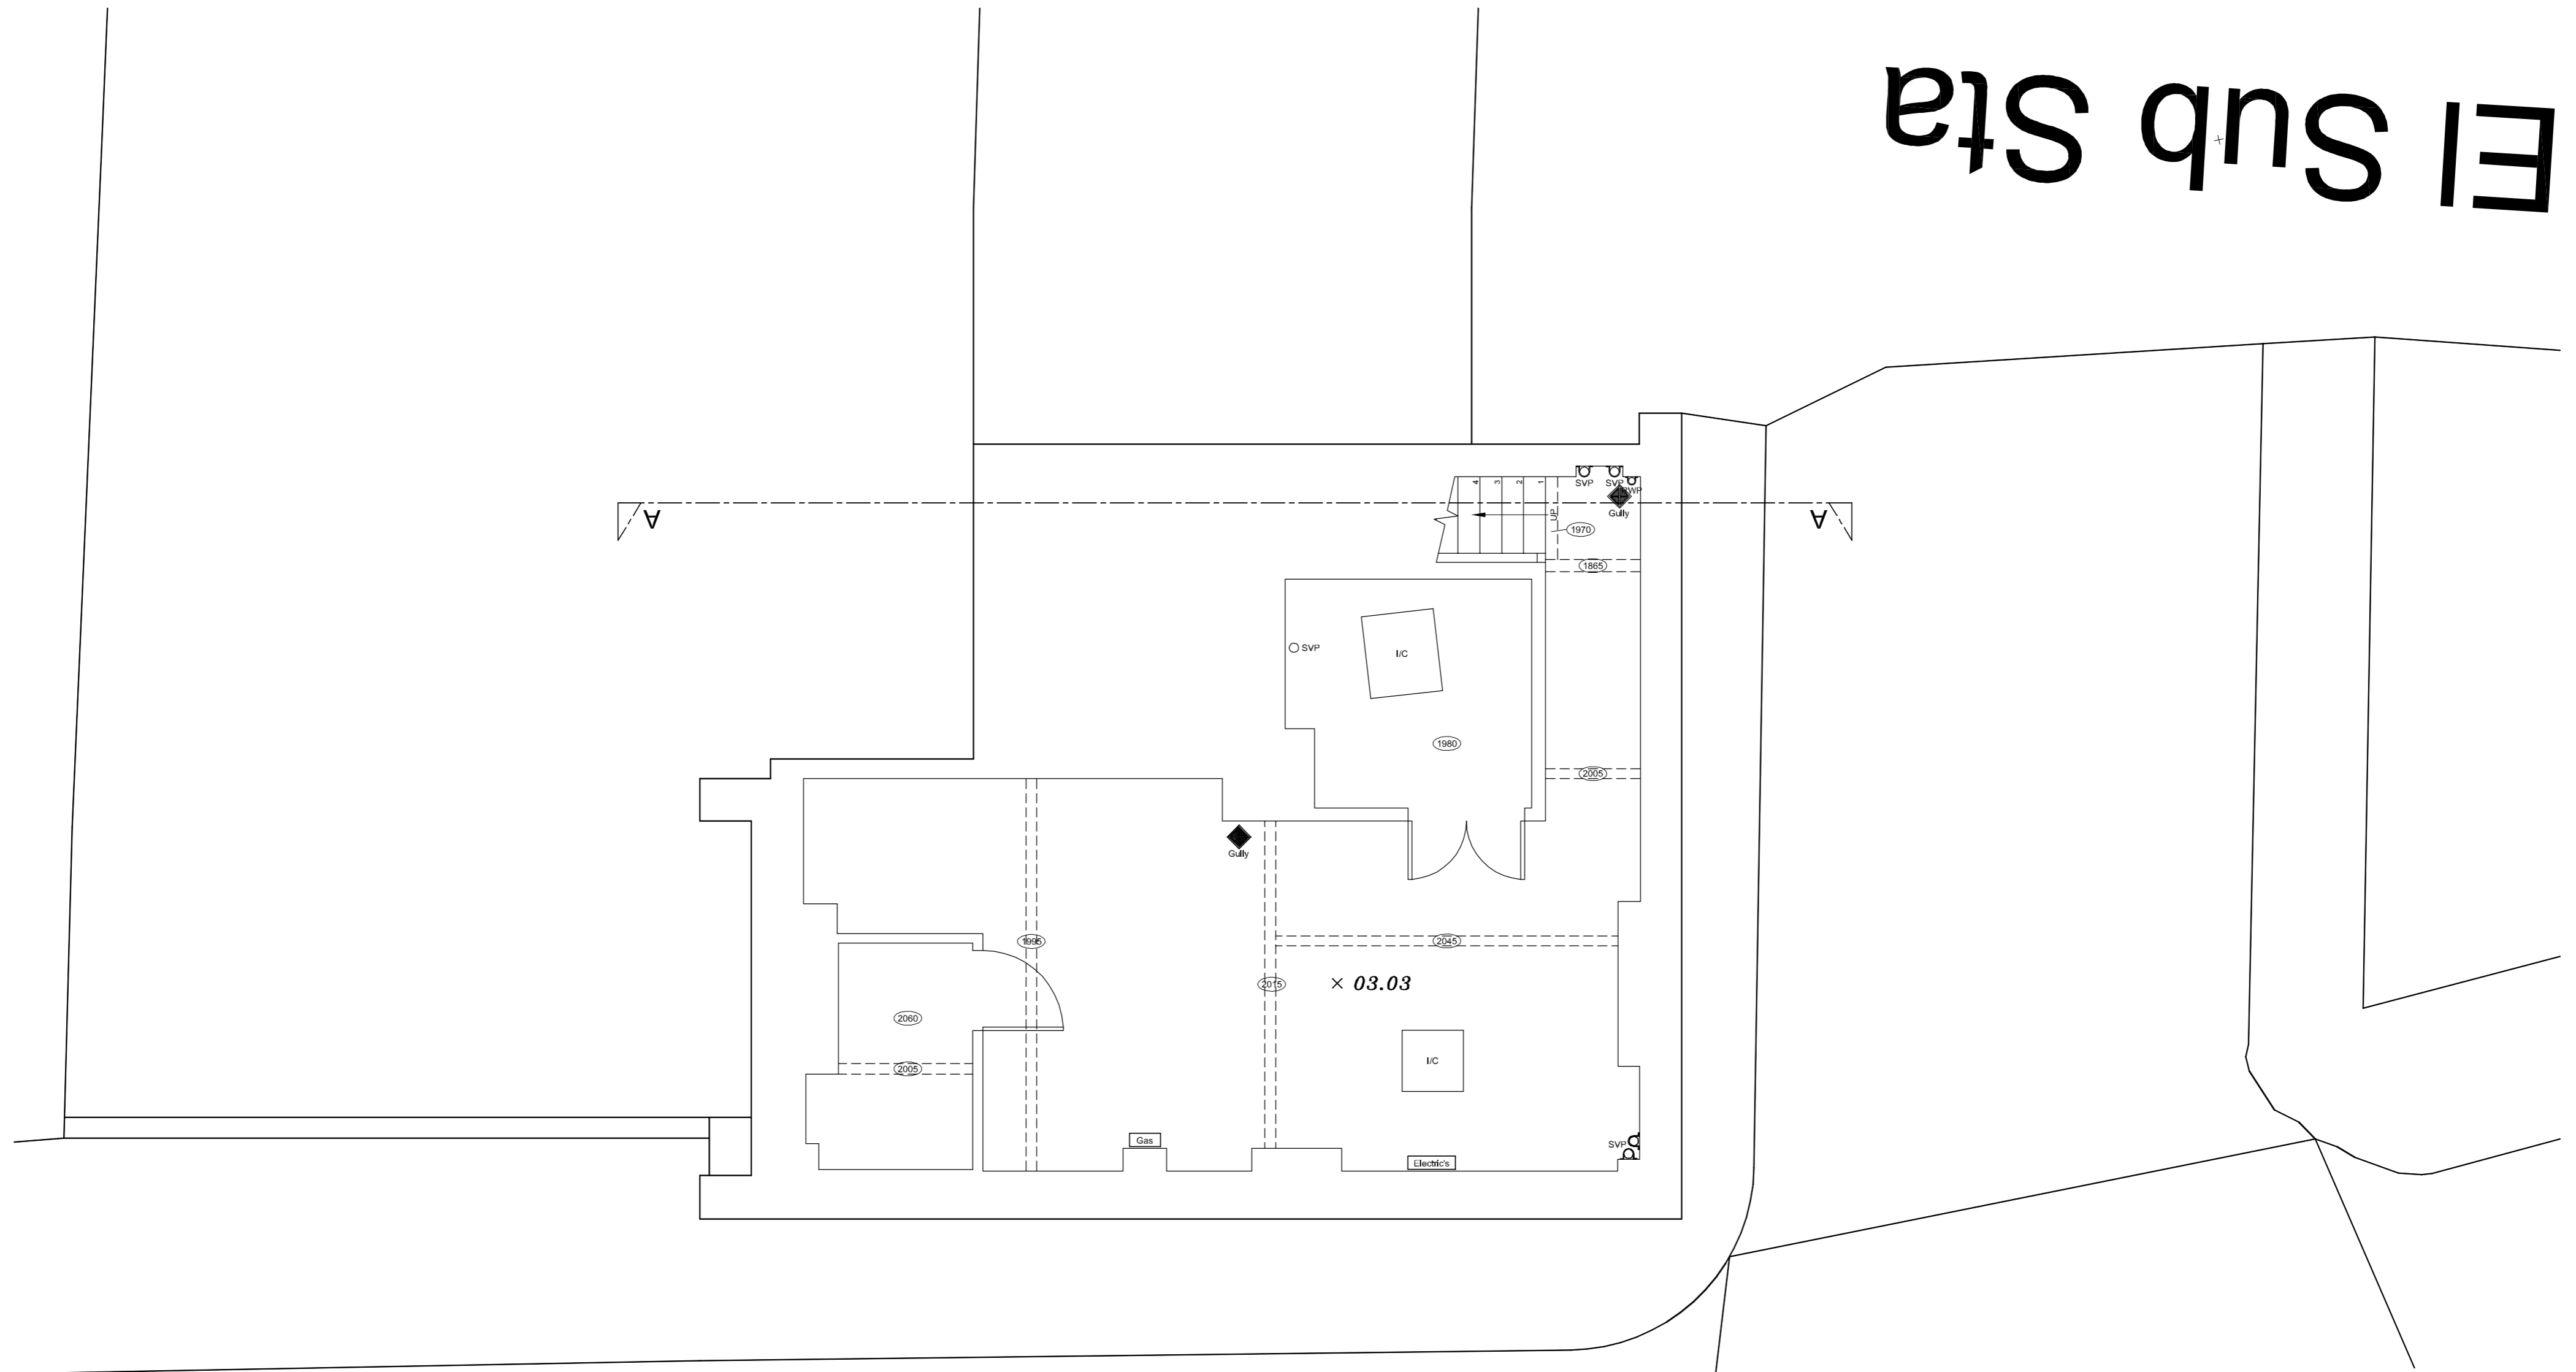

EXISTING BASEMENT PLAN

SCALE 1:50 @ A2

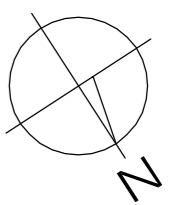

**JENLEA**


DESIGN DEVELOPMENTS LTD  
Tel : 07961 196295 e-mail jdd@jenlea.net

CLIENT: PROJECT: 64 LANT STREET LONDON SE1 1QN

DESCRIPTION: EXISTING BASEMENT PLAN

SCALE: 1 : 50 @ A2 DATE: NOV 2014 DRAWN BY: JDD

REF/DWG NO: JDD/LS-E2 REVISION NO: REVISION DATE:

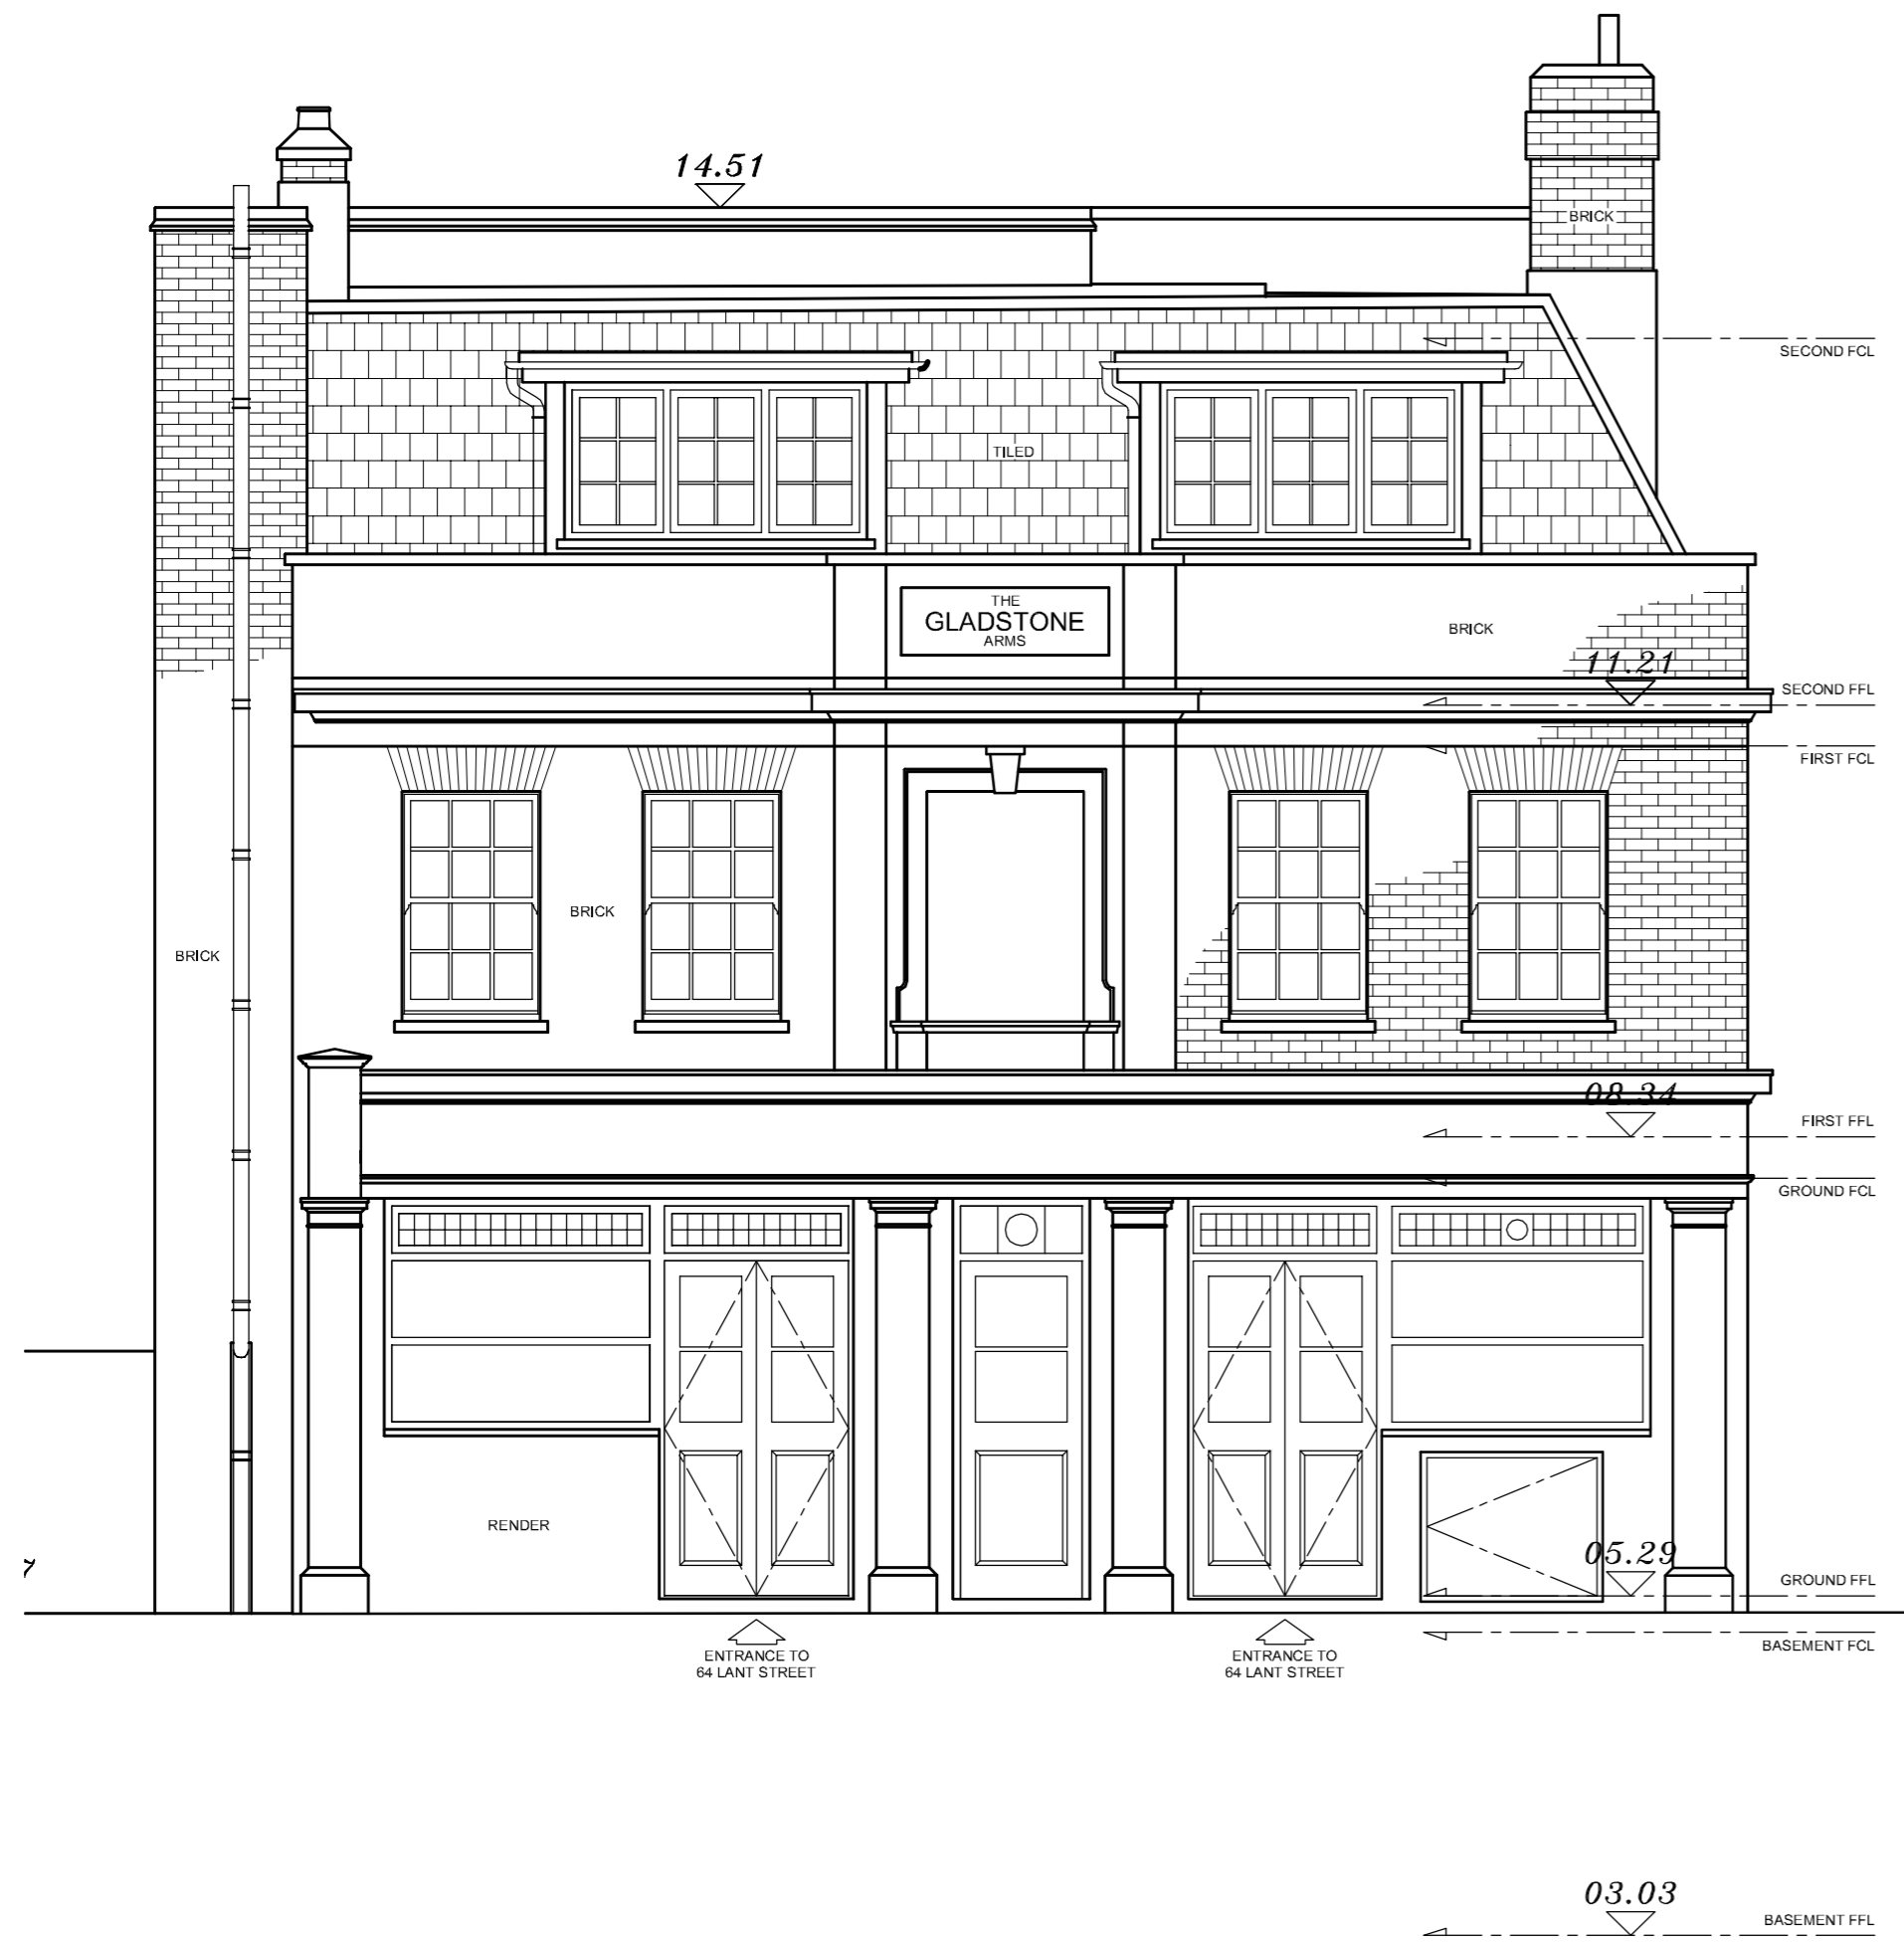

EXISTING ELEVATION A



EXISTING ELEVATION B


SCALE 1:50 @ A2




00.00

00.00

<b>JENLEA</b>		
DESIGN DEVELOPMENTS LTD		
Tel : 07961 196295		e-mail jdd@jenlea.net
CLIENT :	PROJECT : 64 LANT STREET LONDON SE1 1QN	
DESCRIPTION : EXISTING ELEVATION A & B		
SCALE : 1 : 50 @ A2	DATE : NOV 2014	DRAWN BY : JDD
REF/DWG NO : JDD/LS-E8	REVISION NO :	REVISION DATE :

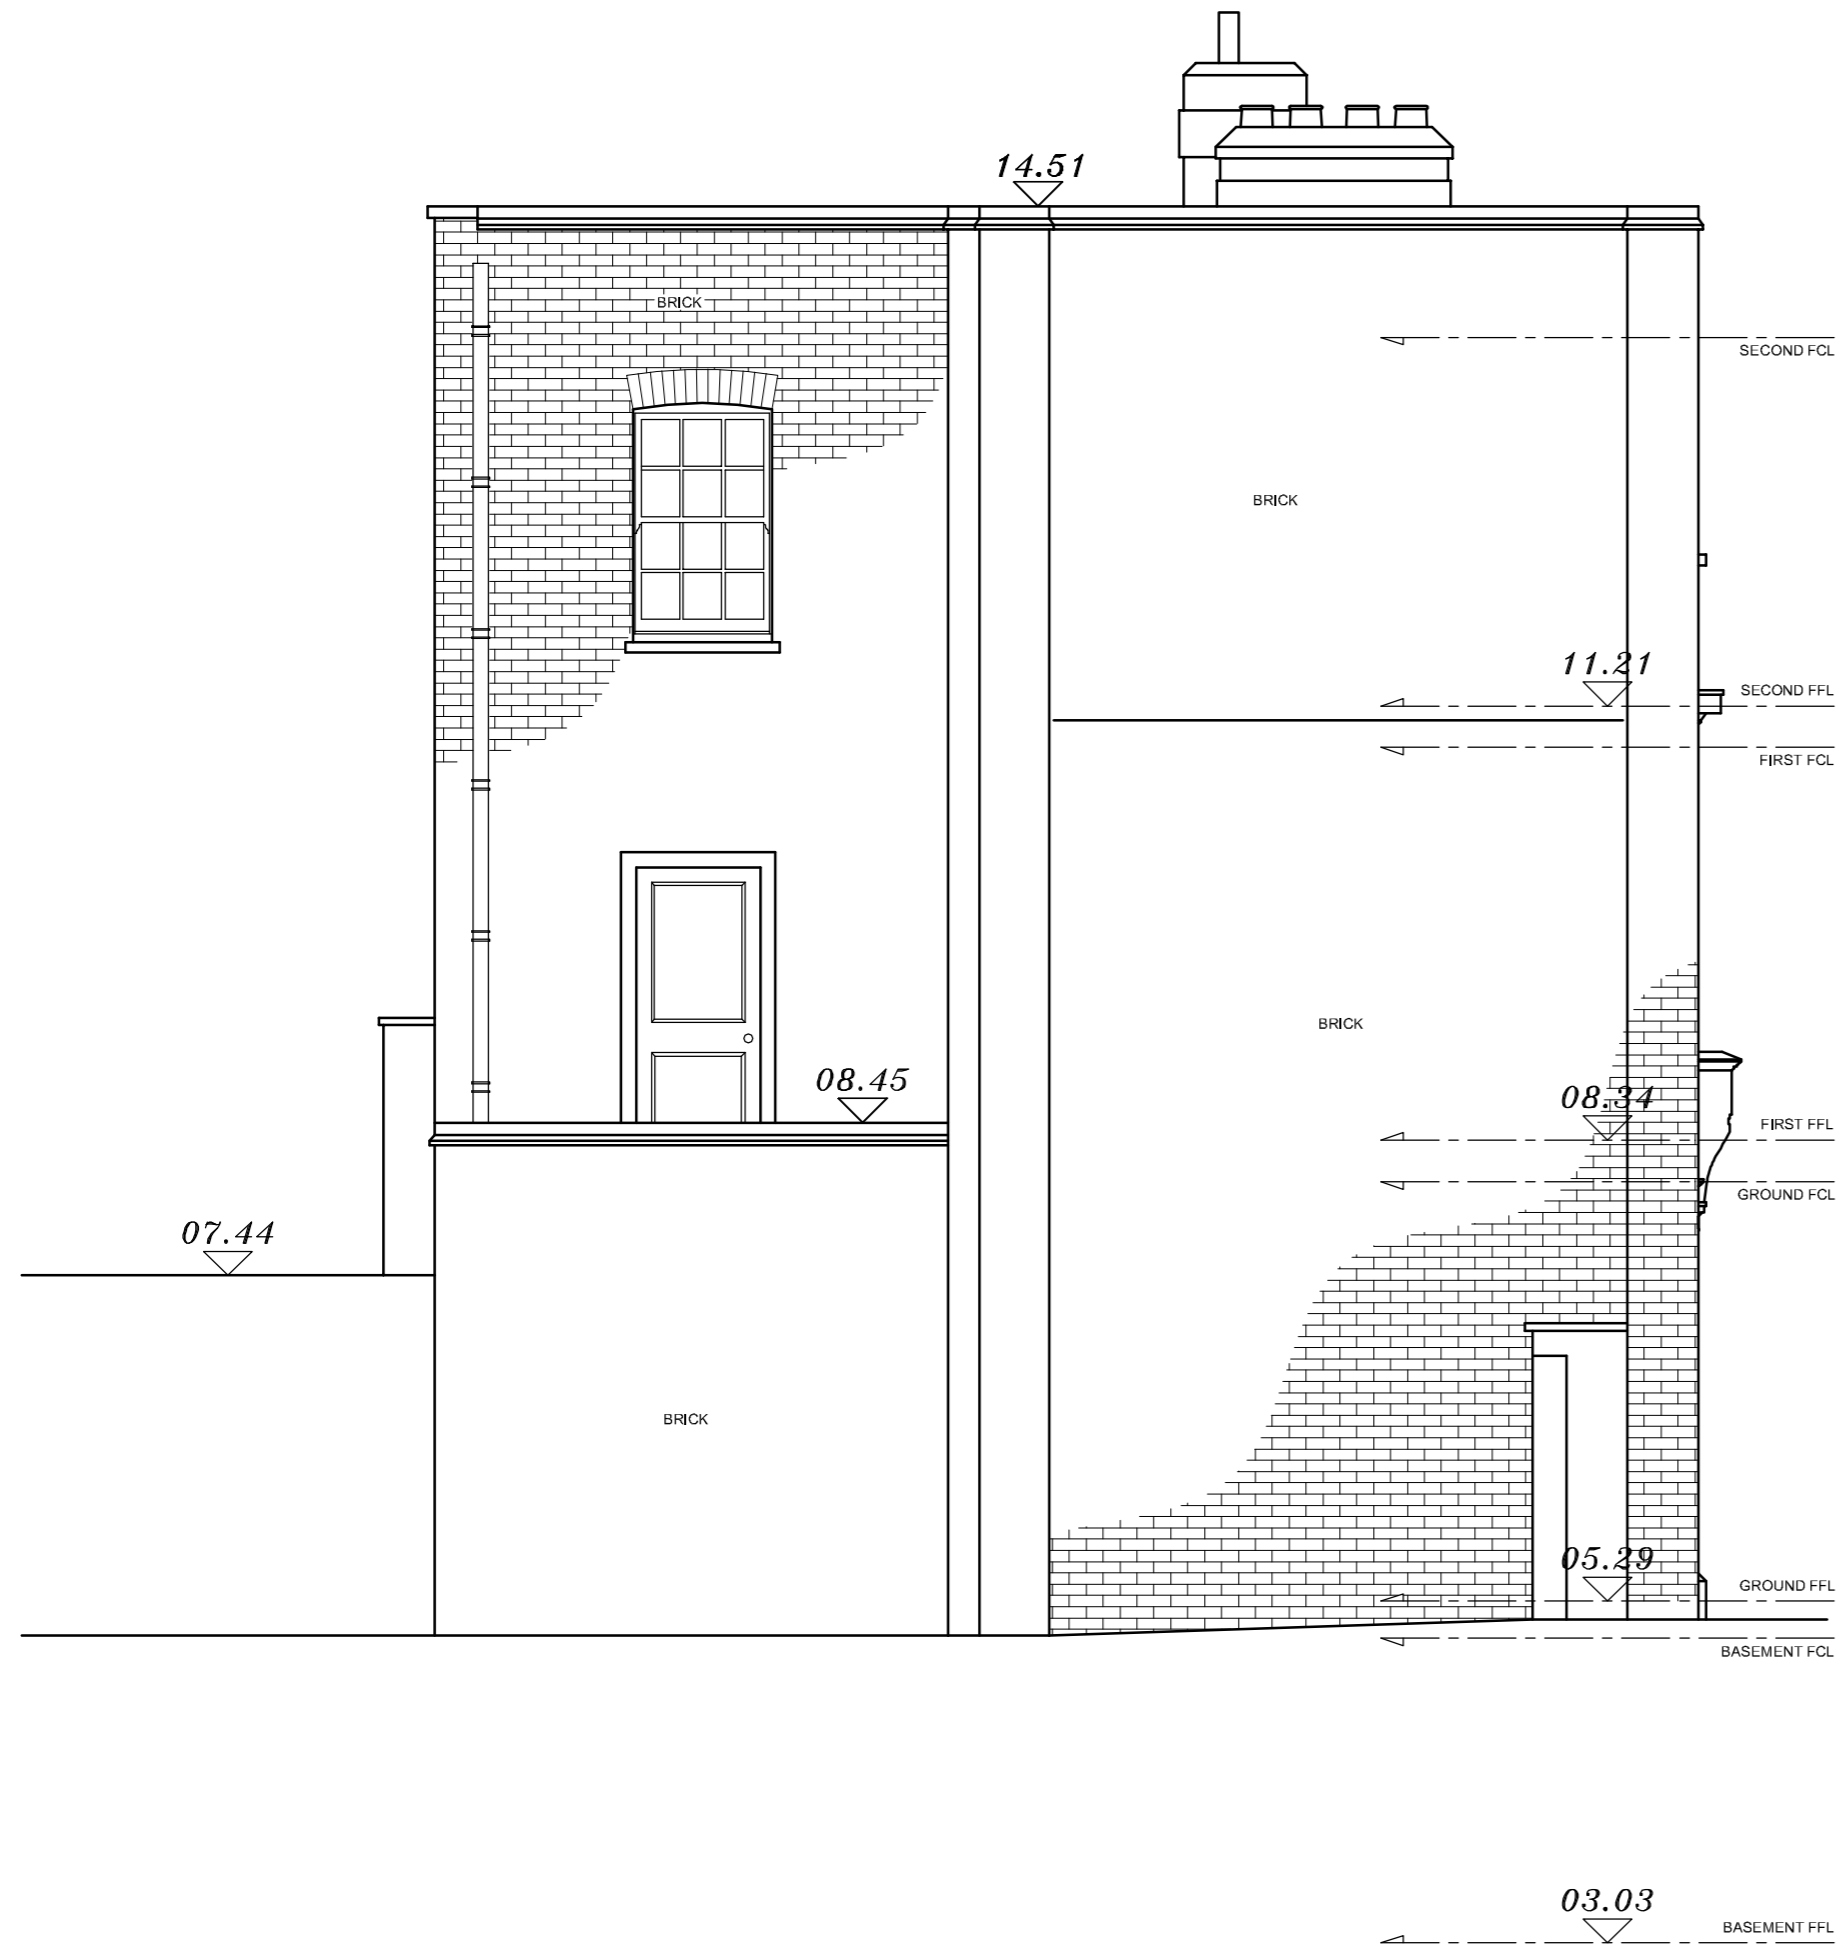

EXISTING ELEVATION C

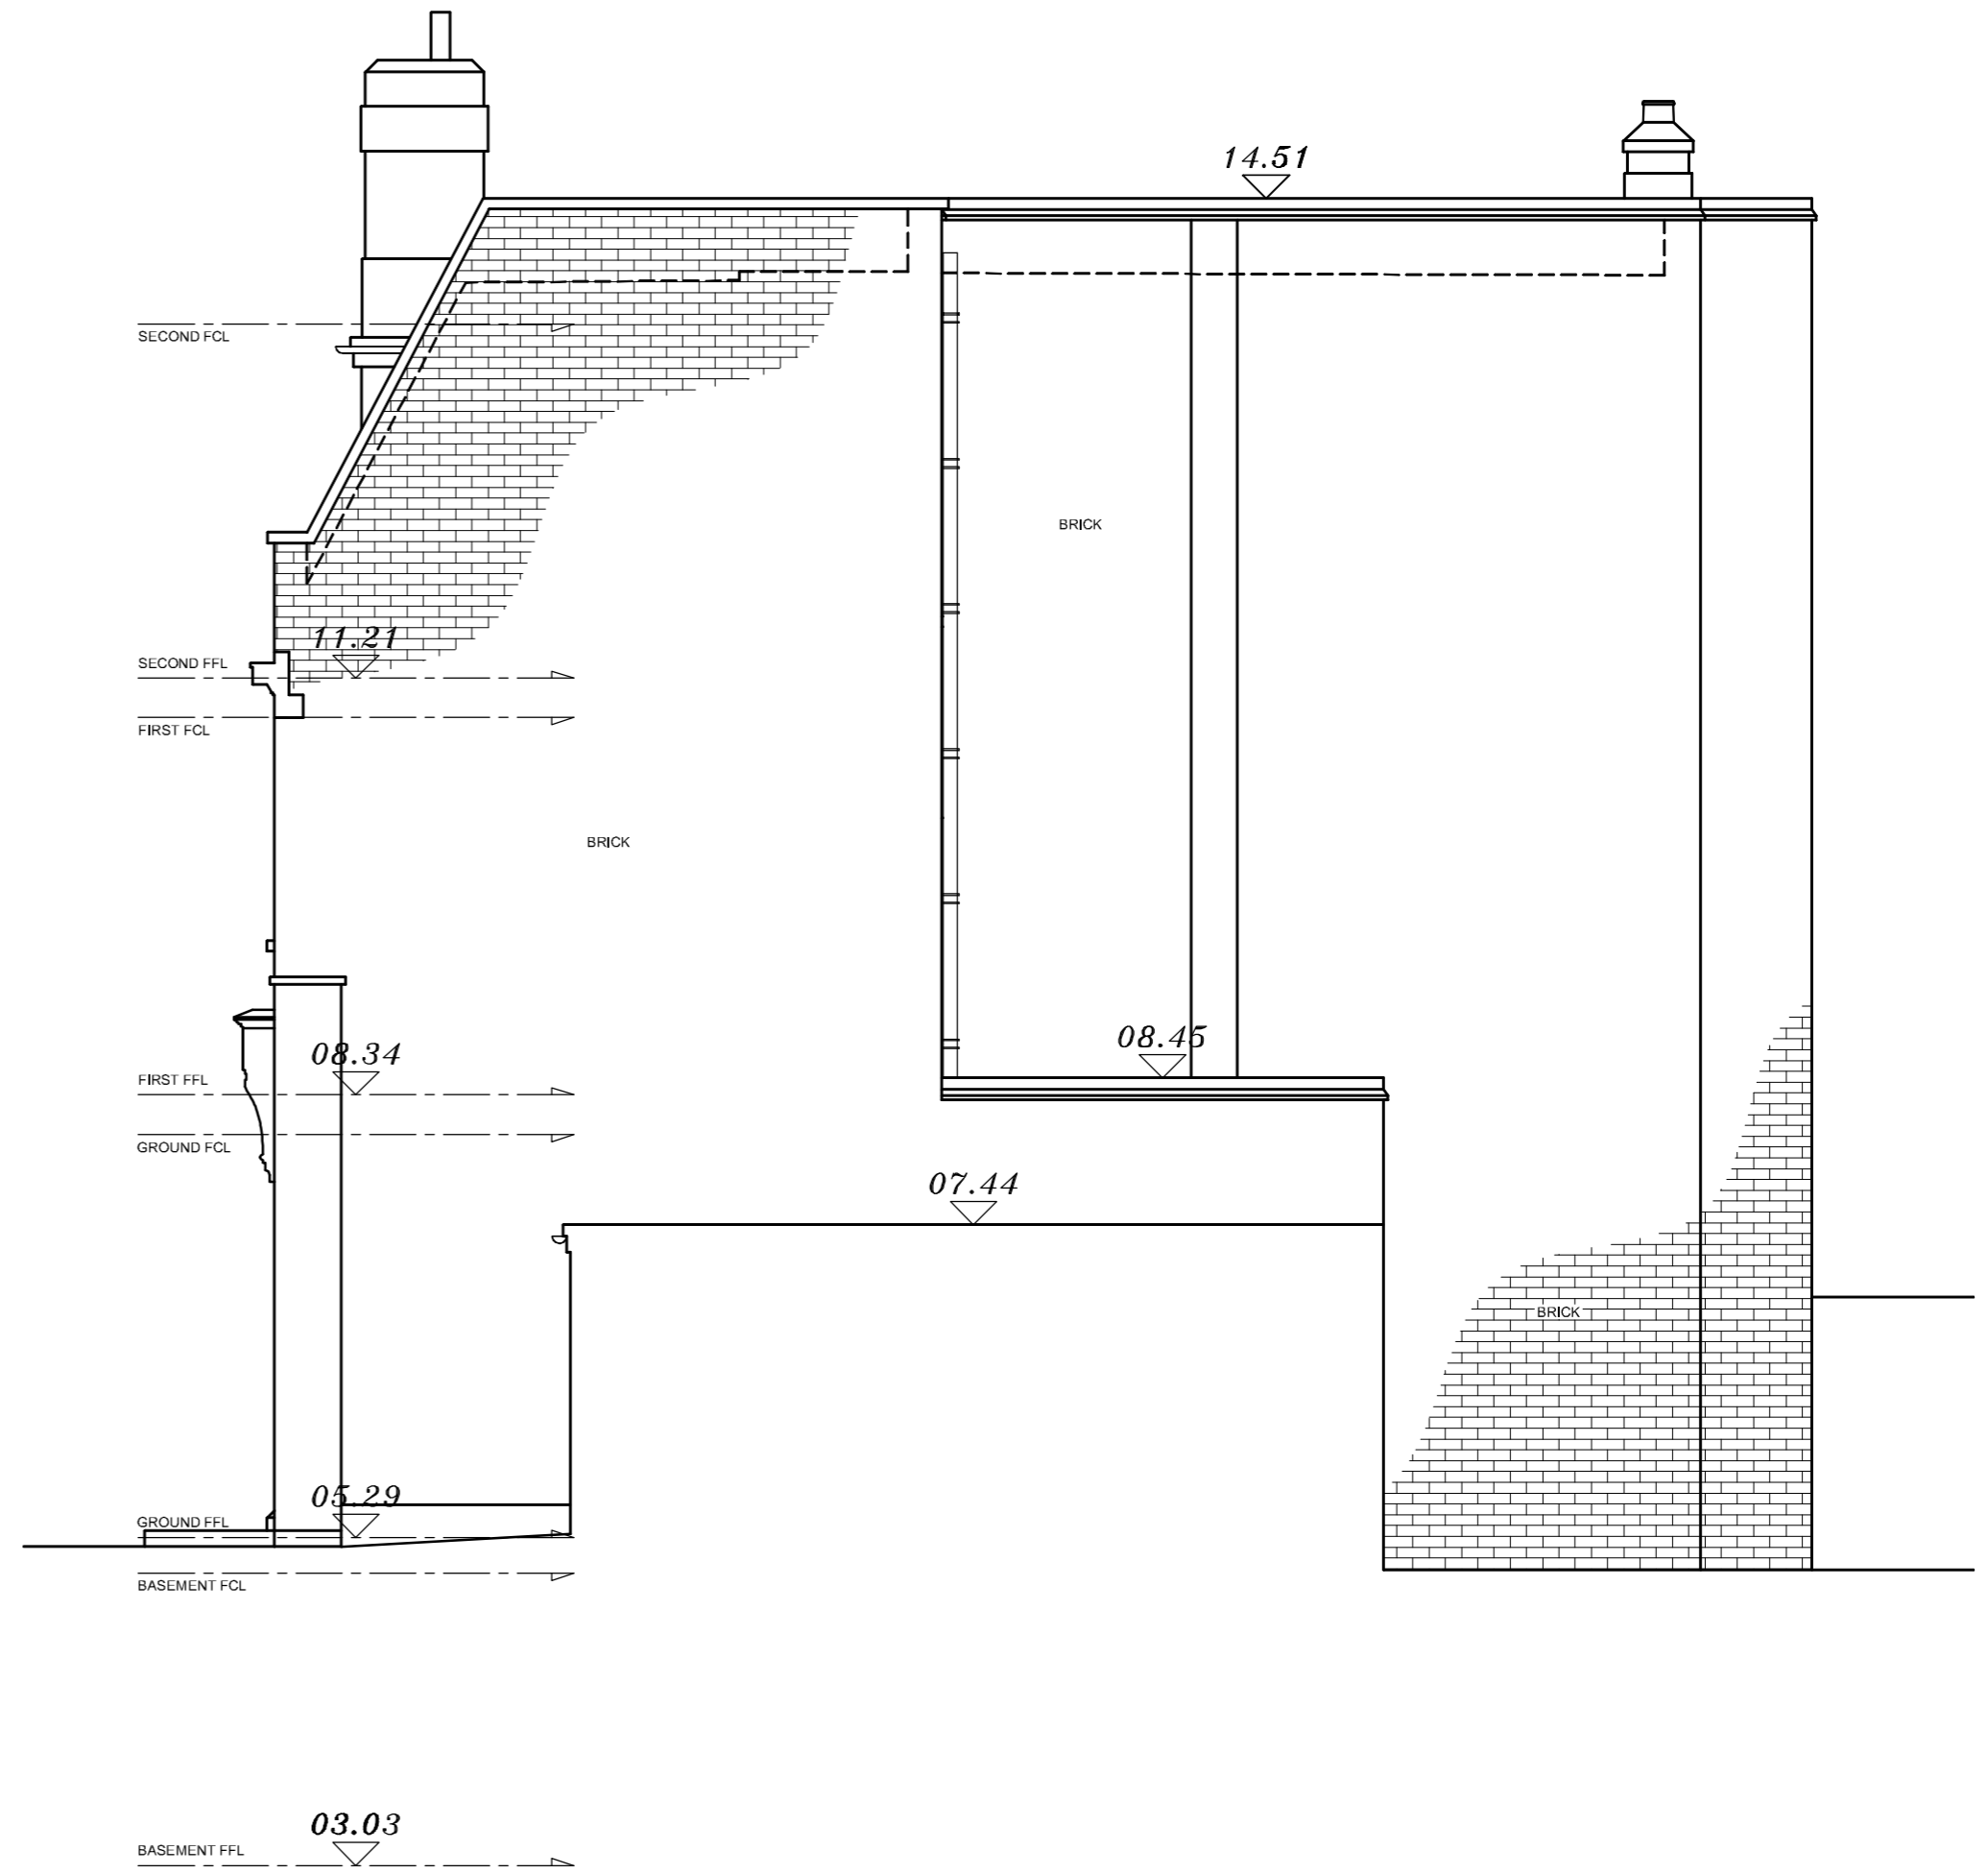


EXISTING ELEVATION D

SCALE 1:50 @ A2




<b>JENLEA</b>		
DESIGN DEVELOPMENTS LTD Tel : 07961 196295 e-mail jdd@jenlea.net		
CLIENT:	PROJECT: 64 LANT STREET LONDON SE1 1QN	
DESCRIPTION: EXISTING ELEVATION C & D		
SCALE: 1 : 50 @ A2	DATE: NOV 2014	DRAWN BY: JDD
REF/DWG NO: JDD/LS-E9	REVISION NO:	REVISION DATE:

# EI Sub Sta

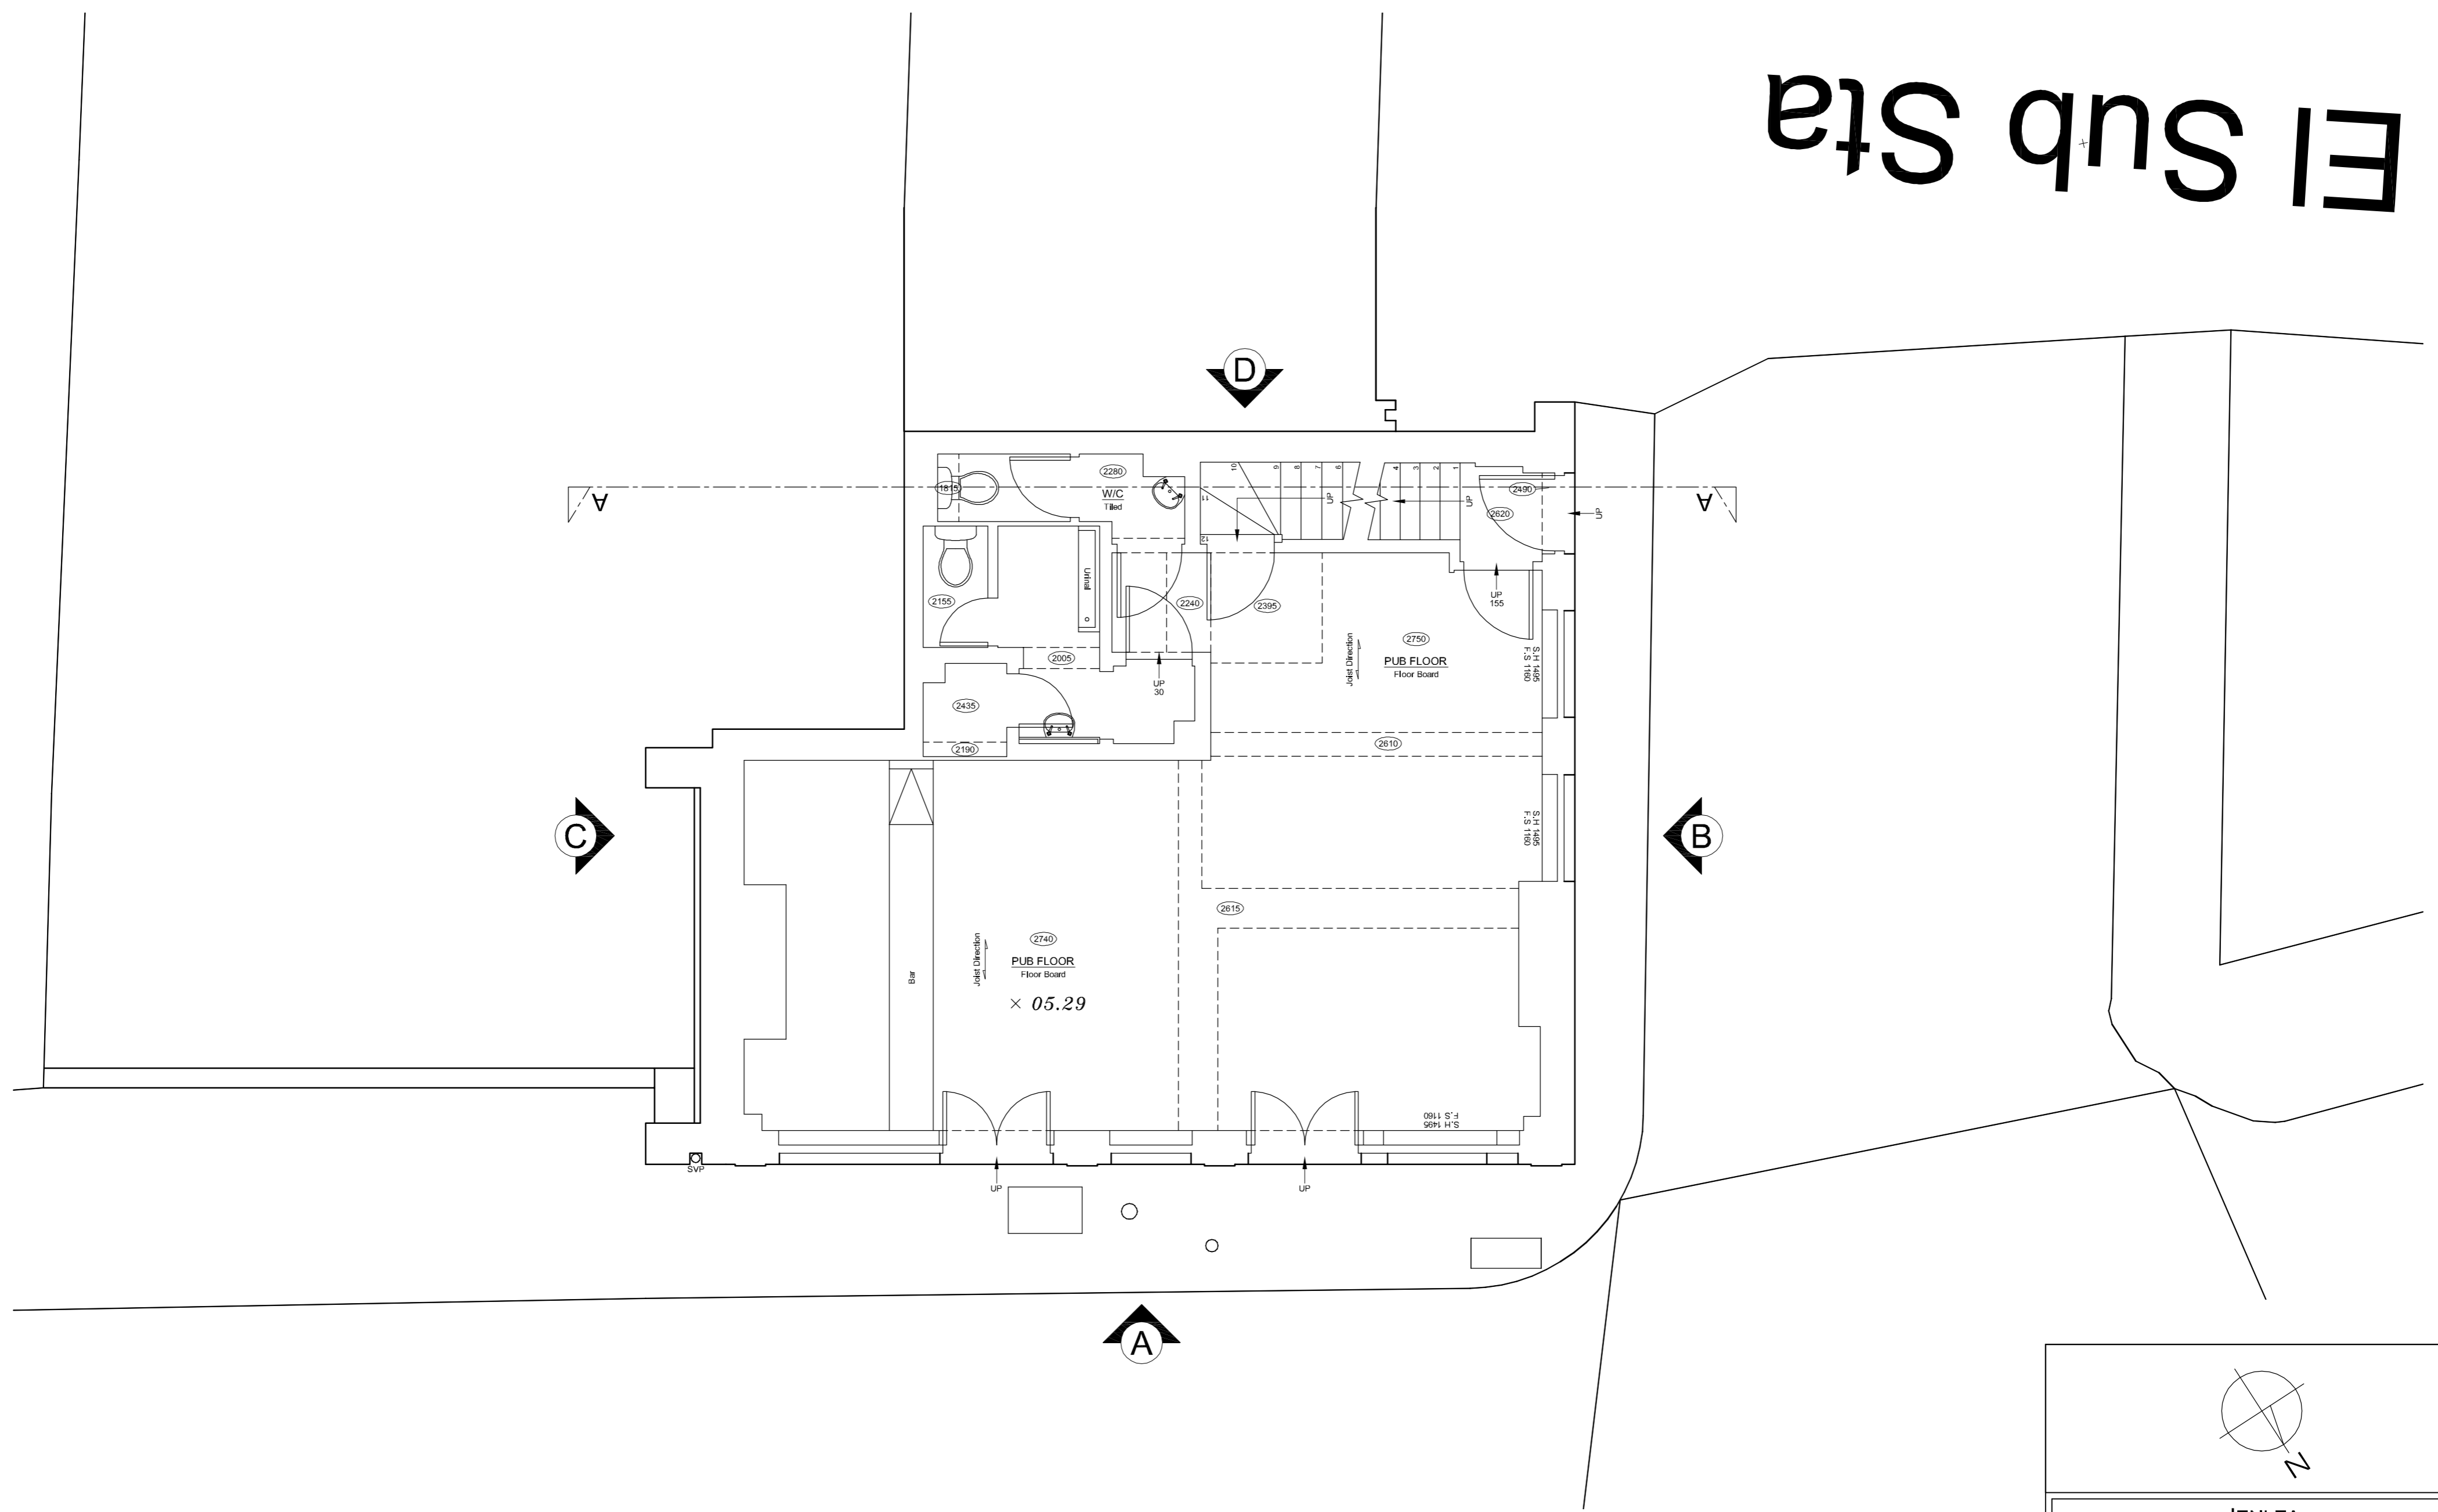

EXISTING GROUND FLOOR PLAN

SCALE 1:50 @ A2

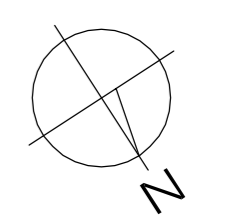


**JENLEA**  
 DESIGN DEVELOPMENTS LTD  
 Tel : 07961 196295 e-mail jdd@jenlea.net

CLIENT: PROJECT: 64 LANT STREET LONDON SE1 1QN

DESCRIPTION: EXISTING GROUND FLOOR PLAN


SCALE: 1 : 50 @ A2	DATE: NOV 2014	DRAWN BY: JDD
REF/DWG NO: JDD/LS-E3	REVISION NO:	REVISION DATE:

# El Sub Sta

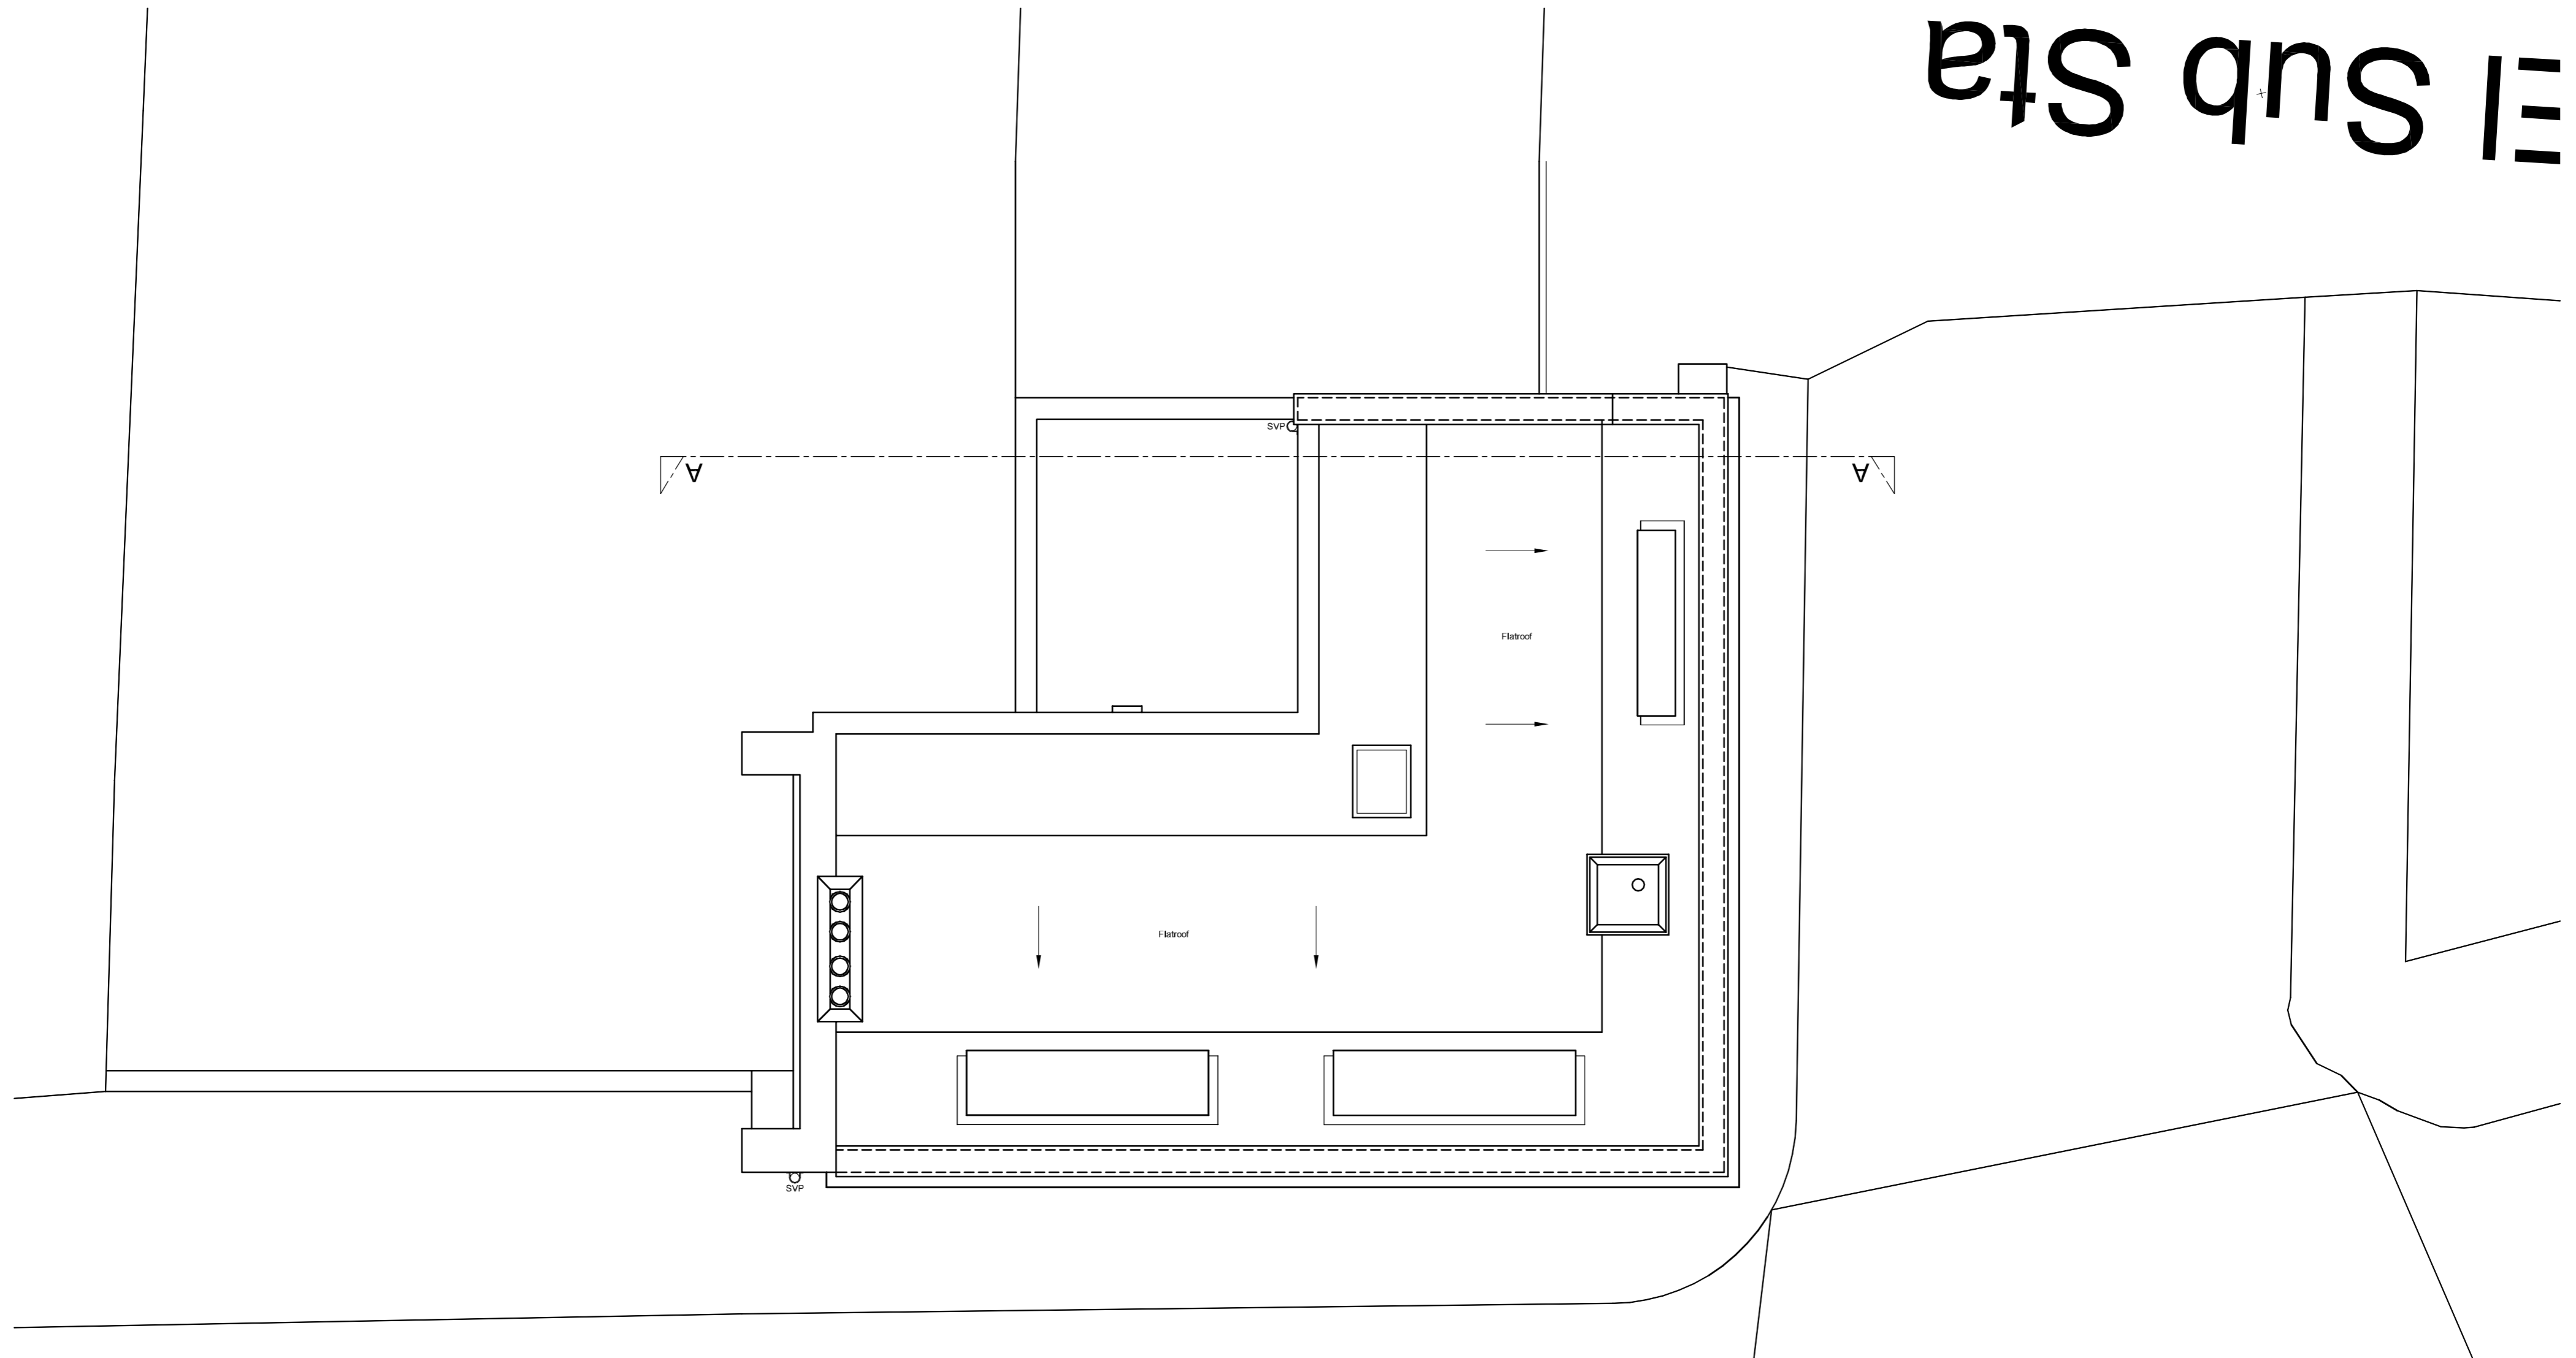

EXISTING ROOF PLAN

SCALE 1:50 @ A2

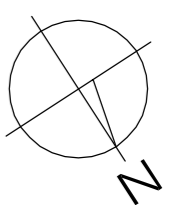

JENLEA

DESIGN DEVELOPMENTS LTD

Tel : 07961 196295


e-mail jdd@jenlea.net

CLIENT: PROJECT: 64 LANT STREET  
LONDON SE1 1QN

DESCRIPTION: EXISTING ROOF PLAN

SCALE: 1 : 50 @ A2 DATE: NOV 2014 DRAWN BY: JDD

REF/DWG NO: JDD/LS-E6 REVISION NO: REVISION DATE:

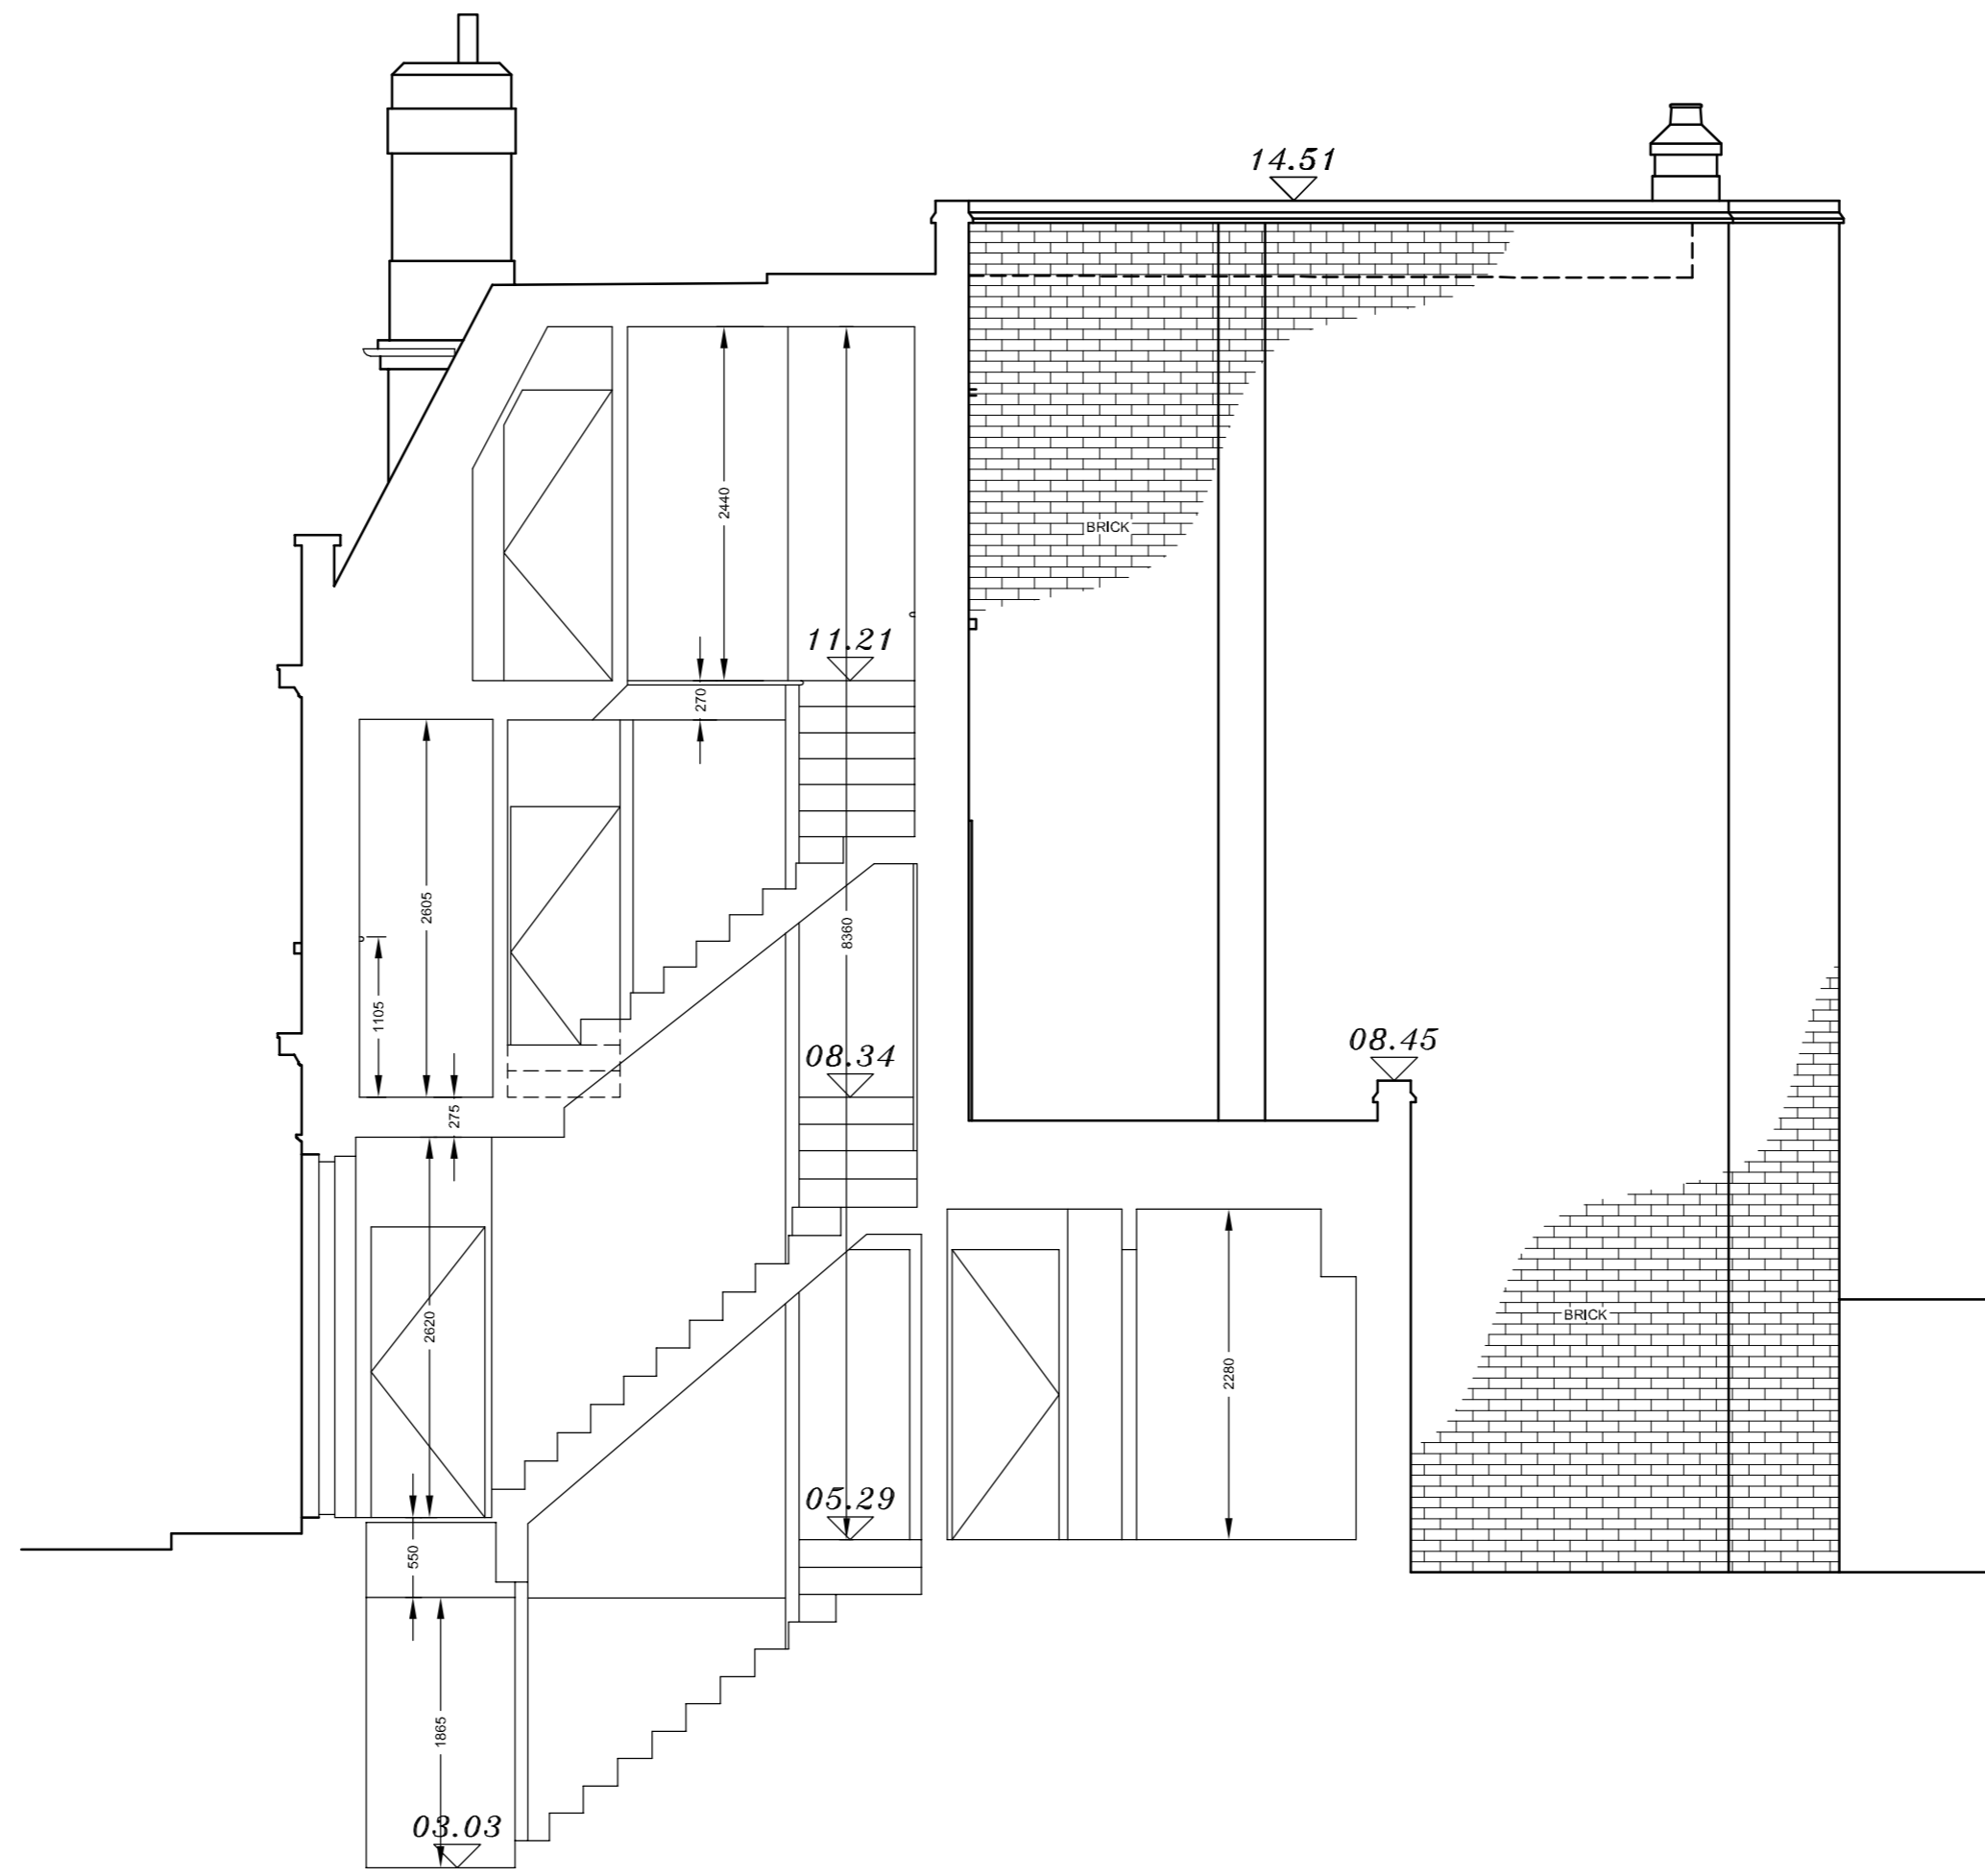


EXISTING SECTION A - A

00.00

SCALE 1:50 @ A2



<b>JENLEA</b>		
DESIGN DEVELOPMENTS LTD Tel : 07961 196295 e-mail jdd@jenlea.net		
CLIENT:	PROJECT: 64 LANT STREET LONDON SE1 1QN	
DESCRIPTION: EXISTING SECTION A - A		
SCALE: 1 : 50 @ A2	DATE: NOV 2014	DRAWN BY: JDD
REF/DWG NO: JDD/LS-E7	REVISION NO:	REVISION DATE:

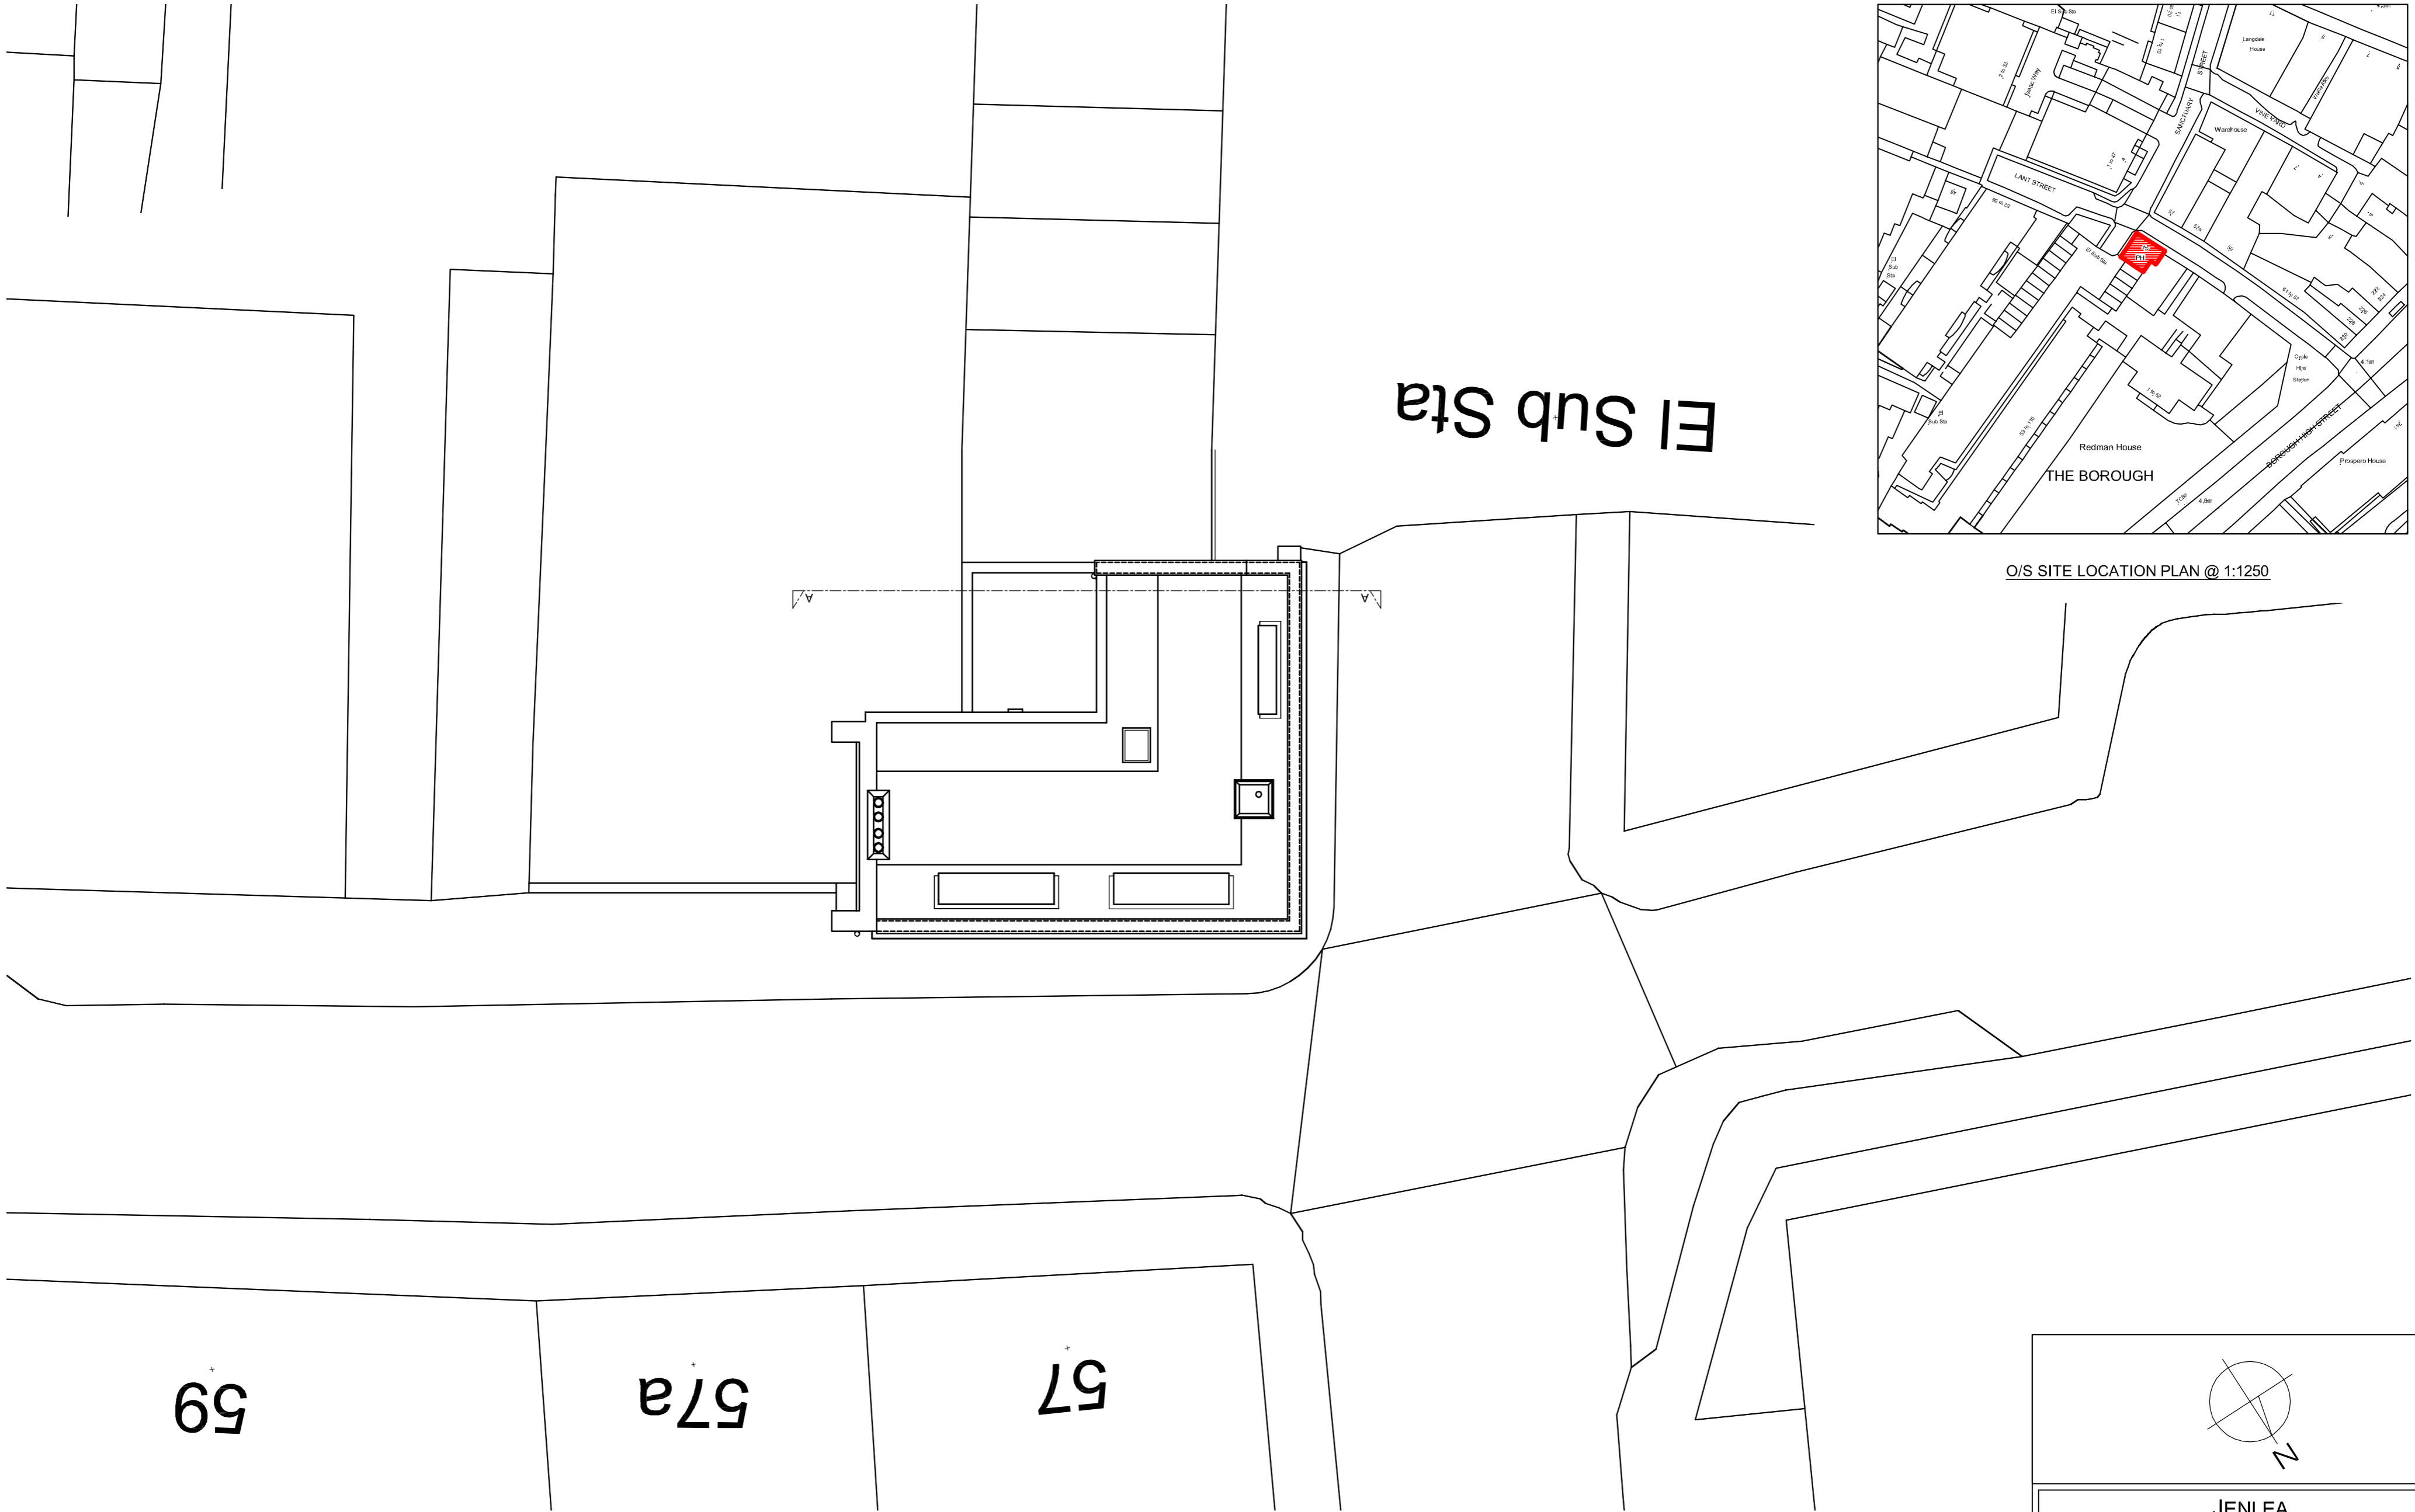


EI Sub Sta

59

57a


57

EXISTING SITE PLAN

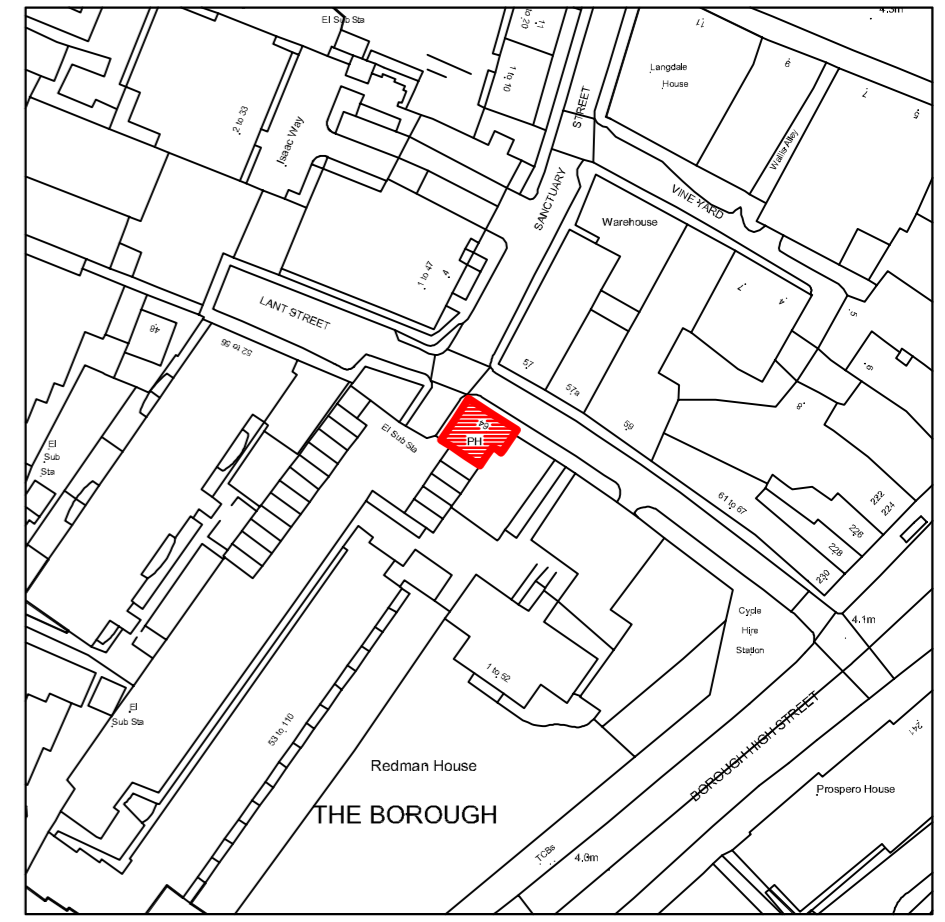

O/S SITE LOCATION PLAN @ 1:1250

SCALE 1:100 @ A2

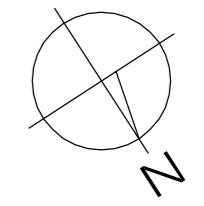

<b>JENLEA</b>		
DESIGN DEVELOPMENTS LTD Tel : 07961 196295 e-mail jdd@jenlea.net		
CLIENT :	PROJECT : 64 LANT STREET LONDON SE1 1QN	
DESCRIPTION : EXISTING SITE PLAN		
SCALE : 1 : 50 @ A2	DATE : NOV 2014	DRAWN BY : JDD
REF/DWG NO : JDD/LS-E1	REVISION NO :	REVISION DATE :