


FLOOR PLAN

The Crane
14 Armoury Way,
Wandsworth,
SW18 1EZ

First Floor


GIA 66 sqm (710 sqft)

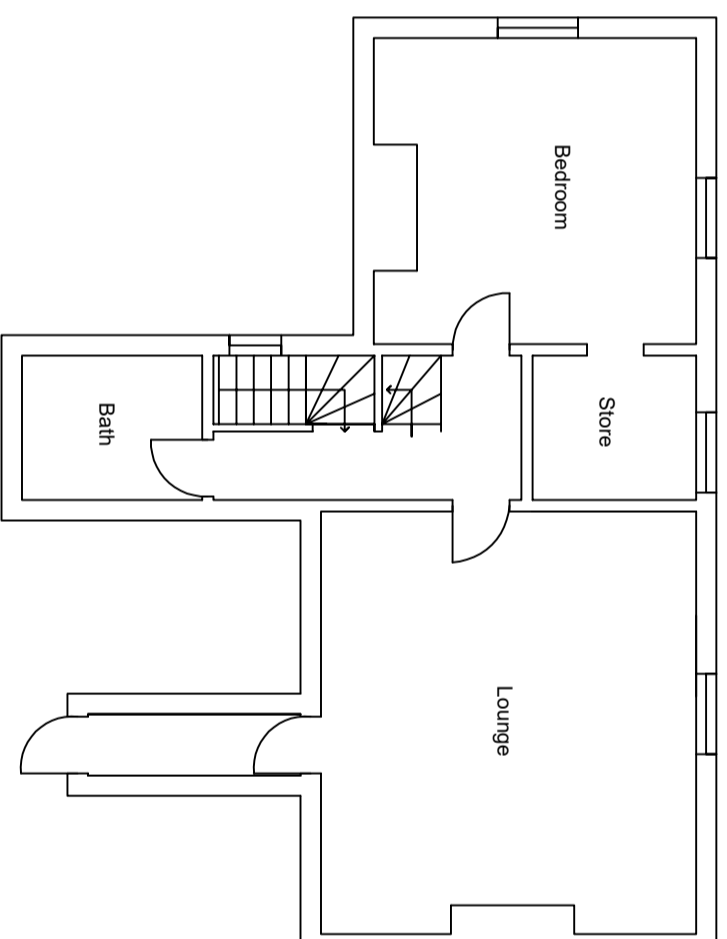

Dwg No - WZ030669

Presentation Scale 1:100 @A3

METRES

 

**Wensley
& Lawz**