


PROPOSED SITE PLAN
scale 1:200

Application Boundary
Ownership Boundary



PROPOSED FLOOR PLAN
scale 1:100

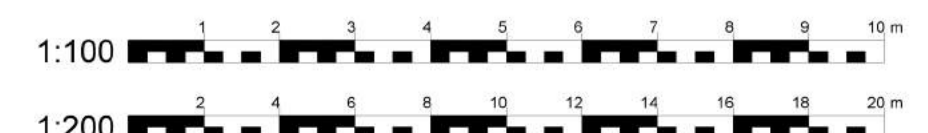

P1	30.06.17	FIRST ISSUE	AB
REVISION	DATE	COMMENTS	AUTHOR / CHECKED
EXPEDITE			TITL F
CARDIFF OFFICE 8 Village Way, Greenmeadows Springs Business Park, Cardiff, CF15 7HE t: 03320 099525			DETAIL PROPOSED SITE PLAN AND FLOOR PLAN
DATE	JUNE 2017	SCALE	1:100 @A1
DRAWING No.	AS16.05.L.01.01	REV	P1
EXETER OFFICE 35 Southemhay-East Exeter, EX1 1AP t: 01392 691633	RIBA	AUTHOR / CHECKED	AB
DRAWING - STATUS		PLANNING	

CONTRACTORS MUST CHECK ALL DIMENSIONS ON SITE. ONLY FIGURED DIMENSIONS ARE TO BE WORKED FROM. DISCREPANCIES MUST BE REPORTED TO THE ARCHITECT BEFORE PROCEEDING. © THIS DRAWING IS COPYRIGHT