




GROUND FLOOR PLAN AS EXISTING

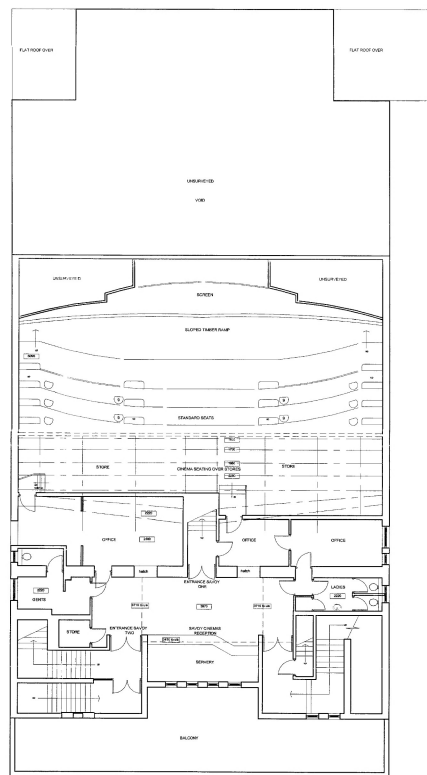

FIRST FLOOR PLAN AS EXISTING

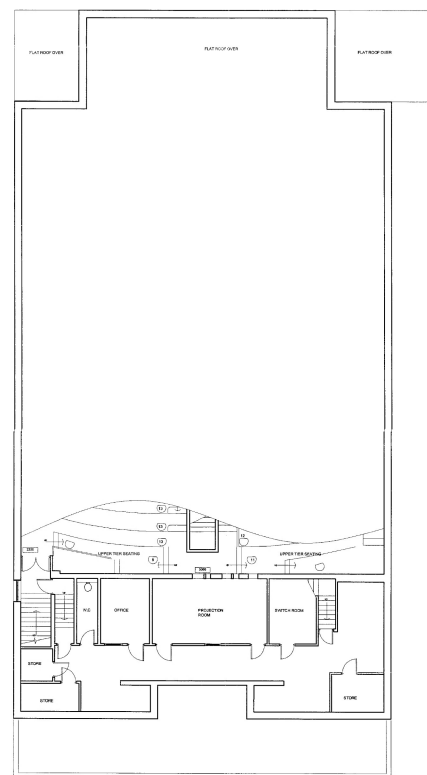

SECOND FLOOR PLAN AS EXISTING

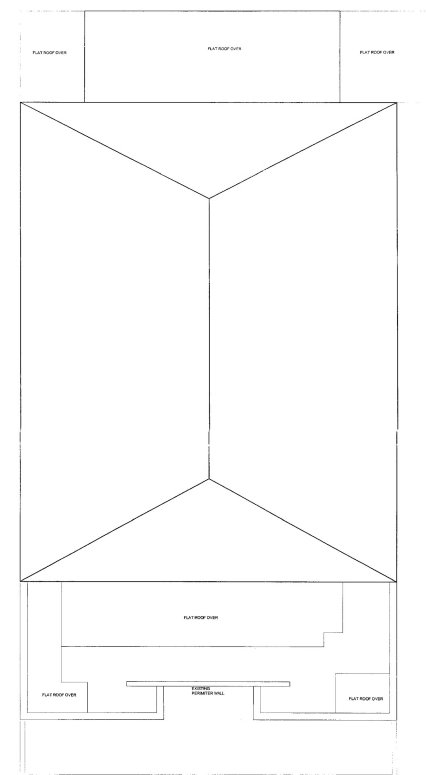

ROOF PLAN AS EXISTING

REV A: Amended to show cinema layout at first floor level 14-01-02



FLICKS, 12 LONDON STREET, ANDOVER, HAMPSHIRE FOR LUMINAR LEISURE

PLANS AS EXISTING
 DRAWN: BB DATE: _____ DRAWING NO.: _____
 SCALE: 1:100 REV: A 0091 / 1A