


GENERAL NOTES

DO NOT SCALE FROM THIS DRAWING. ALL DIMENSIONS AND SETTING OUT MUST BE CHECKED AND VERIFIED ON SITE BY THE MAIN CONTRACTOR AND ANY DISCREPANCIES REPORTED TO MACAULAY SINCLAIR FORTHWITH. MACAULAY SINCLAIR DETAILED DESIGN DRAWINGS ARE NOT FABRICATION DRAWINGS. THE MAIN CONTRACTOR SHALL BE RESPONSIBLE FOR THE MEASURING AND ACCURATE ADJUSTMENT OF ANY FITTINGS AND / OR PARTS OR VARIOUS COMPONENTS. ANY SUCH ADJUSTMENT SHALL BE REPORTED TO MACAULAY SINCLAIR FOR APPROVAL PRIOR TO FABRICATION / INSTALLATION. THE MAIN CONTRACTOR SHALL BE RESPONSIBLE FOR THE COORDINATION OF ALL SUB-CONTRACTOR ITEMS, INCLUDING THOSE DIRECTLY EMPLOYED BY THE CLIENT.

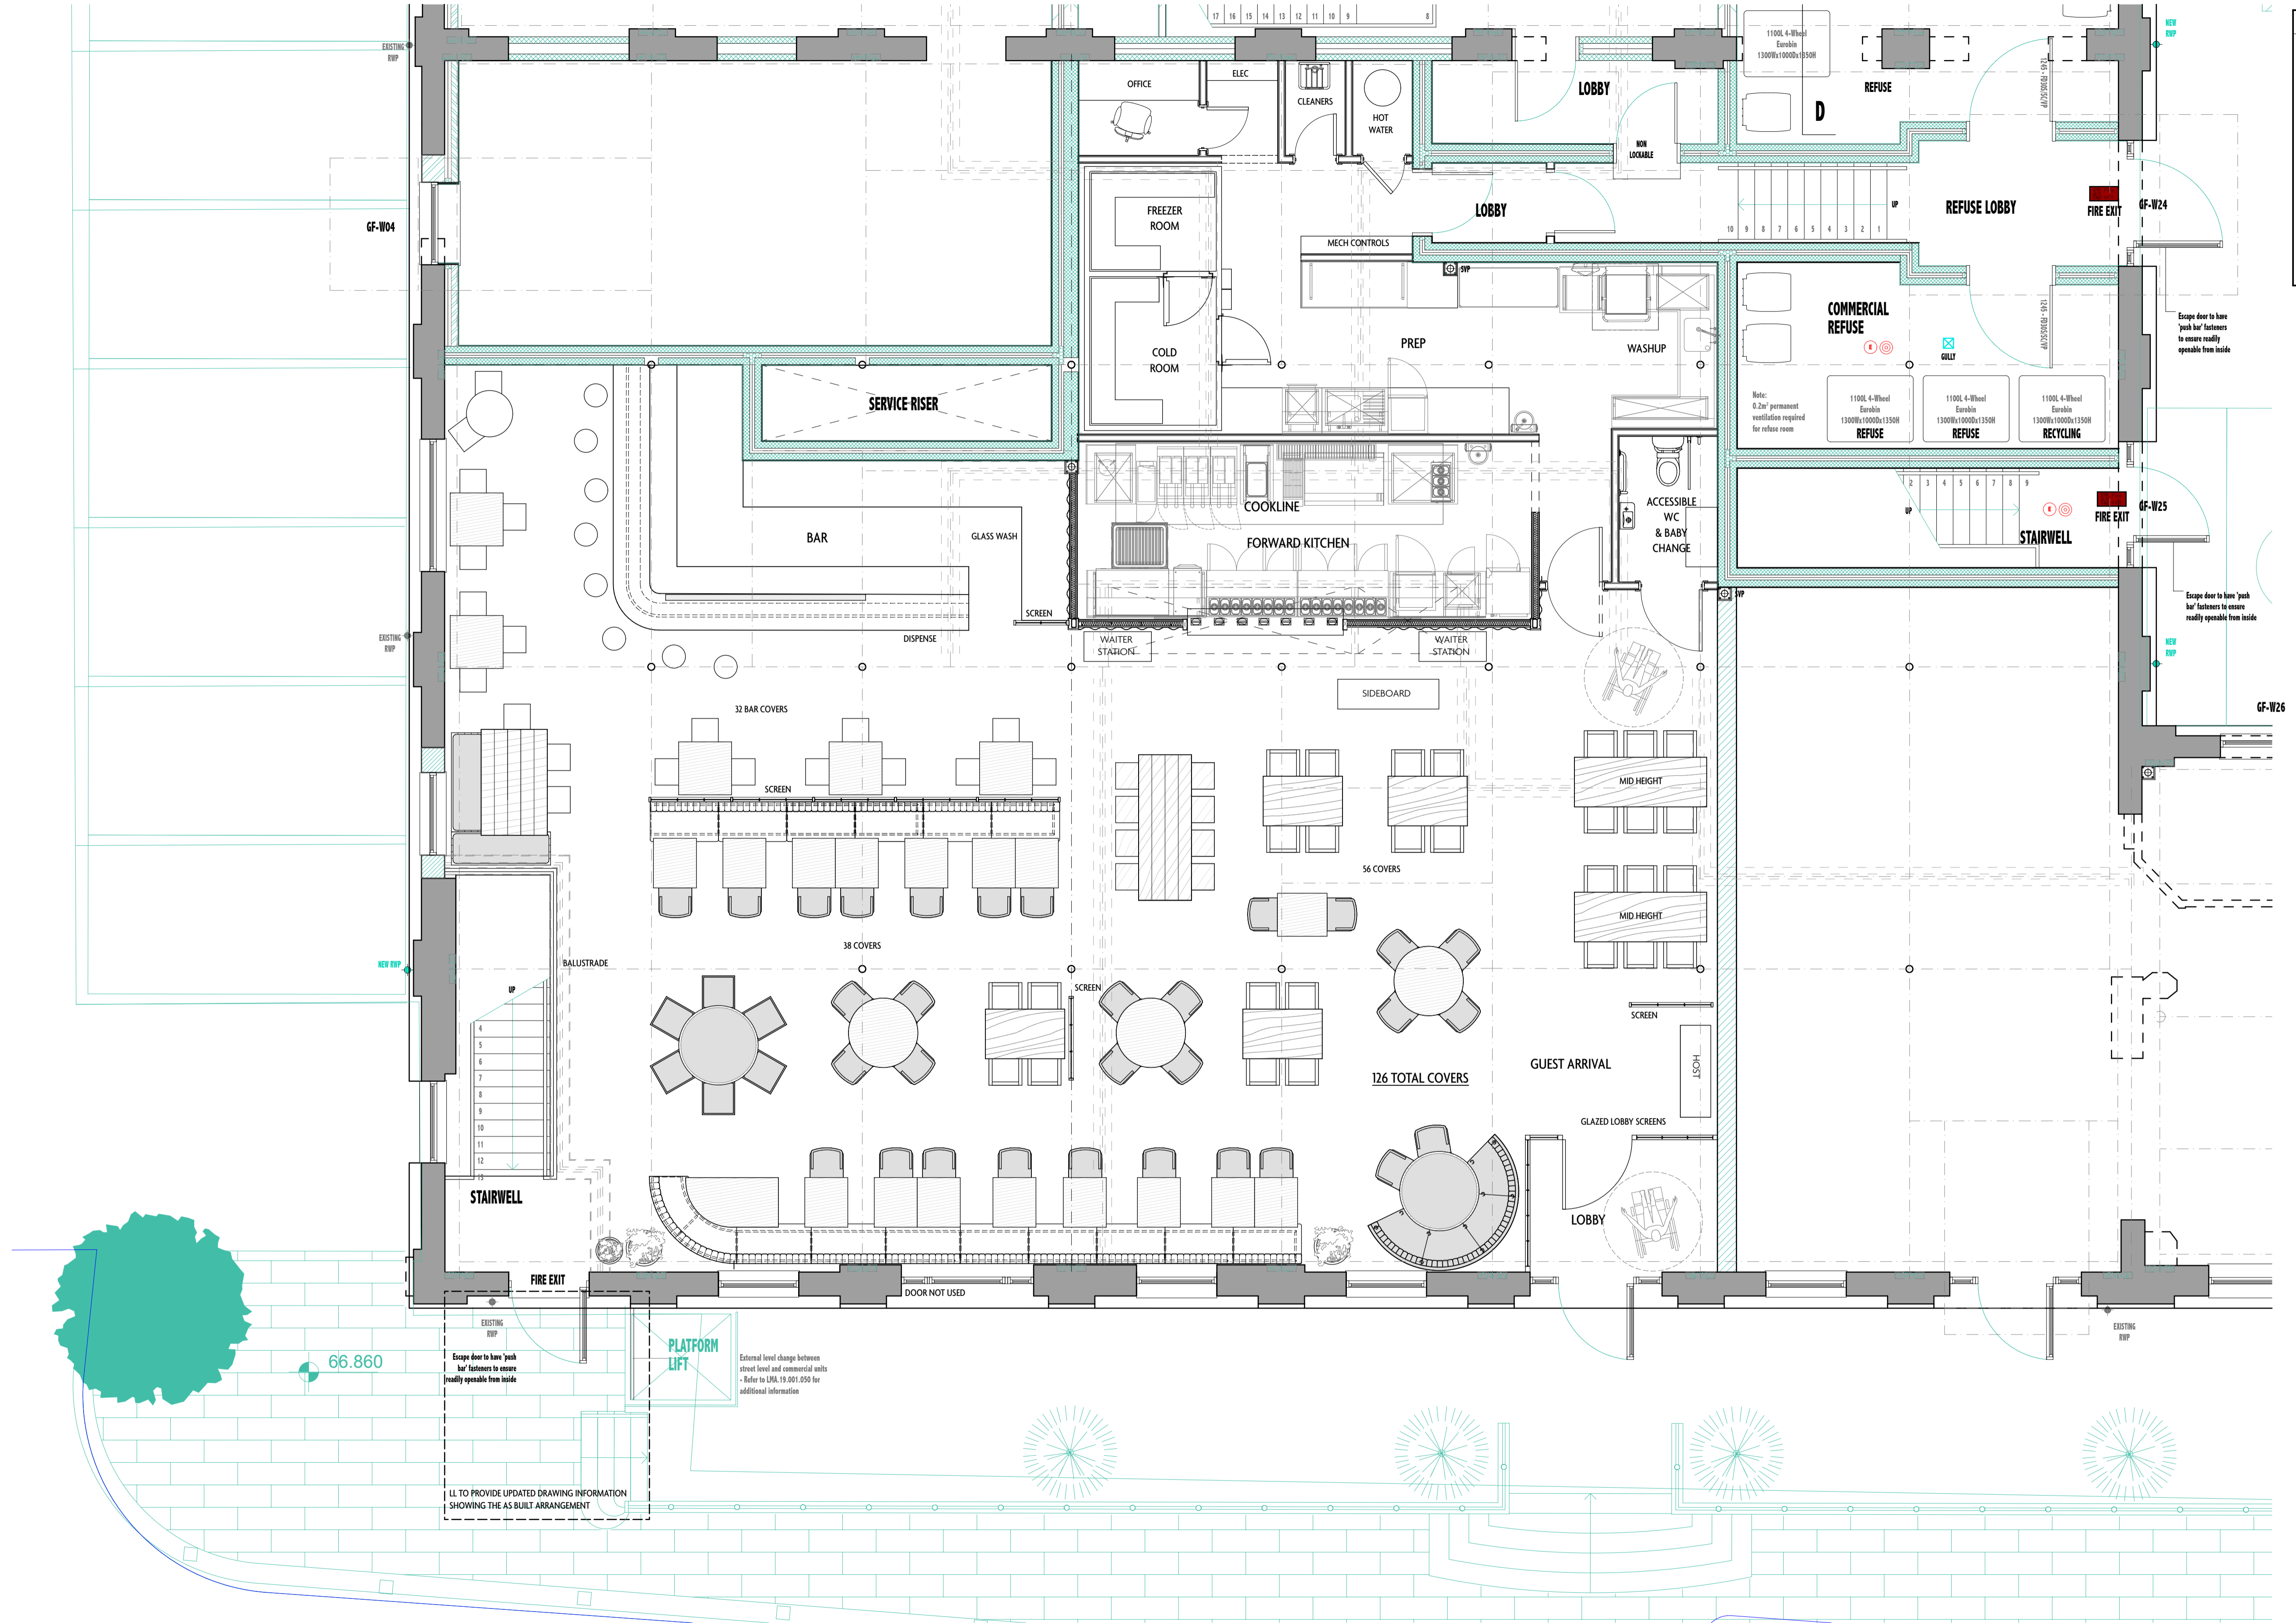

PROPOSED GROUND FLOOR PLAN

NOTES	REV	DATE	REASON
1.1 TO PROVIDE UPDATED DRAWING INFORMATION SHOWING THE AS BUILT ARRANGEMENT			

REV	DATE	REASON

Macaulay Sinclair

PROJECT Hubbox, The Brewhouse, Dorchester **PROJECT NO.** 3802
TITLE Proposed Ground Floor GA
SCALE @ A1 1:50 **DRAWING NO.** 04(01)
DATE 2022.04.12 **DRAWN BY** JM

PRELIMINARY