


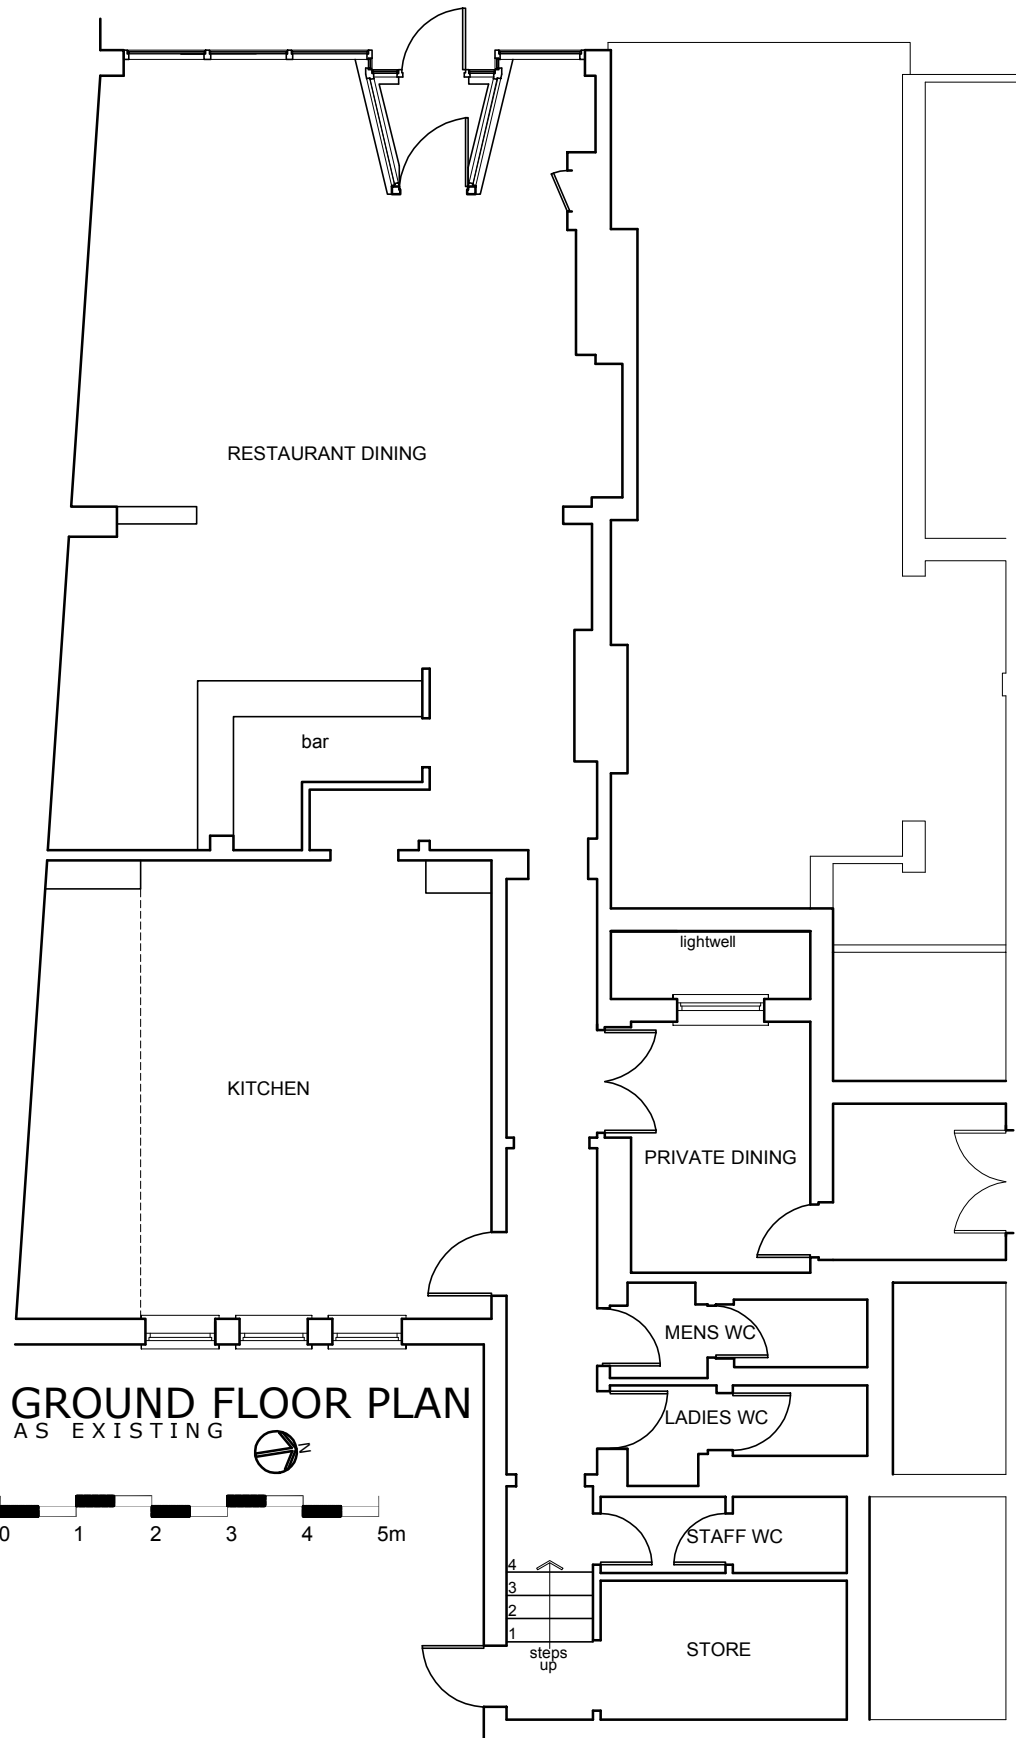

THIS DRAWING IS THE COPYRIGHT OF BRESLIN ARCHITECTURE AND MAY NOT BE COPIED, ALTERED OR REPRODUCED IN ANY WAY OR PASSED TO A THIRD PARTY WITHOUT THE EXPRESS WRITTEN CONSENT OF BRESLIN ARCHITECTURE.

ALL DIMENSIONS ARE TO BE CHECKED ON SITE BEFORE WORK COMMENCES AND ANY DISCREPANCIES MUST BE REPORTED IMMEDIATELY TO BRESLIN ARCHITECTURE.

BRESLIN
ARCHITECTURE
12 MEADOWMEAD AVENUE SOUTHAMPTON SO15 4LX
m:07702017152 e:carlabreslin@sky.com

Job Title
33 JEWRY STREET
WINCHESTER

Client
Mr M Bakhaty

Drawing Title
GROUND FLOOR PLAN
AS EXISTING

Date: AUG 2024 Scale: 1:100@A4 Drg. No. 2191/01