



HKR ARCHITECTS		3000 15th Avenue, Suite 1000, Denver, CO 80202	
Phone: 303.733.1111		Fax: 303.733.1112	
Website: www.hkrarchitects.com		Email: info@hkrarchitects.com	
Project:	Ground Floor General Arrangement	Client:	SM
Scale:	1/8" = 1'-0"	Drawn by:	JAV
Checked by:	SM	Date:	10/1/11

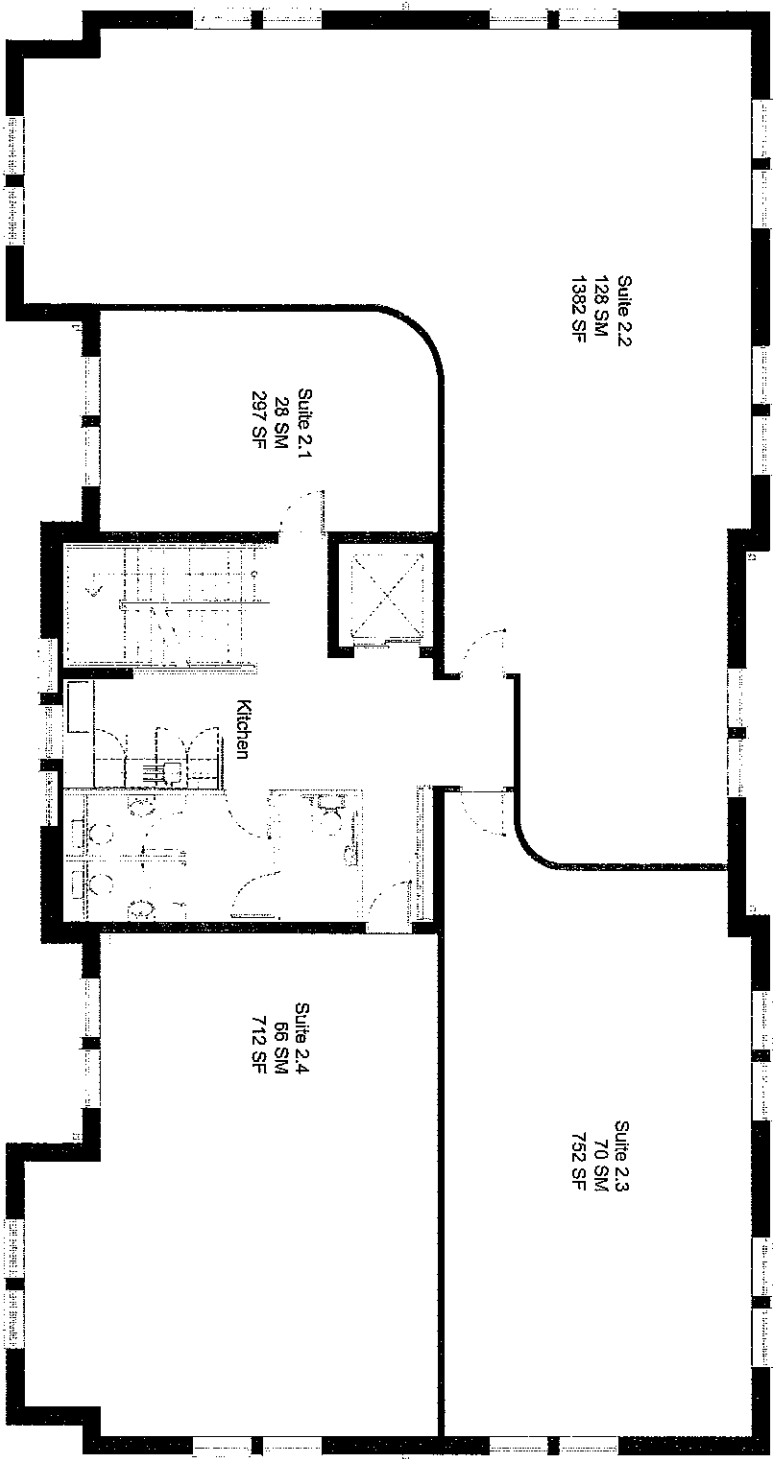

NO. 1	NO. 2	
HJR ARCHITECTS 10000 10th Avenue, West Vancouver, BC V8V 2R7 Phone: 604-261-1111 Fax: 604-261-1112 Website: www.hjrarchitects.com															Project No: 1211 Project Name: 1211 Project Location: 1211 Project Start: 1211 Project End: 1211 Project Status: 1211															

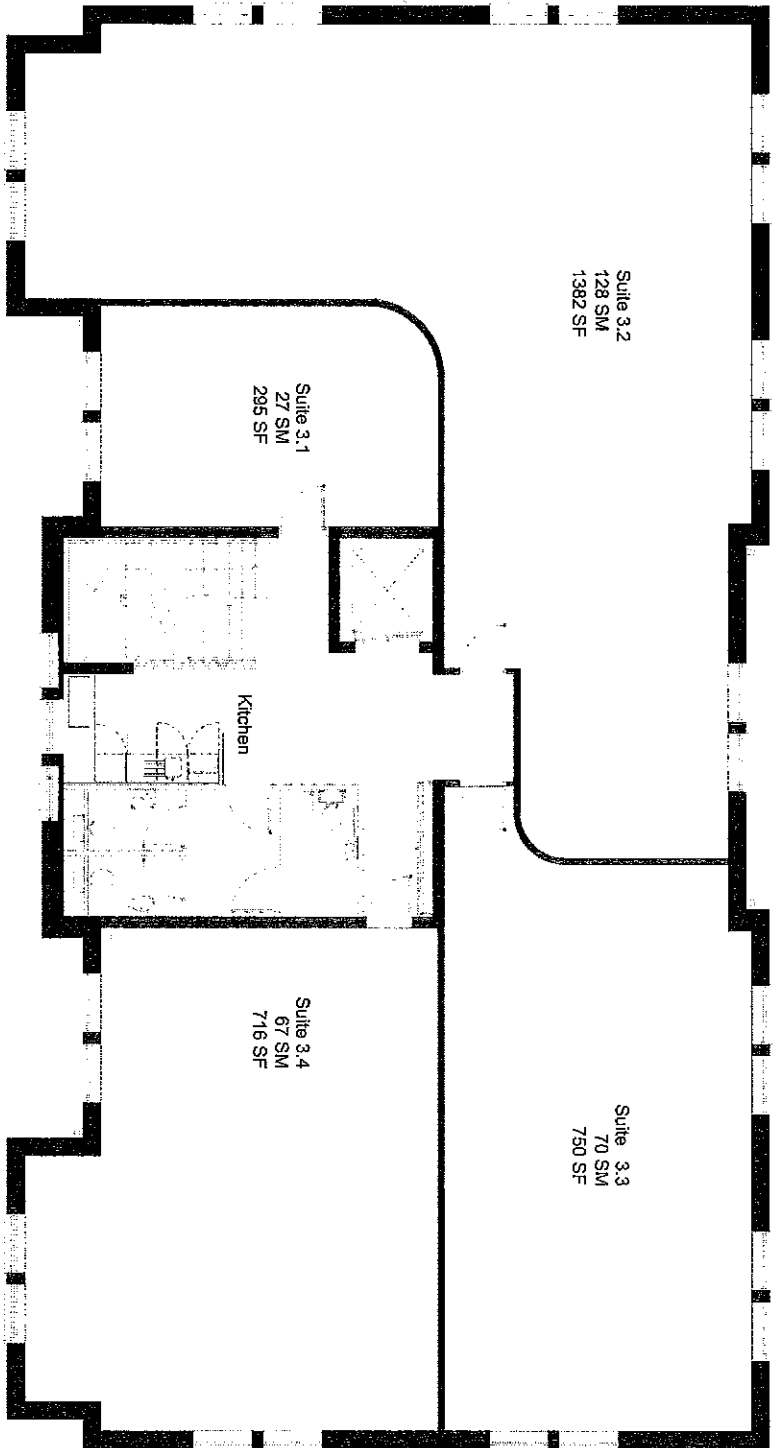

H&R ARCHITECTS 1100 15th Street, Suite 300 Denver, CO 80202 Phone: 303.733.1100 Fax: 303.733.1101 Website: www.hrarchitects.com		Project No.: 1001 Date: 02/11/2010 Scale: 1/8" = 1'-0" Drawn by: JAV Checked by: SM
Title: General Floor Plan Client:	Location:	Project Name: