


EXISTING UNIT  
F.F.L. 11.350

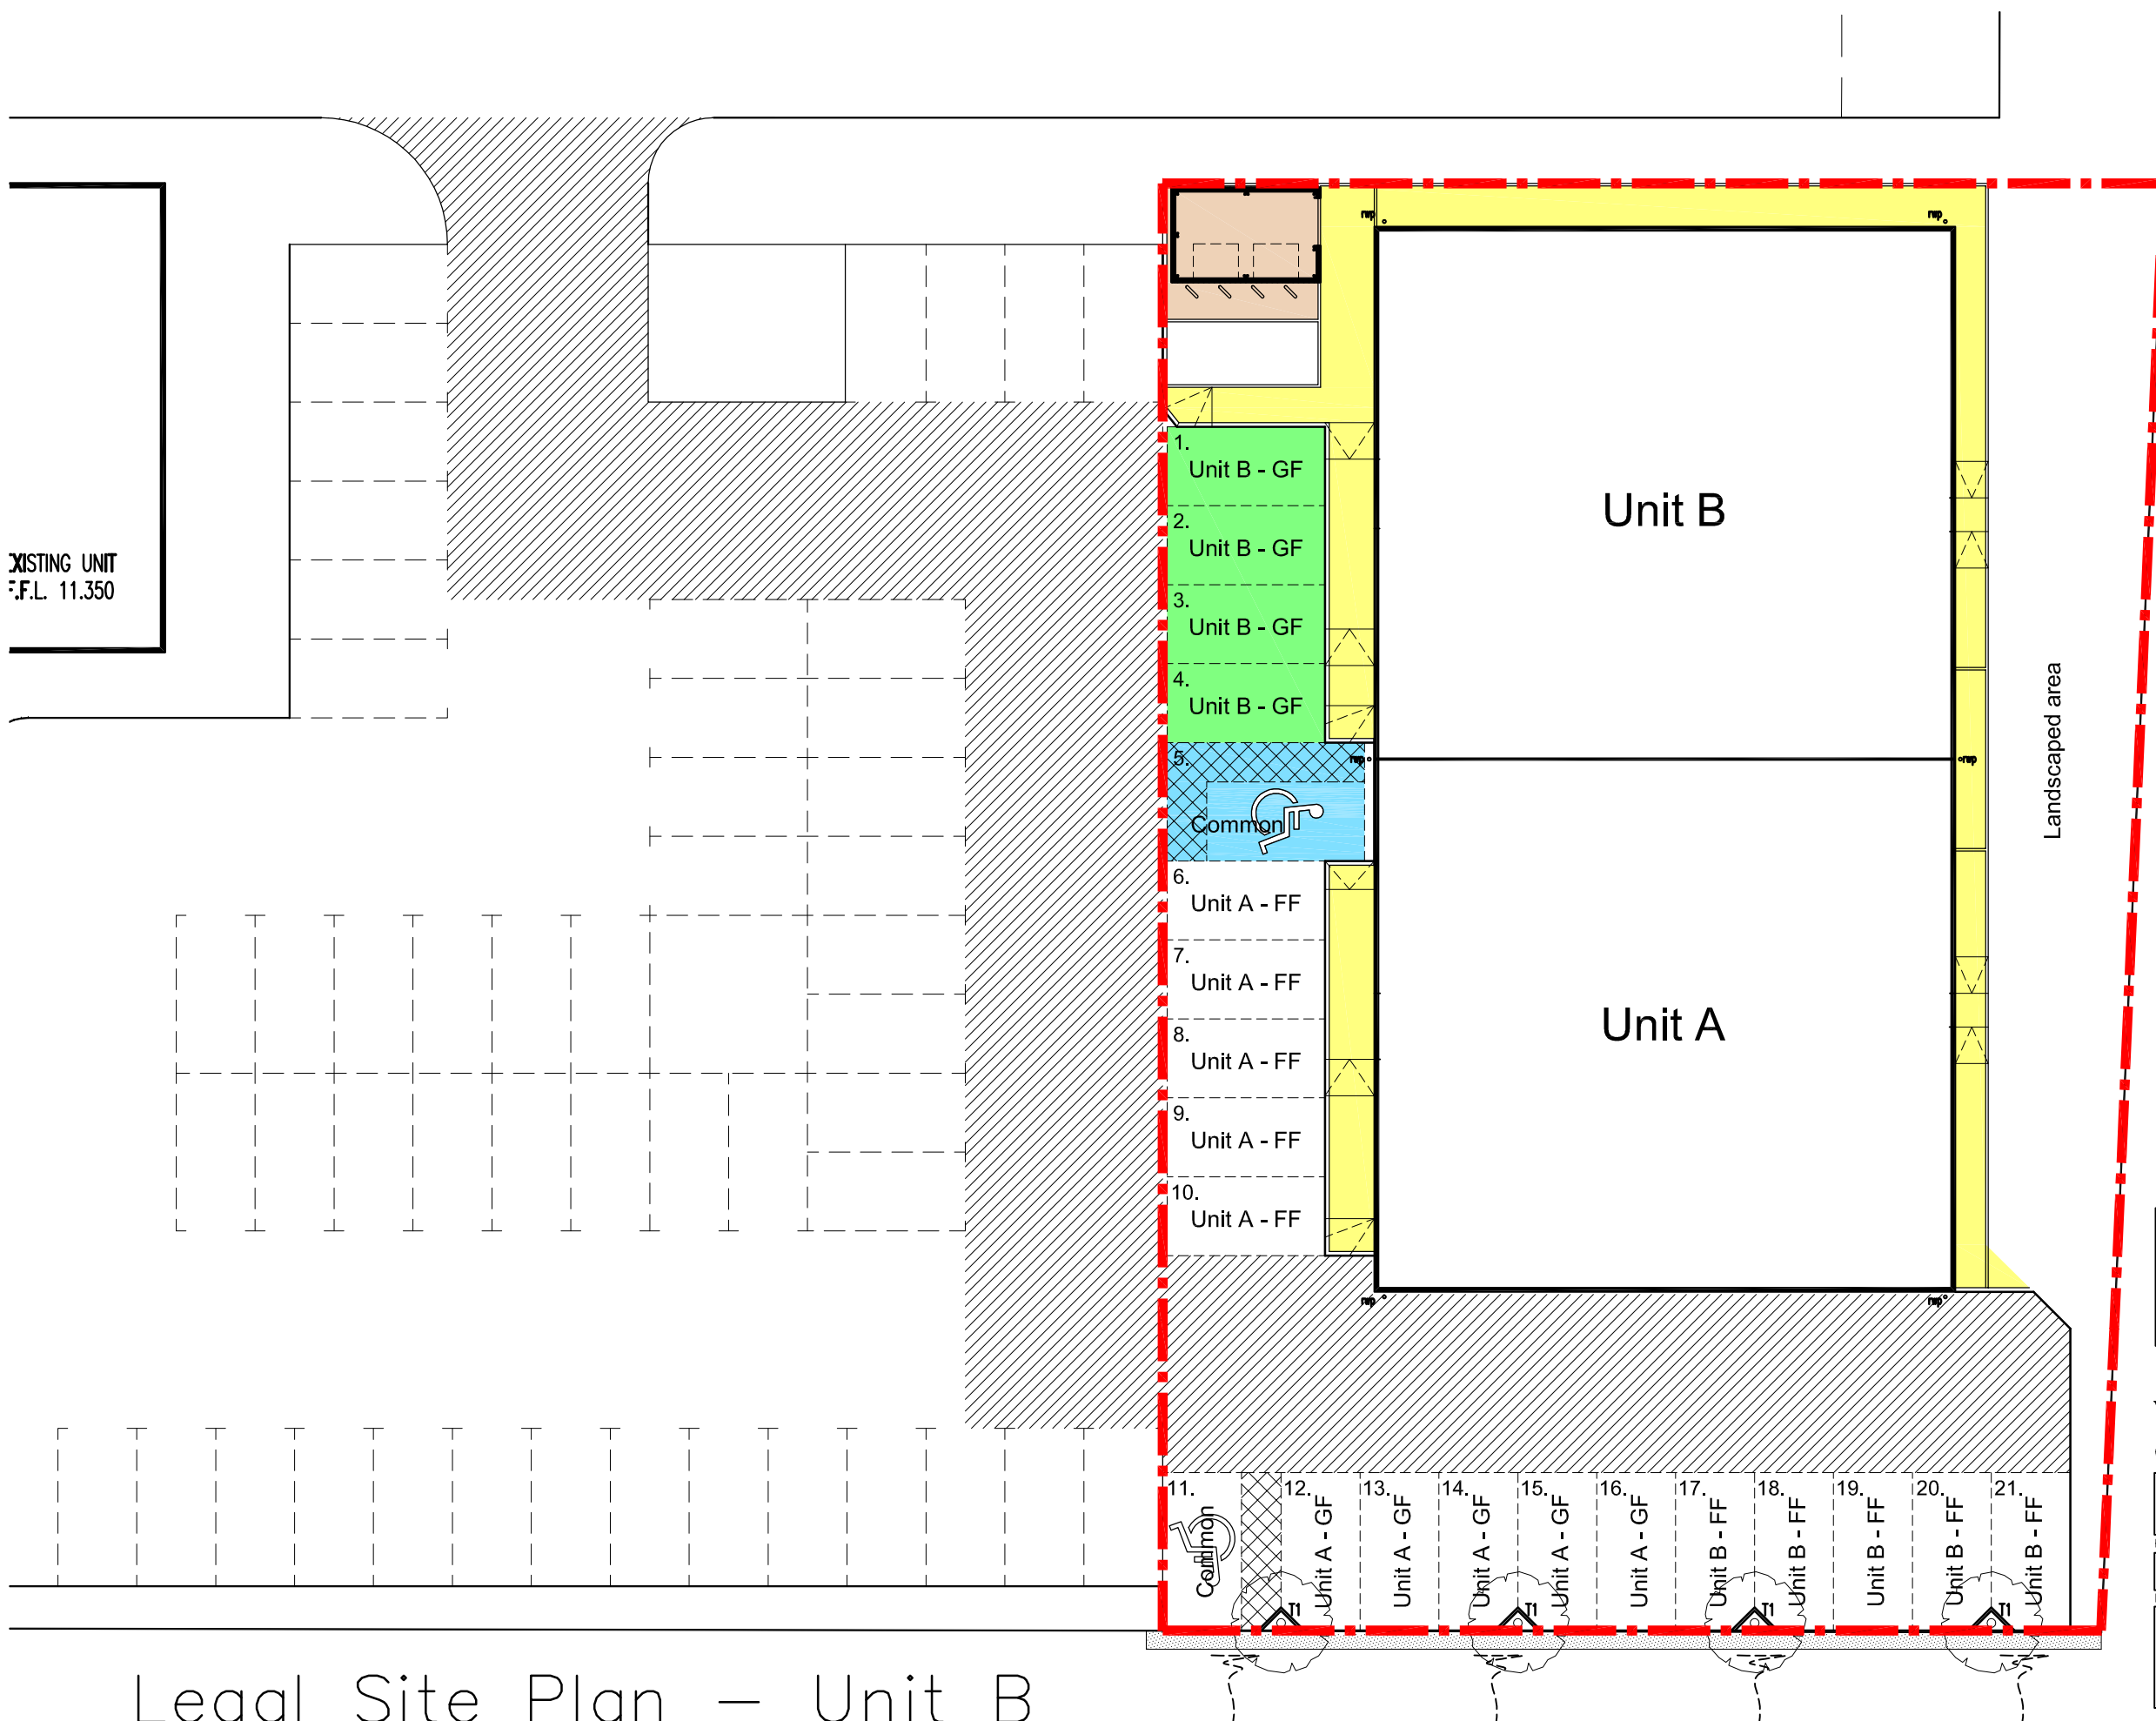


Landscaped area

Legal Site Plan – Unit B

**CHARNWOOD GROUP  
OF COMPANIES**

**WIGLEY FOX PARTNERSHIP** PLC  
Chartered Architects, Surveyors & Urban Designers

 The 'Chapel', Churchill Way, Cardiff, South Glamorgan, CF10 2WF  
Tel: 029 20341211 Fax: 029 20396418 e-mail: traders@wigleyfox.co.uk

Project  
Unit 12c Ocean Park, Cardiff

Drawing Title	Date
Legal Site Plan – Unit B Ground Floor	24.03.06
	Scale ● A3
	1:200

Job Number	Drawing Number	Revision	Status
2737	151	A	Legal