


Project Name: TAGOMAGO PARK HOTEL CONVERSION OCEAN WAY, CARDIFF	Rev: Date: Description:
Client Name: EXISTING GROUND FLOOR PLAN OF EDWARD HOUSE AND ADJOINING BUILDINGS	Project Services: Garth Davies Project Services The Valued Partner Project consultancy - architecture - design management Wynneford Cardiff CF10 1BB Tel: 075900 910388
Scale: 1:100 @ A1	Sheet No: 210_104

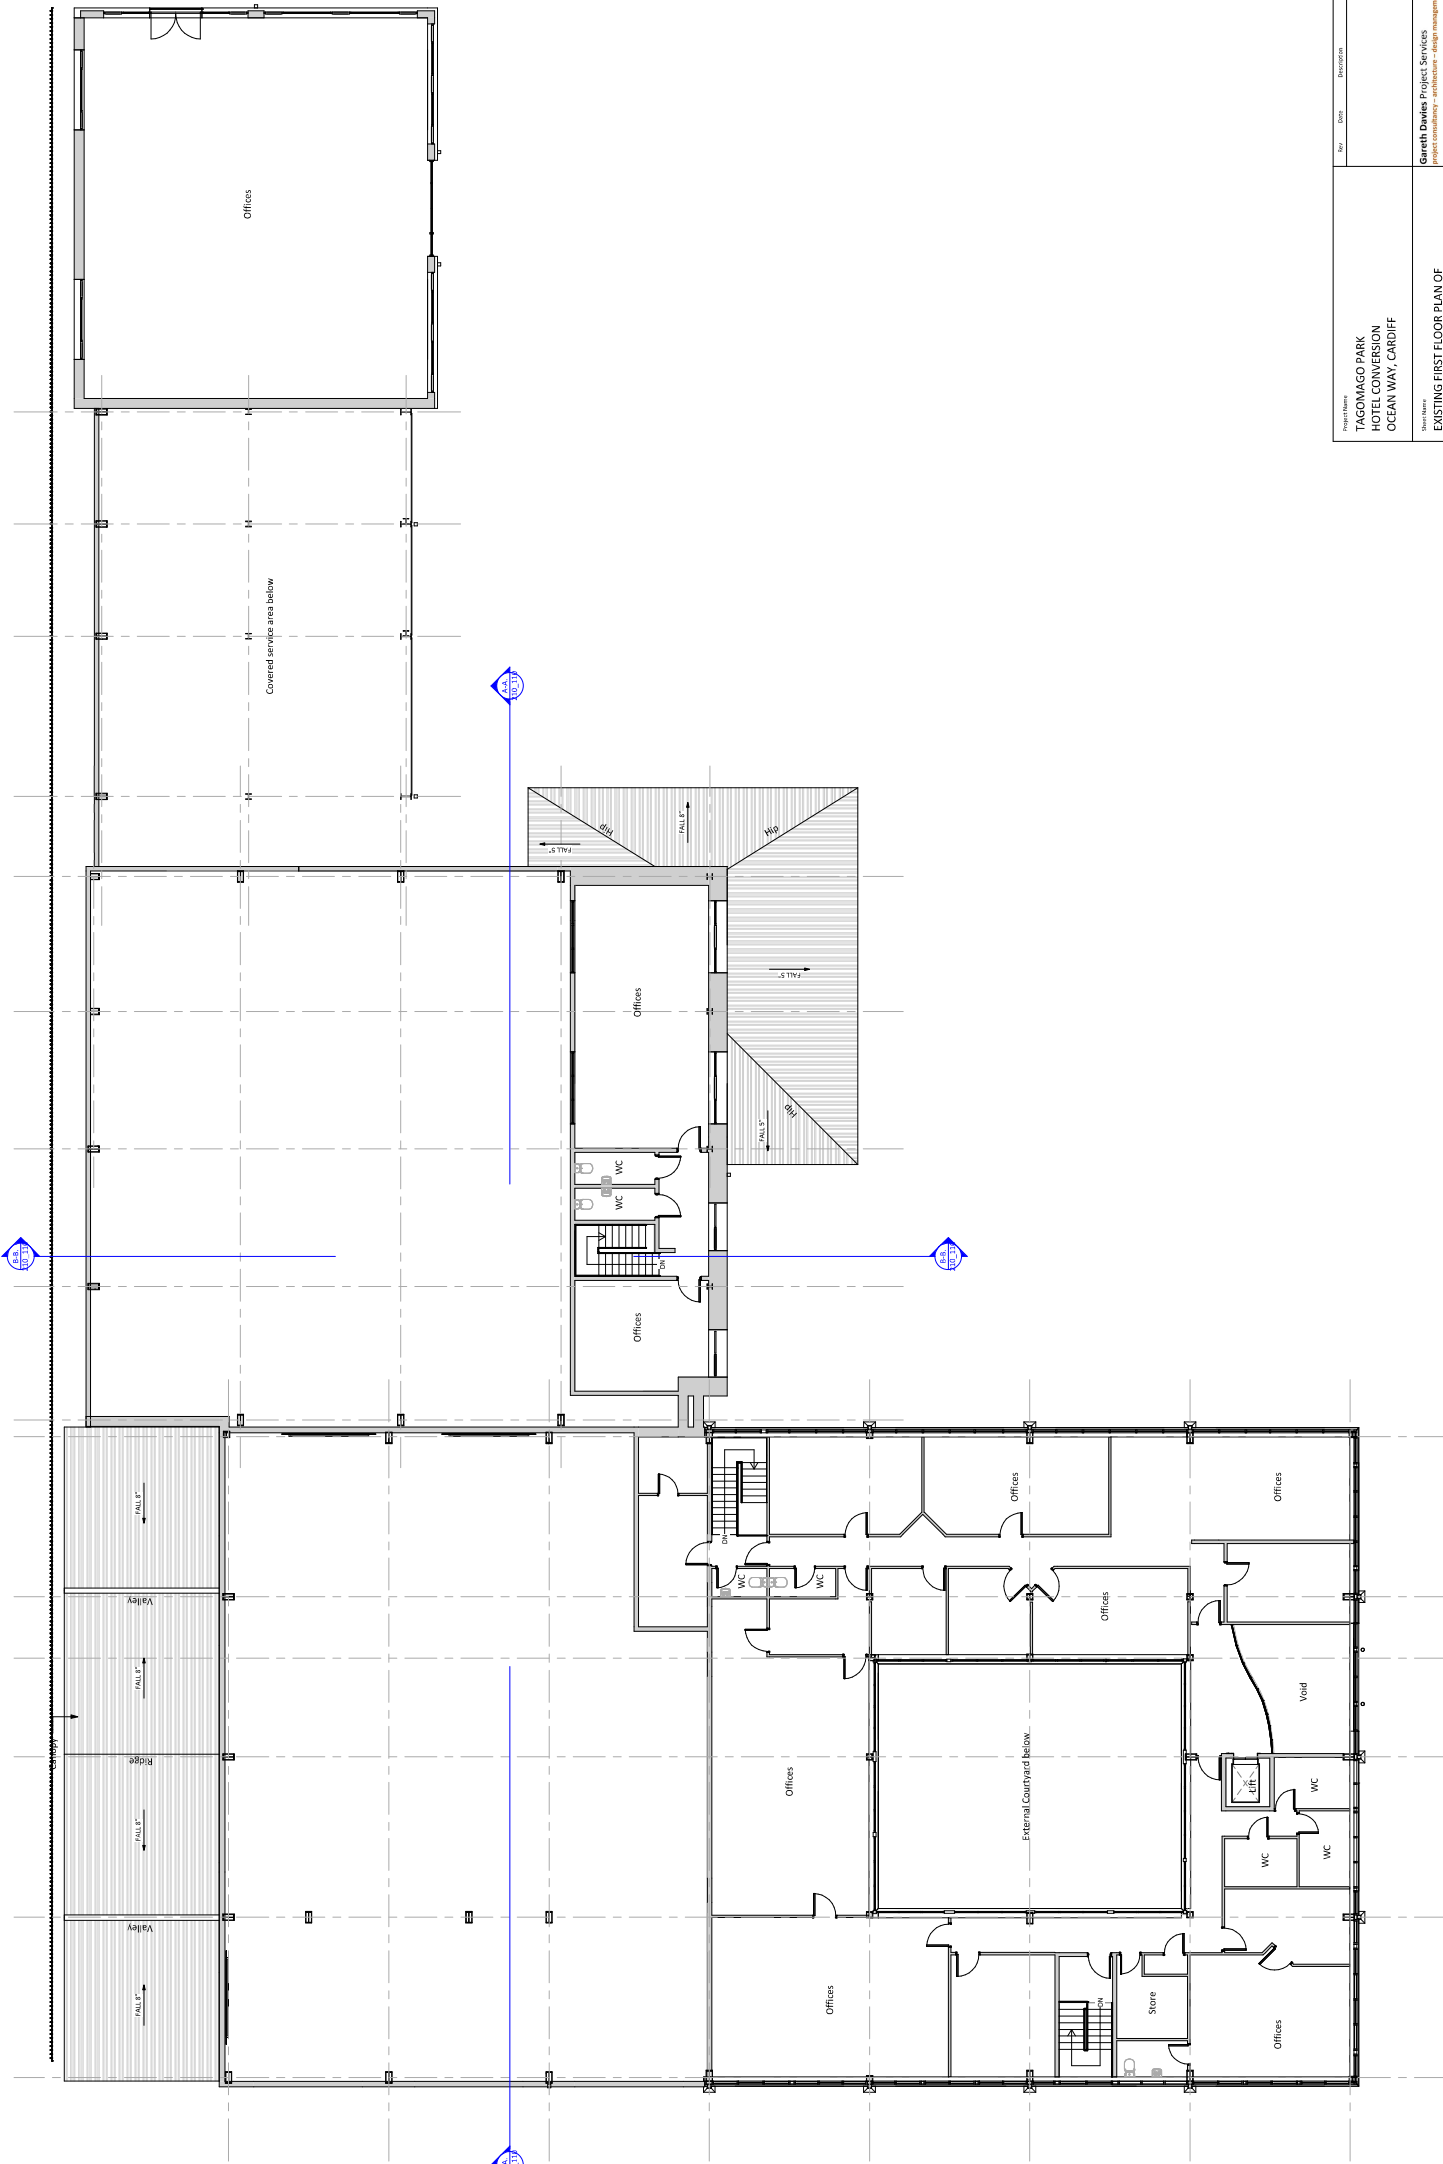

Project Name: TAGOMAGO PARK HOTEL CONVERSION OCEAN WAY, CARDIFF	Rev: 0005 Description: 000
Client Name: EXISTING FIRST FLOOR PLAN OF EDWARD HOUSE AND ADDITIONAL BUILDINGS	Project Services: Garth Davies Project Services The Valued Garden Project consultancy - architecture - design management Wynneaf Cardiff CF10 6BE Tel: 075900 910388 Email: g.davies@garthdavies.co.uk
Scale: 1:100 @ A1	Sheet No: 210_105