



Option 2

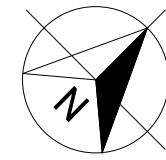

INDICATIVE ONLY

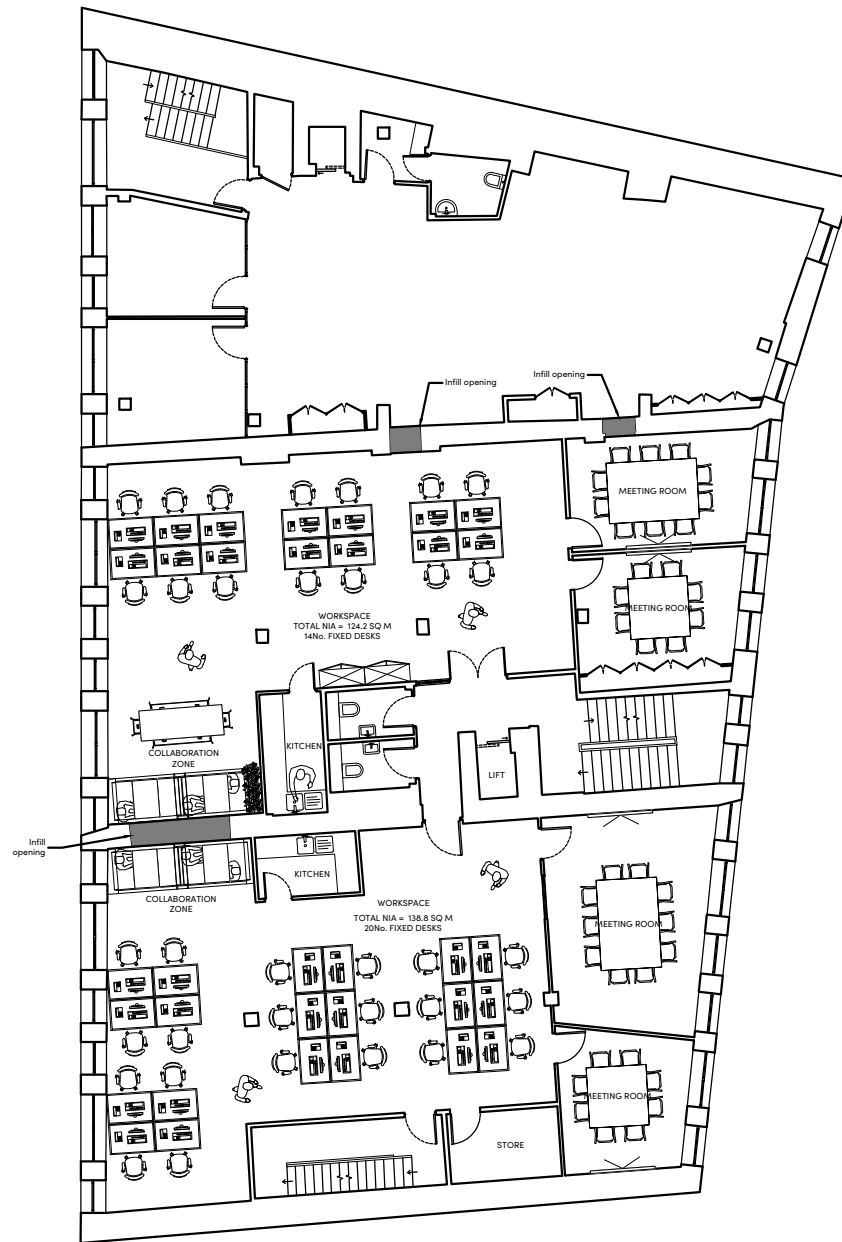

Westgate House, Womanby Street
First Floor
Scale 1:200




NOTES

- 1) ALL DIMENSIONS TO BE CHECKED ON SITE AND NOT SCALED FROM THIS DRAWING.
- 2) HOLLIS SHALL BE INFORMED IN WRITING OF ANY DISCREPANCIES.
- 3) ALL DIMENSIONS ARE IN METRES ONLY.
- 4) THE ORIGIN AND ORIENTATION OF THE SURVEY GRID RELATE TO AN ARBITRARY GRID.
- 5) ALL LEVELS ARE BASED ON AN ARBITRARY DATUM.
- 6) DRAWING SUPPLIED BY CLIENT, DRAWN BY 'STAK', DATED '22.3.22'.

KEY

A	Alarm	HB	Hand Basin
A/C	Air Conditioner	HB	Handrail
AP	Arch Height	IC	Insulation Cover
AL	Arch Level	IF	Iron Rolling Fence
ALH	Arch Spring Height	JB	Junction Box
ALS	Arch Spring Level	L	Light
ATM	Automated Teller Machine	LB	Lift Shafts
B	Balustrade	Max	Maximum
BGP	Break Glass Point	Min	Minimum
BH	Floor To Beam Height	OC	Overhead
Br	Brick	OP	Open Boarded Fence
BSW	Brick Scaffolding Wall	OSM	Obstruction Survey Bench Mark
BLL	Beam Soffit Level	P	Post
BSW	Brick Wall	PL	Plasterboard
BSW	Brick Wall	PL	Plasterboard Light
BSW	Brick Wall	PPF	Post and Rail Fence
CAF	Close Boarded Fence	PS	Plating Stone
CCTV	Close Circuit Television	PPF	Post and Wire Fence
Ch	Chimney	Rad	Radiation
Ch	Chimney	RDH	Recessed Door Mat
Ch	Chimney	R	Riser
Ch	Chimney	RS	Roller Shutter Door
CL	Contour Level	RS	Rubber Sheet Joint
CLF	Chain Link Fence	RS	Rubber Sheet Joint
CL	Column	RWF	Rain Water Pipe
Con	Concrete	SB	Sign Board
CAF	Cable on Wall	SBM	Site Bench Mark
CPS	Concrete Paving Slabs	SC	Step Cook
Cap	Capstone	SF	Security Fence
DH	Door Height	SH	Spring Height
DP	Down Pipe	SH	Shelf
D/C	Downspout	SO	Staircase
DH	Door Height	SP	Sign Post
EB	Electrical Junction Box	SS	Security Sensor
EM	Electricity Meter	T	Telephone
EGG	Electrical Switchgear	TBM	Temporary Bench Mark
FA	Fire Alarm	TW	Top Of Wall
FB	Floor Beam	T	Top
FC	Floor To Ceiling Height	UL	Unable To Lift
FE	Fire Extinguisher	V	Vault
FHB	Fire Hose Box	VCP	Vehicle Charging Point
FL	Floor Level	VP	Vent Pipe
FL	Floorlight	W	Window
G	Gully	WCL	Window Cill Level
GC	Gas Cook	WH	Window Header
GA	Gas Water	WHL	Window Head Level
GF	Gas Valve	WH	Window Header
h	Height		

FLOOR PLAN SYMBOLS

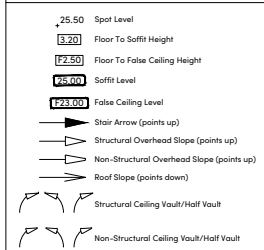

REVISIONS

REV.	DATE	AMENDMENTS	INITIAL

THIS DRAWING IS FOR THE FOLLOWING PURPOSE ONLY:
 PRELIMINARY TENDER CONSTRUCTION
 SKETCH MEASURED SURVEY CONTRACT

TITLE

PROPOSED FIRST FLOOR PLAN

CLIENT
 Telereal Trillium
 140 London Wall
 London
 EC2Y 5DN

PROJECT NAME
 Westgate House
 Womanby Street
 Cardiff
 CF10 1BR

HOLLIS 
 Suite 3
 Castle Street 9-11
 Cardiff
 CF10 1BS

T +44 29 2010 5750
 W hollisglobal.com

DATE	30.03.2022	DRAWN BY	NH
SCALE	1:200	CHECKED	RP
PROJECT	LINE	ORIGINATOR	VOLUME/ ZONE/REDD
115153	104	HLS	00
FILE	DISCIPLINE/ TYPE	NUMBER	STATUS
M2	B	10290	A7
			REVISION
			COO