


1:100 PLAN
DRG No 217

GROUND FLOOR PLAN


1:100 PLAN
DRG No 219

THIS DRG TO BE USE FOR LOCATION PURPOSES ONLY.

 

MAILCOM

FOLLINGSBY
PARK

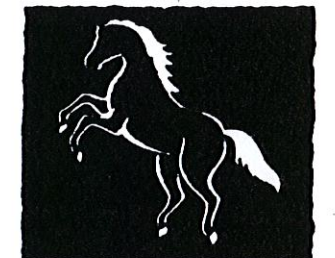


GATESHEAD
TYNE & WEAR




Wiltshaw, Ring Road, Beeston, Leeds LS11 8EQ
Tel: (0113) 271188 Fax: (0113) 271200
In association with
British Rail Property Board
Hudson House, Tall Green,
York YO1 1HP
Tel: (01904) 828282

Fletcher Joseph ARCHITECTS

GROUND FLOOR PLAN
DRAWING NO: 110 K
SCALE: 1:200
DATE: AUGUST 1993

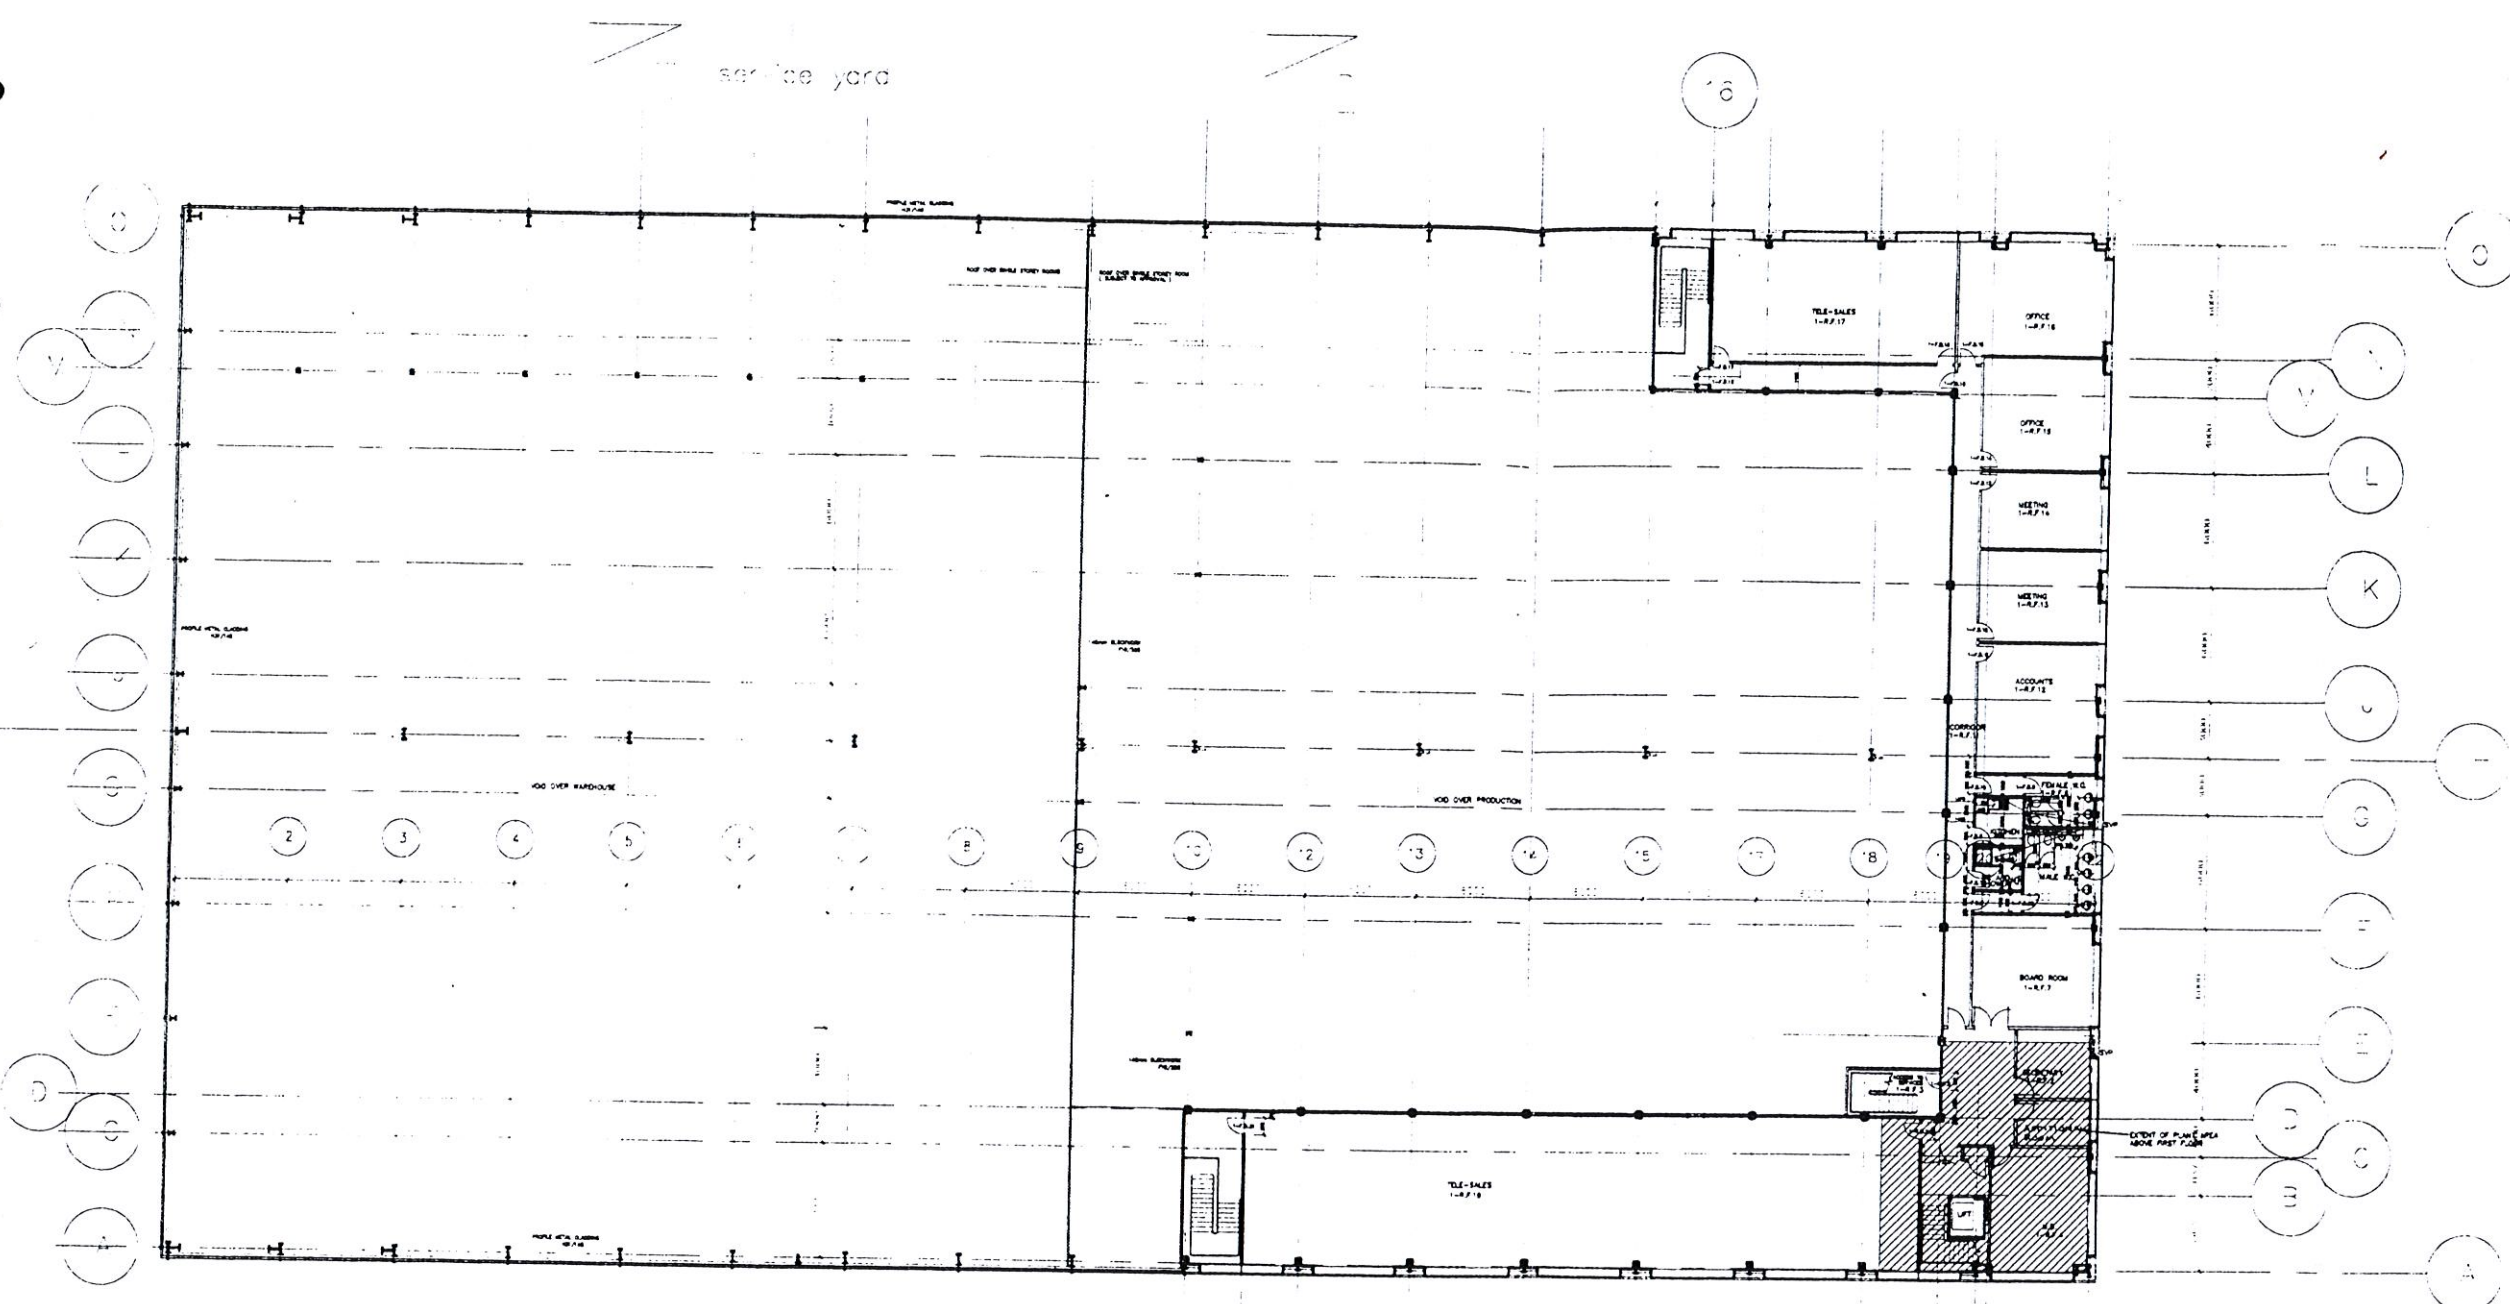


FIRST FLOOR PLAN

 

MAILCOM

FOLLINGSBY
PARK

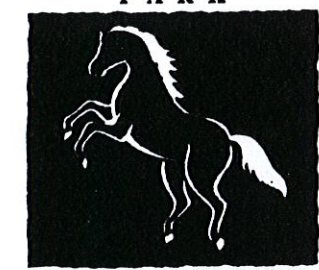

GATESHEAD
TYNE & WEAR



White Horse
Mills, Ring Road, Boston, Leeds LS11 8EQ
Tel: (0113) 2711888 Fax: (0113) 2712048

In association with
British Rail Property Board
Hudson House, Telford Green,
York YO1 1HP
Tel: (01904) 828282

fletcher joshua ARCHITECTS

FIRST FLOOR PLAN

DRAWING NO: 111 7

SCALE: 1:300

DATE: AUGUST 1995