
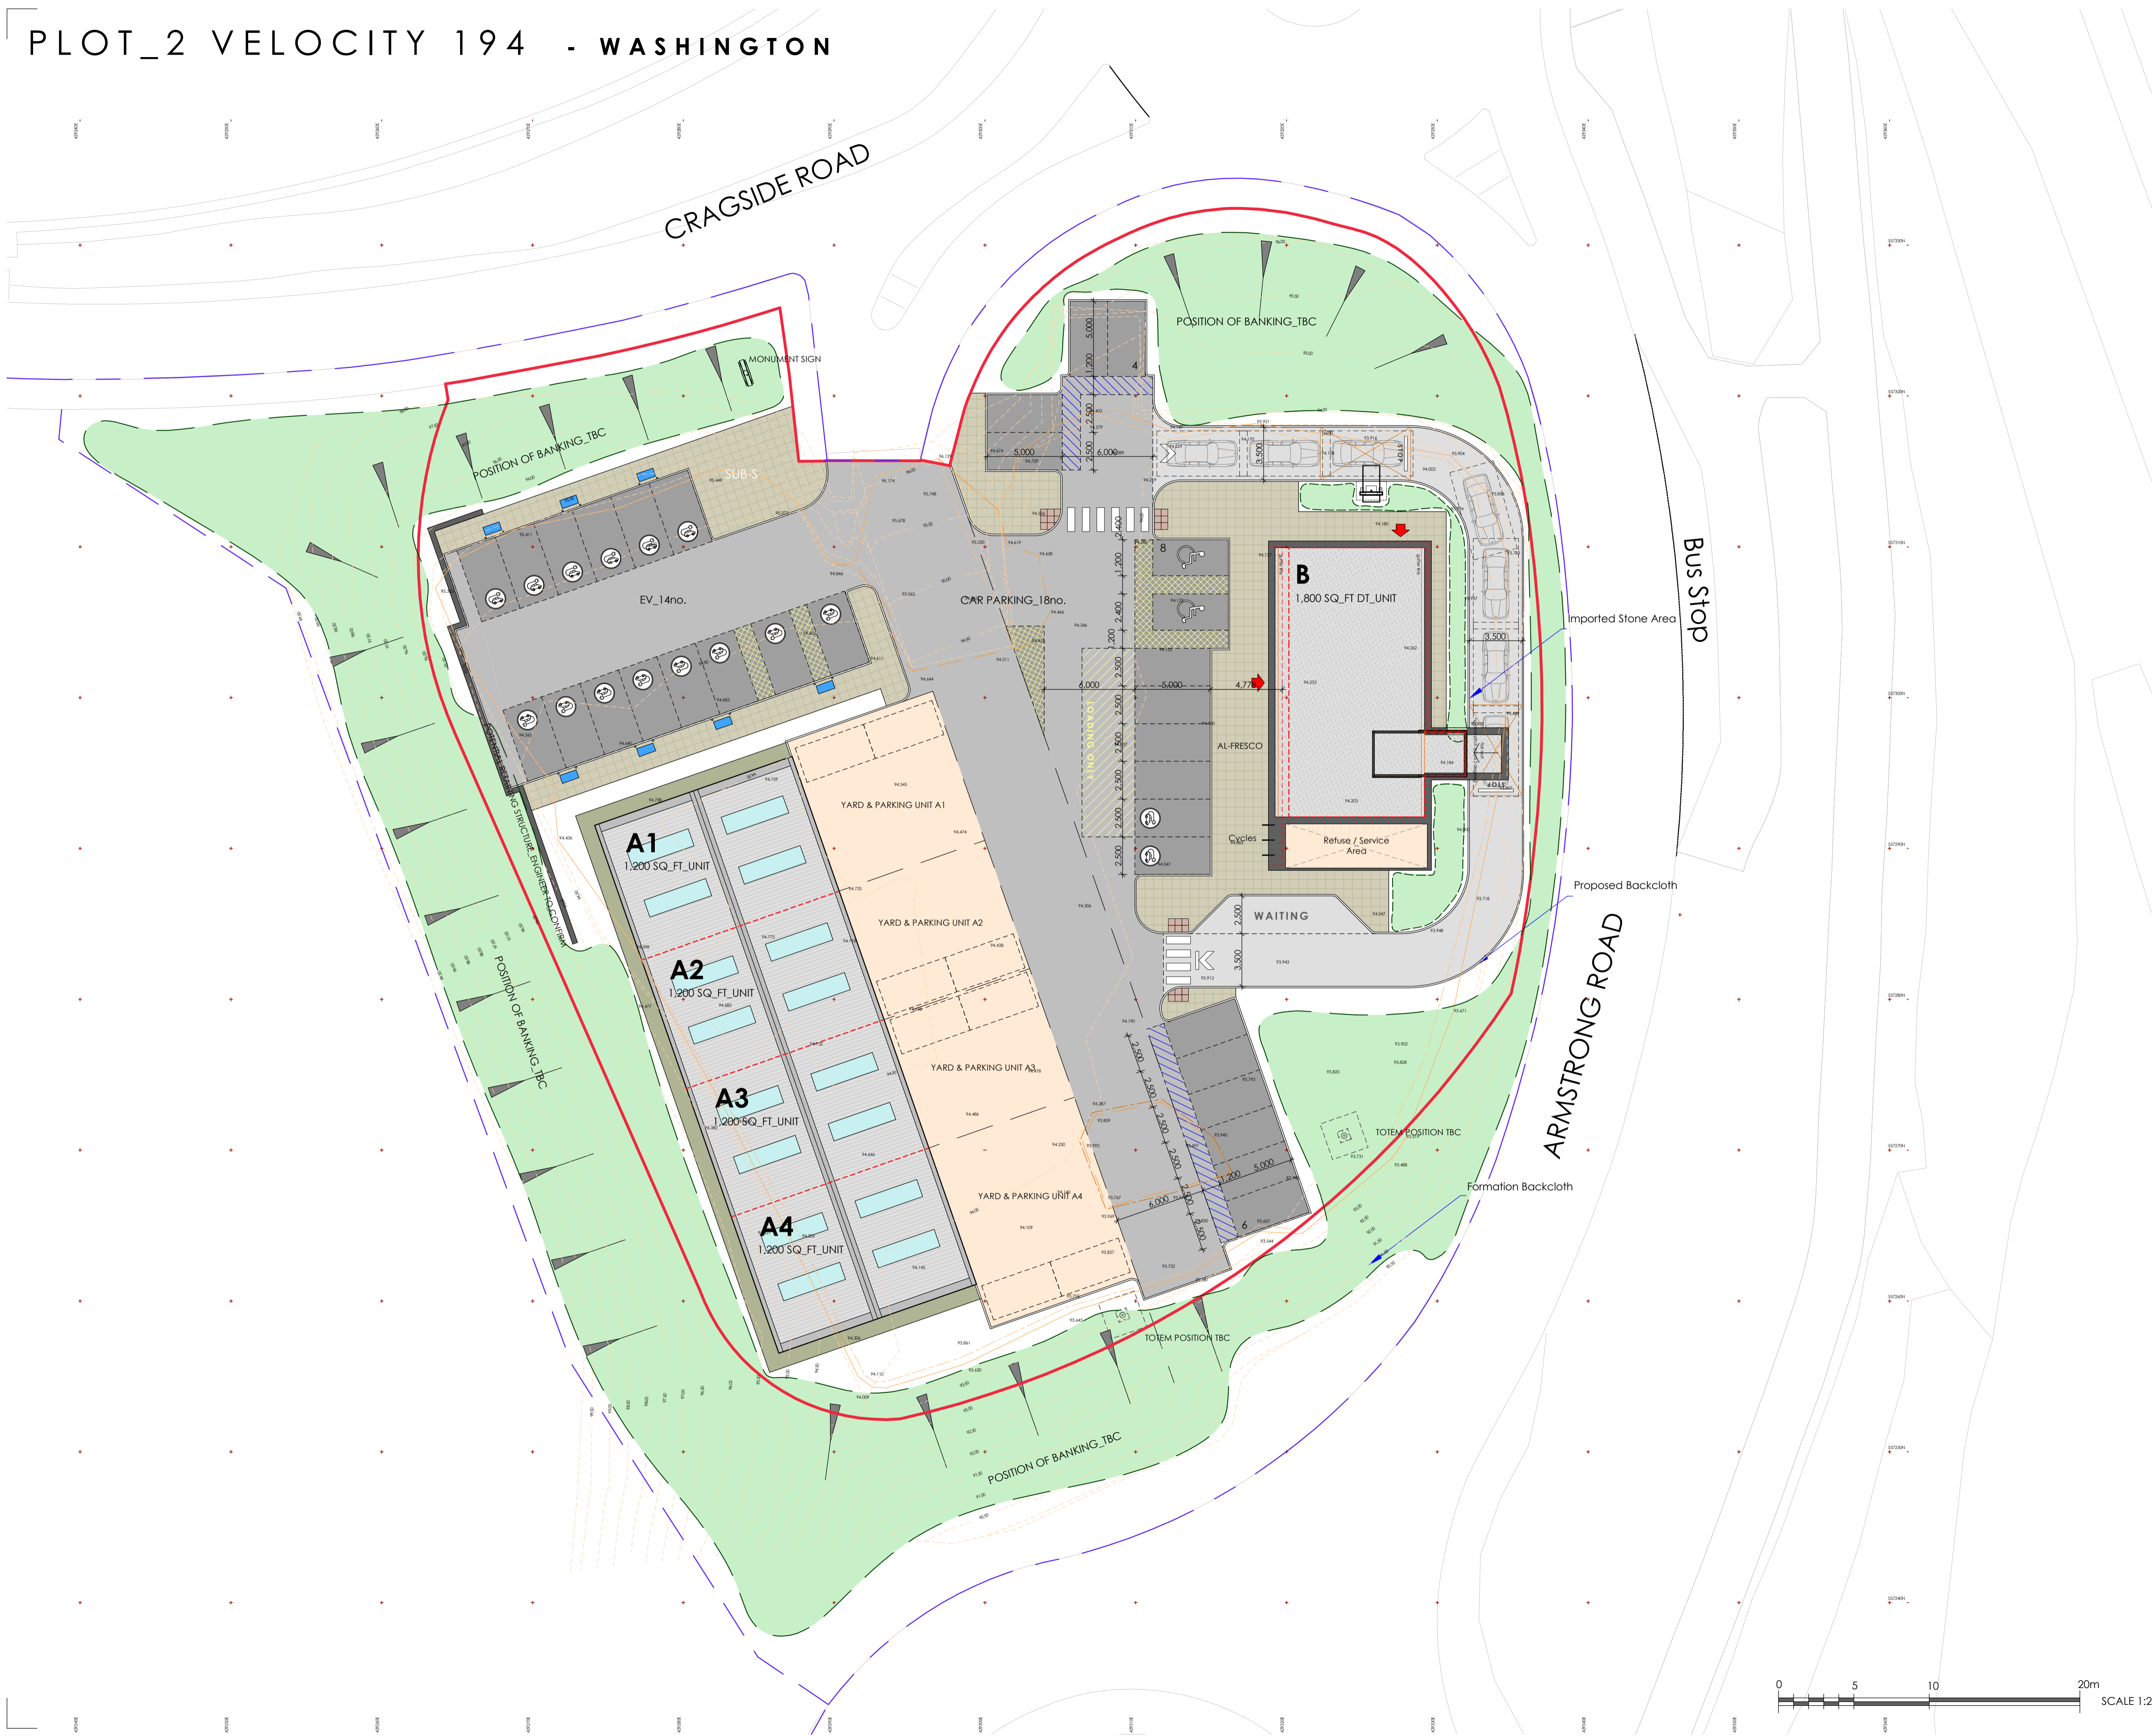


# PLOT\_2 VELOCITY 194 - WASHINGTON

**NOTES**  
ALL WORK TO BE CARRIED OUT IN ACCORDANCE WITH THE BUILDING REGULATIONS AND THE REQUIREMENTS OF THE LOCAL AUTHORITY.

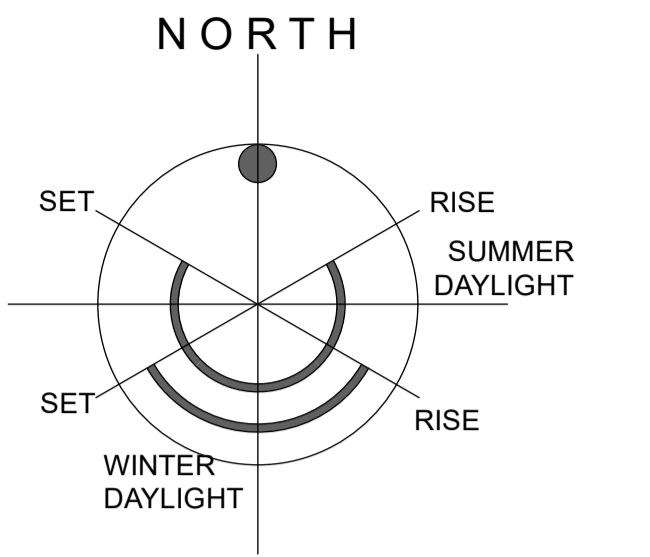

REV	DESCRIPTION	BY	CHKD	DATE

**LOROC**  
ARCHITECTS

5TH FLOOR, 15 ST. PAUL'S STREET, LEEDS, LS1 2JG  
T: 0113 233 7755  
W: WWW.LOROC.CO.UK

3RD FLOOR, 86 - 90 PAUL STREET, LONDON, EC2A 4NE  
T: 0203 875 5333

PROJECT: PLOT\_2 VELOCITY 194  
CRAGSIDE ROAD  
WASHINGTON

TITLE: FEASIBILITY  
Preliminary Information  
PROPOSED SITE PLAN

DRAWING NO. 1481-LRC-22-XX-OR-A\_001 REVISION

SCALE: 1:200 @ A1 DATE: MAR 2024

DRAWN BY: IR CHECKED BY:

PURPOSE OF ISSUE

- PLANNING
- COMMENT
- BUILDING REGS
- INFORMATION
- TENDER
- CONSTRUCTION

THIS DRAWING IS COPYRIGHT AND THE INTELLECTUAL PROPERTY OF LOROC ARCHITECTS LIMITED. THIS DRAWING MAY NOT BE REPRODUCED IN WHOLE OR IN PART WITHOUT WRITTEN AUTHORITY. NO DIMENSIONS TO BE SCALED FROM THIS DRAWING. ALL DIMENSIONS TO BE CHECKED ON SITE PRIOR TO COMMENCEMENT OF WORKS AND ANY DISCREPANCIES REPORTED TO THE ARCHITECT/ENGINEER/CONTRACTOR.

