


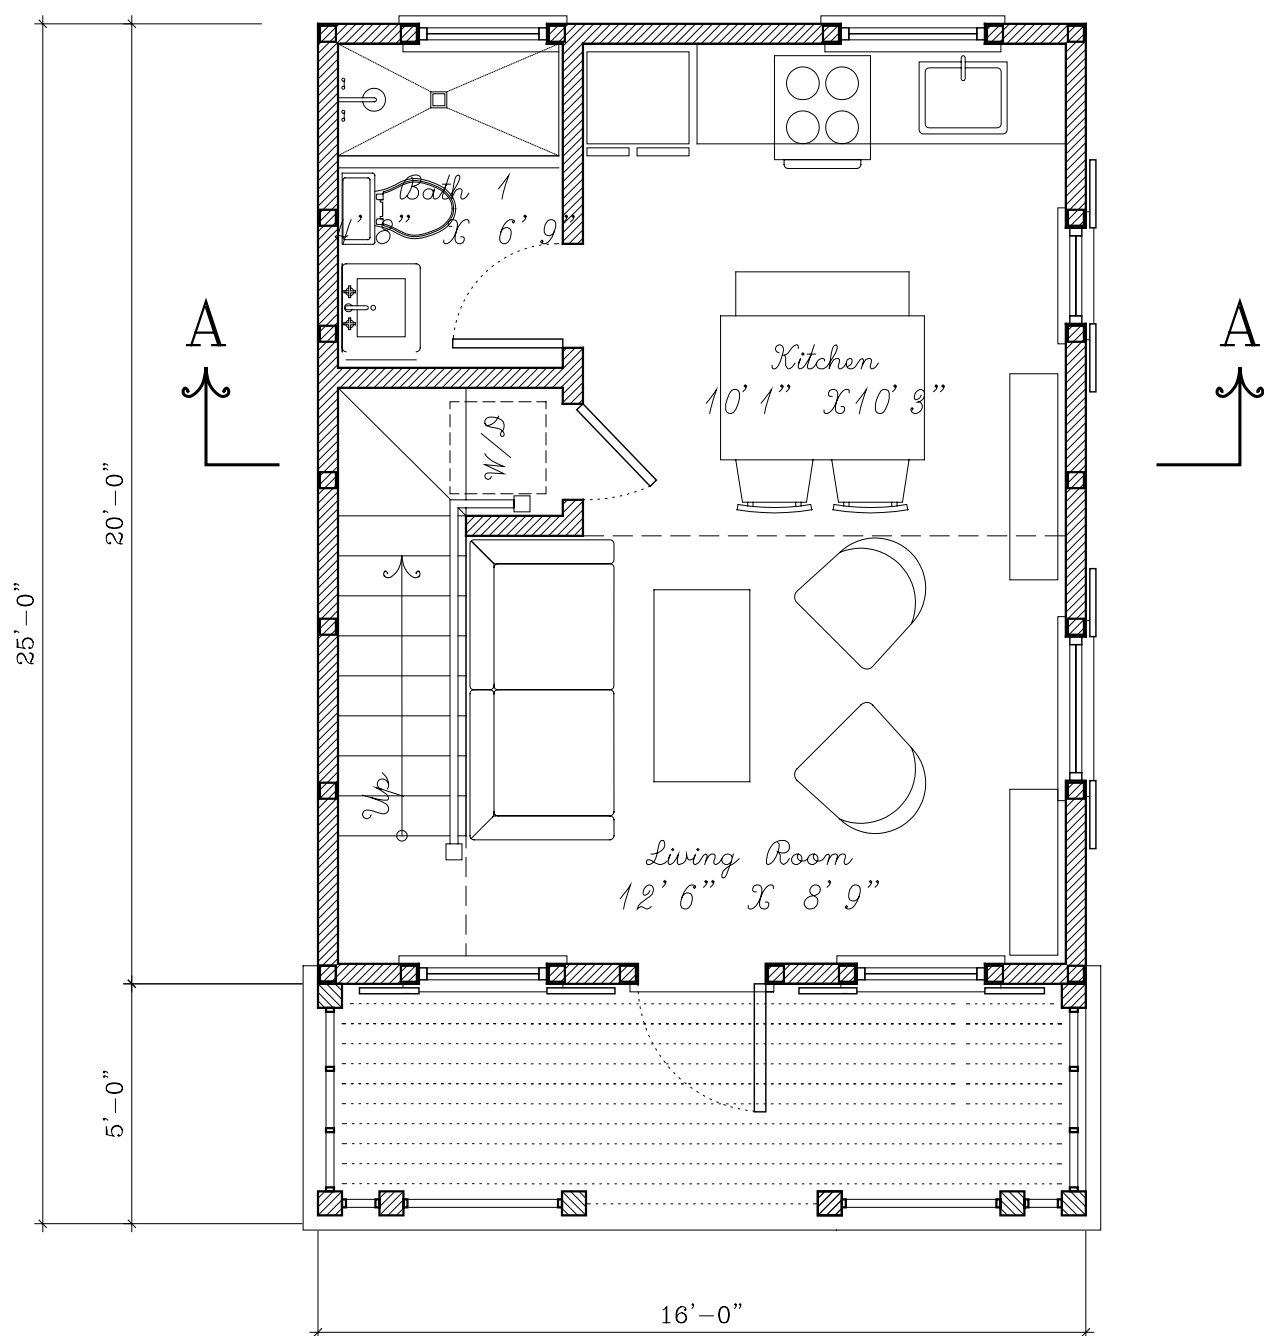

Ground Floor Net S.F.

Porch: 80 sf

Living Room: 110 sf

Bath 1: 32 sf

Kitchen: 103 sf


Total Ground Floor: 325 sf

Ground Floor Plan

Scale: 1/4" = 1' - 0"

Sail Loft Cottage
Schooner Bay, Abaco

August 9, 2012
de la Guardia Victoria Architects & Urbanists

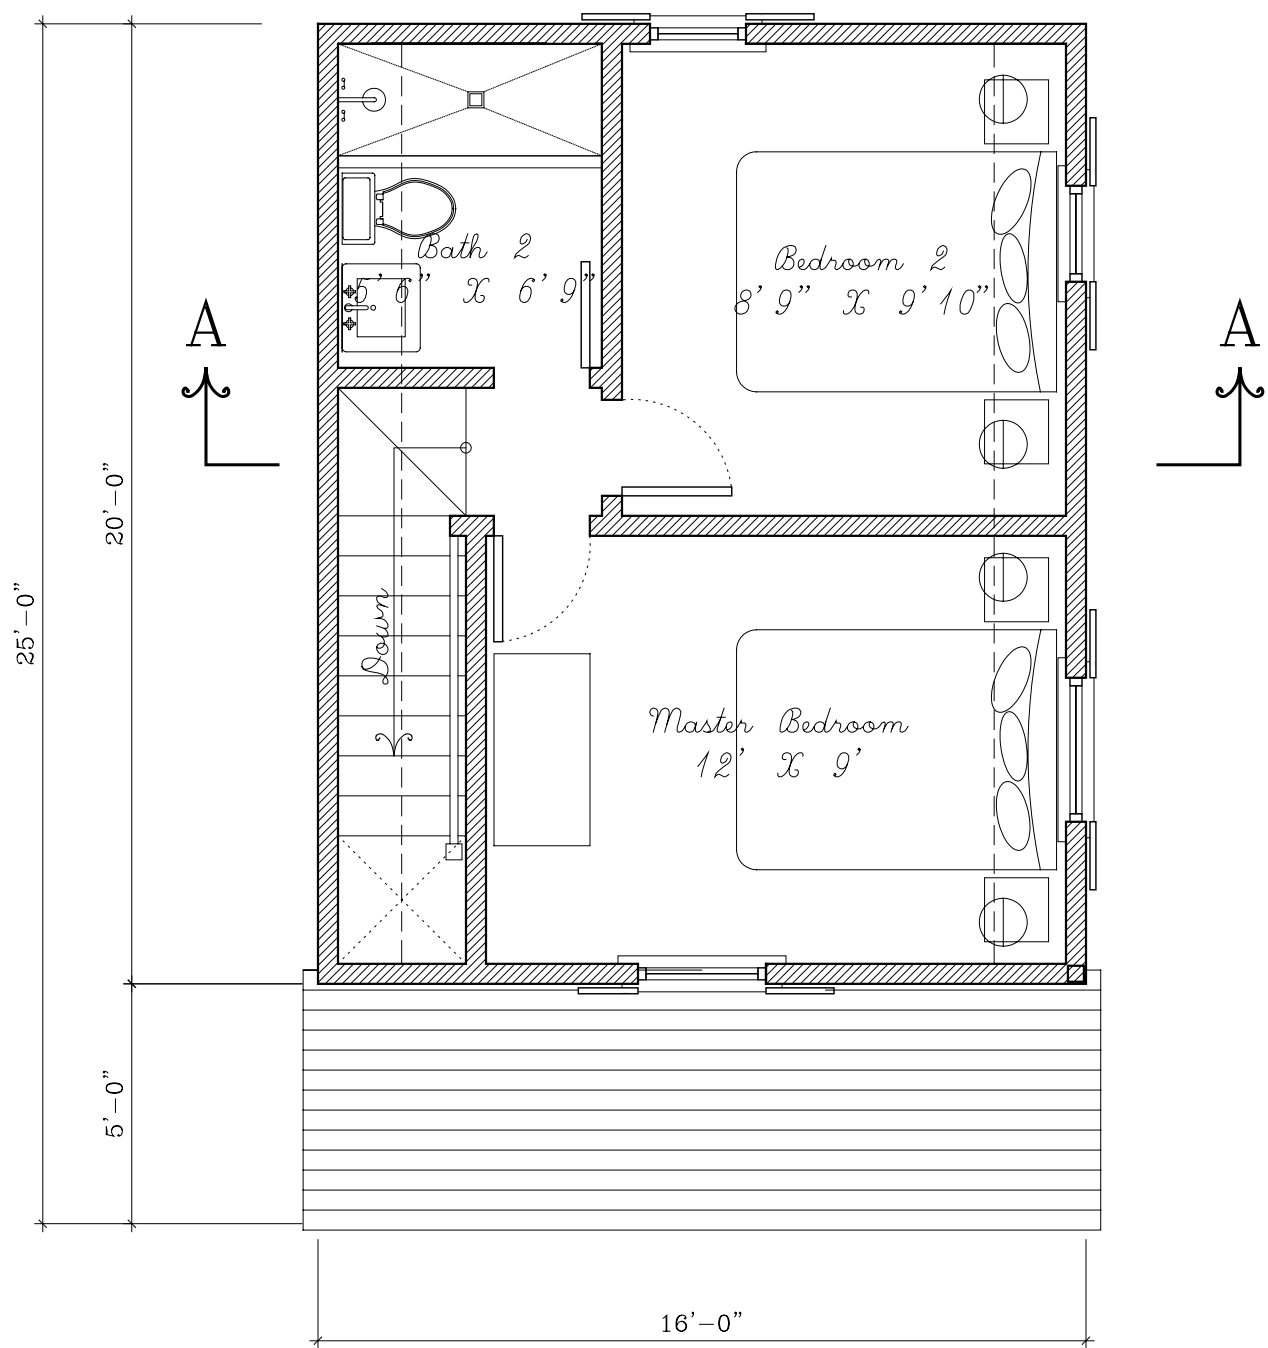


Second Floor Net S.F.
 Master Bedroom: 108 sf
 Bedroom 2: 91 sf
 Bath: 37 sf
 Total Second Floor: 236 sf

Second Floor Plan
 Scale: 1/4" = 1' - 0"

Sail Loft Cottage
 Schooner Bay, Abaco

August 9, 2012
 de la Guardia Victoria Architects & Urbanists

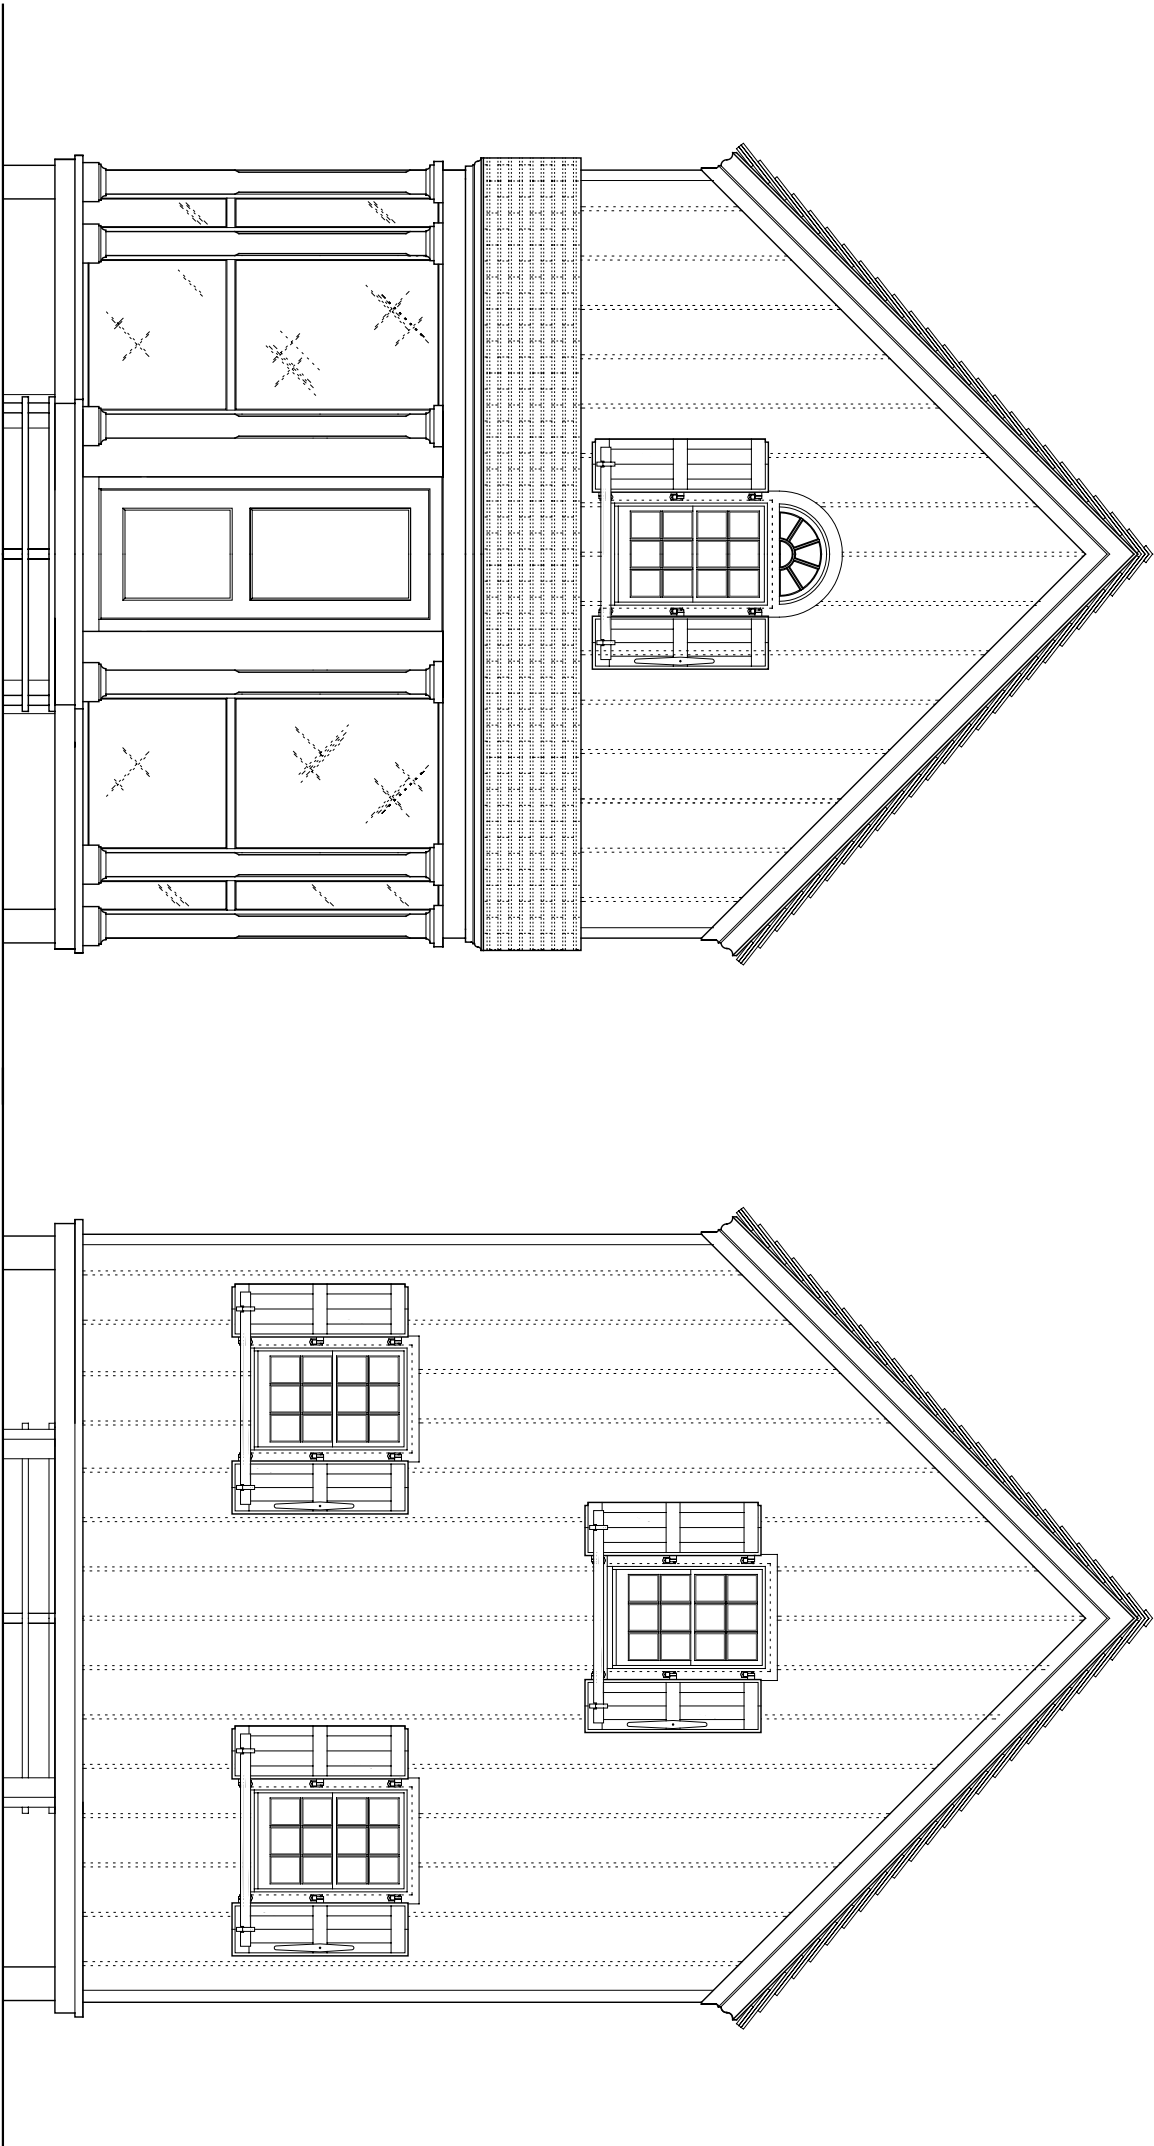

Porch Elevation (Option 1)

Scale: 1/4" = 1' - 0"

Rear Elevation A-A

Scale: 1/4" = 1' - 0"




Porch Elevation (Option 2)


Scale: 1/4" = 1'-0"

Rear Elevation A-A



Scale: 1/4" = 1'-0"

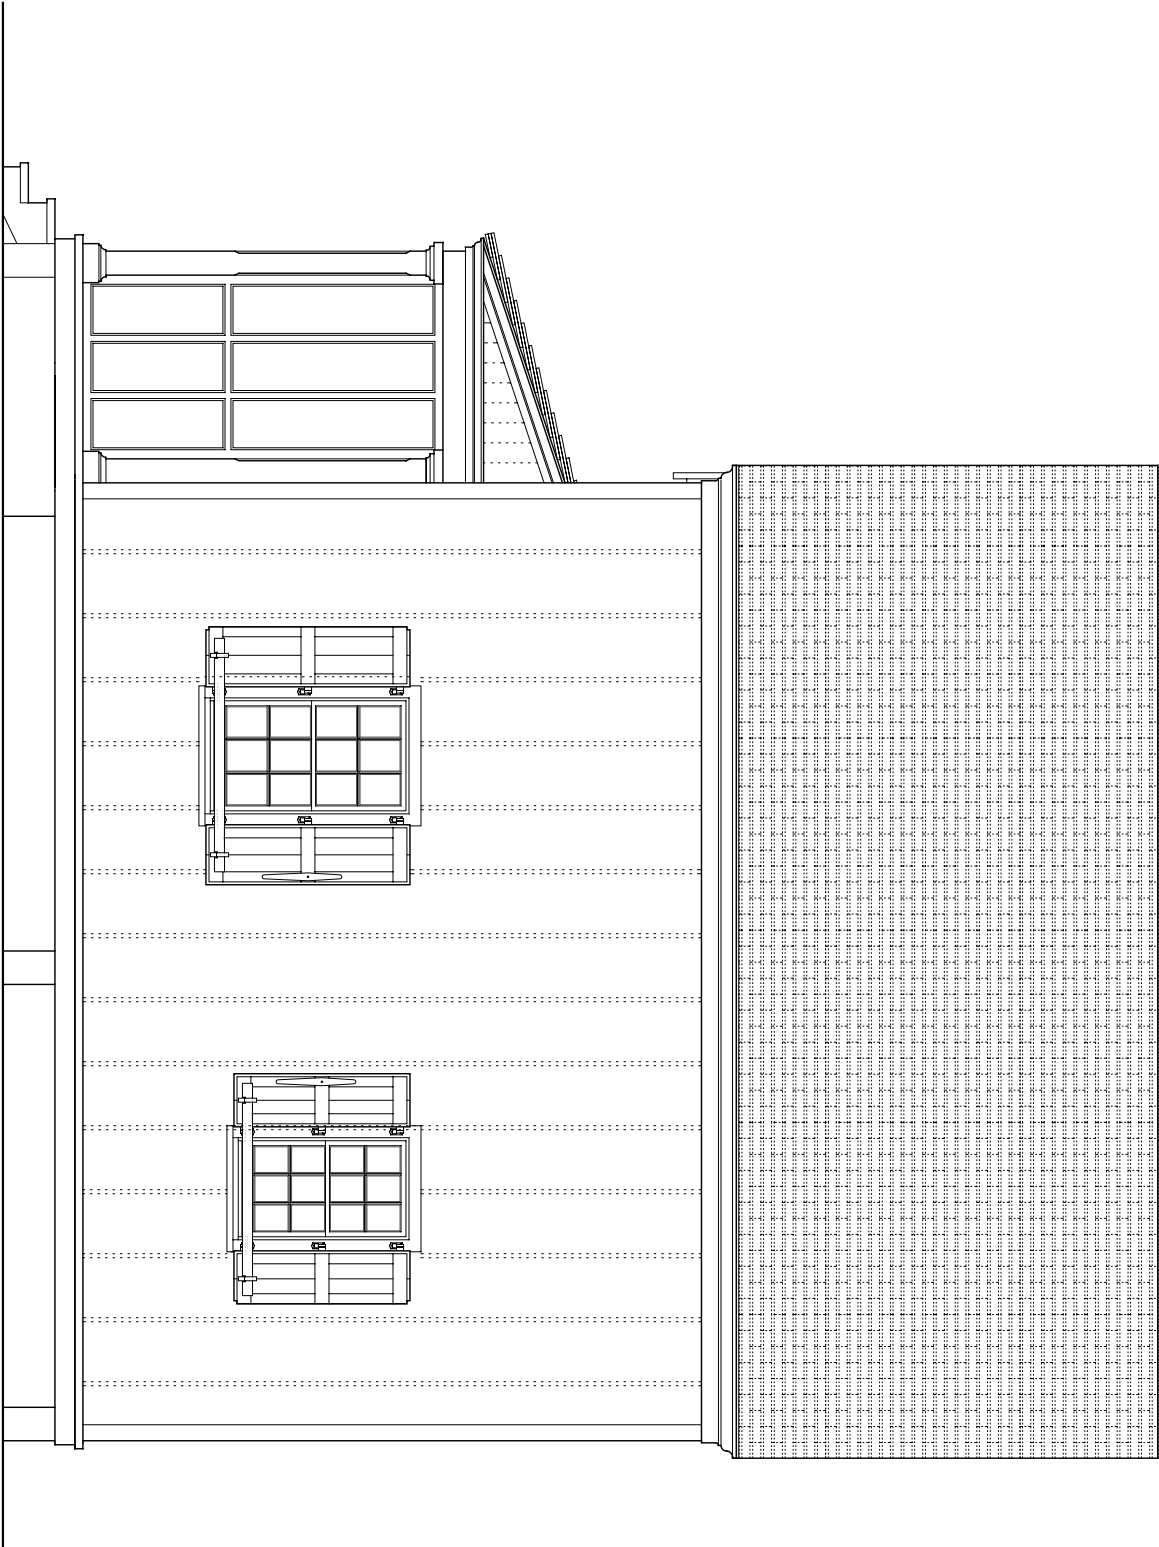

Side Elevation
Scale: 1/4" = 1'-0"

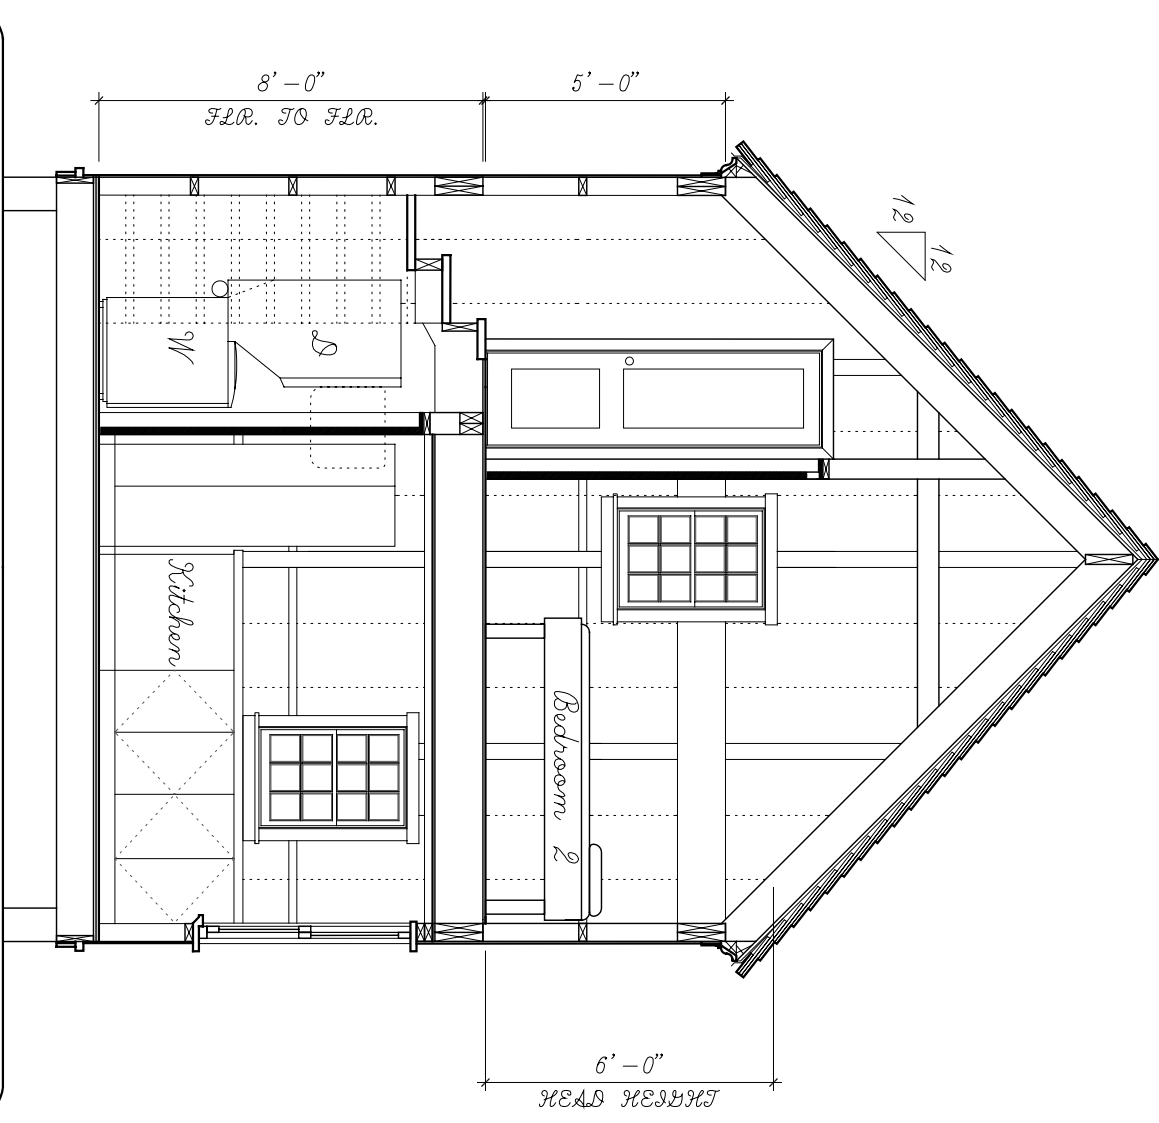

Section A-A
Scale: 1/4" = 1'-0"

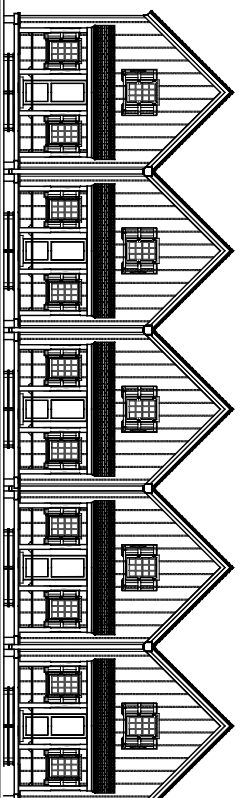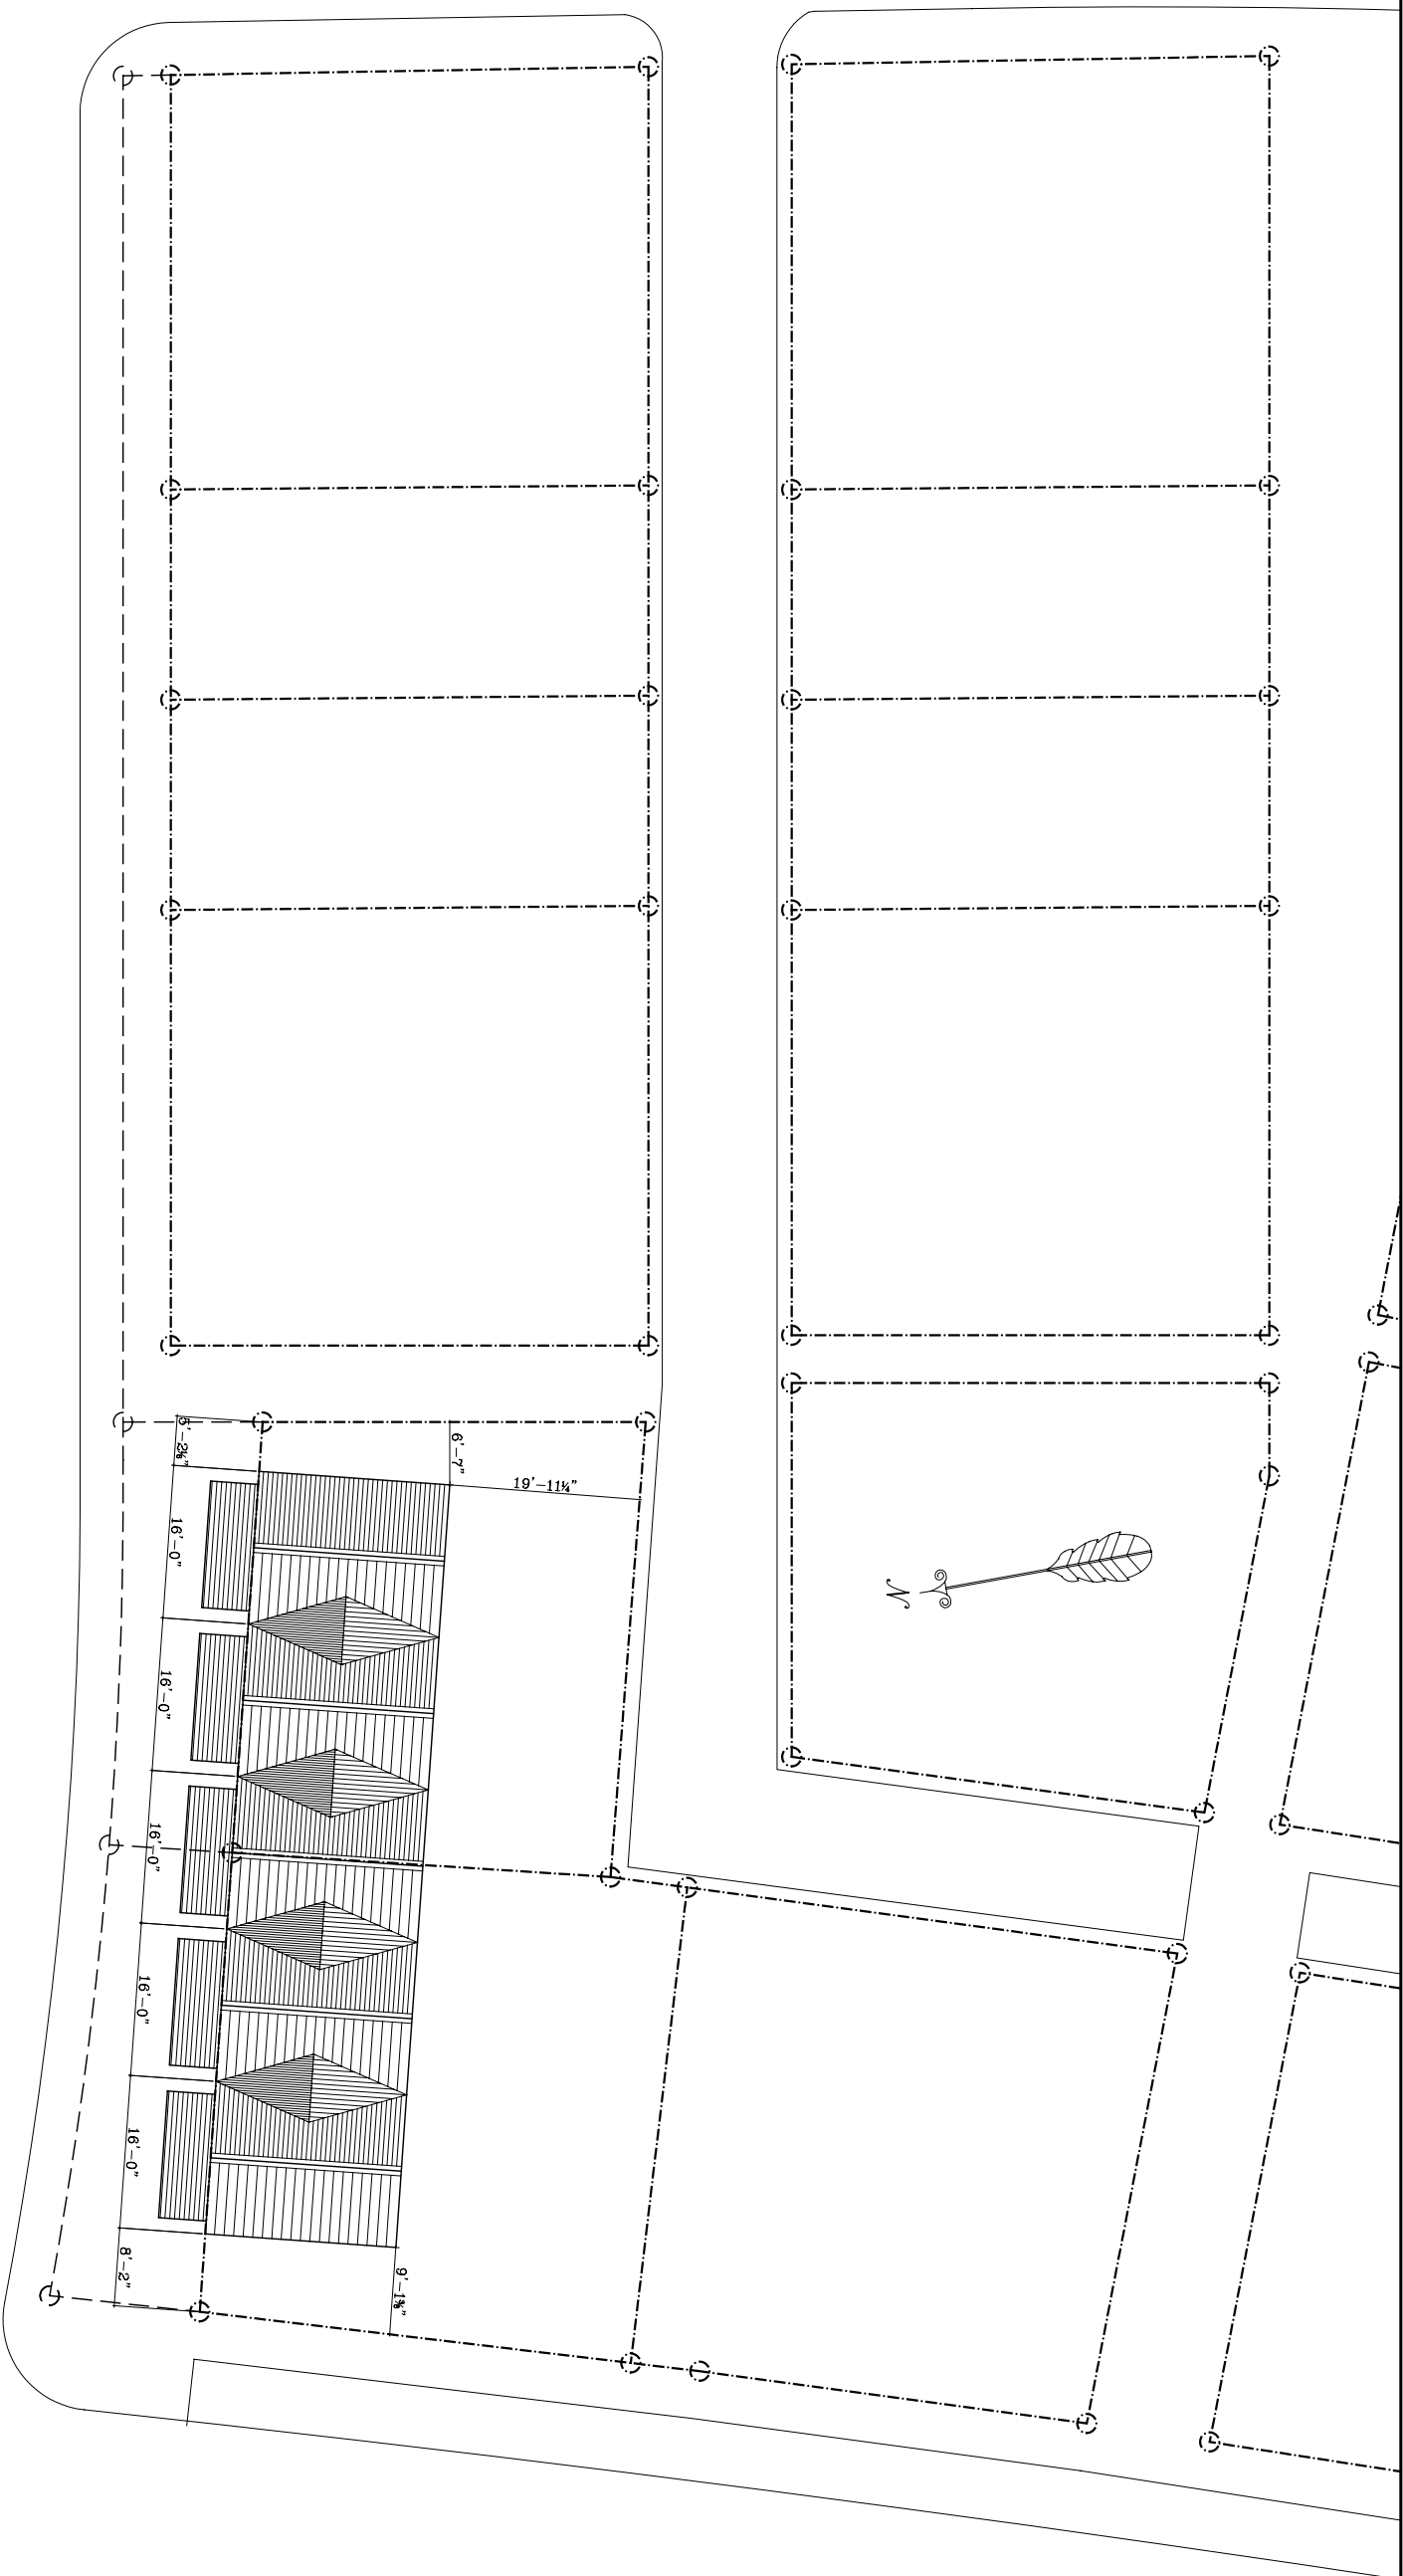

B L O C K Q
F I V E C O T T A G E S

S C H O O N E R B A Y , A B A C O

Scale: 1" = 20'-0"

August 17, 2012
de la Guardia Victoria Architects & Urbanists