


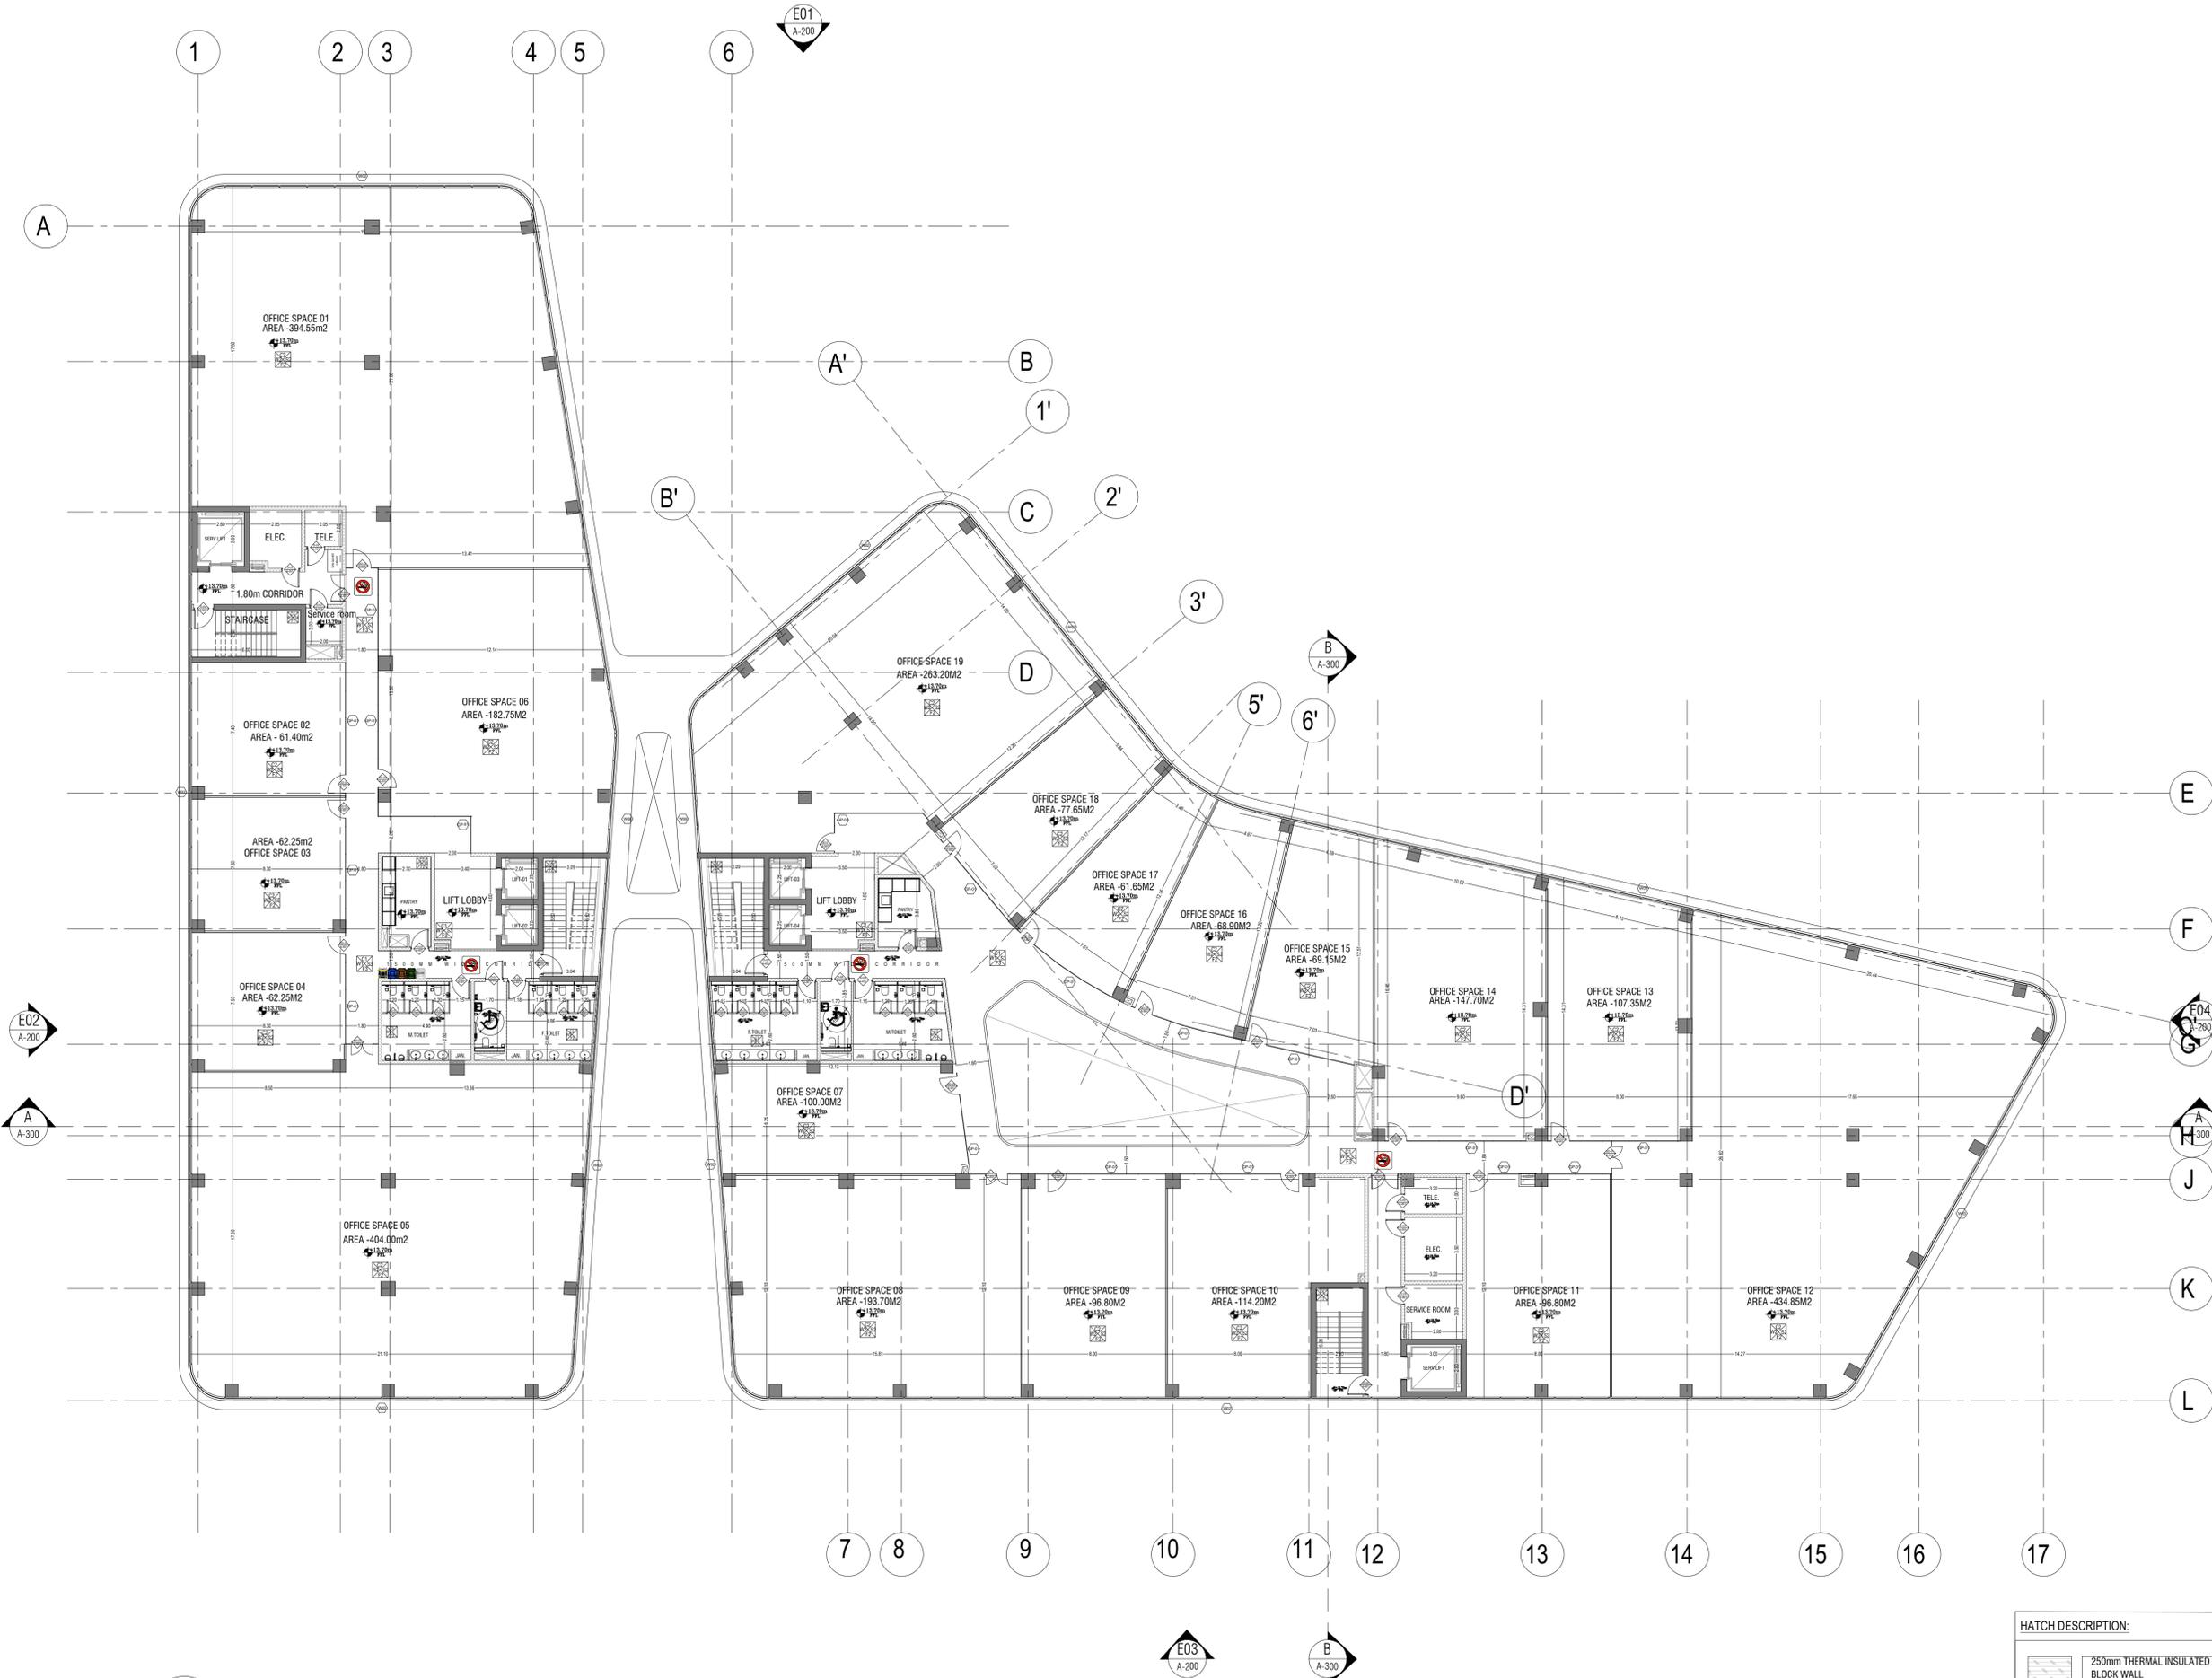

- GENERAL NOTES**
- THIS DRAWING IS THE COPYRIGHT OF GEO. THIS DRAWING OR ANY PORTION OF IT MAY NOT BE REPRODUCED IN ANY WAY WITHOUT THE CONSENT OF GEO.
  - DIMENSIONS ARE NOT TO BE SCALED FROM THIS DRAWING.
  - DIMENSIONS ARE IN METERS, UNLESS NOTED OTHERWISE.
  - THE CONTRACTOR IS TO VERIFY ALL DIMENSION ON SITE BEFORE EXECUTING THE SITE.
  - ANY DISCREPANCIES, EITHER BETWEEN WRITTEN DIMENSIONS AND SITE DIMENSIONS OR BETWEEN THIS DRAWING AND OTHER CONSULTANTS OR SUPPLIER'S DRAWINGS SHOULD BE BROUGHT TO THE IMMEDIATE ATTENTION OF THE ARCHITECT BEFORE EXECUTING THE WORKS.
  - THIS DRAWING IS TO BE READ IN CONJUNCTION WITH THE RELEVANT STRUCTURAL, MECHANICAL & ELECTRICAL DRAWINGS AND SPECIFICATIONS.
  - ALL WORKS ARE TO BE CARRIED OUT IN ACCORDANCE WITH THE RELEVANT CODES OF PRACTICE AND ALSO TO MEET THE LOCAL AUTHORITY REQUIREMENTS.



**ISSUED FOR CONSTRUCTION**

REV	DATE	NAME	DESCRIPTION
01	26-11-2024	SMD	ISSUE FOR CONSTRUCTION

CLIENT:



CONSULTANT:  
**Global Engineering Consultants**  
 Office-603, Bldg No. 01, Bay Square  
 Business Bay  
 P.O.Box: 29175, Dubai, U.A.E.  
 TEL: 04-55 793 88, FAX: 04-27 69 669  
 www.gecco.ae . info@gecco.ae

CONTRACTOR:

PROJECT:  
**PROPOSED G+3 OFFICE BUILDINGS+SERVICE**

LOCATION:  
**PLOT NO. 27-001;27-056  
 NADD HESSA , DUBAI, U.A.E**

DRAWING TITLE:  
**ENLARGEMENT  
 THIRD FLOOR PLAN**

DATE:	DRAWN:	CHECKED:	SCALE:
29-05-2024	-	-	1/175
PROJECT NO	ORG	TYPE	DISCIPLINE
JD 0325	GEO	DWG	ARC
			105
			01
			REV.

**1 3rd FLOOR PLAN**

**HATCH DESCRIPTION:**

	250mm THERMAL INSULATED BLOCK WALL
	SOLID BLOCK WALL
	GYP SUM WALL