


Existing Second Floor Plan

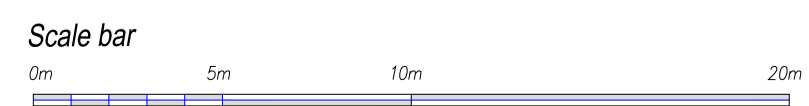

KENNEDY
DESIGN LTD.

CLAYANGRILLE HOUSE,
121 DONCASTER ROAD
GOLDFIELD,
ROTHWELL,
SOUTH YORKSHIRE
S62 8EA

TEL: 01709 896283
FAX: 01709 896284
E.MAIL: info@kdesignltd.com
www.kdesignltd.com

CLIENT: BS Management Ltd

PROJECT: Refurbishment of Kapital Building
Charter Street
Leicester
LE1 3UD

TITLE: Existing Second Floor Plan

SCALE: 1:200@A1 STATUS:
JOB NUMBER: R33-13 REV: —
DATE: July 2019 DRAWN BY:

Kennedy Design Ltd, Registered in England 4475982 V.A.T. Reg. No. 953 8512 02