


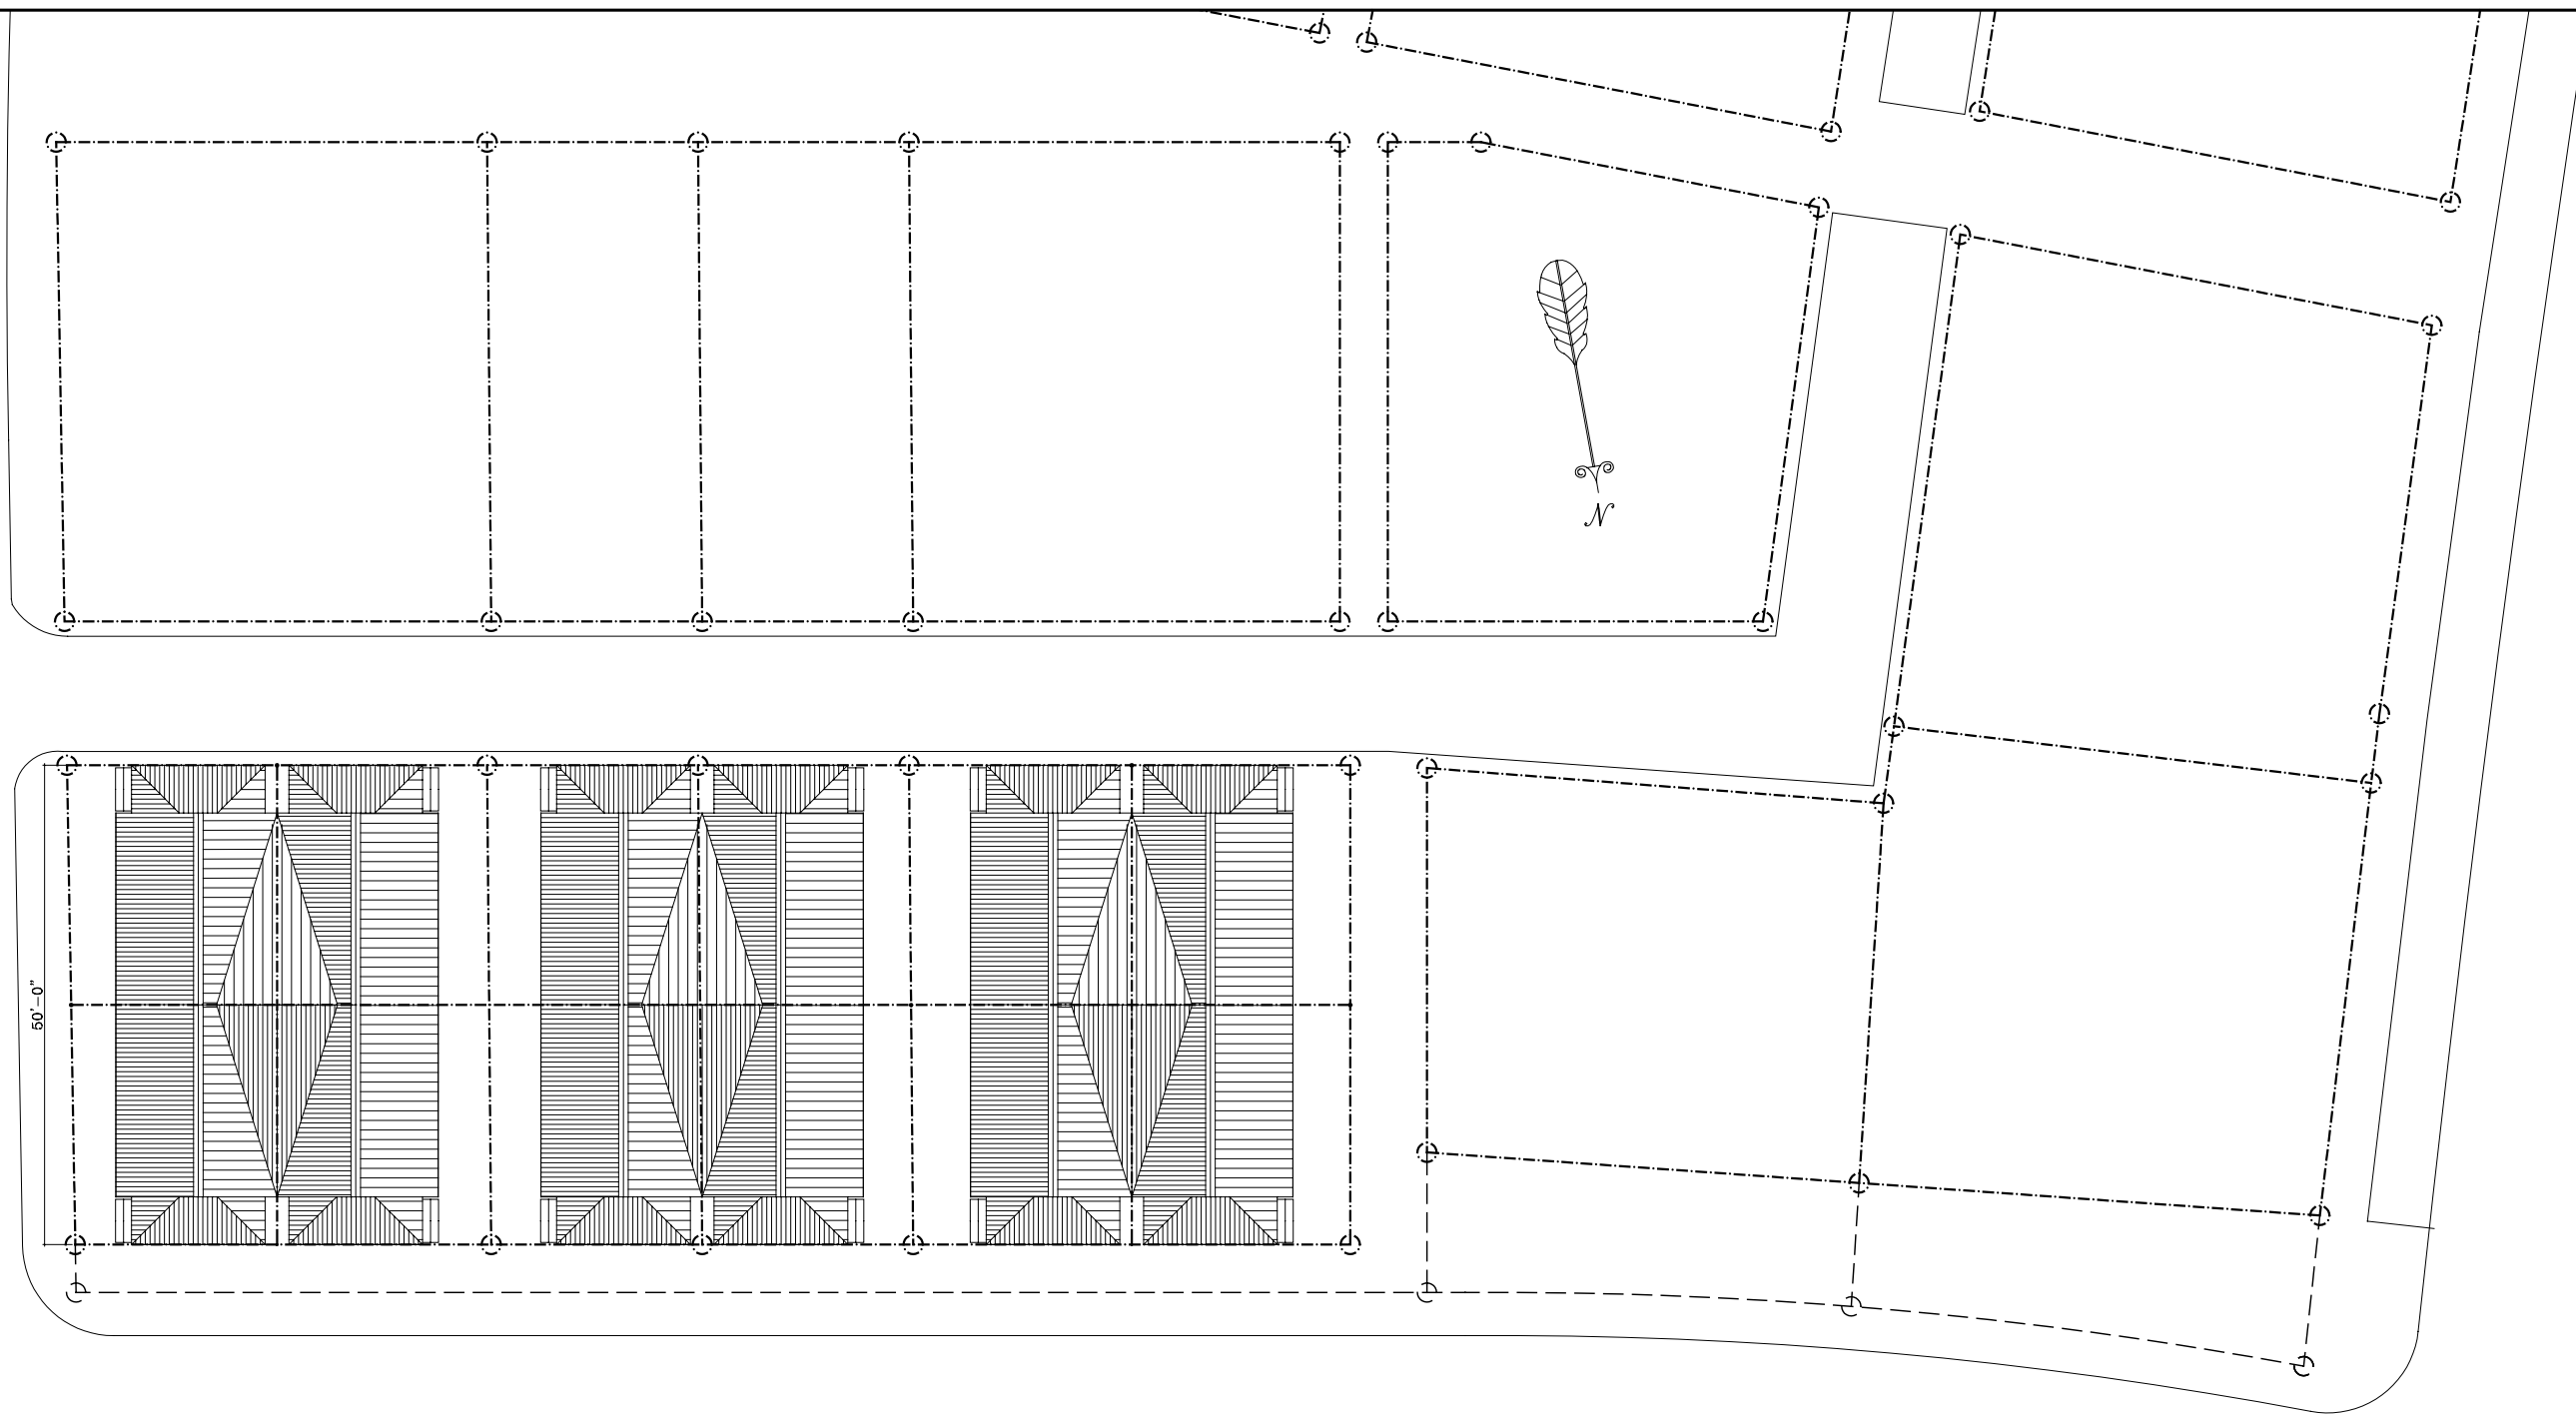


B L O C K Q
T H R E E S T U D I O Q U A D S

S C H O O N E R B A Y , A B A C O

Scale: 1" = 20'-0"

August 22, 2012
de la Guardia Victoria Architects & Urbanists

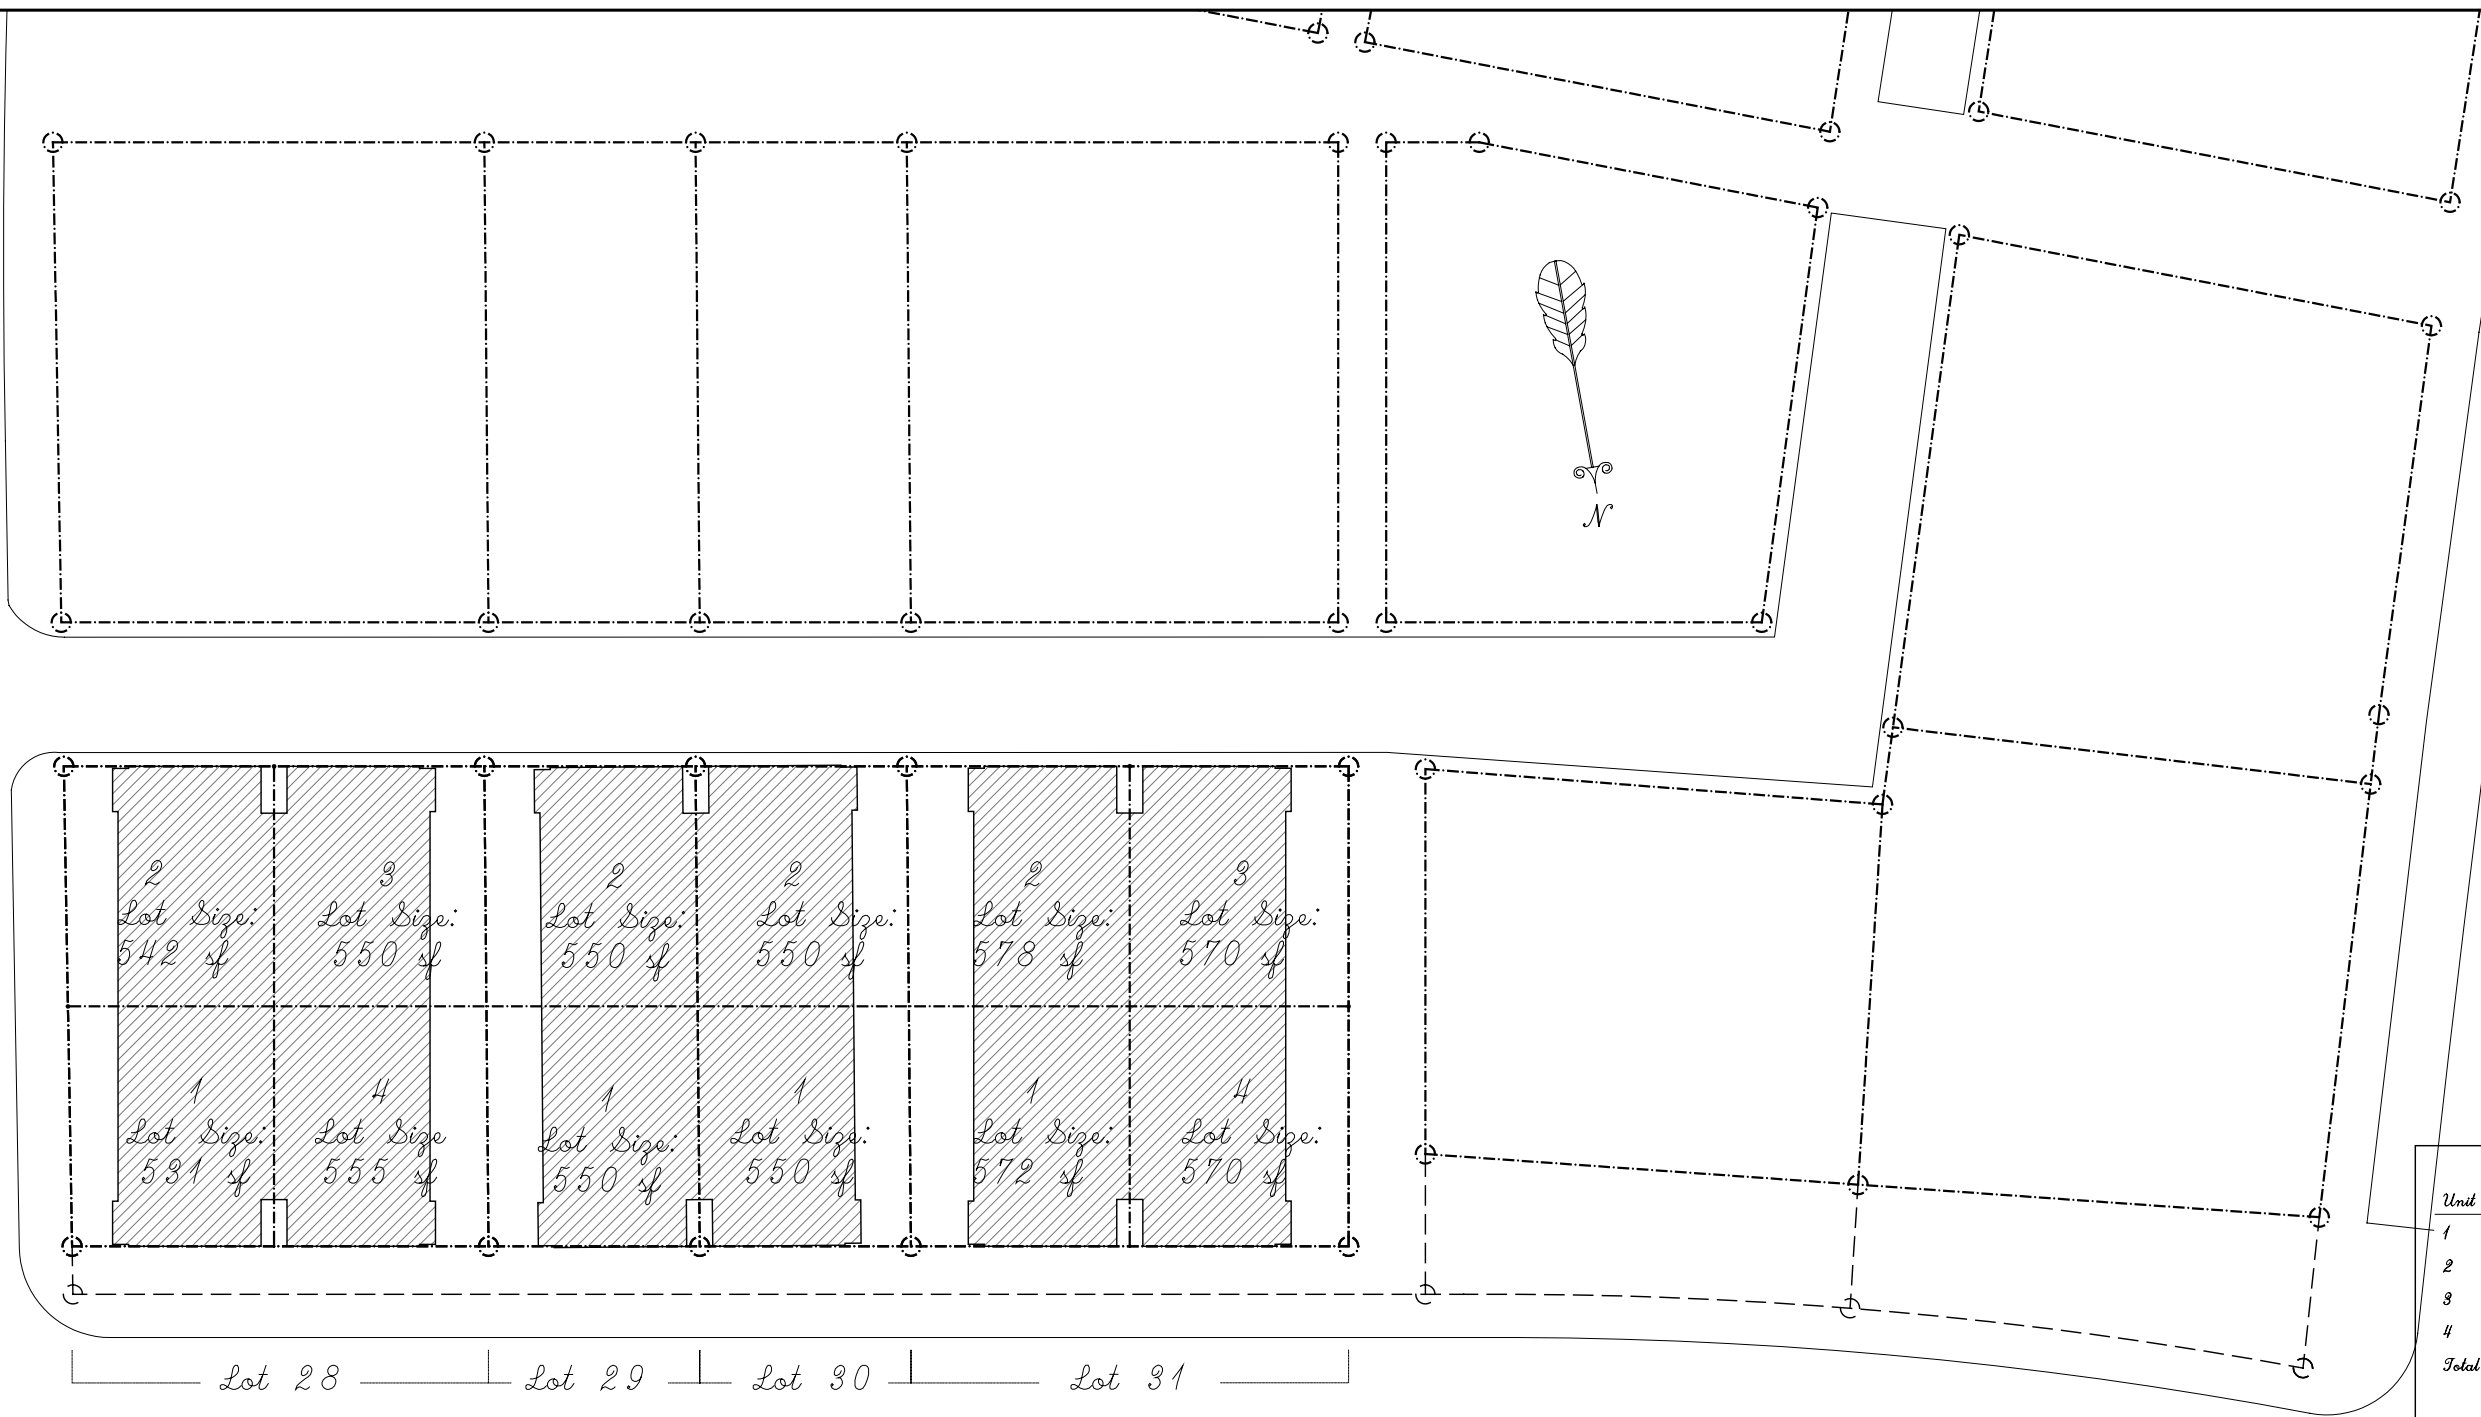

Lot 28			
Unit	Interior S.F.	Ground+Loft floor	% of Total
1		571	25.0%
2		571	25.0%
3		571	25.0%
4		571	25.0%
Total		2,281	100.0%

Unit	Lot S.F.	% of Total
1	531.4	24.4%
2	542.2	24.9%
3	550.3	25.2%
4	555.7	25.5%
Total	2,180	100.0%




L I M I T E D C O M M O N P R O P E R T Y
B L O C K Q

Scale: 1" = 20'-0"

S C H O O N E R B A Y , A B A C O

August 22, 2012
de la Guardia Victoria Architects & Urbanists

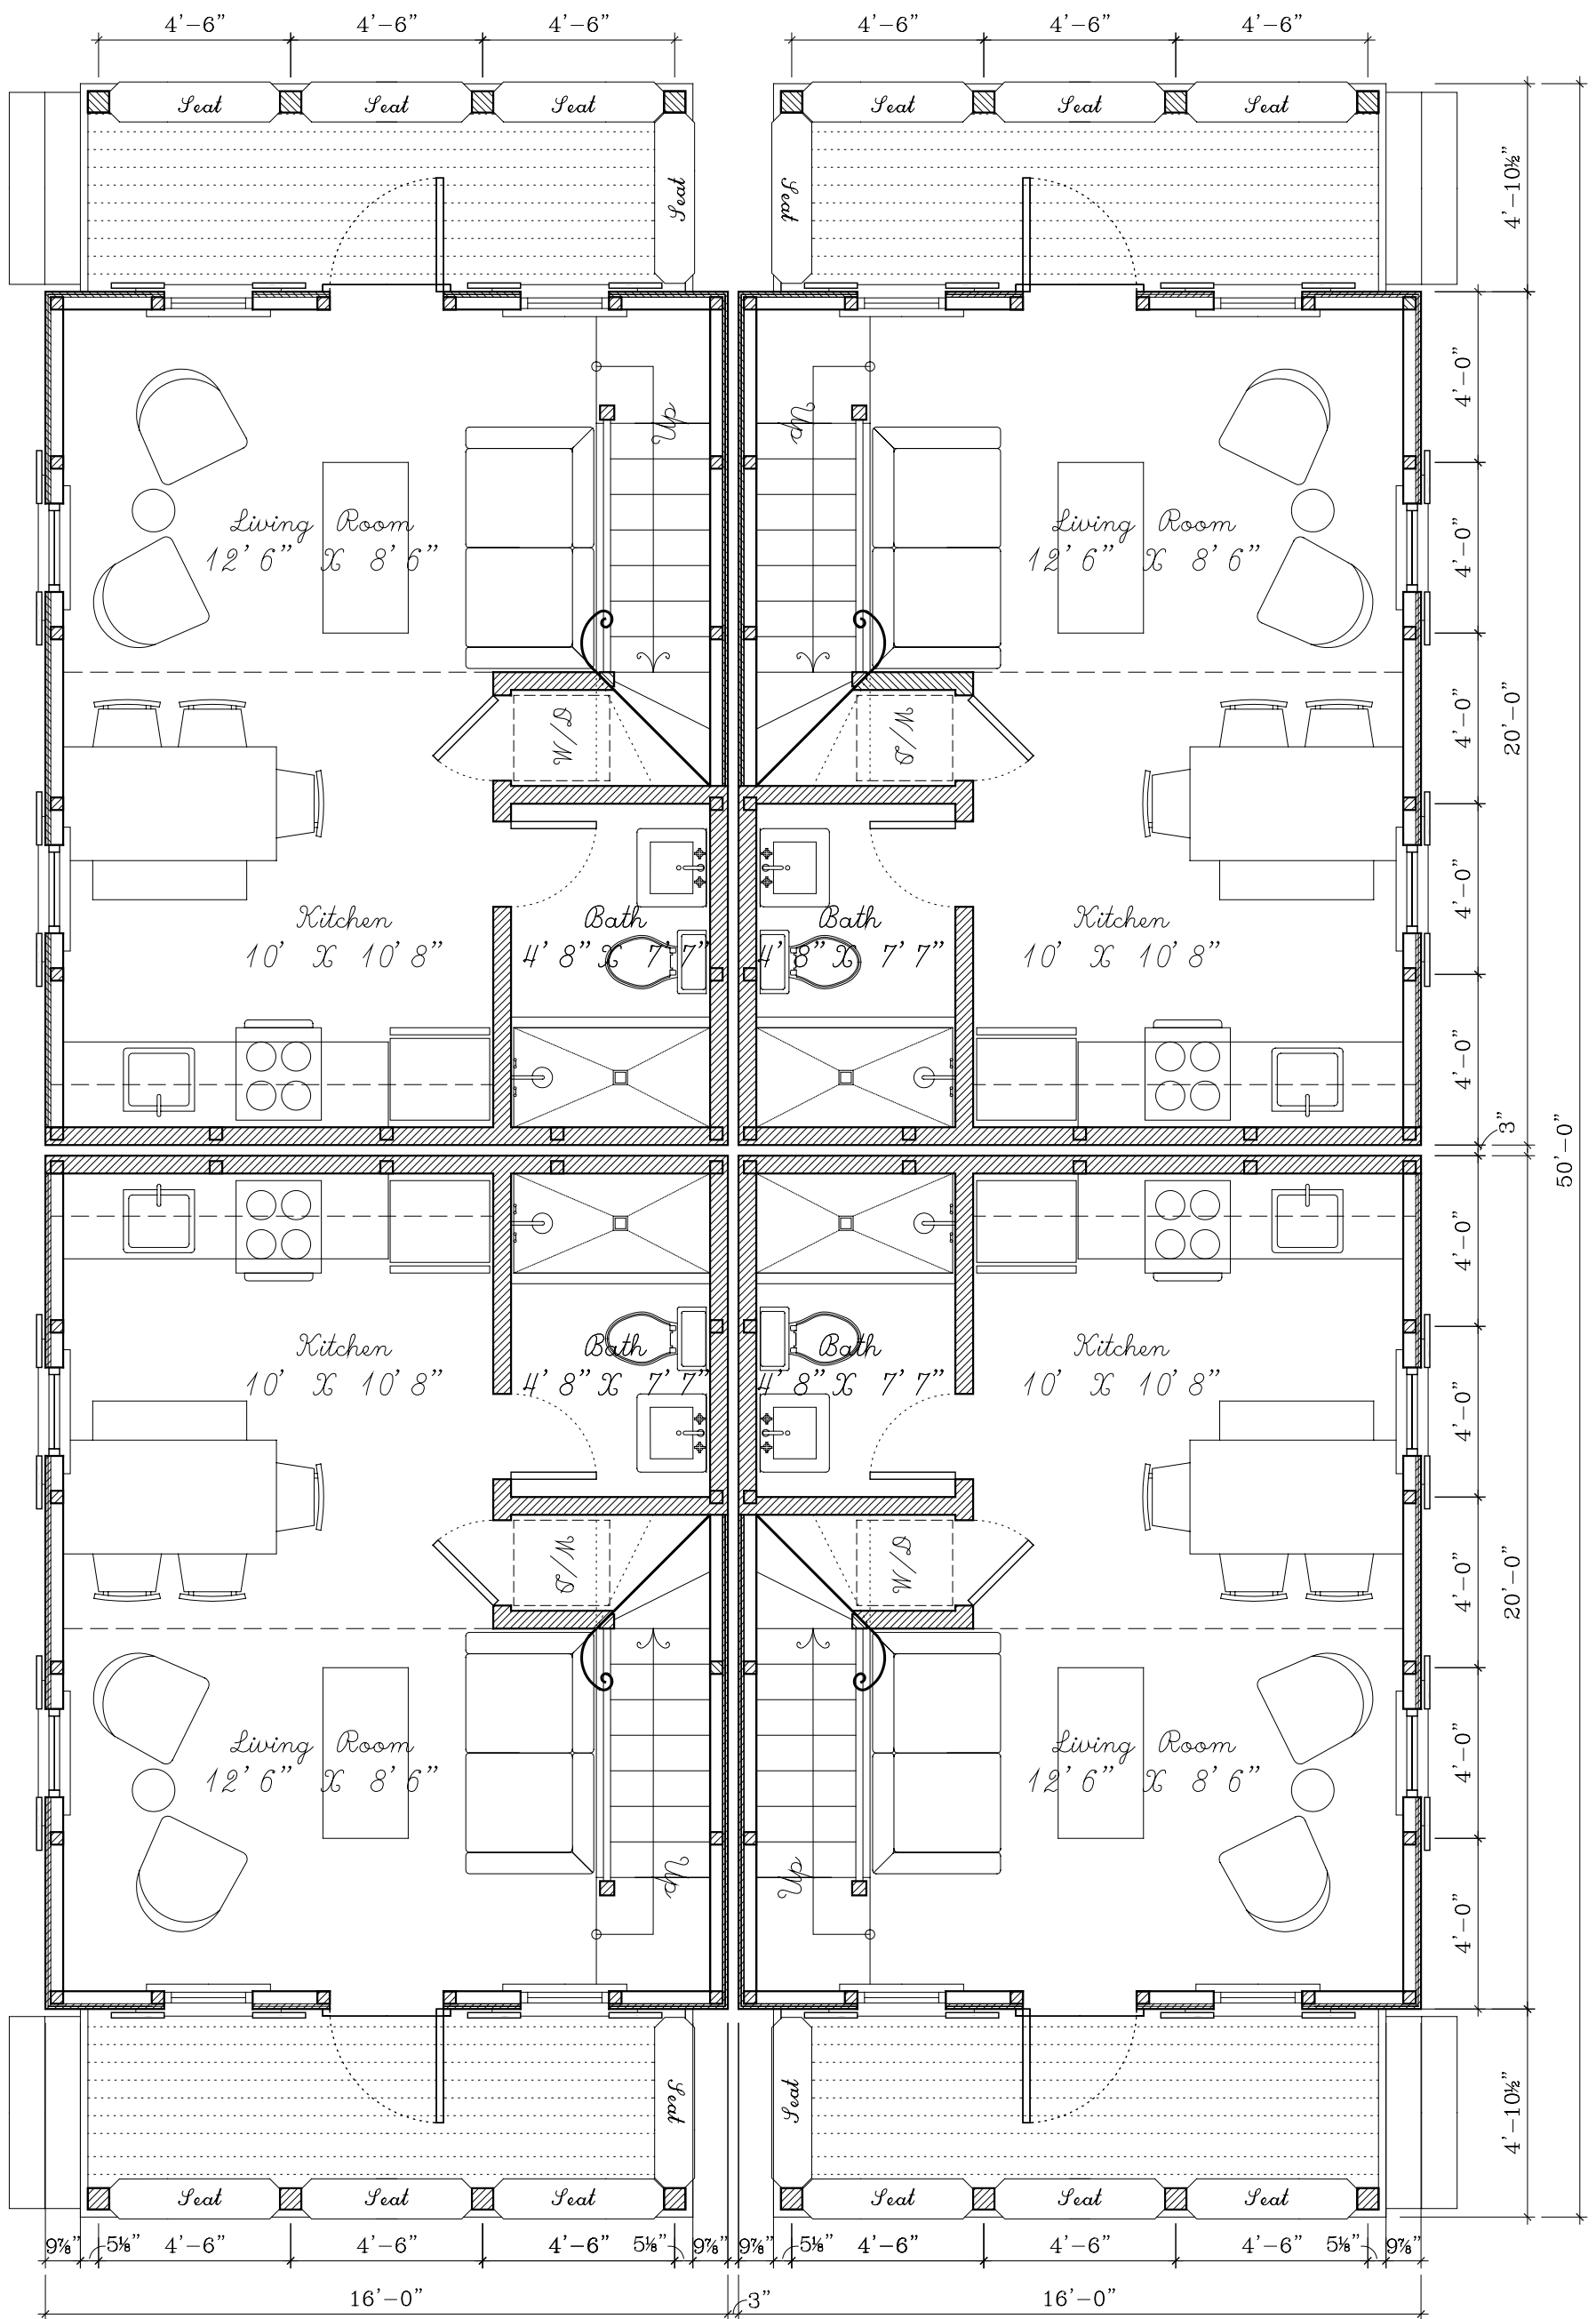

Ground Floor Gross S.F. (per Unit)

Total Interior: 320 sf

Total Exterior: 74 sf


Ground Floor Plan

Scale: $\frac{1}{4}" = 1' - 0"$

Total Gross S.F.: 394 sf

Sail Loft Studio
Schooner Bay, Abaco

August 22, 2012
de la Guardia Victoria Architects & Urbanists

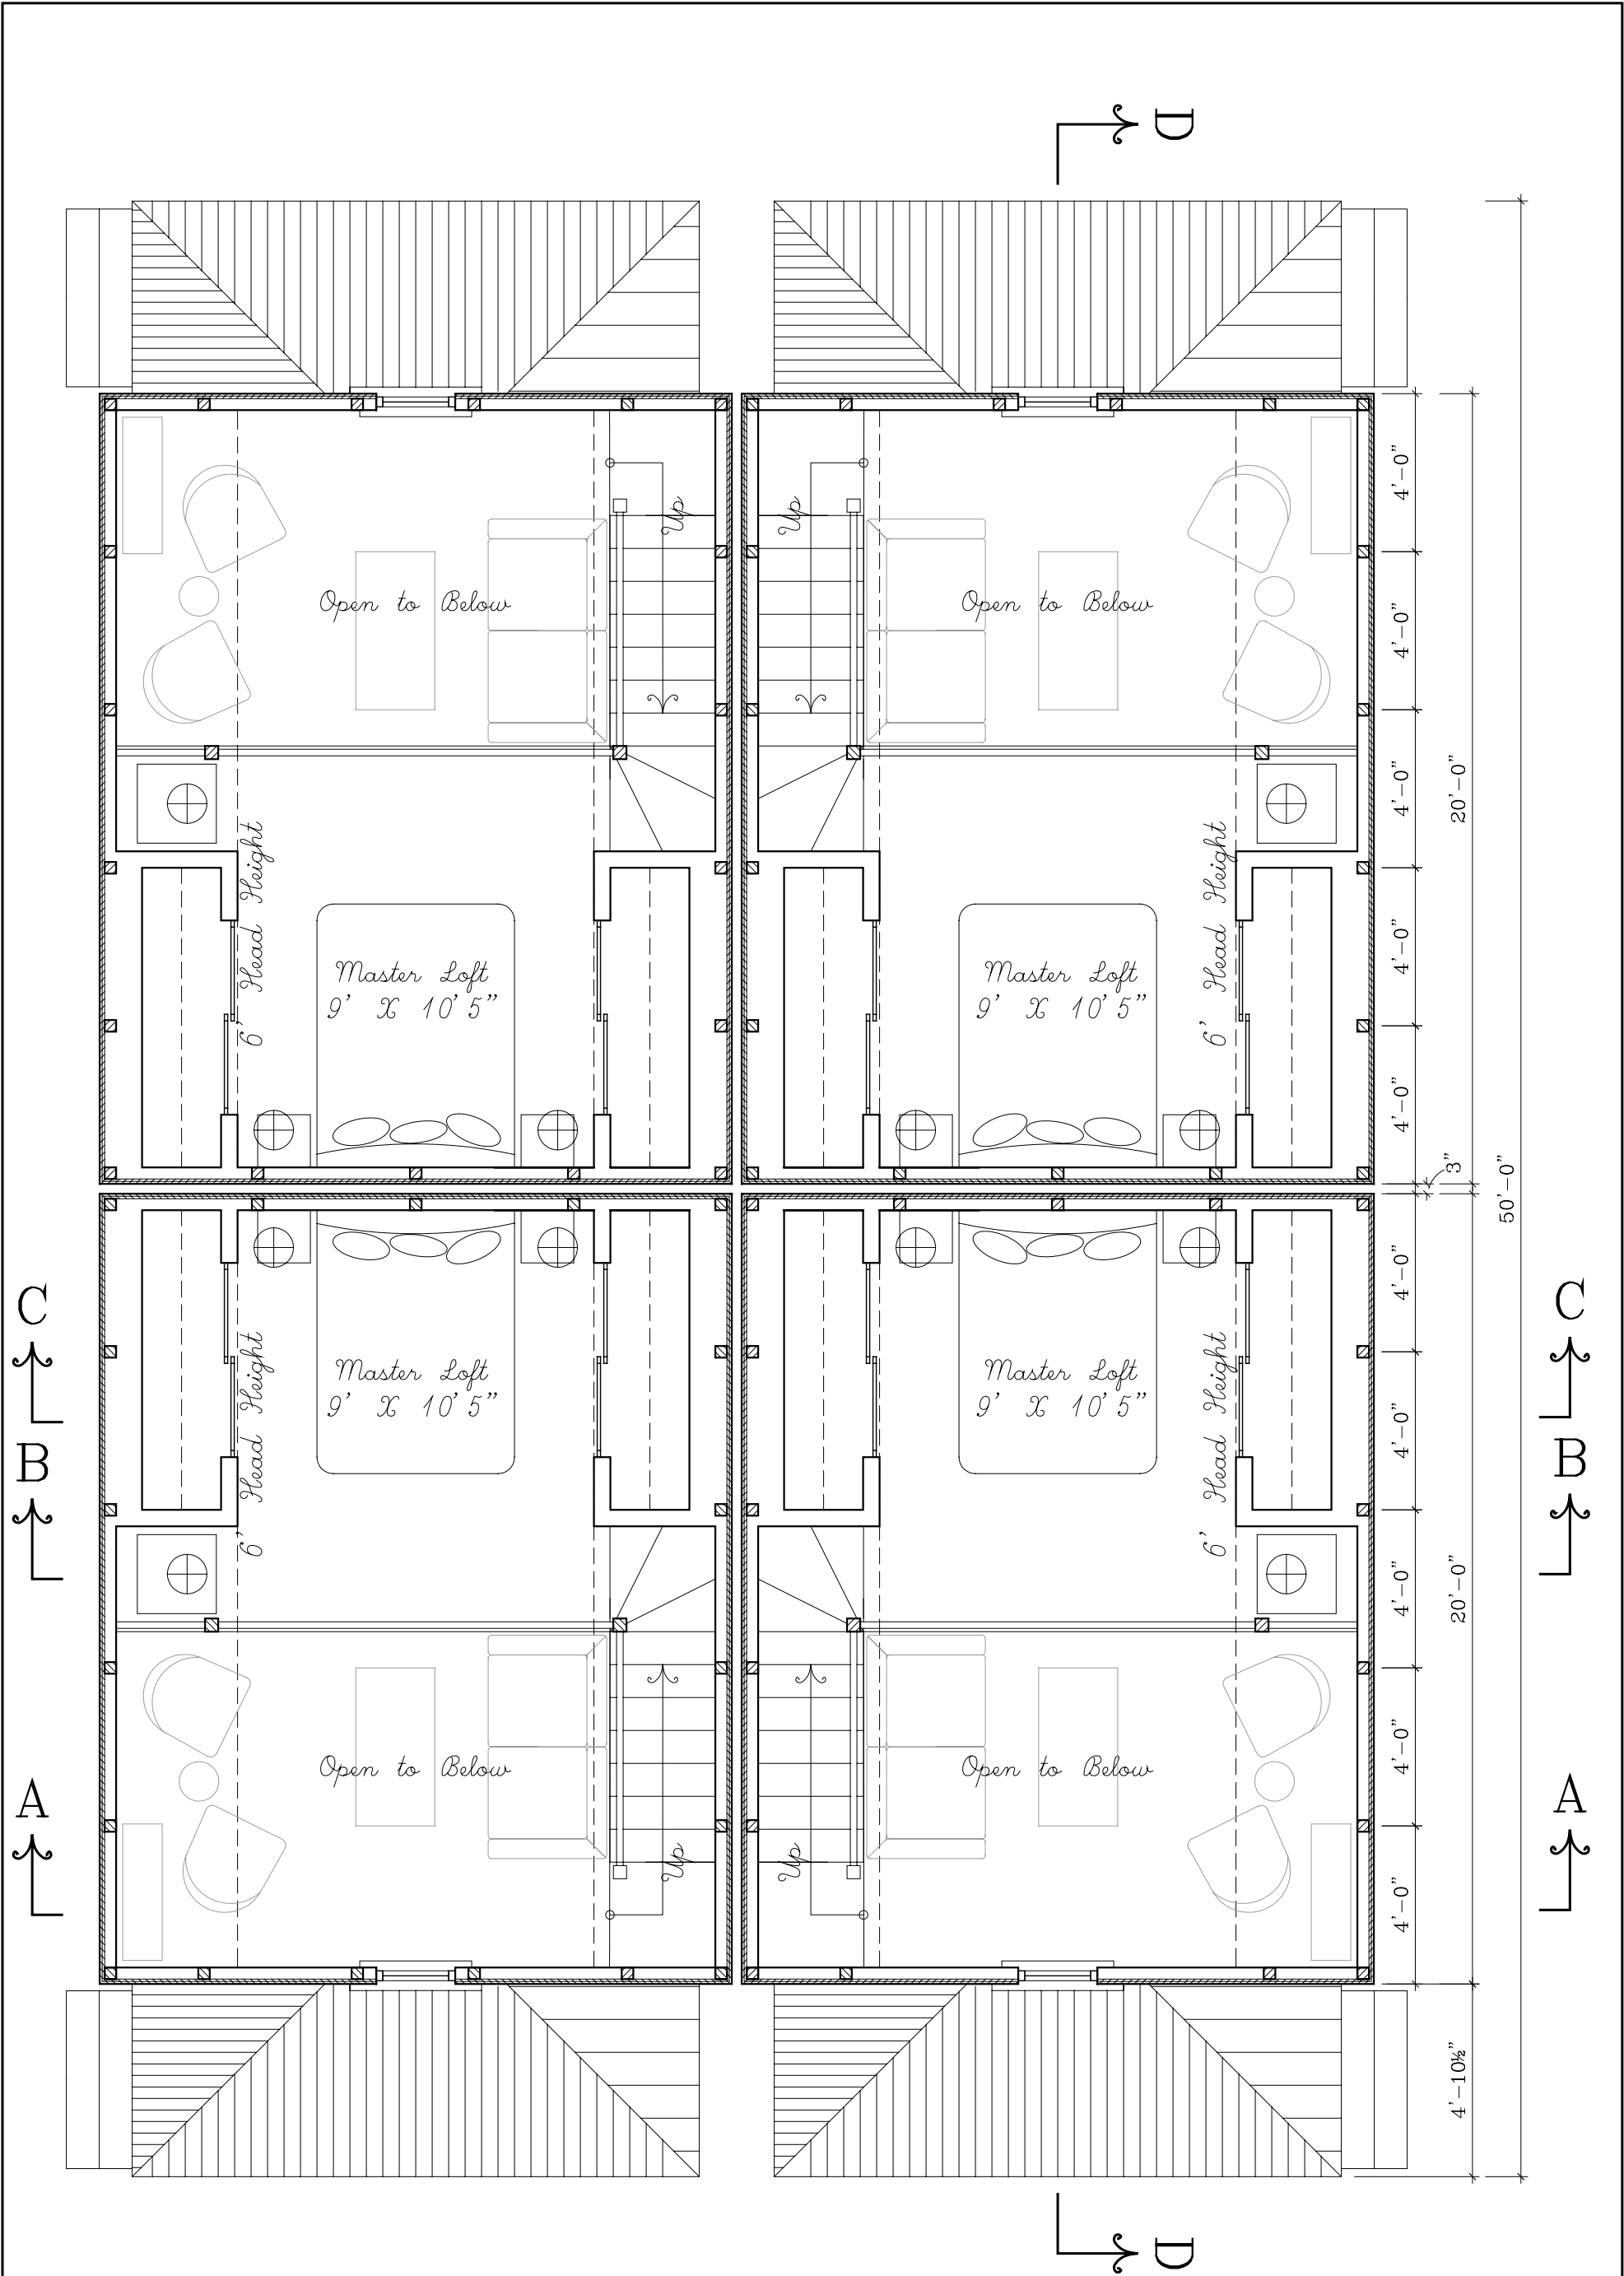

Second Floor Gross S.F. (per Unit)
Total Interior: 177 sf

Second Floor Plan
Scale: 1/4" = 1' - 0"

Total Gross S.F.: 177 sf



Porch Elevation
 Scale: $\frac{1}{4}" = 1' - 0"$