



All dimensions to be checked on site prior to work commencing on site. Any discrepancies must be reported to MR+P
 All dimensions to be checked on site prior to work commencing as this property has not been surveyed by MR+P. Any discrepancies must be reported to MR+P

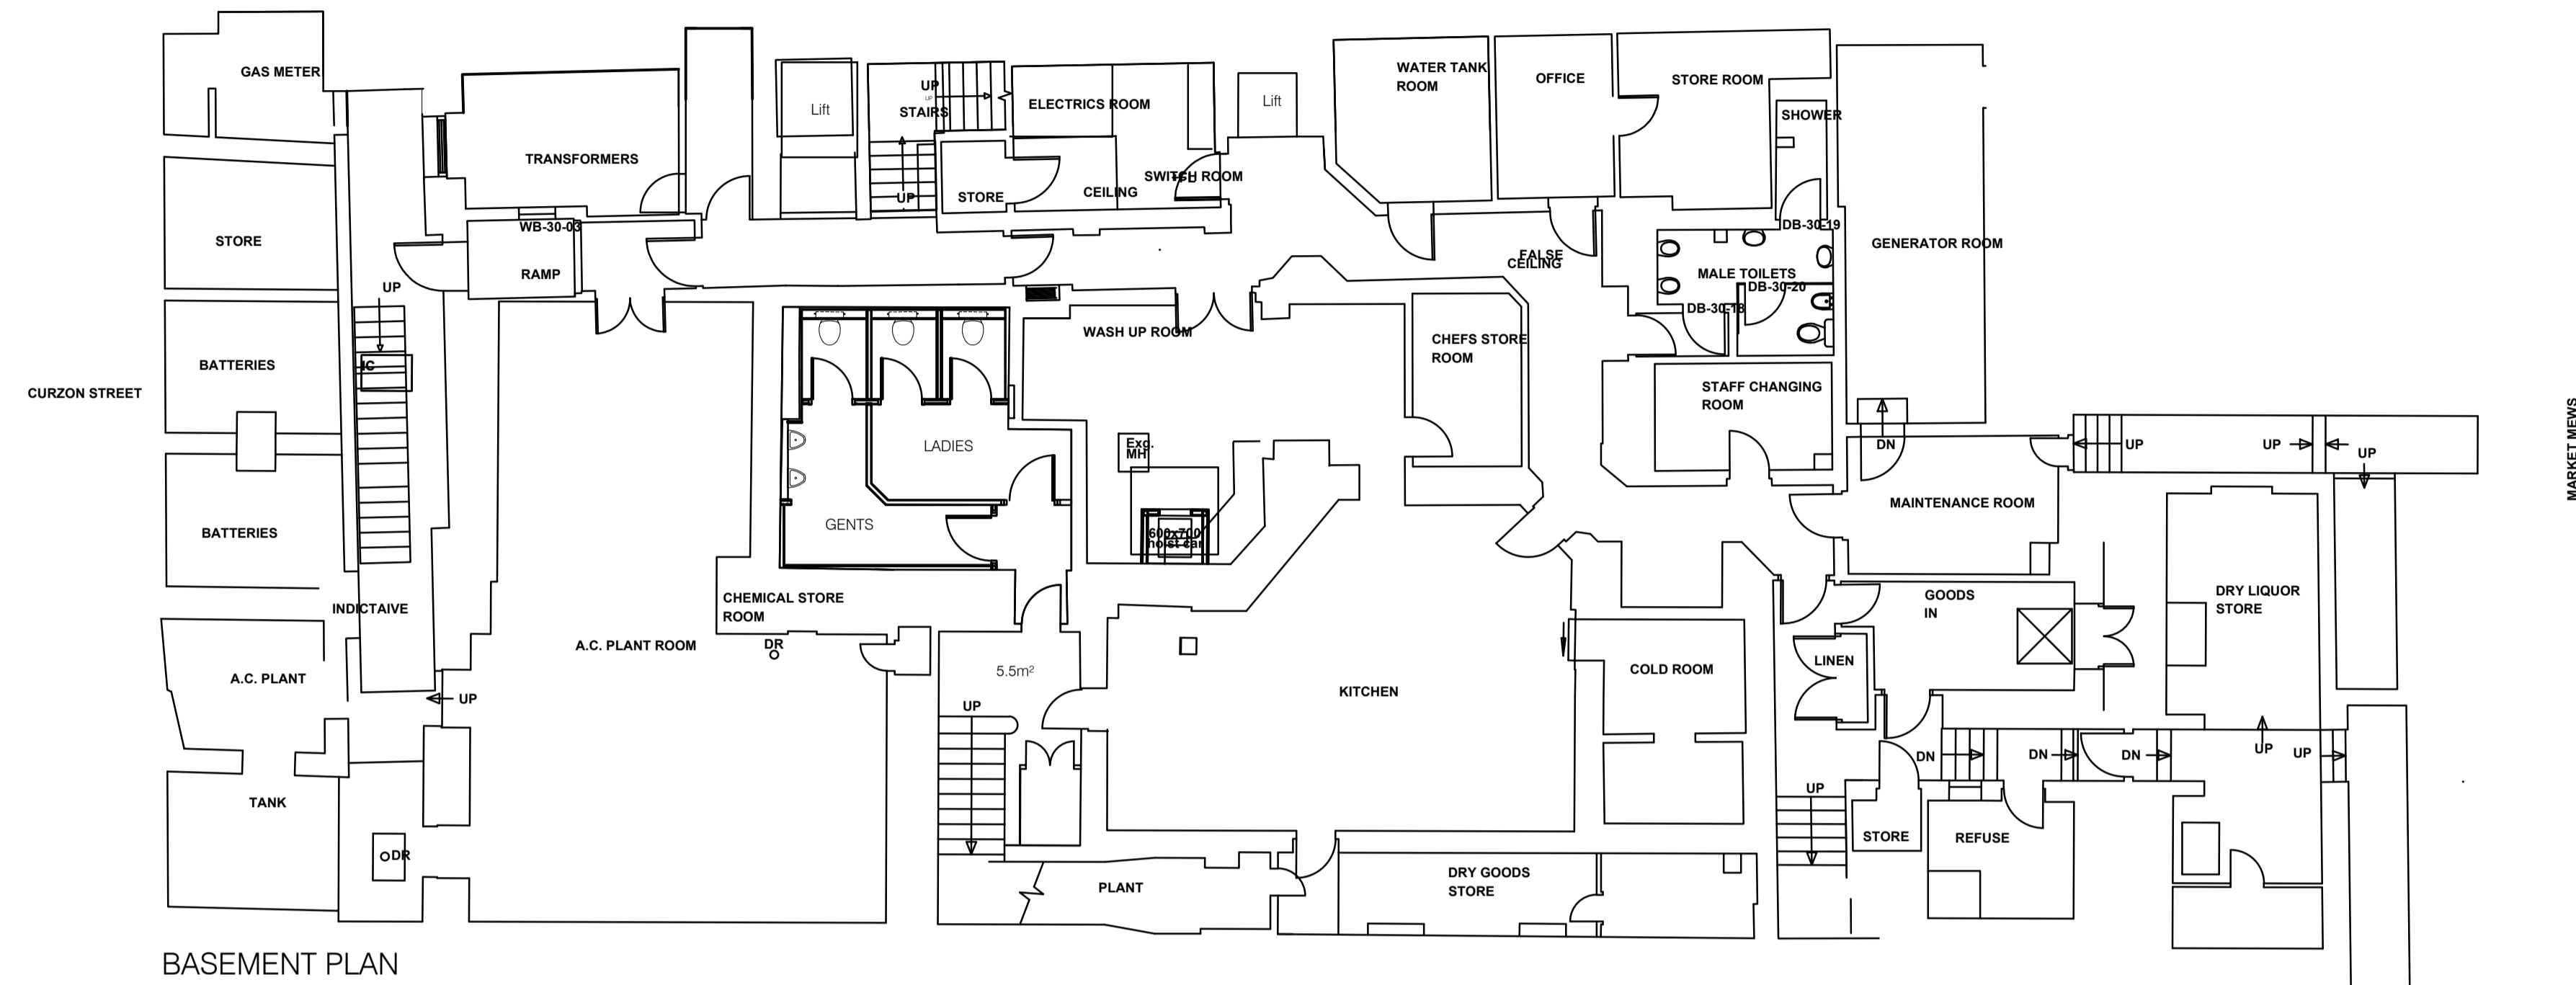

BASEMENT PLAN

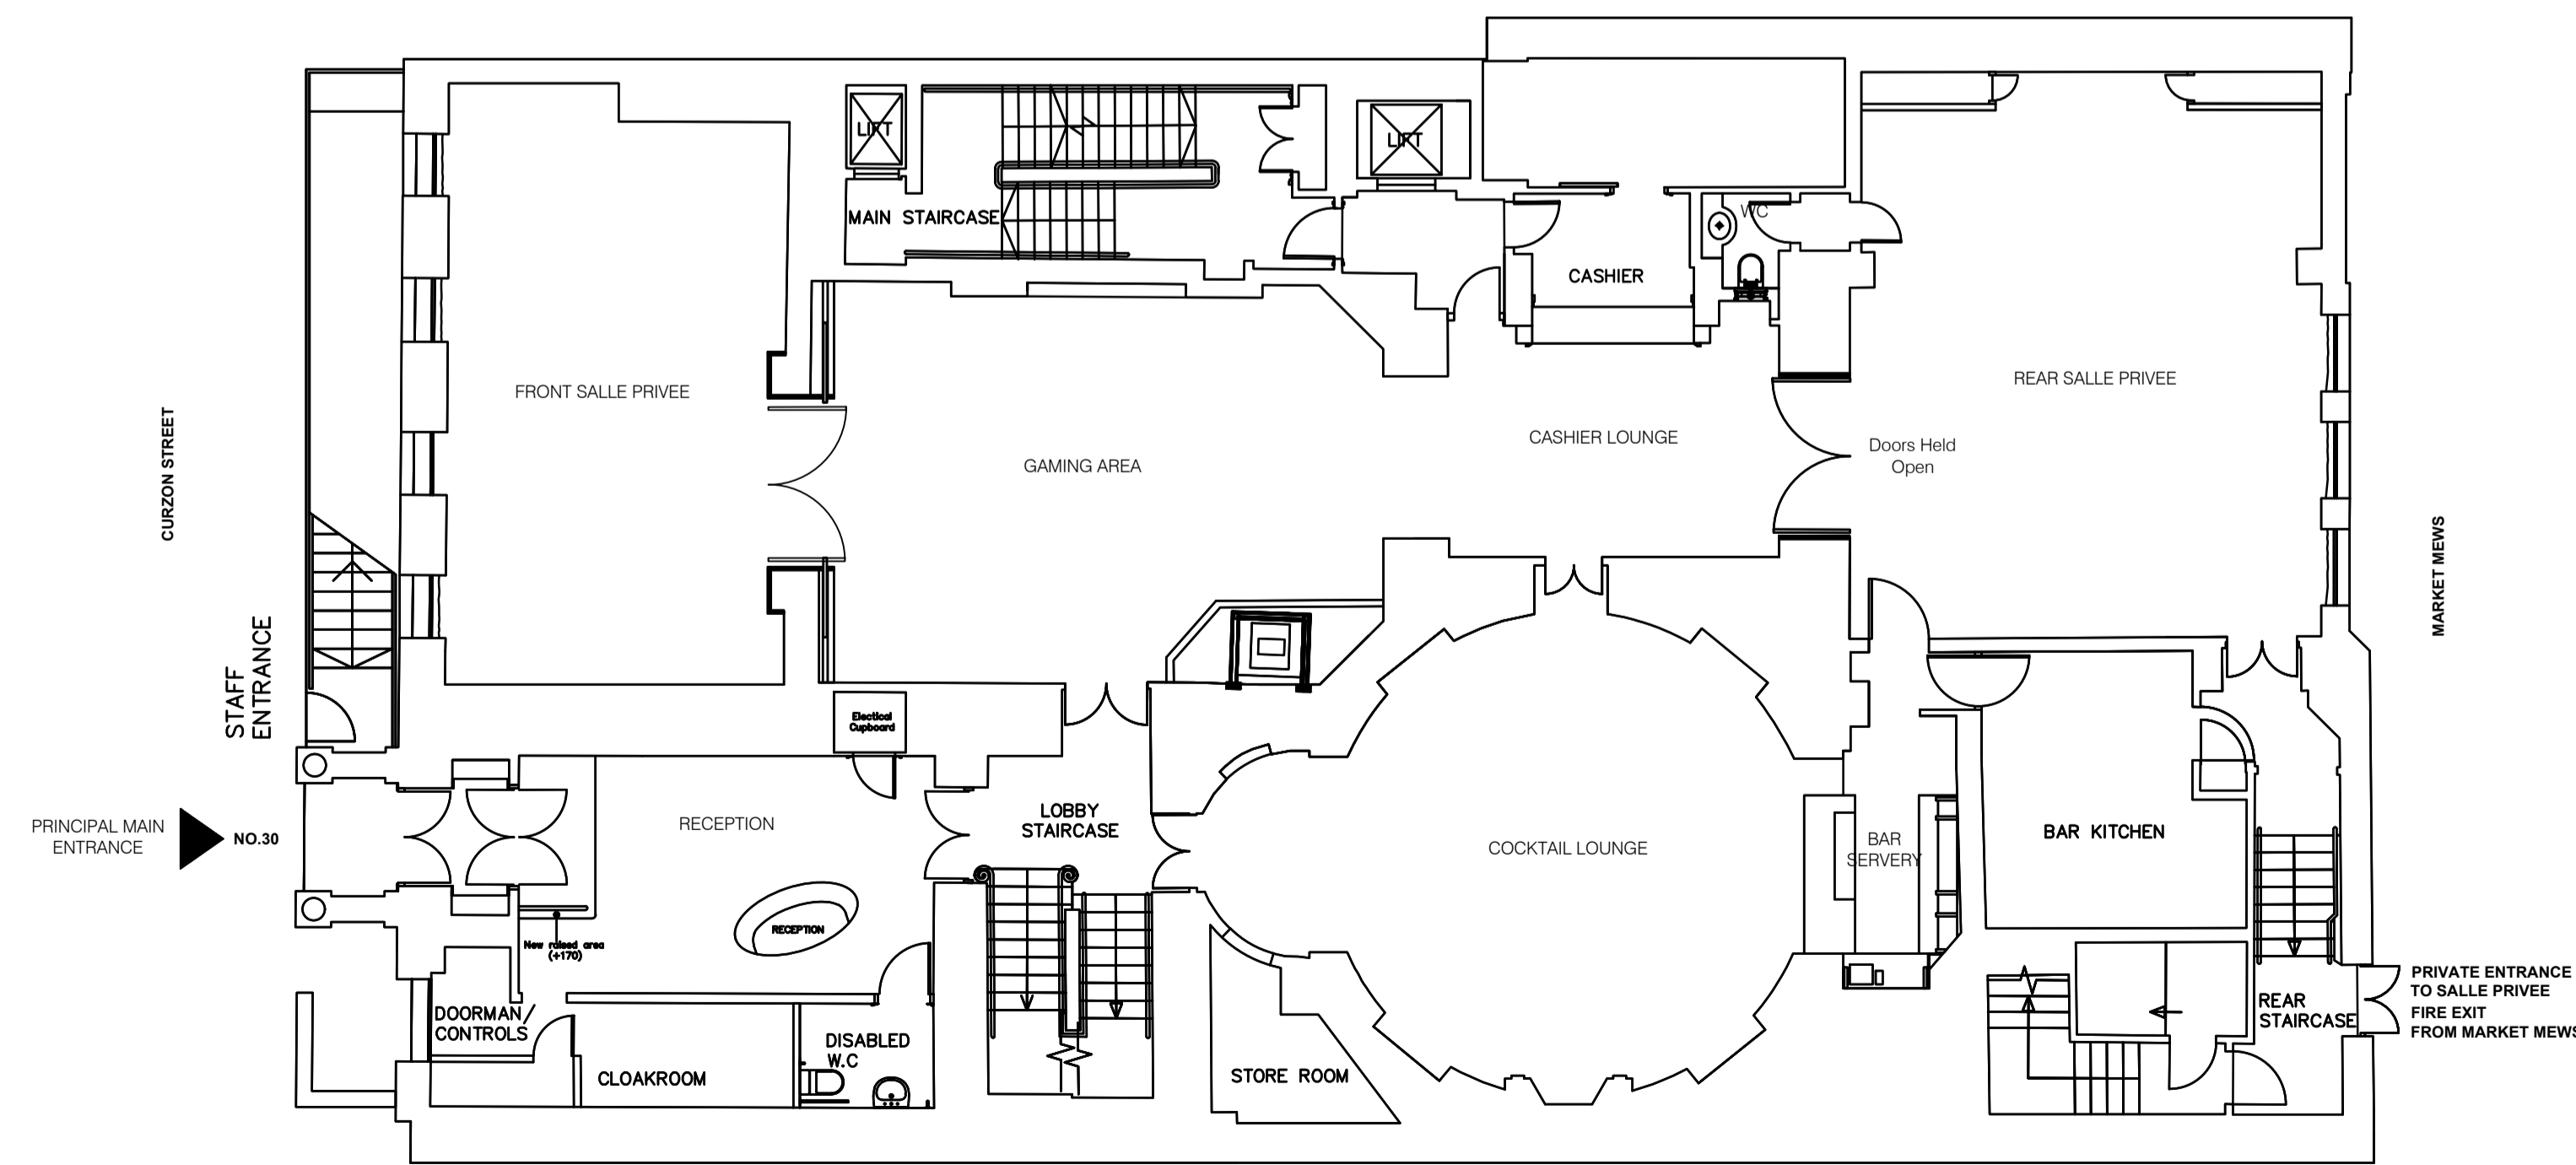

GROUND FLOOR PLAN



MR+P
ARCHITECTS


MELLING RIDGEWAY + PARTNERS LTD
 CHARTER HOUSE MOORE STREET
 SHEFFIELD S3 7UR
 t: (0114) 2723321
 f: (0114) 2727395
 e: info@mrp-architects.co.uk

PROJECT
GENTING CASINOS
 CROCKFORDS
 30 CURZON STREET
 LONDON, W1

TITLE
BASEMENT AND GROUND FLOOR PLANS
 GENERAL LAYOUT


DRAWING STATUS
PRELIMINARY

DRAWN BY: TJN
 DATE: SEPTEMBER 2023
 SCALE: 1:100@A1
 DRAWING No. 5176/201

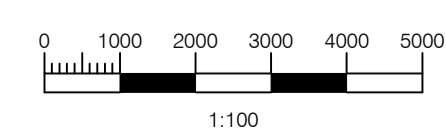


All dimensions to be checked on site prior to work commencing on site. Any discrepancies must be reported to MR+P


All dimensions to be checked on site prior to work commencing as this property has not been surveyed by MR+P. Any discrepancies must be reported to MR+P

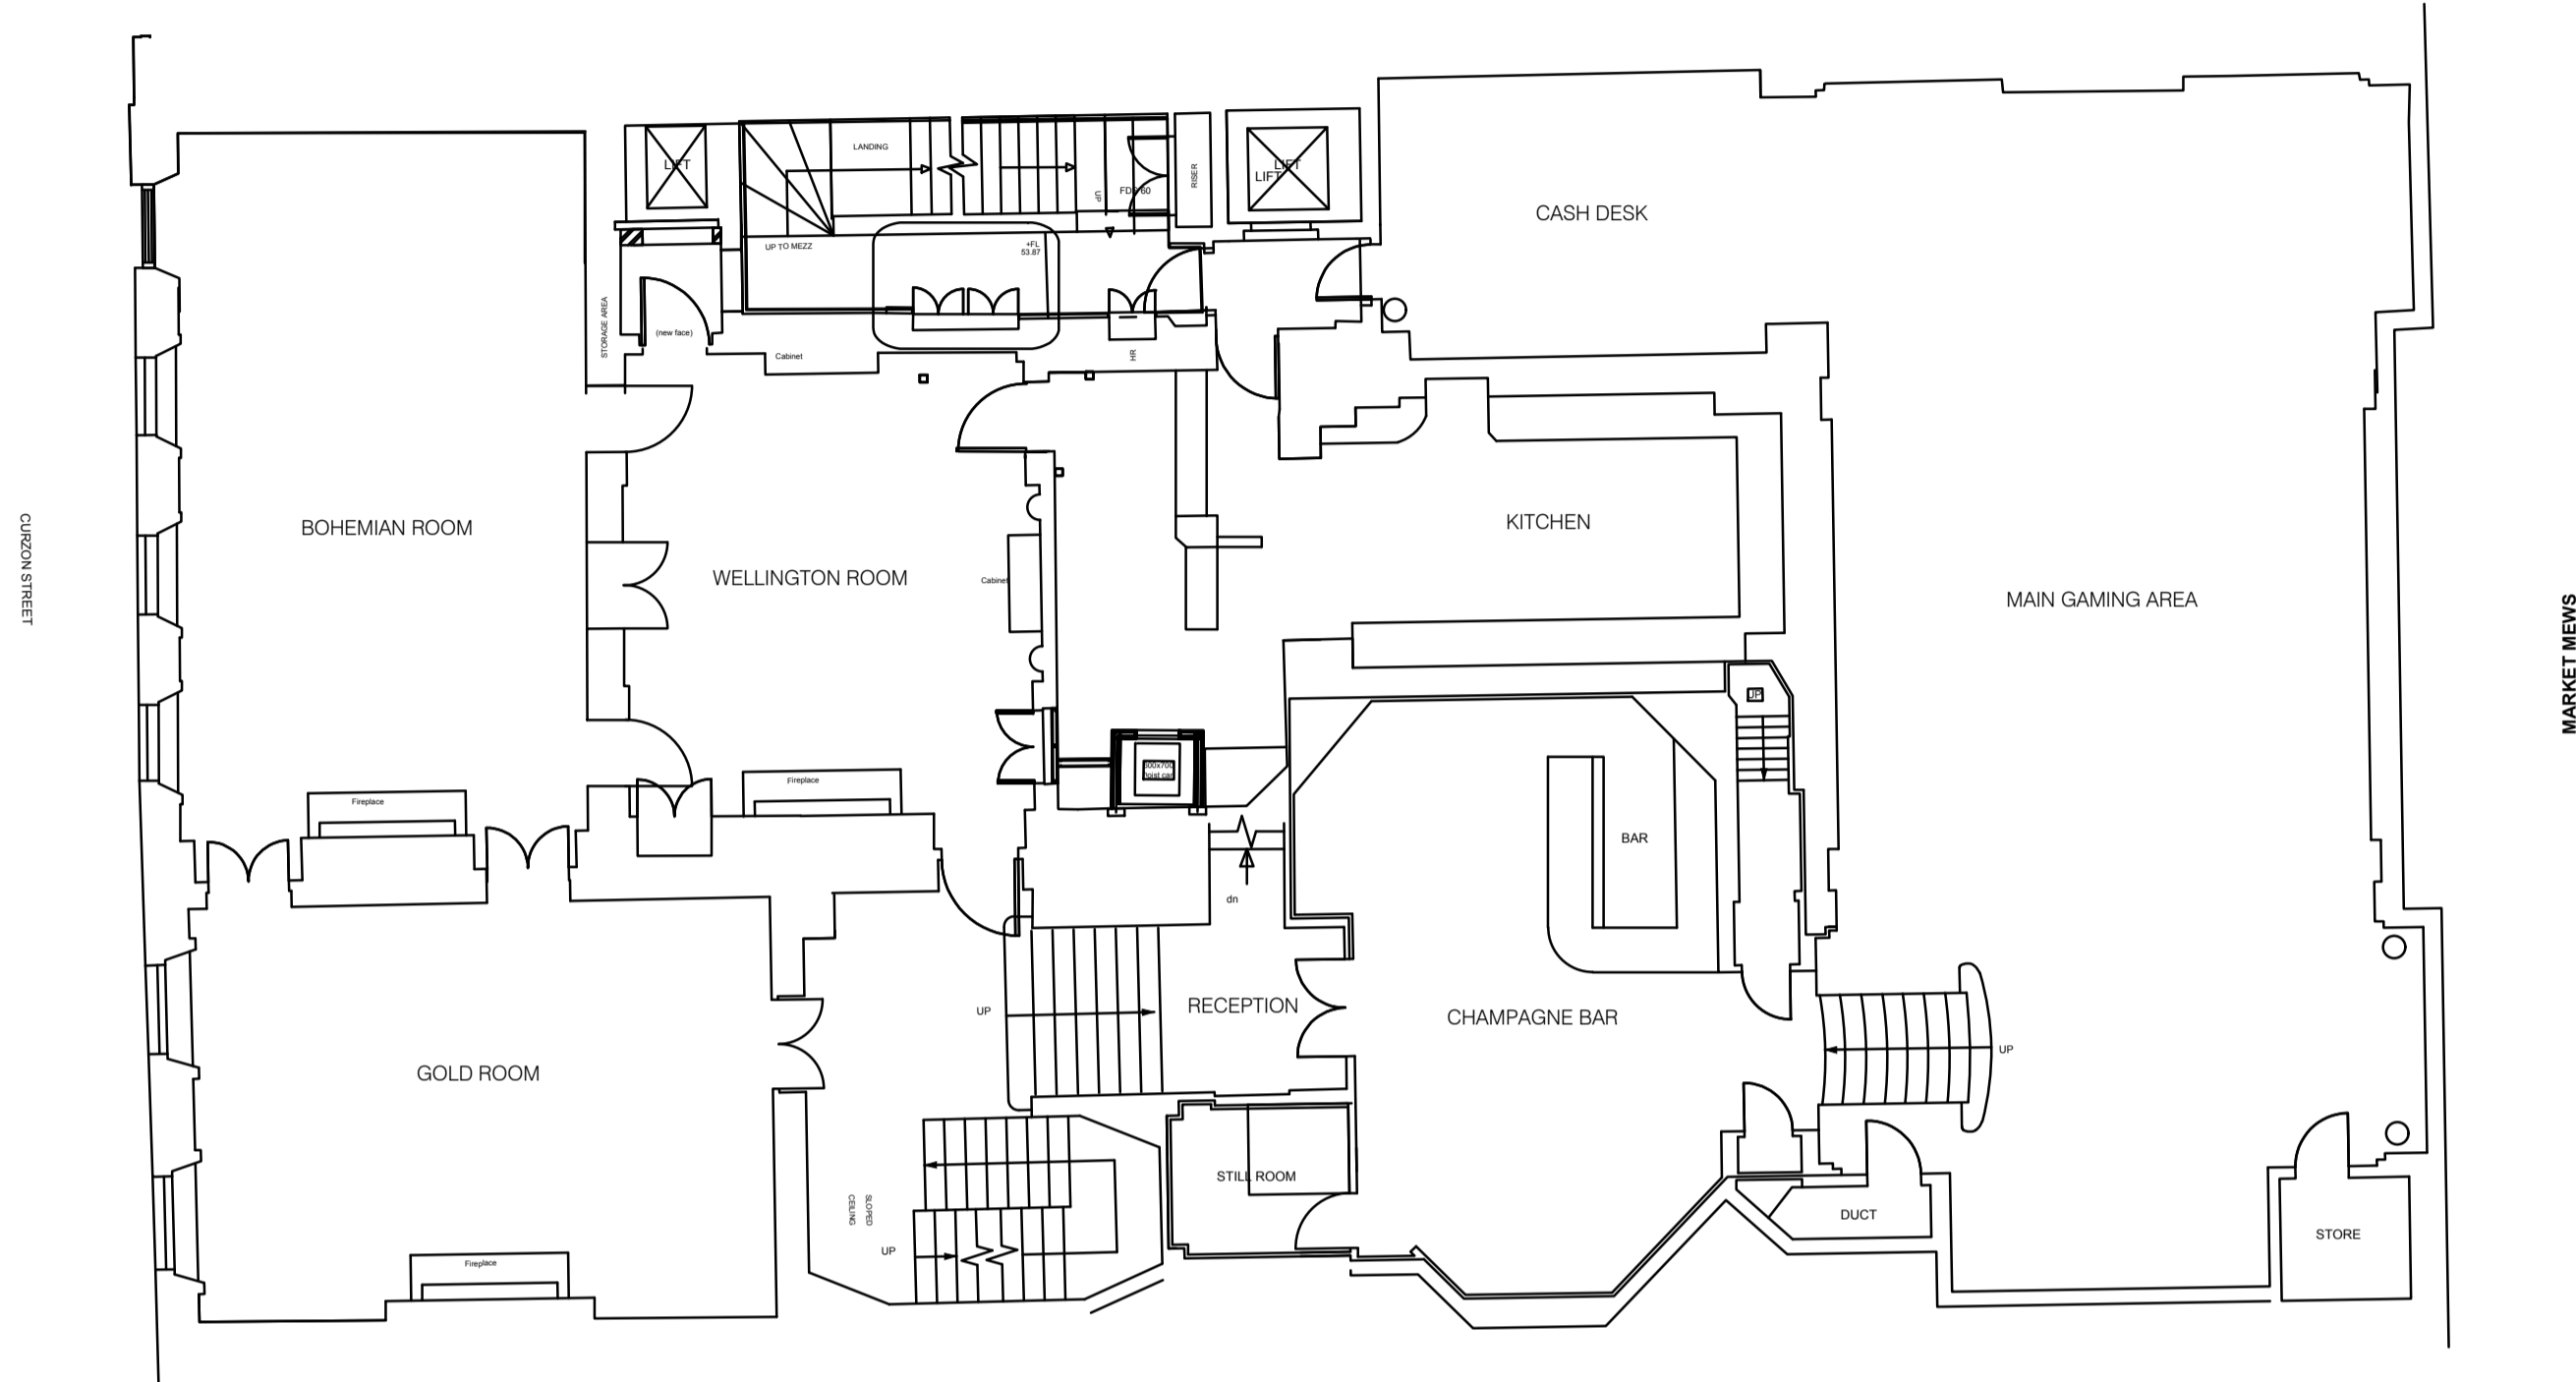

FIRST FLOOR PLAN

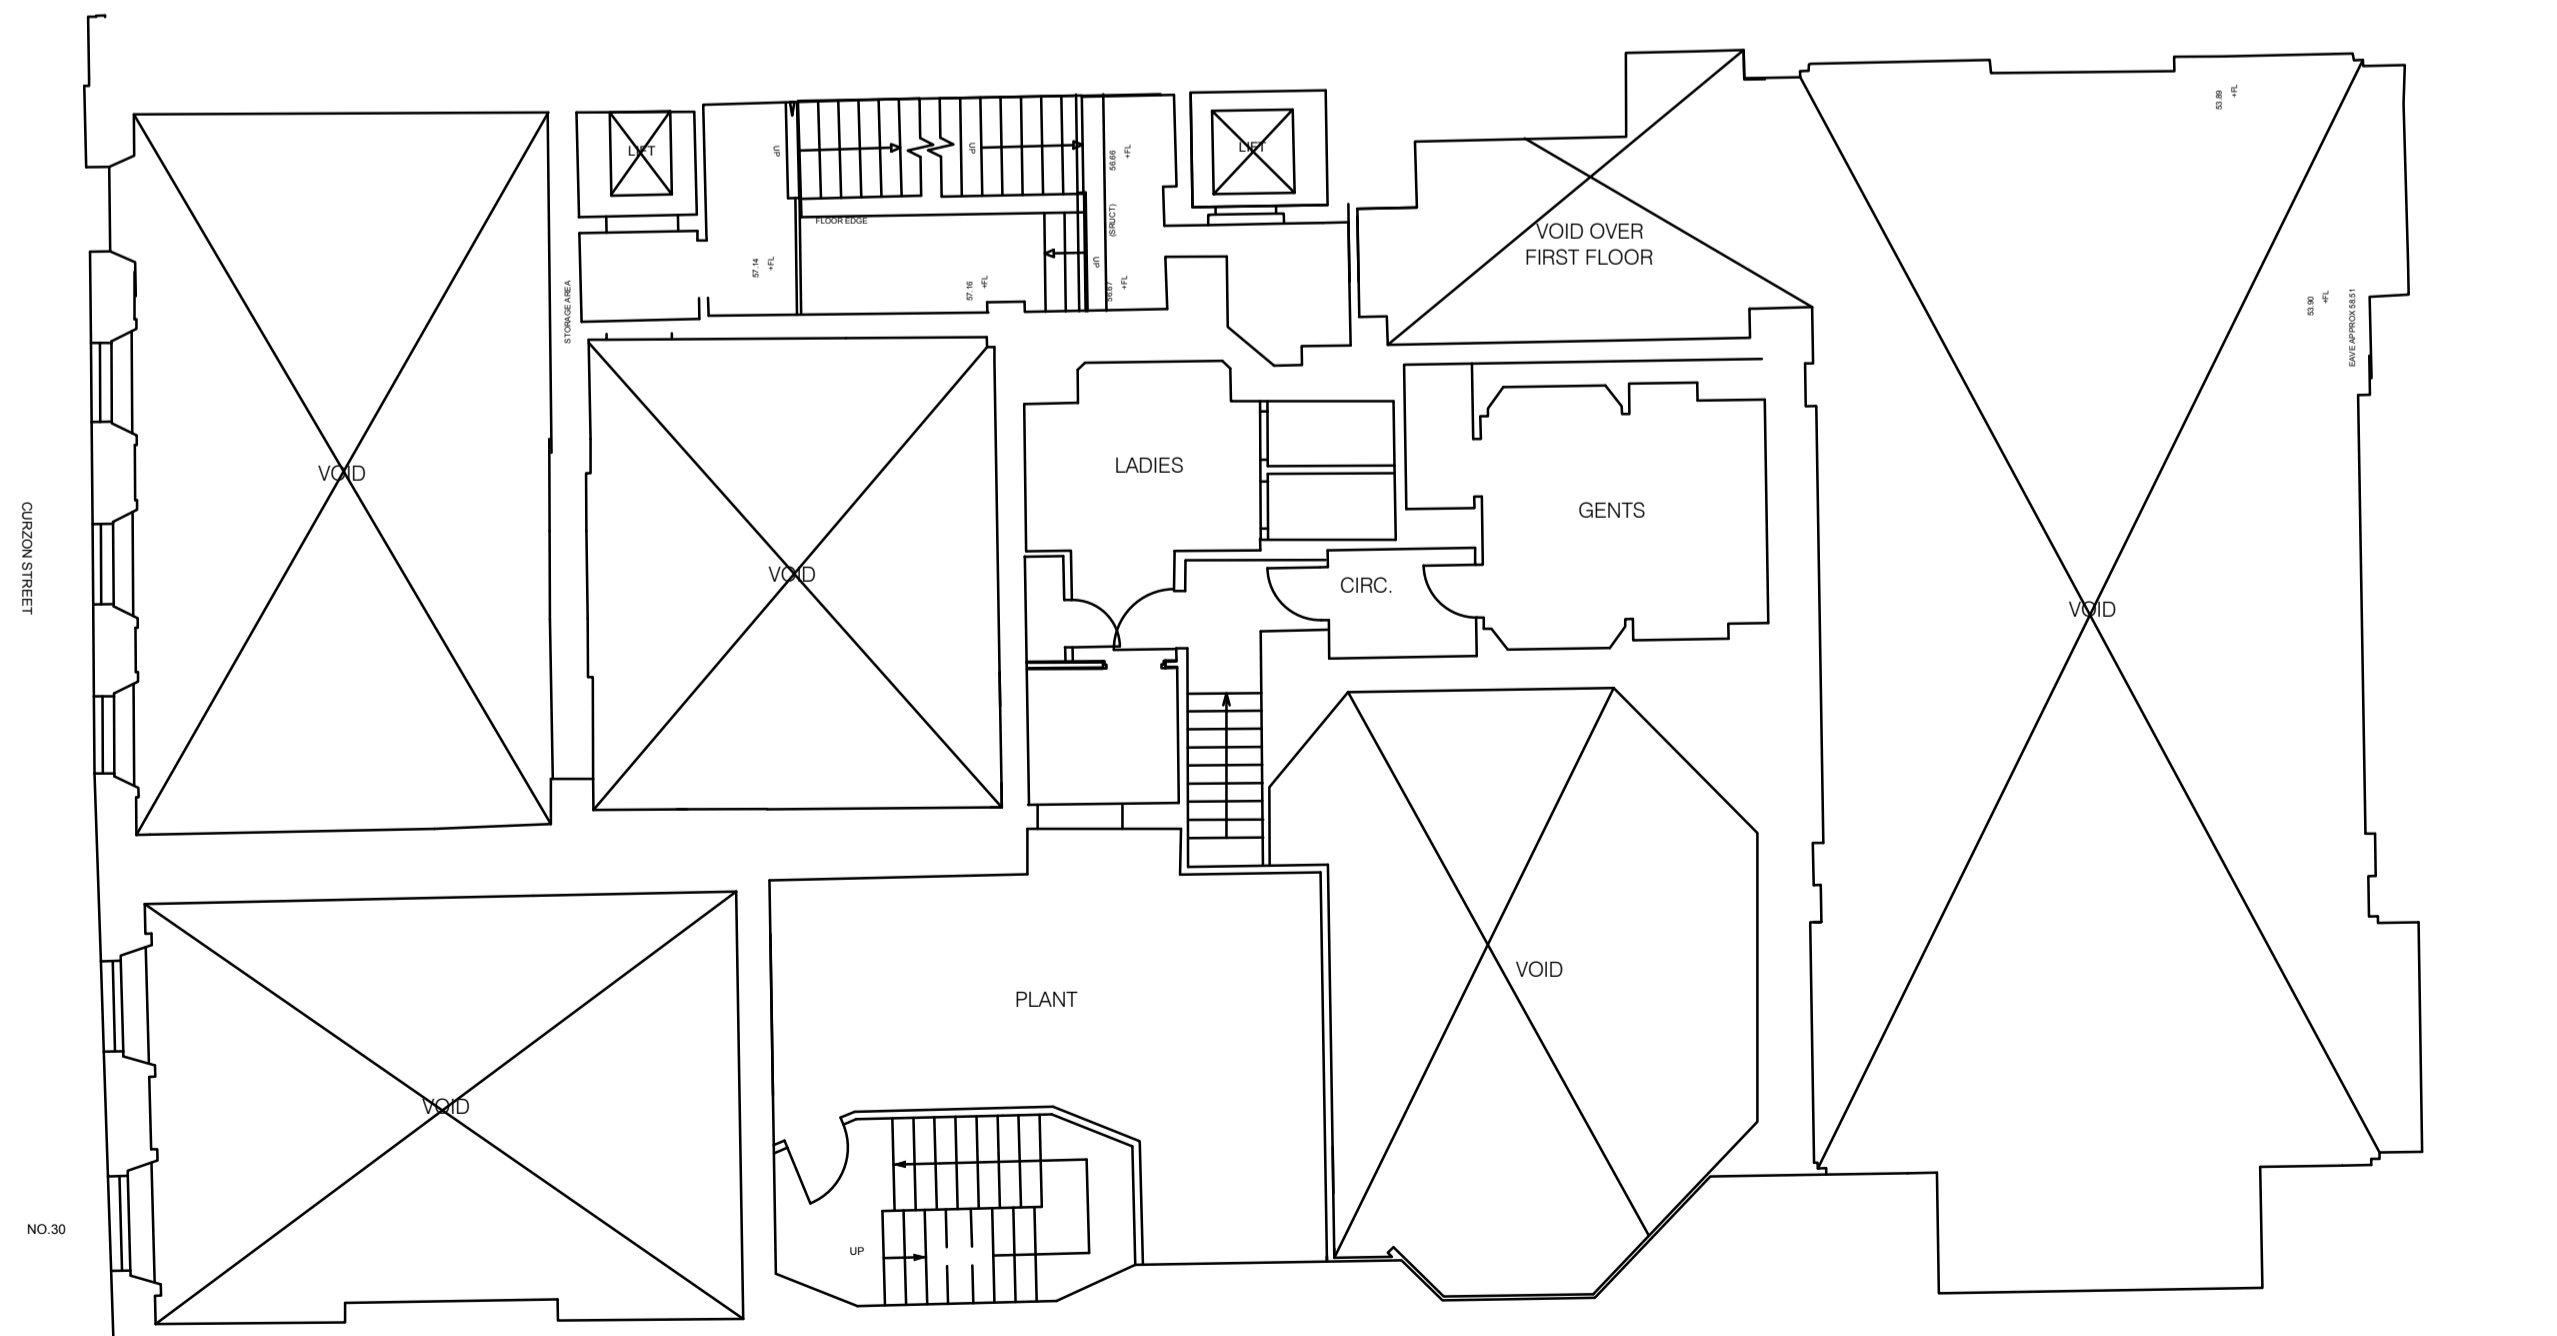

MEZZANINE FLOOR PLAN

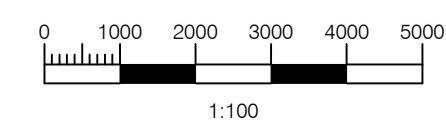

MR+P
ARCHITECTS

MELLING RIDGEWAY + PARTNERS LTD
CHARTER HOUSE MOORE STREET
SHEFFIELD S3 7UR
t: (0114) 2723321
f: (0114) 2727395
e: info@mrp-architects.co.uk

PROJECT
GENTING CASINOS
CROCKFORDS
30 CURZON STREET
LONDON, W1

TITLE
FIRST AND MEZZANINE FLOOR PLANS
GENERAL LAYOUT

DRAWING STATUS
PRELIMINARY

DRAWN BY: TJN


DATE: SEPTEMBER 2023

SCALE: 1:100@A1


DRAWING No. 5176/202

All dimensions to be checked on site prior to work commencing on site. Any discrepancies must be reported to MR+P


All dimensions to be checked on site prior to work commencing as this property has not been surveyed by MR+P. Any discrepancies must be reported to MR+P

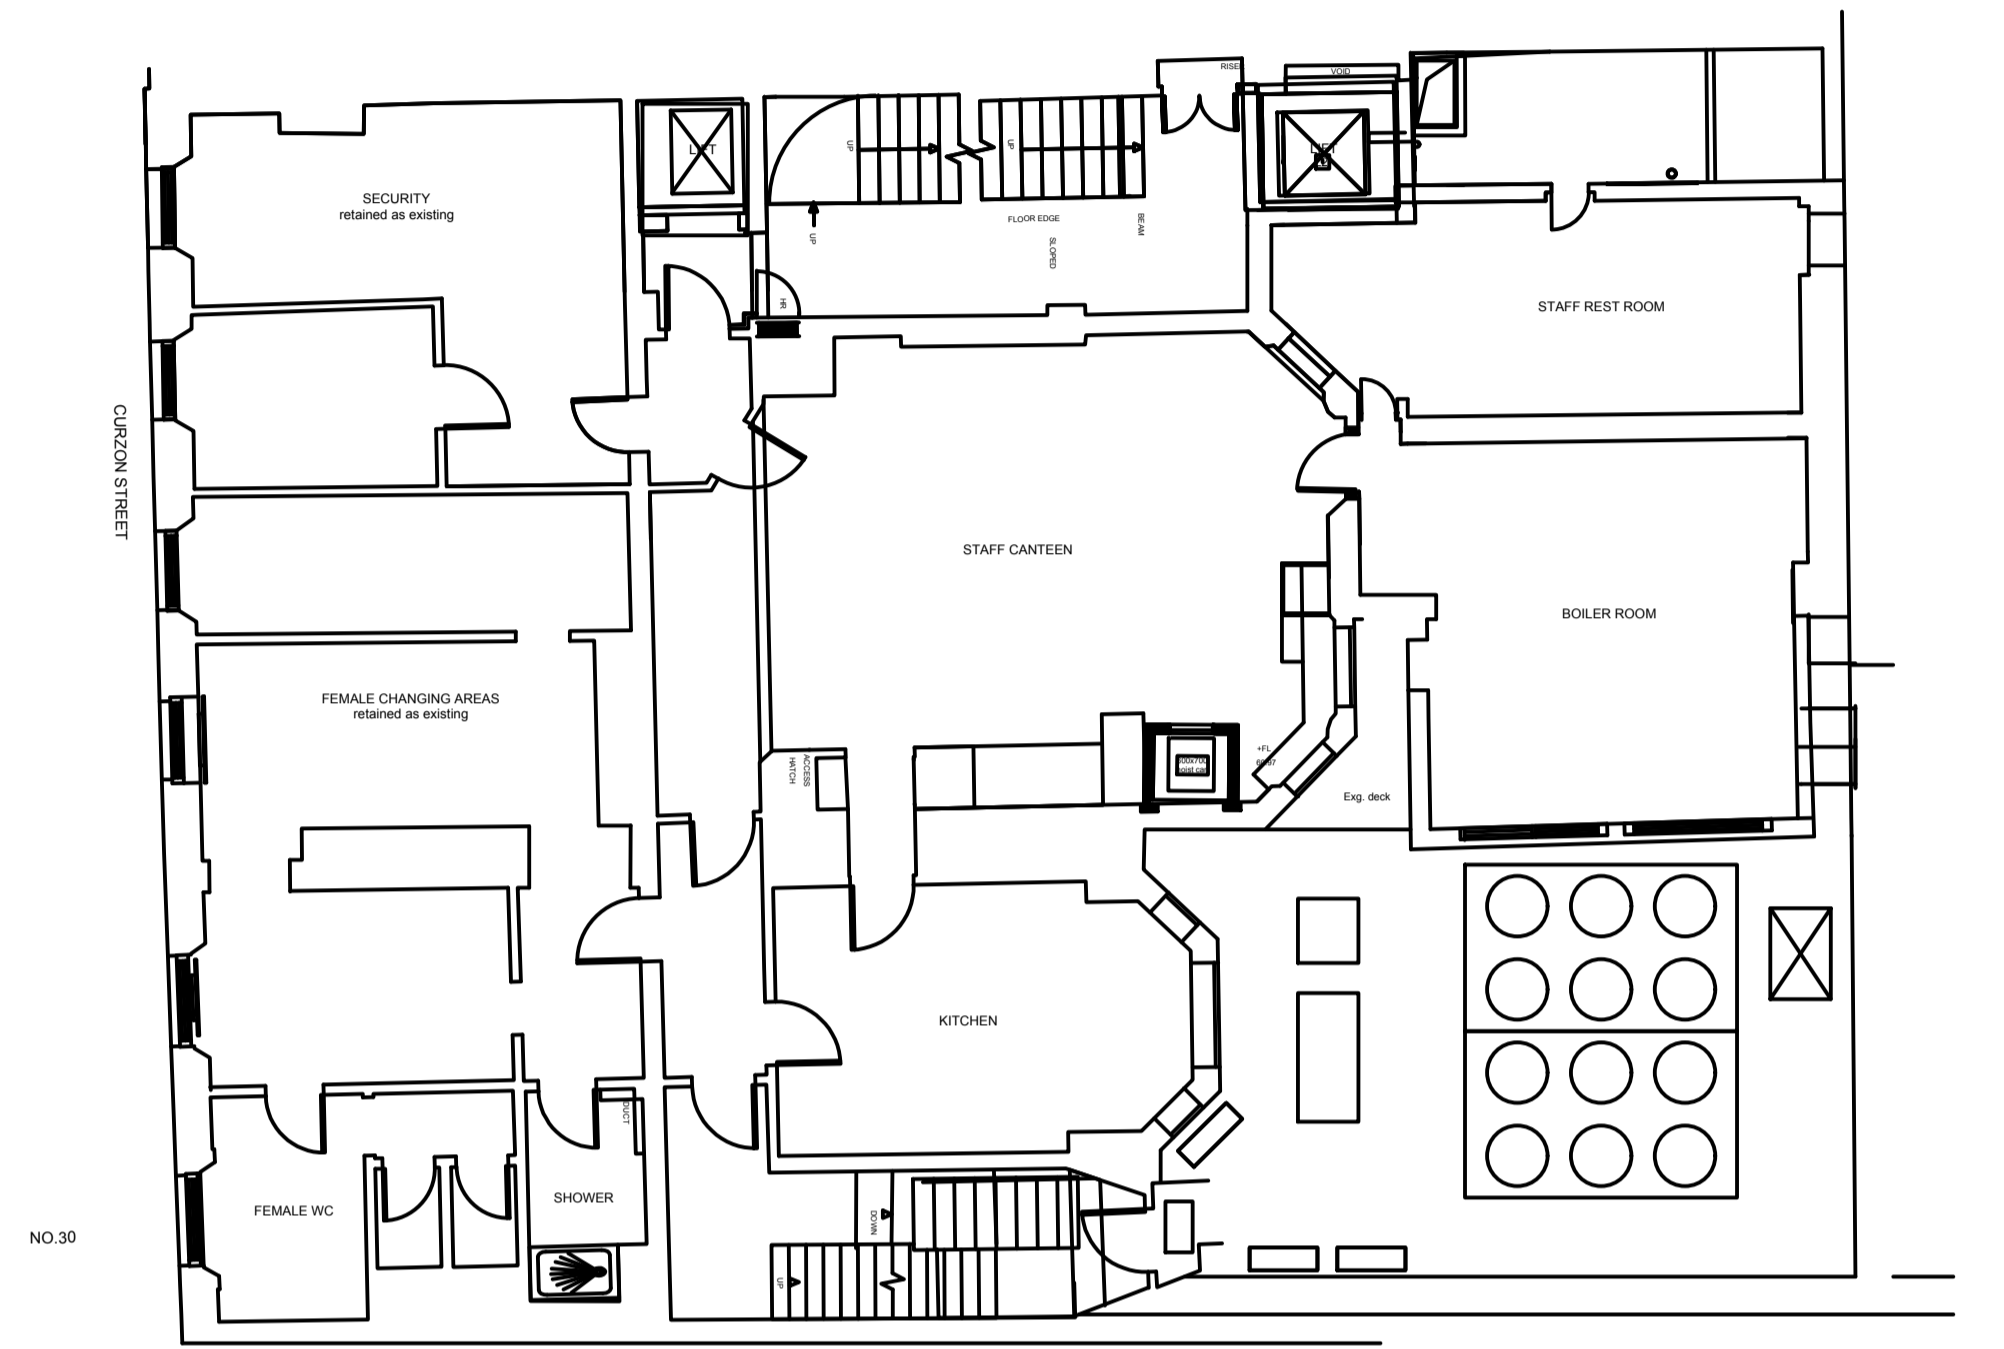

SECOND FLOOR PLAN

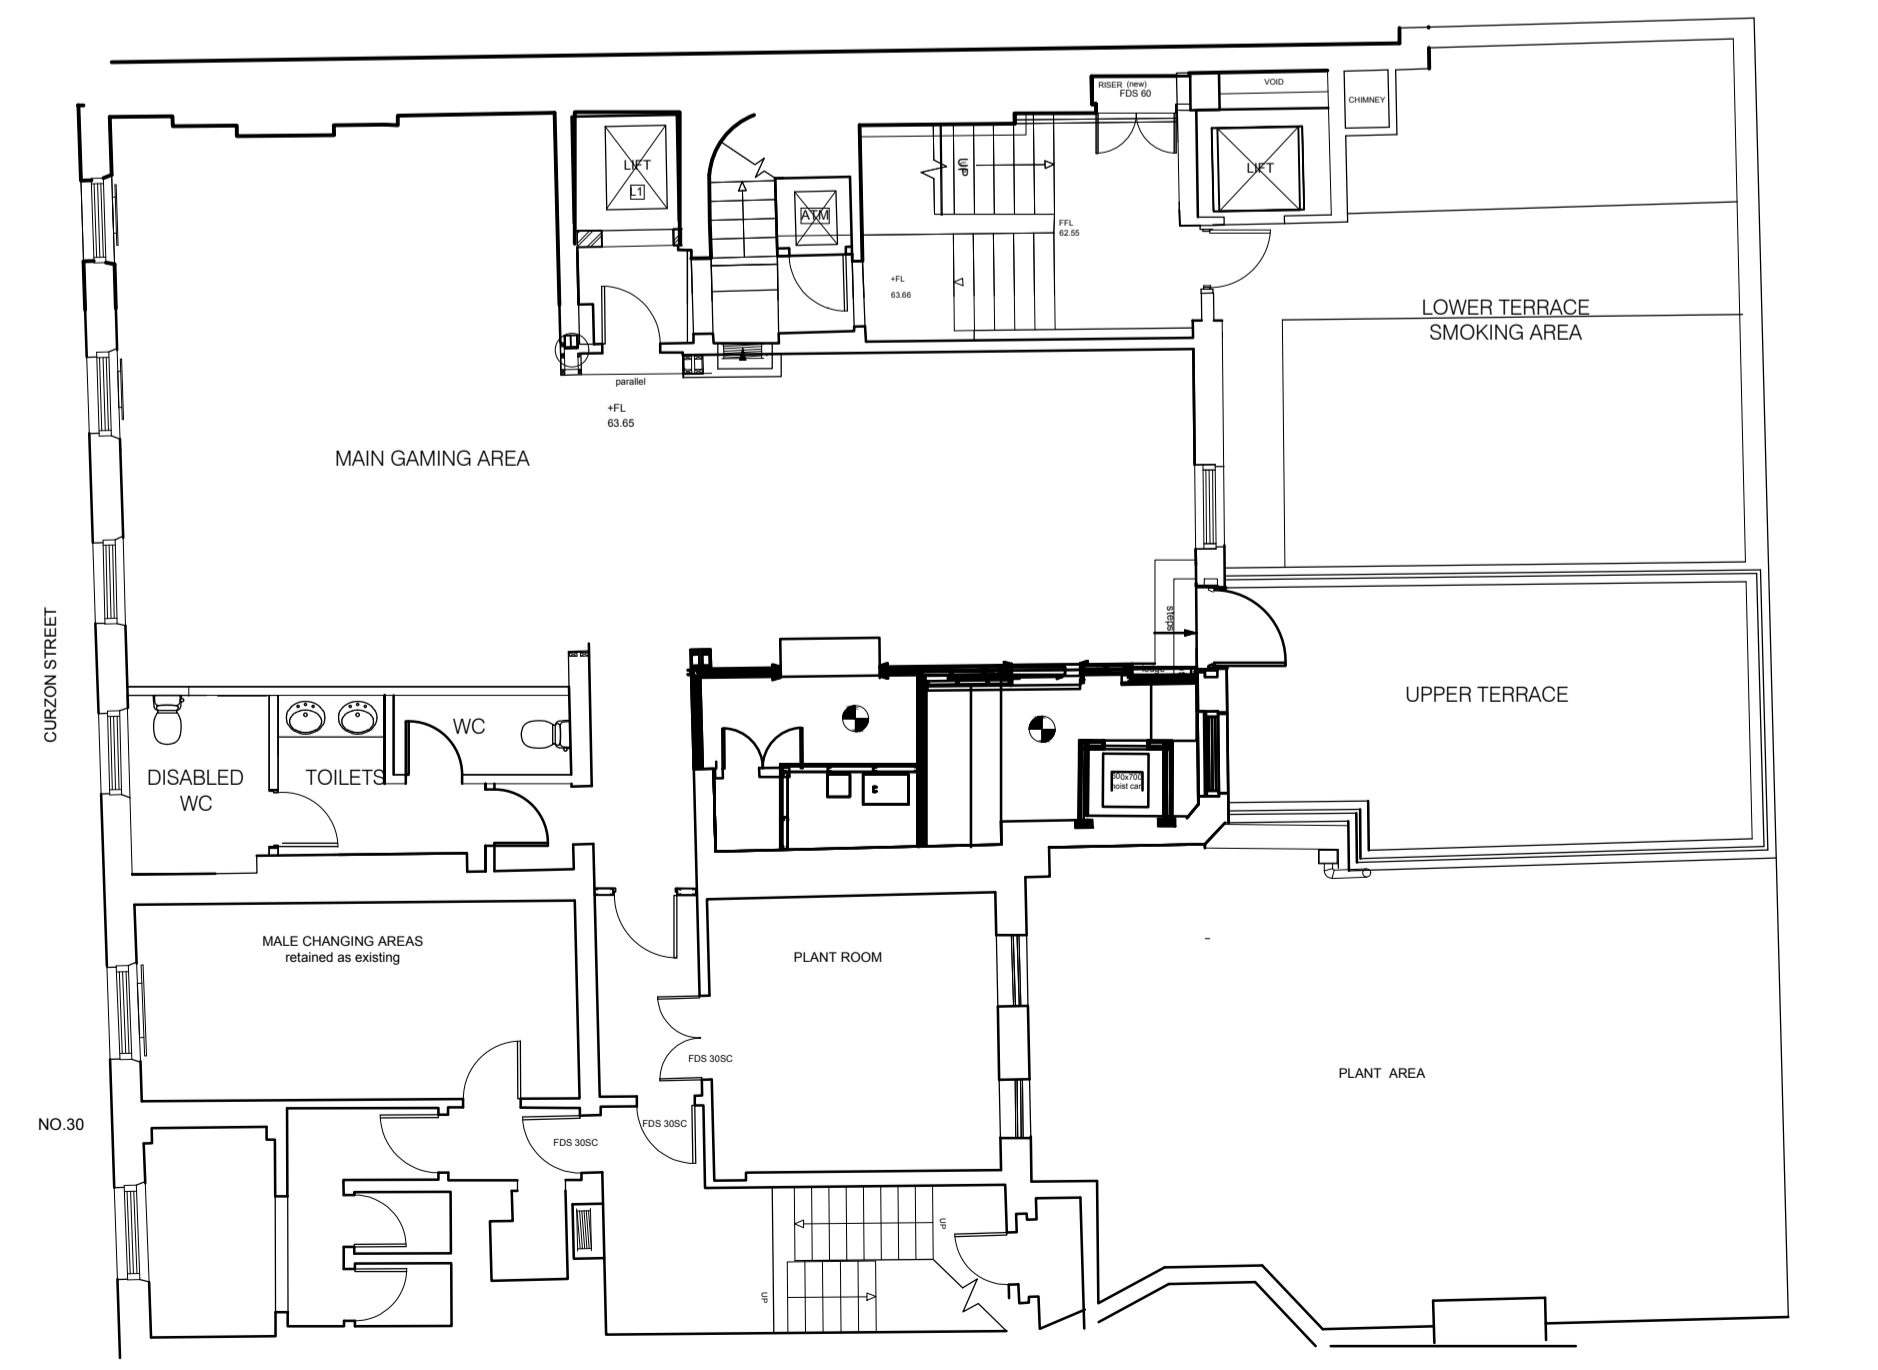

THIRD FLOOR PLAN

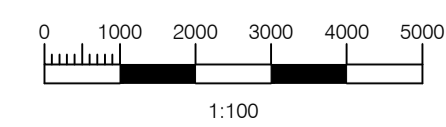

MR+P
ARCHITECTS

MELLING RIDGEWAY + PARTNERS LTD
CHARTER HOUSE MOORE STREET
SHEFFIELD S3 7UR
t: (0114) 2723321
f: (0114) 2727395
e: info@mrp-architects.co.uk

PROJECT
GENTING CASINOS
CROCKFORDS
30 CURZON STREET
LONDON, W1

TITLE
SECOND AND THIRD FLOOR PLANS
GENERAL LAYOUT

DRAWING STATUS
PRELIMINARY

DRAWN BY: TJN


DATE: SEPTEMBER 2023

SCALE: 1:100@A1

DRAWING No. 5176/203

All dimensions to be checked on site prior to work commencing on site. Any discrepancies must be reported to MR+P

All dimensions to be checked on site prior to work commencing as this property has not been surveyed by MR+P. Any discrepancies must be reported to MR+P

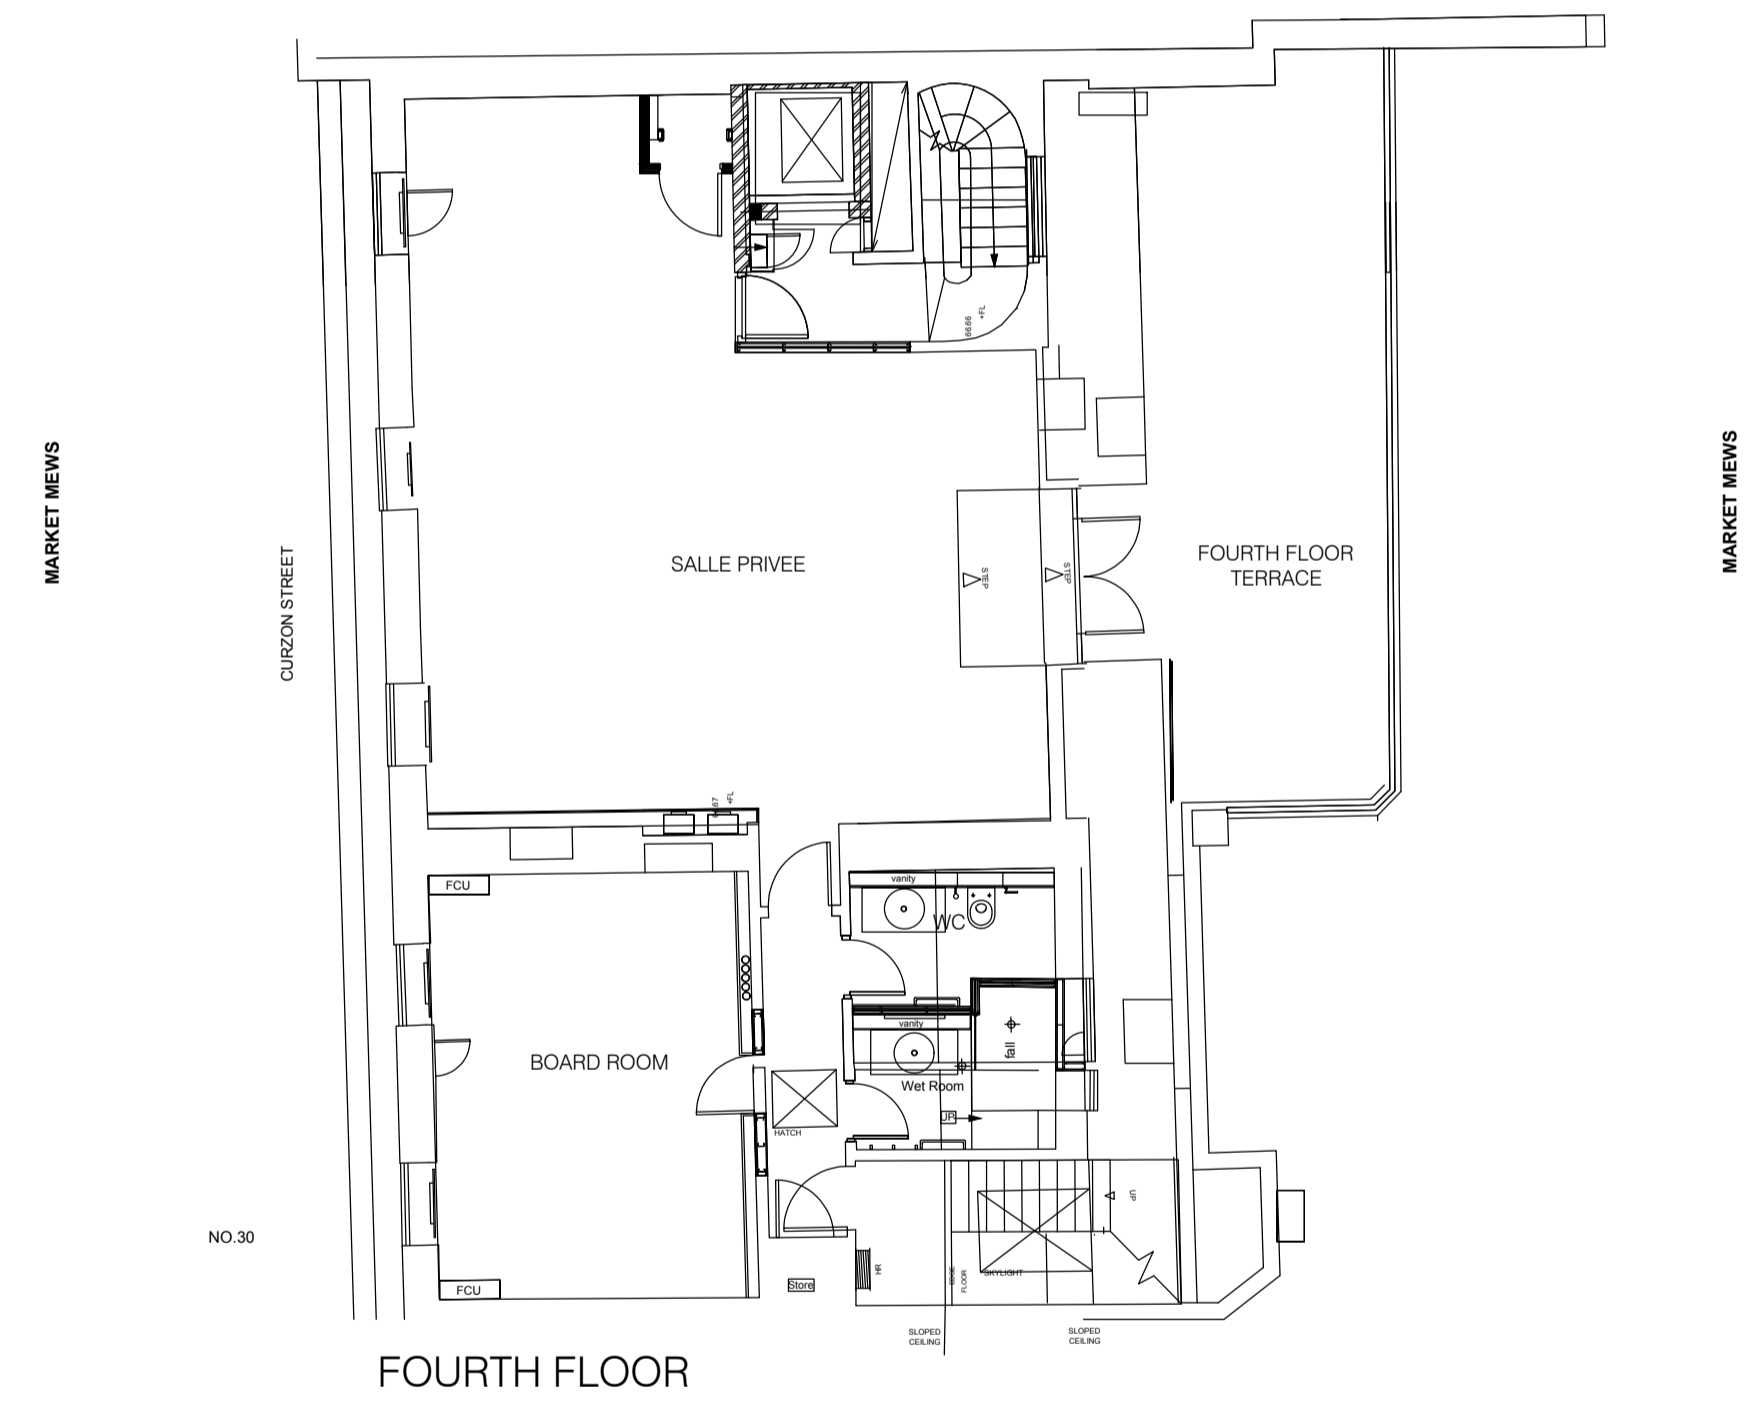

MR+P
ARCHITECTS

MELLING RIDGEWAY + PARTNERS LTD
CHARTER HOUSE MOORE STREET
SHEFFIELD S3 7UR
t: (0114) 2723321
f: (0114) 2727395
e: info@mrp-architects.co.uk

PROJECT
GENTING CASINOS
CROCKFORDS
30 CURZON STREET
LONDON, W1

TITLE
FOURTH FLOOR PLAN
GENERAL LAYOUT

DRAWING STATUS
PRELIMINARY

DRAWN BY: TJN

DATE: SEPTEMBER 2023

SCALE: 1:100@A1

DRAWING No. 5176/204

