


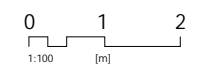
PLANNING

Notes

 Site boundary



B



1. Do not scale this drawing.
2. For structural dimensions and details see Structural Engineers drawings.
3. All dimensions to be checked on site prior to commencement of any works or preparation of any shop drawings.
4. All errors in co-ordinates, levels and dimensions, are to be reported to the Architect.
5. All temporary works to be responsibility of the contractor.
6. This drawing to be read in conjunction with all relevant Architect's drawings and specifications and with other Consultant's Information.

Revision	Date	Description	Revision	Date	Description
PL1	28.05.20	PLANNING			


TDO
 80 Great Suffolk Street, London SE1 0BE
 020 7928 8787 info@tdoarchitecture.com
 tdoarchitecture.com
 © TDO Architecture + Design Studio Ltd

PROJECT Larkhall Lane		
TITLE Proposed Basement Floor Plan		
DWG No 1862(00)109		
DATE 28.05.20	REVISION PL1	SCALE 1:100@A3



PLANNING

- Notes
- Site boundary
 - ▲ Entrance Location
 - ① Removal of the existing vehicular access and reinstatement of the pavement

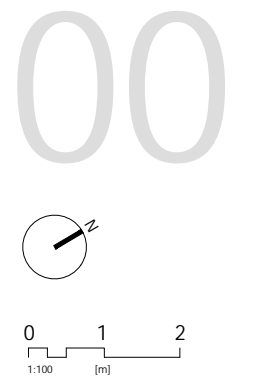


1. Do not scale this drawing.
2. For structural dimensions and details see Structural Engineers drawings.
3. All dimensions to be checked on site prior to commencement of any works or preparation of any shop drawings.
4. All errors in co-ordinates, levels and dimensions, are to be reported to the Architect.
5. All temporary works to be responsibility of the contractor.
6. This drawing to be read in conjunction with all relevant Architect's drawings and specifications and with other Consultant's Information.

Revision	Date	Description	Revision	Date	Description
PL1	28.05.20	PLANNING			
PL2	07.12.20	PLANNING UPDATE			

TDO
 80 Great Suffolk Street, London SE1 0BE
 020 7928 8787 info@tdoarchitecture.com
 tdoarchitecture.com
 © TDO Architecture + Design Studio Ltd


PROJECT Larkhall Lane		
TITLE Proposed Ground Floor Plan		
DWG No 1862(00)110		
DATE 07.12.20	REVISION PL2	SCALE 1:100@A3

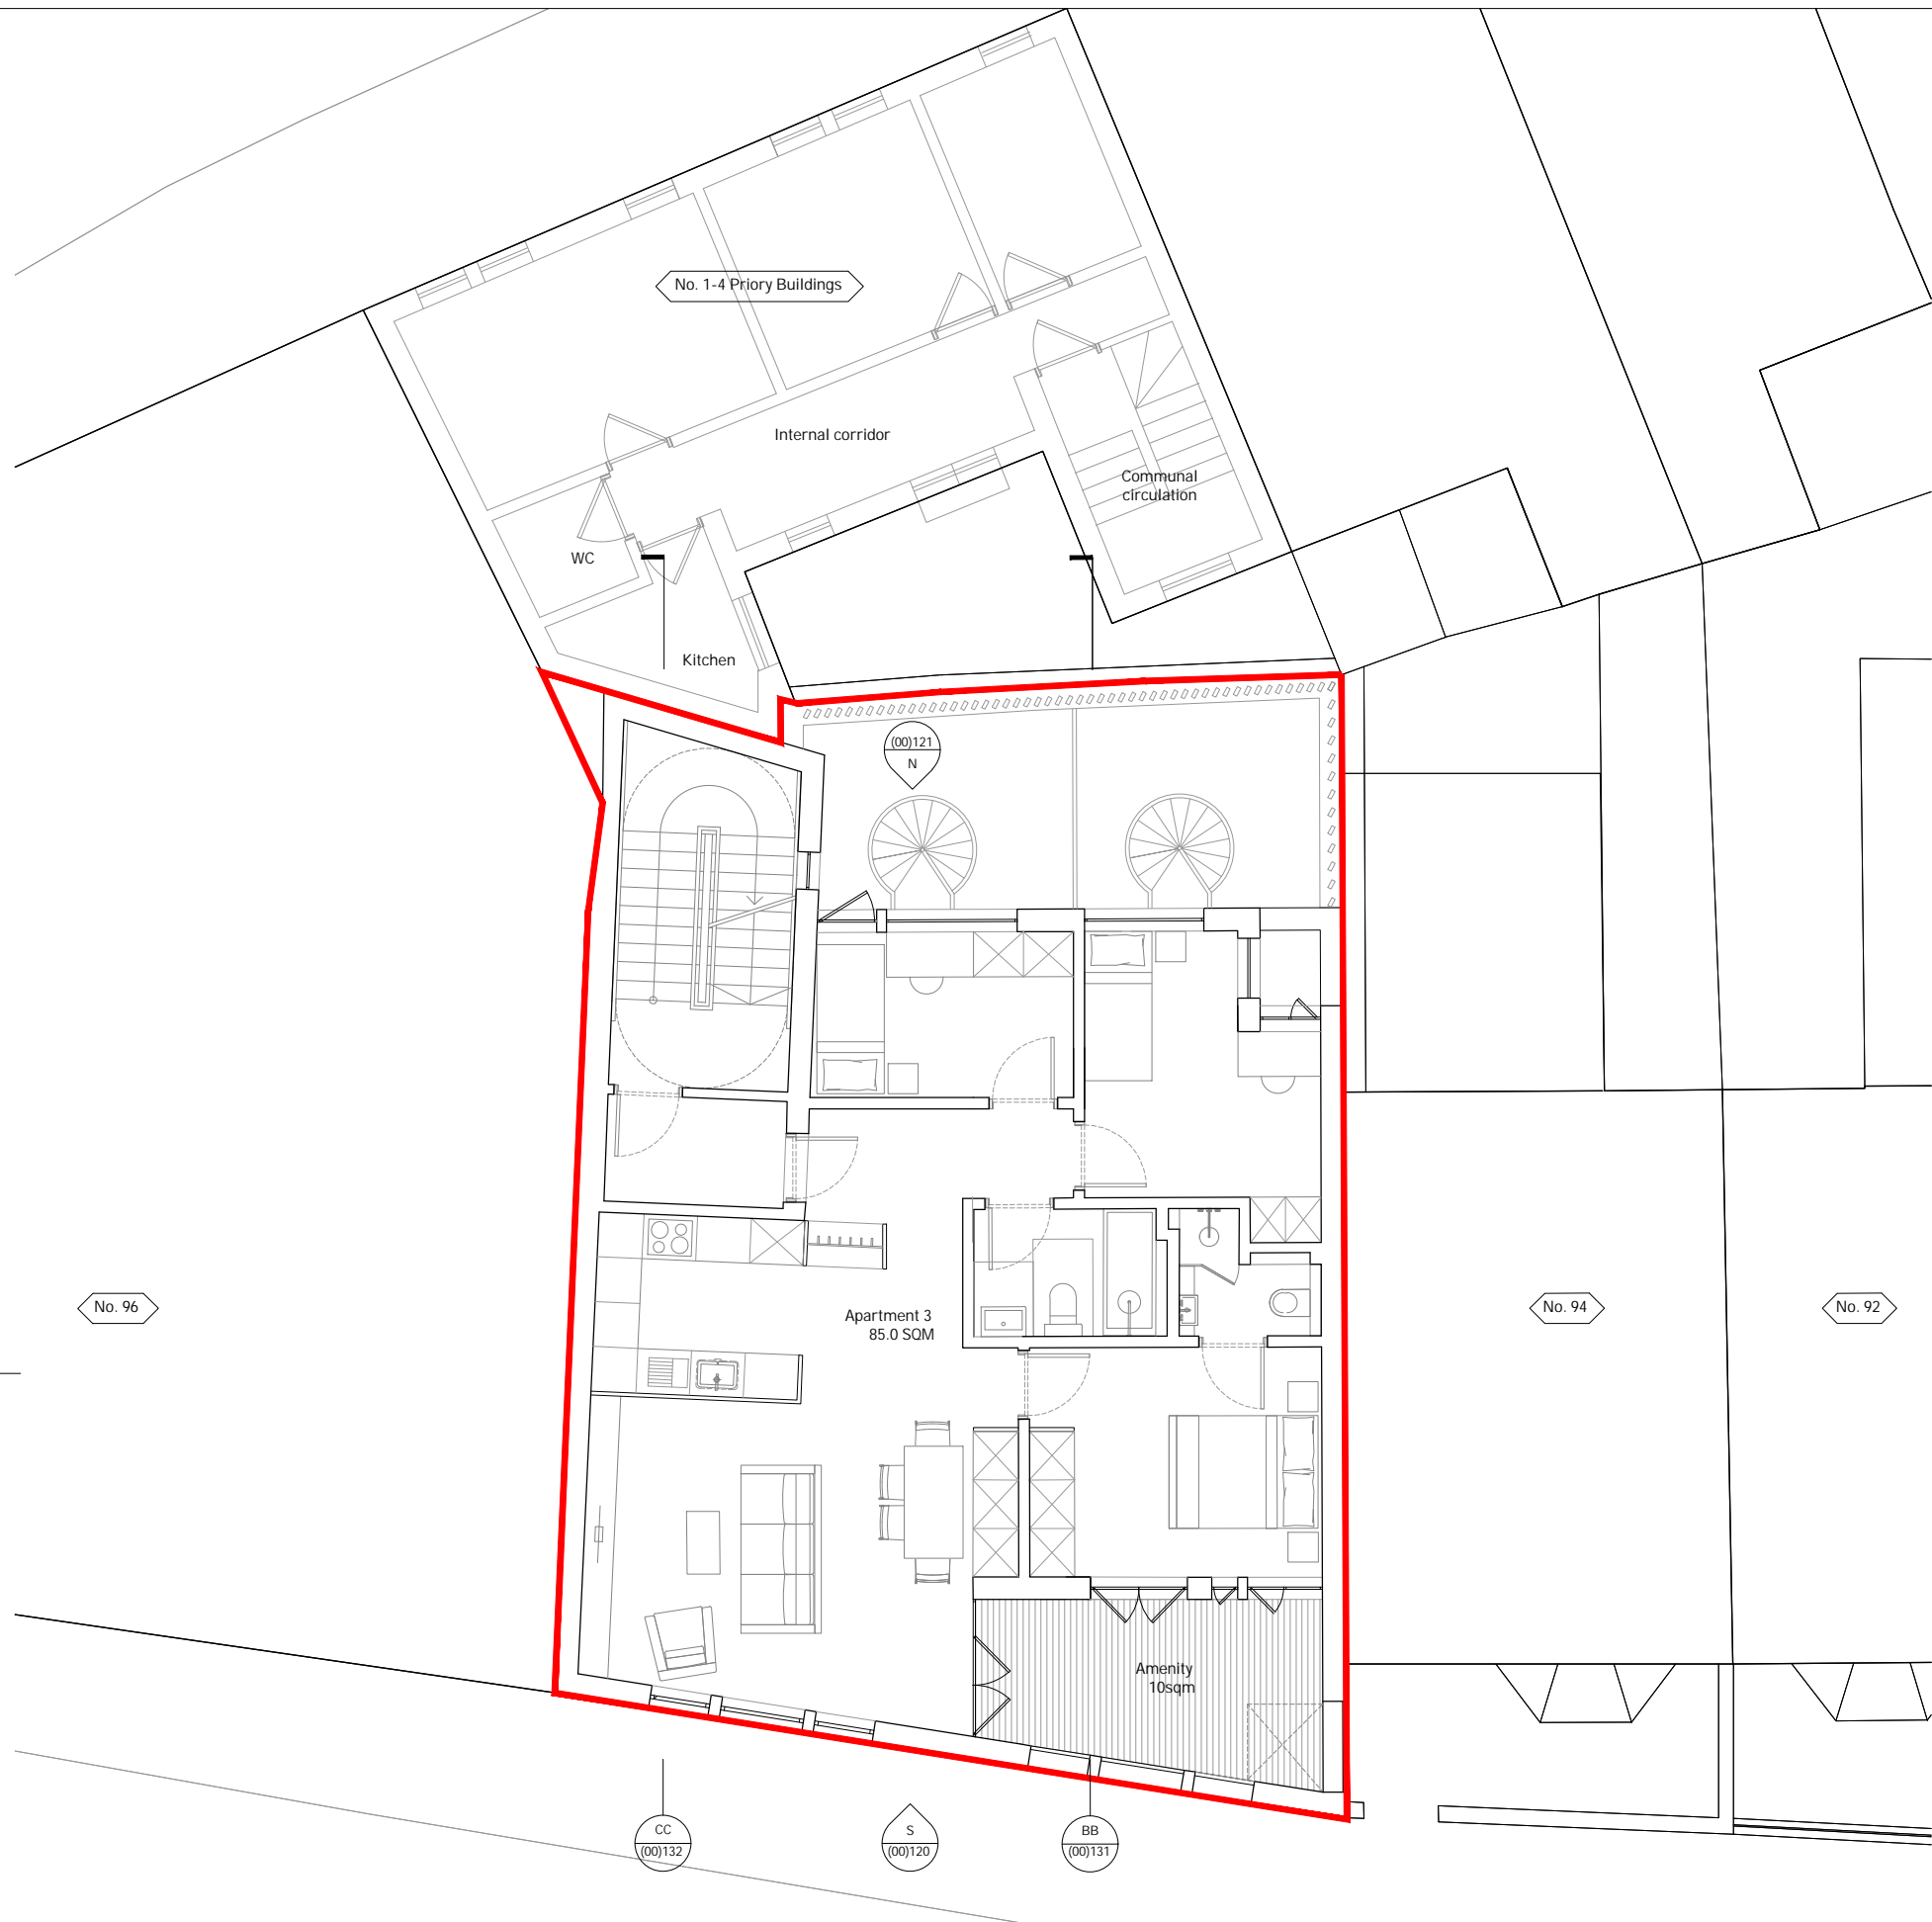

PLANNING

Notes
— Site boundary

01

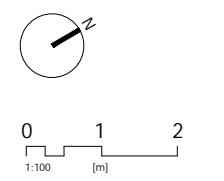

1. Do not scale this drawing.
2. For structural dimensions and details see Structural Engineers drawings.
3. All dimensions to be checked on site prior to commencement of any works or preparation of any shop drawings.
4. All errors in co-ordinates, levels and dimensions, are to be reported to the Architect.
5. All temporary works to be responsibility of the contractor.
6. This drawing to be read in conjunction with all relevant Architect's drawings and specifications and with other Consultant's Information.

Revision	Date	Description	Revision	Date	Description
PL1	28.05.20	PLANNING			


TDO
 80 Great Suffolk Street, London SE1 0BE
 020 7928 8787 info@tdoarchitecture.com
 tdoarchitecture.com
 © TDO Architecture + Design Studio Ltd

PROJECT Larkhall Lane		
TITLE Proposed First Floor Plan		
DWG No 1862(00)111		
DATE 28.05.20	REVISION PL1	SCALE 1:100@A3


PLANNING

Notes

— Site boundary

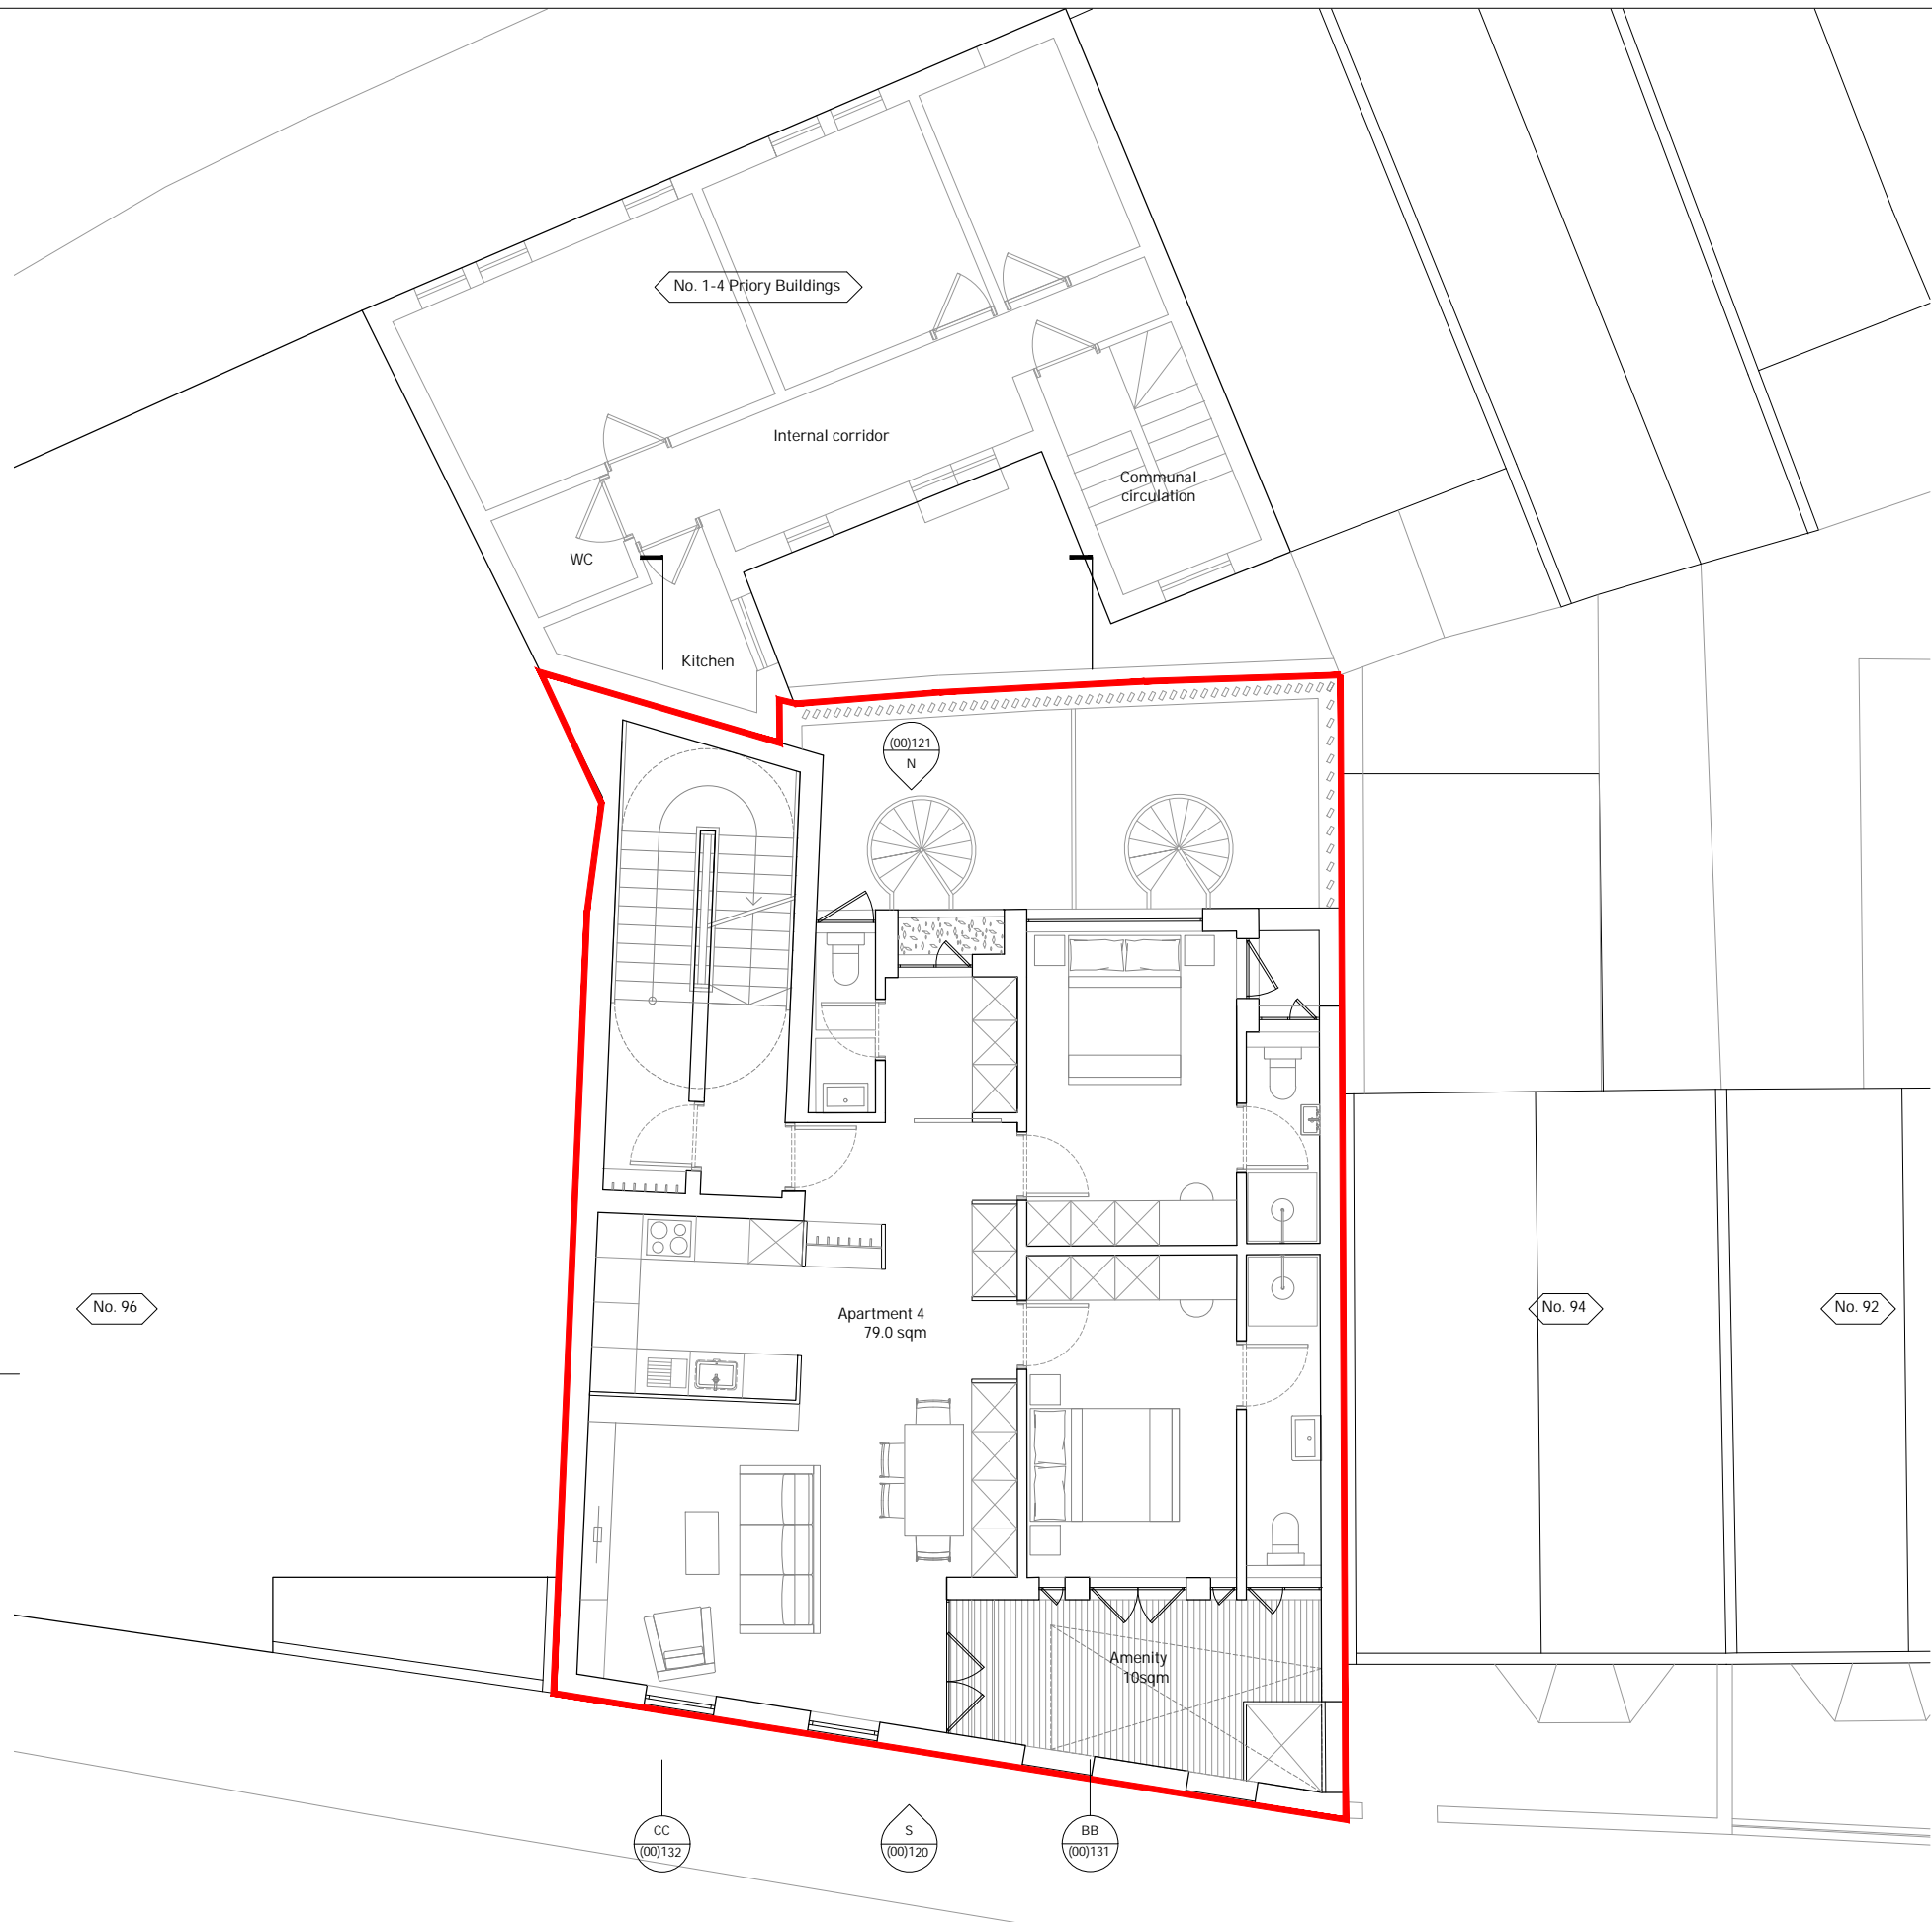

02

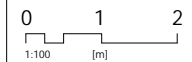

1. Do not scale this drawing.
2. For structural dimensions and details see Structural Engineers drawings.
3. All dimensions to be checked on site prior to commencement of any works or preparation of any shop drawings.
4. All errors in co-ordinates, levels and dimensions, are to be reported to the Architect.
5. All temporary works to be responsibility of the contractor.
6. This drawing to be read in conjunction with all relevant Architect's drawings and specifications and with other Consultant's information.

Revision	Date	Description	Revision	Date	Description
PL1	28.05.20	PLANNING			

TDO

80 Great Suffolk Street, London SE1 0BE
 020 7928 8787 info@tdoarchitecture.com
 tdoarchitecture.com
 © TDO Architecture + Design Studio Ltd

PROJECT Larkhall Lane		
TITLE Proposed Second Floor Plan		
DWG No 1862(00)112		
DATE 28.05.20	REVISION PL1	SCALE 1:100@A3


PLANNING

Notes

— Site boundary



03

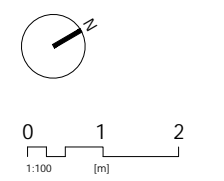

1. Do not scale this drawing.
2. For structural dimensions and details see Structural Engineers drawings.
3. All dimensions to be checked on site prior to commencement of any works or preparation of any shop drawings.
4. All errors in co-ordinates, levels and dimensions, are to be reported to the Architect.
5. All temporary works to be responsibility of the contractor.
6. This drawing to be read in conjunction with all relevant Architect's drawings and specifications and with other Consultant's Information.

Revision	Date	Description	Revision	Date	Description
PL1	28.05.20	PLANNING			

TDO
 80 Great Suffolk Street, London SE1 0BE
 020 7928 8787 info@tdoarchitecture.com
 tdoarchitecture.com
 © TDO Architecture + Design Studio Ltd

PROJECT Larkhall Lane		
TITLE Proposed Third Floor Plan		
DWG No 1862(00)113		
DATE 28.05.20	REVISION PL1	SCALE 1:100@A3


PLANNING

Notes

— Site boundary



R

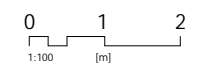

1. Do not scale this drawing.
2. For structural dimensions and details see Structural Engineers drawings.
3. All dimensions to be checked on site prior to commencement of any works or preparation of any shop drawings.
4. All errors in co-ordinates, levels and dimensions, are to be reported to the Architect.
5. All temporary works to be responsibility of the contractor.
6. This drawing to be read in conjunction with all relevant Architect's drawings and specifications and with other Consultant's Information.

Revision	Date	Description	Revision	Date	Description
PL1	28.05.20	PLANNING			

TDO
 80 Great Suffolk Street, London SE1 0BE
 020 7928 8787 info@tdoarchitecture.com
 tdoarchitecture.com
 © TDO Architecture + Design Studio Ltd

PROJECT Larkhall Lane		
TITLE Proposed Roof Plan		
DWG No 1862(00)114		
DATE 28.05.20	REVISION PL1	SCALE 1:100@A3