


FOR APPROVAL/COMMENT ONLY - DO NOT CONSTRUCT FROM THIS DRAWING

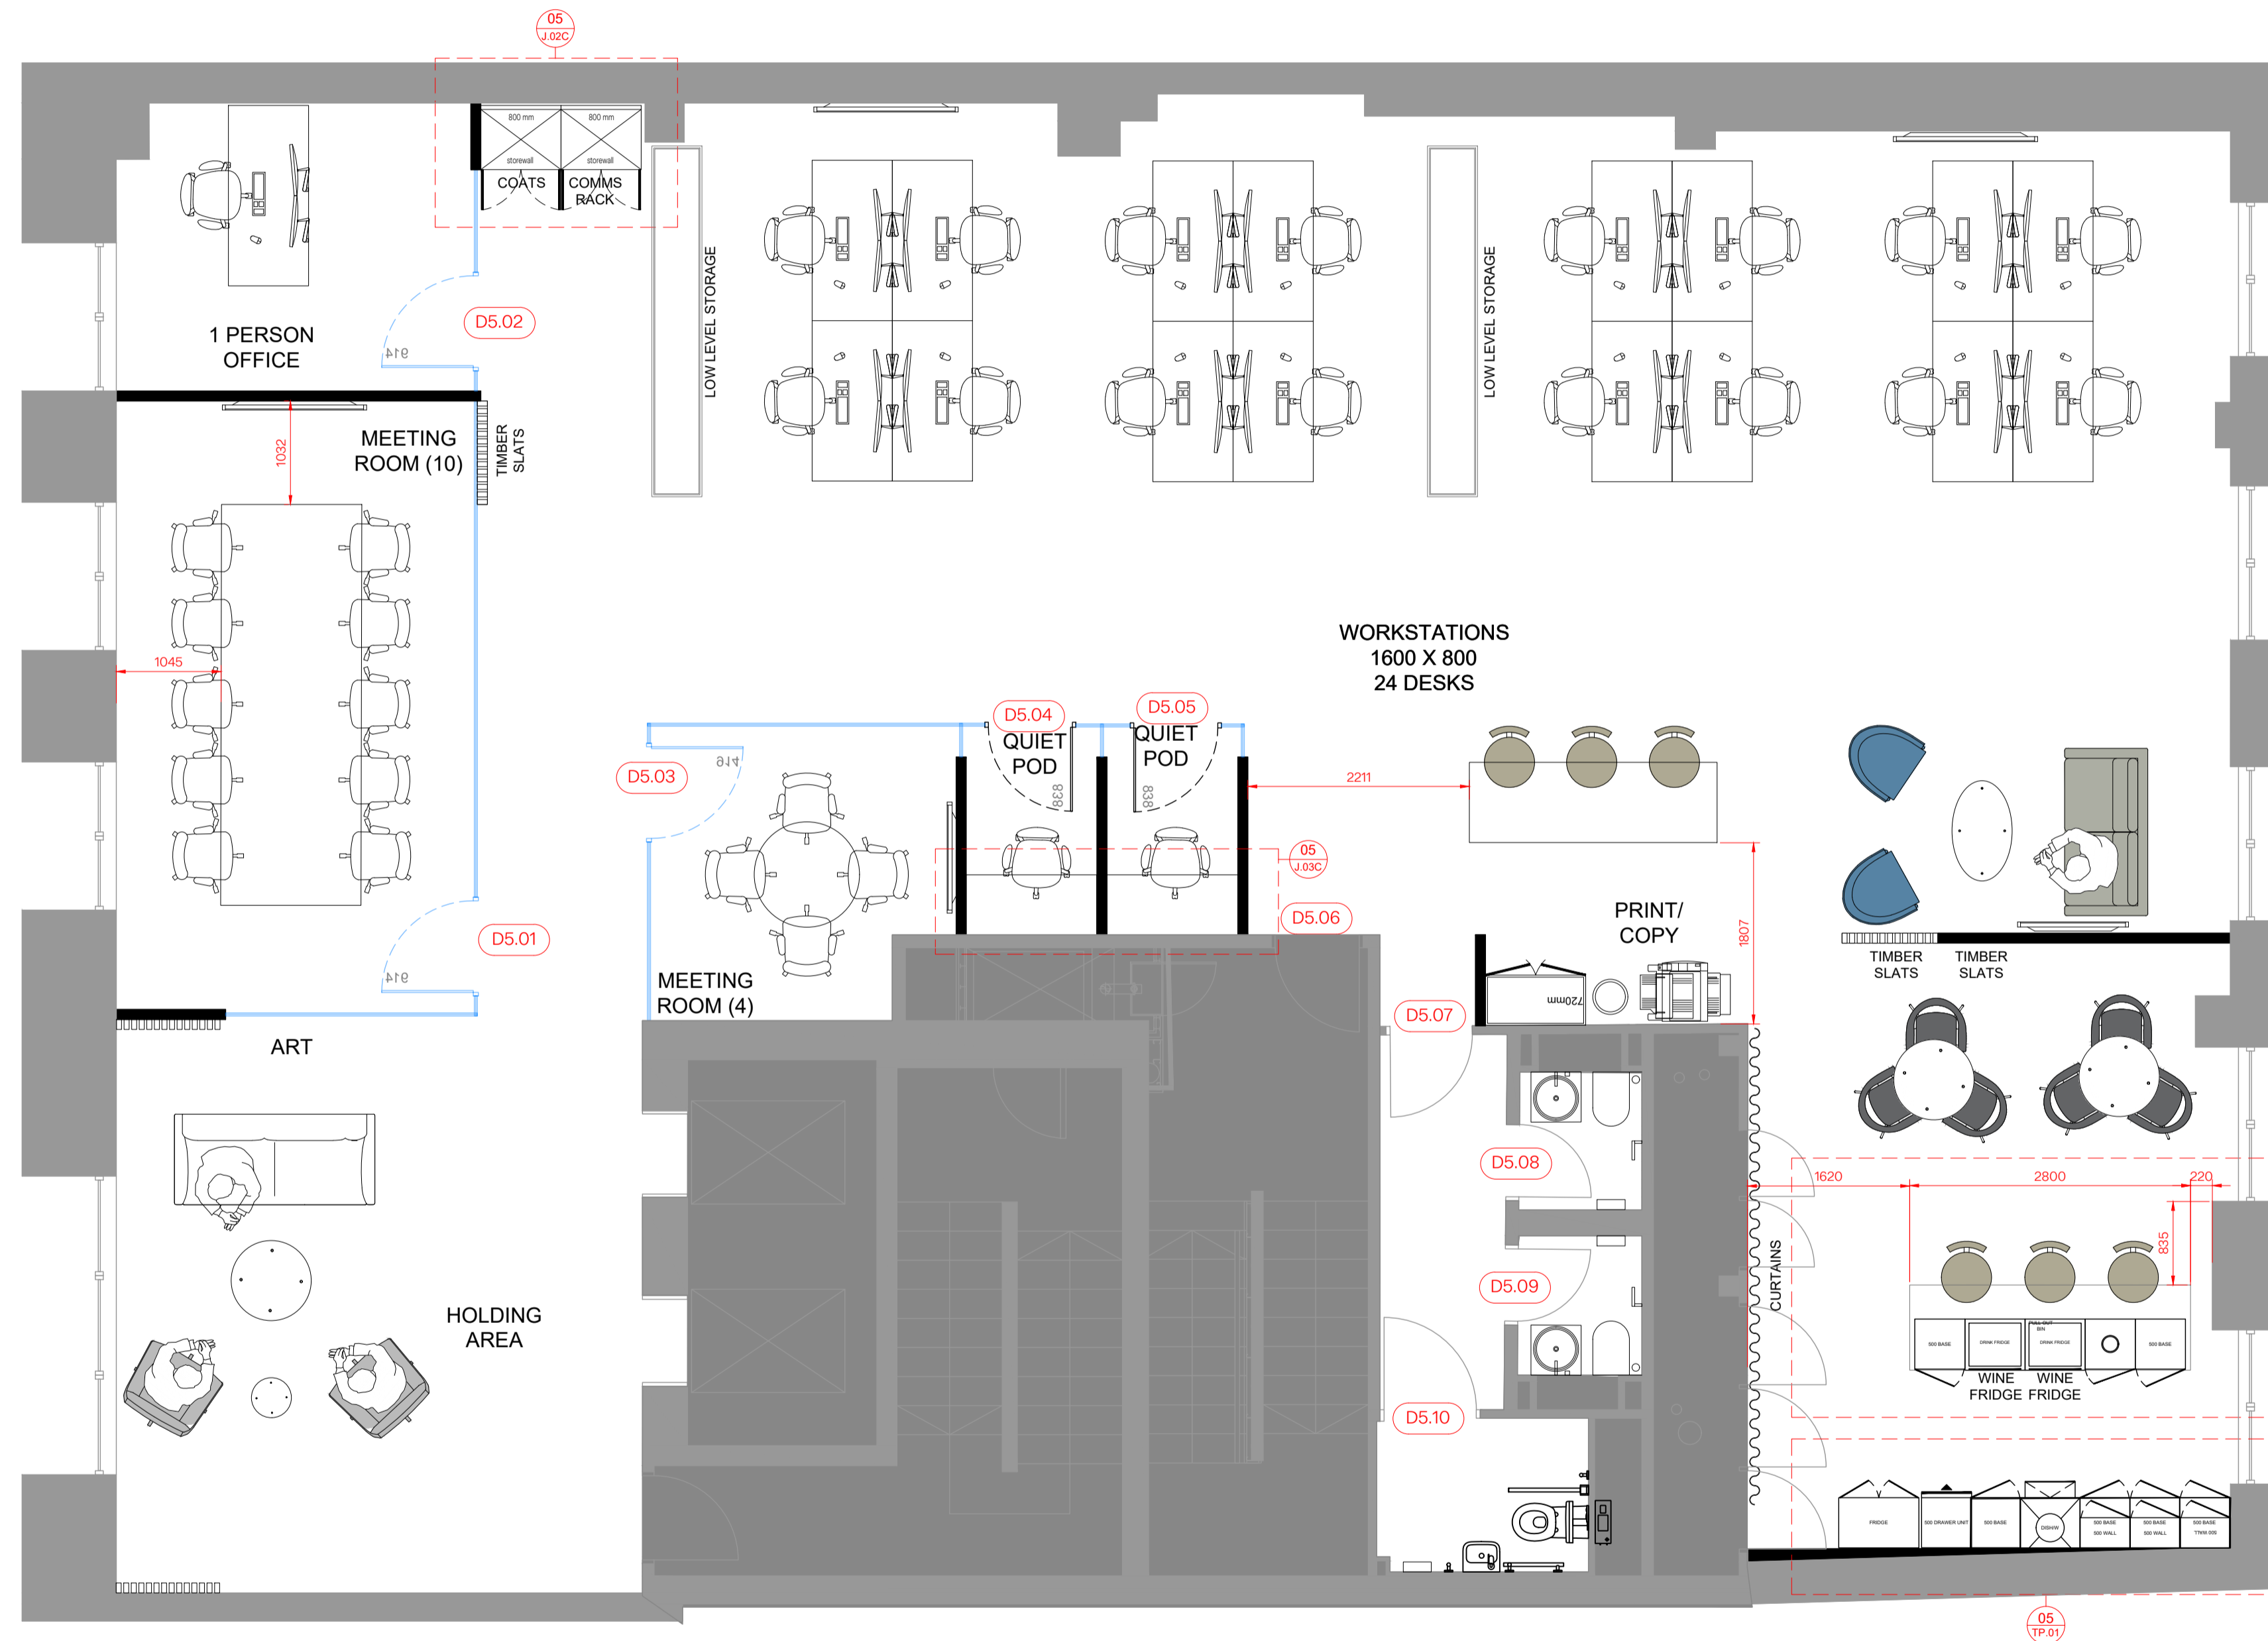

NOTES

THIRDWAY INTERIORS DO NOT ACCEPT LIABILITY FOR ANY ERRORS AND OMISSIONS ARISING FROM THE PREPARATION OF BASE BUILD DRAWINGS WHICH ARE DERIVED FROM ORIGINAL MATERIAL PROVIDED BY OTHERS.

ALL DISCREPANCIES ARE TO BE REPORTED TO THIRDWAY INTERIORS.

GRID LINES ARE FOR REFERENCE PURPOSES ONLY.

ALL DIMENSIONS TO BE VERIFIED BY CONTRACTOR ON SITE PRIOR TO ANY WORKS COMMENCING.

DO NOT SCALE FROM THIS DRAWING.

THIS DOCUMENT IS THE PROPERTY OF THIRDWAY INTERIORS. COPYRIGHT IS RESERVED BY THEM, AND THE DRAWING IS ISSUED ON THE CONDITION THAT IT IS NOT COPIED, REPRODUCED OR RETAINED BY, NOR DISCLOSED TO ANY UNAUTHORISED PERSON, EITHER WHOLLY OR IN PART, WITHOUT THE CONSENT IN WRITING FROM THIRDWAY INTERIORS.

© THIRDWAY INTERIORS

GENERAL KEY

- D5.01 DOOR REFERENCE NUMBER
- R5.01 ROOM REFERENCE NUMBER
- PLY LINED WALL
- PT 1 NEW 100mm FULL HEIGHT PARTITION
- PT 2 NEW 100mm HALF HEIGHT PARTITION
- PT 3 NEW GLASS PARTITION
- PT 4 NEW GLASS PARTITION - DOUBLE GLAZED
- NEW SOLID CORE TIMBER DOOR (SEE DOOR SCHEDULE)
- NEW GLASS DOOR (SEE DOOR SCHEDULE)

FIXED ITEMS

- CORK
- GLASS BOARDS
- TV SCREEN

STATUS

- Approval / Comment
- Building Control
- Contract
- Construction
- As-Built

REVISION DETAIL

REV	DETAIL	BY	DATE
P1	FIRST DRAWING ISSUE	AH	30.07.21
P2	TOILETS UPDATED	AN	24.08.21
P3	LAYOUT UPDATED	RC	20.09.21

CLIENT

ROYAL LONDON

PROJECT ADDRESS

44 GREAT MARLBOROUGH STREET CARNABY, LONDON W1F 7JL

DRAWING TITLE

FIFTH FLOOR GENERAL ARRANGEMENT FOR APPROVAL

DWG NO: **38044-05-GA**


REVISION: **P3**

SCALE @A1: **1:100** @ A3: **1:200**

DATE: **12.07.21**

DRAWN BY: **AH**

CHECKED BY: **AR**

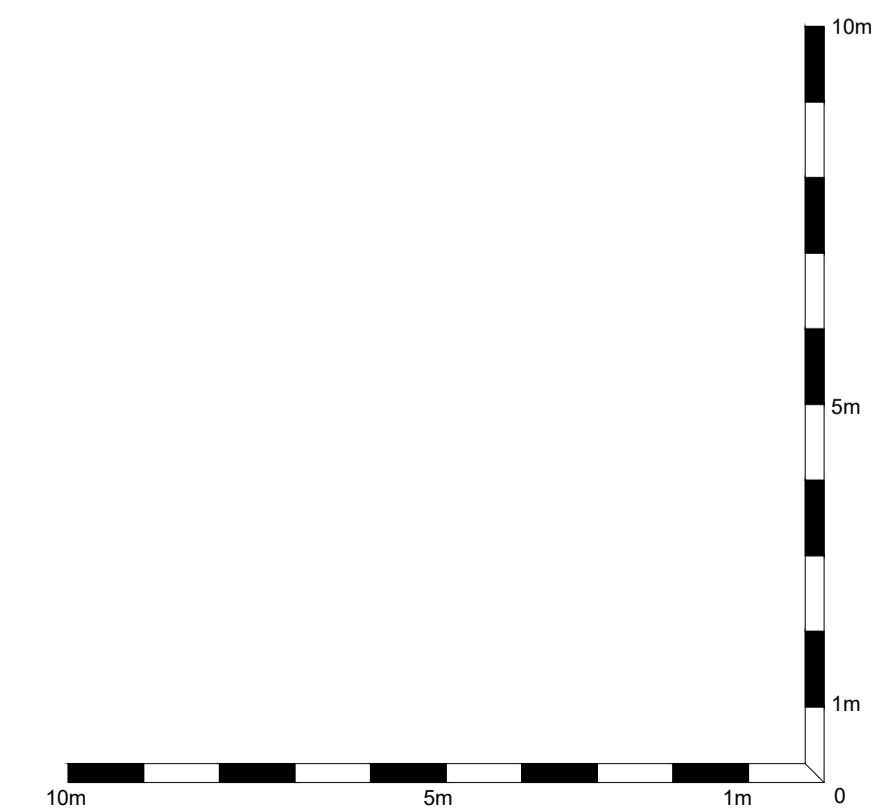

THIRDWAY