


POD

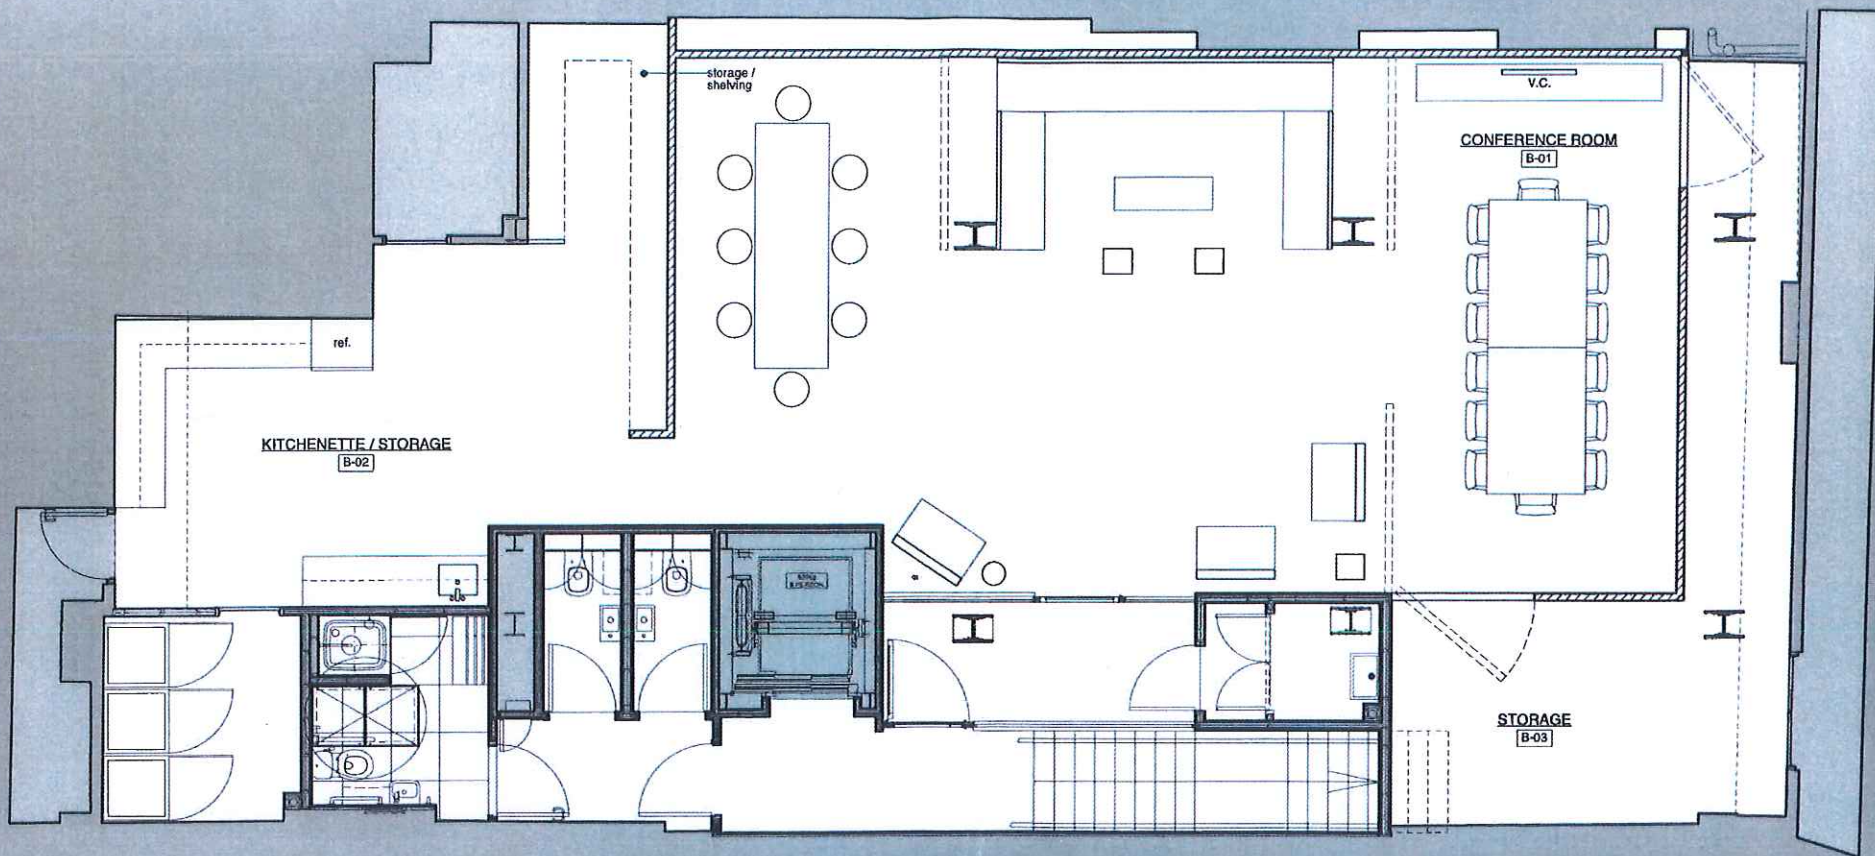

THE ESTATE WILL NOT BE SUPERVISING ANY OF THE ALTERATIONS OR WORKS IN CONNECTION THEREWITH SHOWN IN THESE DRAWINGS AND NO WARRANTY OR REPRESENTATION IS HEREBY GIVEN OR IMPLIED AS TO THE ADEQUACY, SUITABILITY, EFFECTIVENESS OR OTHERWISE OF THE DESIGN OR CONSTRUCTION OF THE SAID ALTERATIONS AND WORKS AND THE ESTATE SHALL NOT BE UNDER ANY LIABILITY IN RESPECT THEREOF.

Project
114-116 Marylebone Lane
London W1


Title
Basement Plan - Proposed

Scale: 3/16" = 1'-0"
Date: 10/22/2014

HOWARD DE WALDEN ESTATES LTD
APPROVED
SUBJECT TO ALL OTHER NECESSARY CONSENTS BEING OBTAINED AND TO ANY ENDORSEMENTS HEREON. NO DEVIATION IS TO BE MADE FROM THIS DRAWING WITHOUT APPLICATION FIRST BEING MADE TO THE ESTATE AND APPROVAL GIVEN
DATE: 28/11/2014
DIRECTOR

DRAWING NO
114-116/ML/001

SHOWROOM

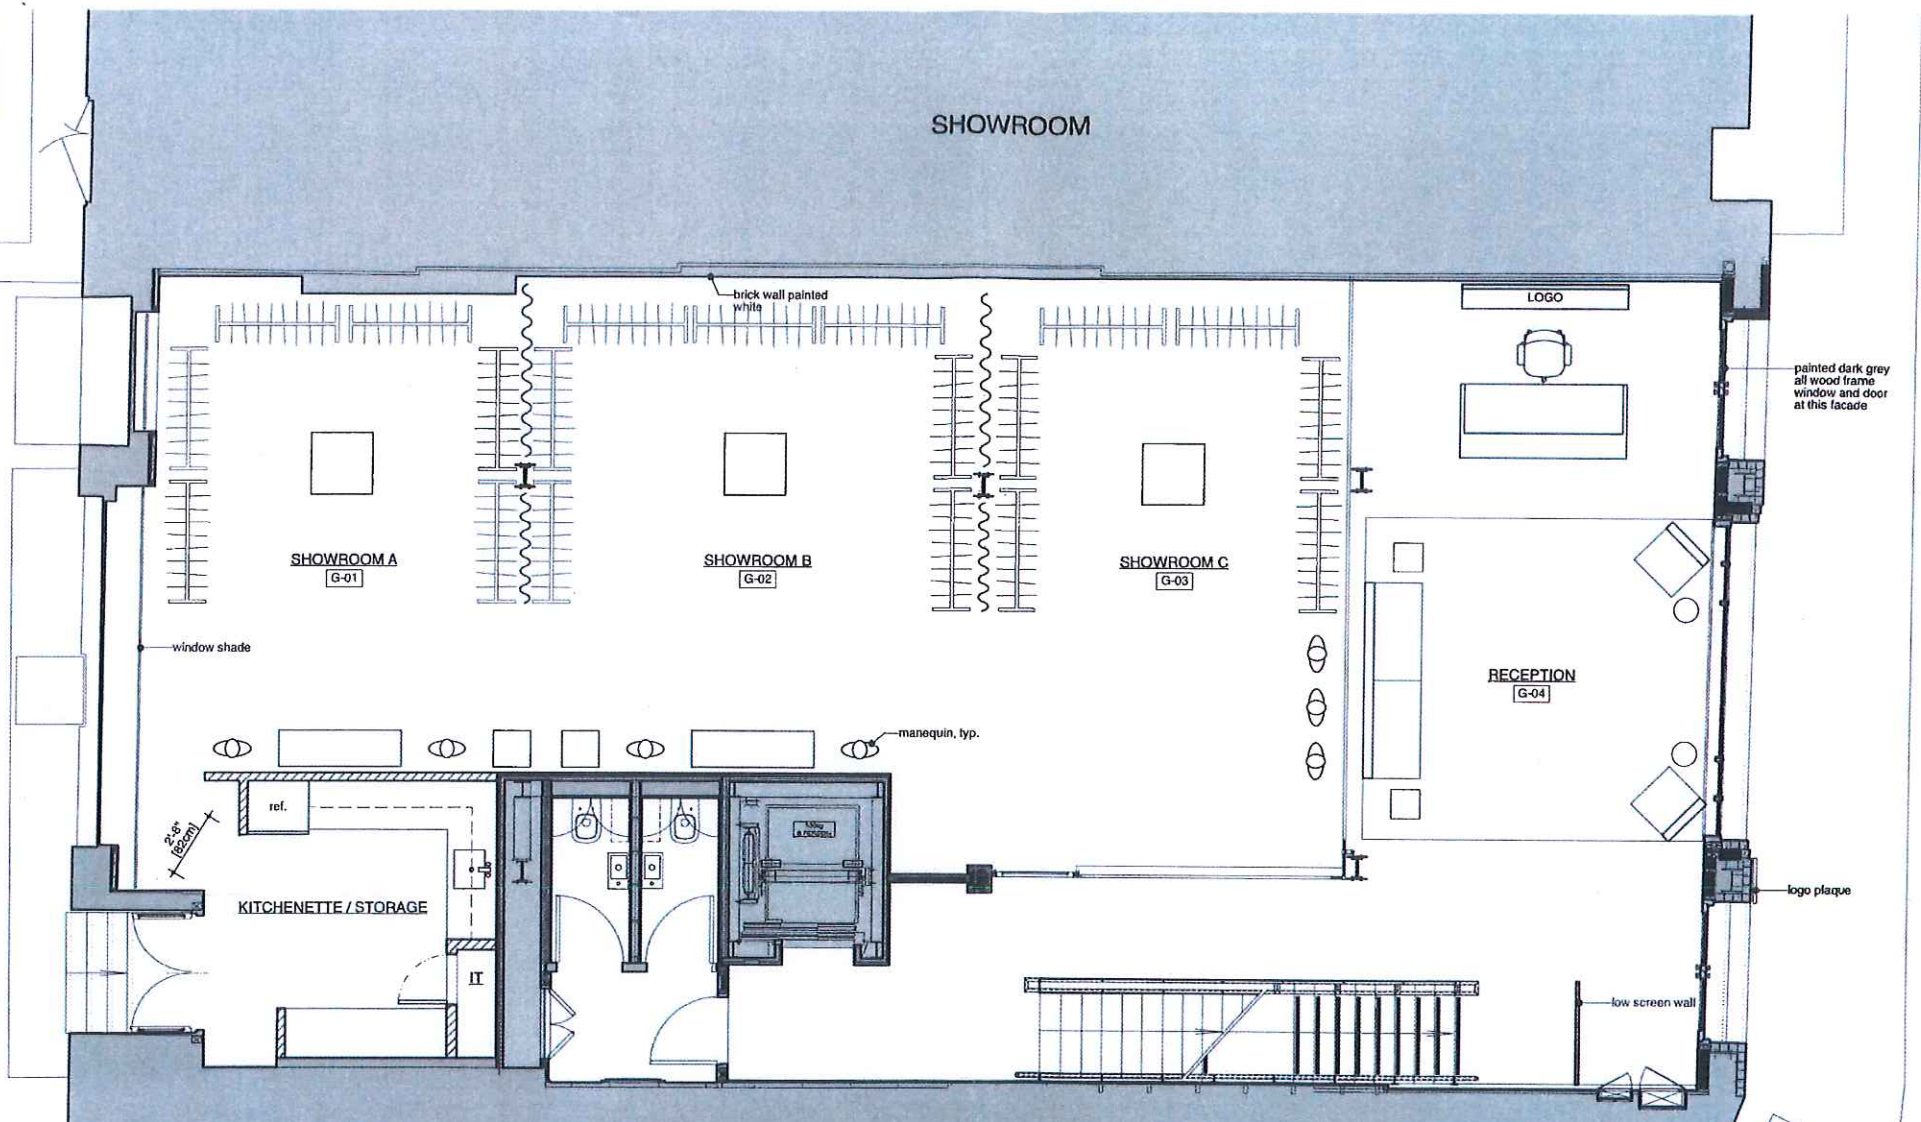

THE ESTATE WILL NOT BE SUPERVISING ANY OF THE ALTERATIONS OR WORKS IN CONNECTION THEREWITH SHOWN IN THESE DRAWINGS AND NO WARRANTY OR REPRESENTATION IS HEREBY GIVEN OR IMPLIED AS TO THE ADEQUACY, SUITABILITY, EFFECTIVENESS OR OTHERWISE OF THE DESIGN OR CONSTRUCTION OF THE SAID ALTERATIONS AND WORKS AND THE ESTATE SHALL NOT BE UNDER ANY LIABILITY IN RESPECT THEREOF.

Project
 114-116 Marylebone Lane
 London W1
 Title
 Ground Floor Plan - Proposed
 Scale: 3/16" = 1'-0"
 Date: 10/22/2014

HOWARD DE WALDEN ESTATES LTD
APPROVED
 SUBJECT TO ALL OTHER NECESSARY CONSENTS BEING OBTAINED AND TO ANY ENDORSEMENTS HEREON. NO DEVIATION IS TO BE MADE FROM THIS DRAWING WITHOUT APPLICATION FIRST BEING MADE TO THE ESTATE AND APPROVAL GIVEN
 DATE 28/11/2014 DIRECTOR


DRAWING NO
 114-116/ML/002

FINANCE / CREDIT / HR / LOGISTICS

LOGISTICS

CREDIT

HR / FINANCE

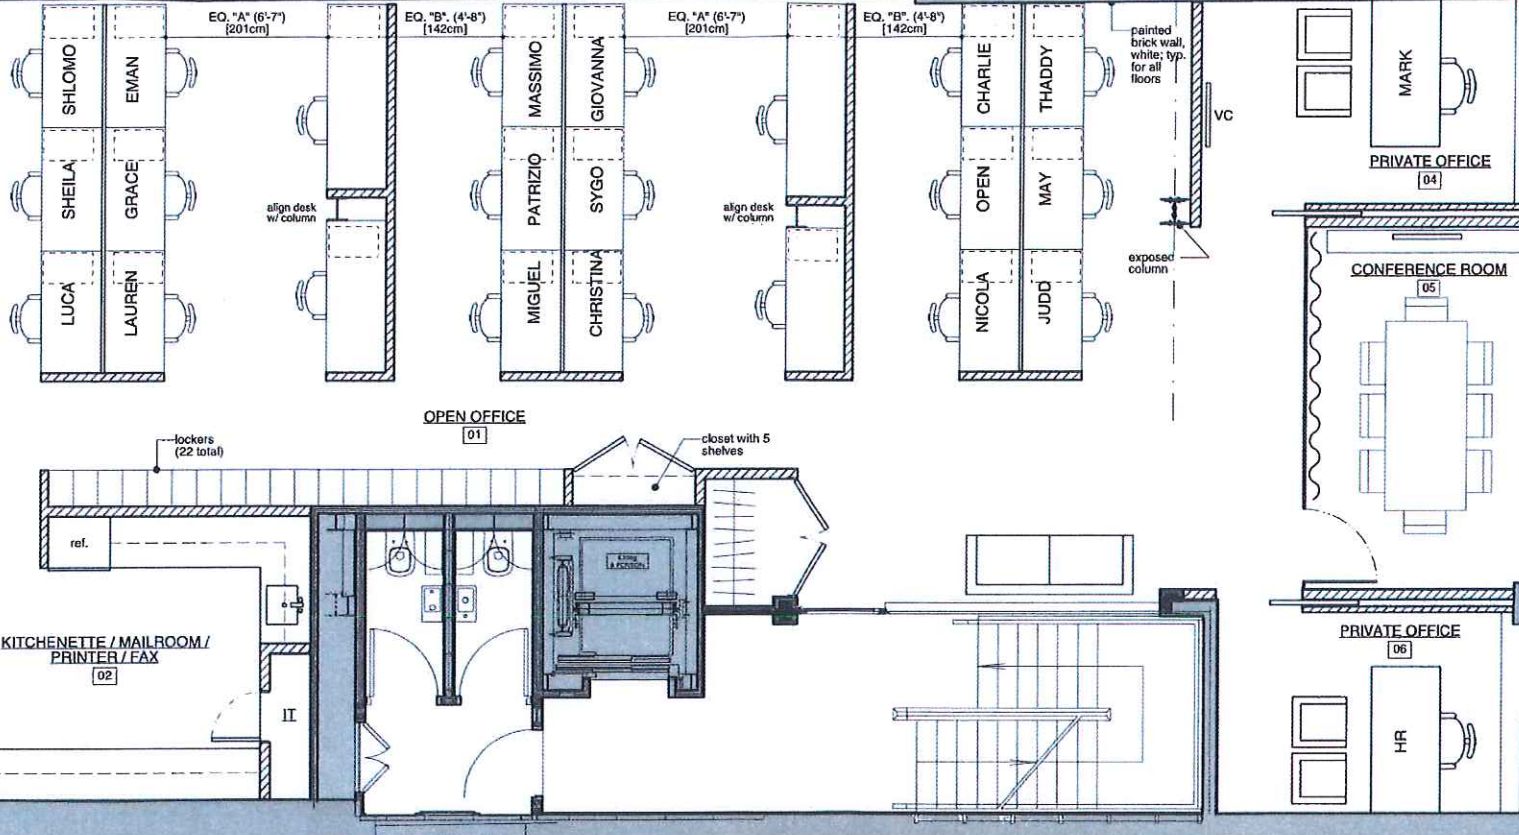

THE ESTATE WILL NOT BE SUPERVISING ANY OF THE ALTERATIONS OR WORKS IN CONNECTION THEREWITH SHOWN IN THESE DRAWINGS AND NO WARRANTY OR REPRESENTATION IS HEREBY GIVEN OR IMPLIED AS TO THE ADEQUACY, SUITABILITY, EFFECTIVENESS OR OTHERWISE OF THE DESIGN OR CONSTRUCTION OF THE SAID ALTERATIONS AND WORKS AND THE ESTATE SHALL NOT BE UNDER ANY LIABILITY IN RESPECT THEREOF.

Project 114-116 Marylebone Lane
London W1
Title 1st Floor Plan - Proposed
Scale: 3/16" = 1'-0"
Date: 10/22/2014


HOWARD DE WALDEN ESTATES LTD
APPROVED
SUBJECT TO ALL OTHER NECESSARY CONSENTS BEING OBTAINED AND TO ANY ENDORSEMENTS HEREON. NO DEVIATION IS TO BE MADE FROM THIS DRAWING WITHOUT APPLICATION FIRST BEING MADE TO THE ESTATE AND APPROVAL GIVEN
DATE: 28/11/2014
DIRECTOR

DRAWING NO
114-116/ML/003

OPS / IT / J BRAND

IT

J BRAND

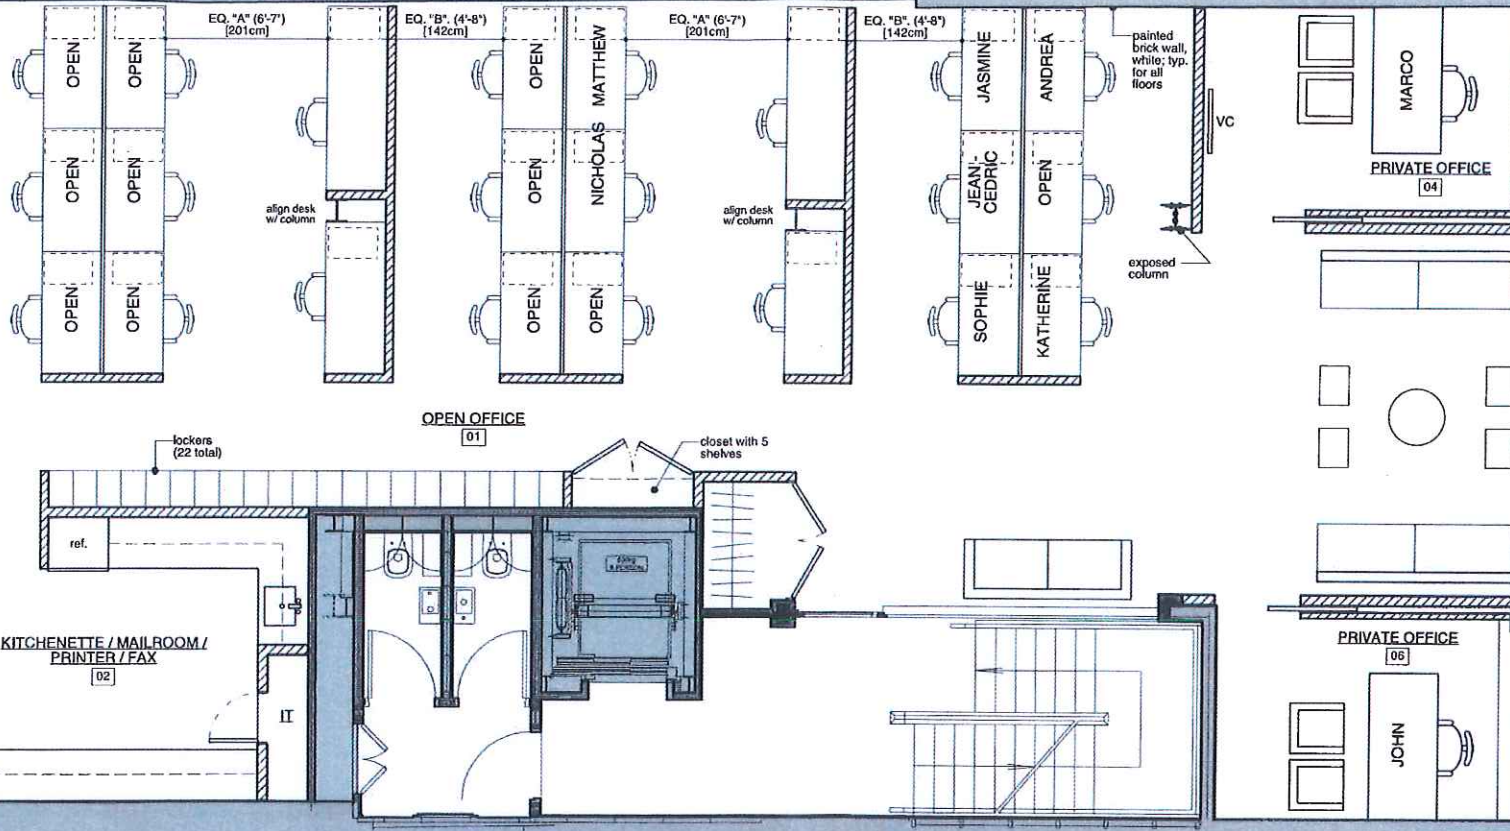

KITCHENETTE / MAILROOM /
PRINTER / FAX
02

OPEN OFFICE
01

PRIVATE OFFICE
06

PRIVATE OFFICE
04

THE ESTATE WILL NOT BE SUPERVISING ANY OF THE ALTERATIONS OR WORKS IN CONNECTION THEREWITH SHOWN IN THESE DRAWINGS AND NO WARRANTY OR REPRESENTATION IS HEREBY GIVEN OR IMPLIED AS TO THE ADEQUACY, SUITABILITY, EFFECTIVENESS OR OTHERWISE OF THE DESIGN OR CONSTRUCTION OF THE SAID ALTERATIONS AND WORKS AND THE ESTATE SHALL NOT BE UNDER ANY LIABILITY IN RESPECT THEREOF.

Project
114-116 Marylebone Lane
London W1
Type
2nd Floor Plan - Proposed
Scale:
3/16" = 1'-0"
Date:
10/22/2014

HOWARD DE WALDEN ESTATES LTD
APPROVED
SUBJECT TO ALL OTHER NECESSARY CONSENTS BEING OBTAINED AND TO ANY ENDORSEMENTS HEREON. NO DEVIATION IS TO BE MADE FROM THIS DRAWING WITHOUT APPLICATION FIRST BEING MADE TO THE ESTATE AND APPROVAL GIVEN
28/11/2014
DATE DIRECTOR


DRAWING N^o
114-116 / ML / 004

THEORY / HL / RETAIL

RETAIL

THEORY

HL

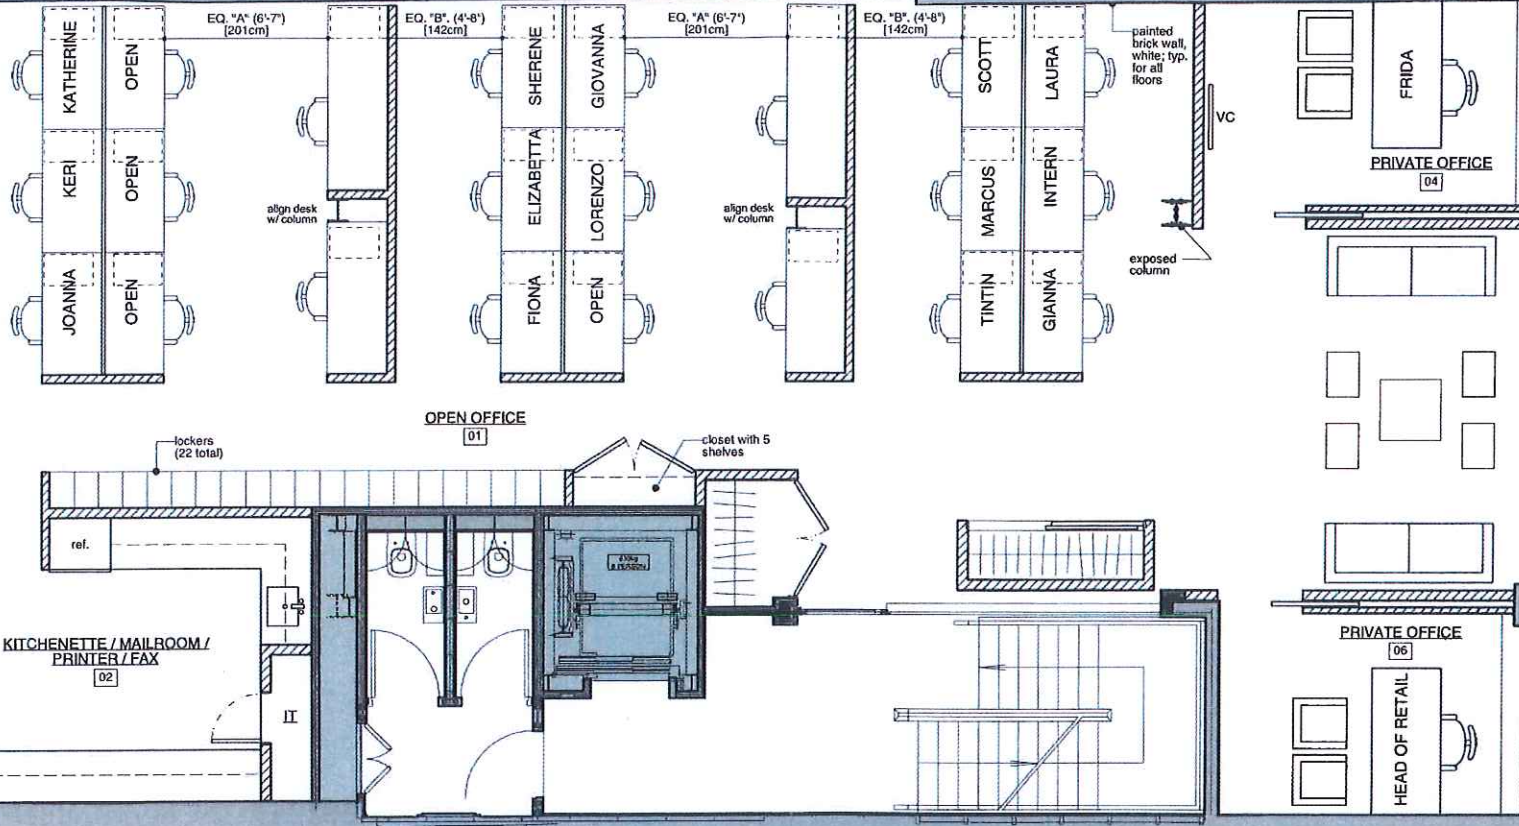

THE ESTATE WILL NOT BE SUPERVISING ANY OF THE ALTERATIONS OR WORKS IN CONNECTION THEREWITH SHOWN IN THESE DRAWINGS AND NO WARRANTY OR REPRESENTATION IS HEREBY GIVEN OR IMPLIED AS TO THE ADEQUACY, SUITABILITY, EFFECTIVENESS OR OTHERWISE OF THE DESIGN OR CONSTRUCTION OF THE SAID ALTERATIONS AND WORKS AND THE ESTATE SHALL NOT BE UNDER ANY LIABILITY IN RESPECT THEREOF

Project
114-116 Marylebone Lane
London W1
Title
3rd Floor Plan - Proposed
Scale:
3/16" = 1'-0"
Date:
10/22/2014

HOWARD DE WALDEN ESTATES LTD
APPROVED
SUBJECT TO ALL OTHER NECESSARY CONSENTS BEING OBTAINED AND TO ANY ENDORSEMENTS HEREON. NO DEVIATION IS TO BE MADE FROM THIS DRAWING WITHOUT APPLICATION FIRST BEING MADE TO THE ESTATE AND APPROVAL GIVEN
DATE: 28/11/2014 DIRECTOR: _____

DRAWING N°
114-116/ML/005