



7 HIGH STREET, KIDLINGTON, OX5 2DH. SECOND FLOOR FRONT OFFICE SPACE

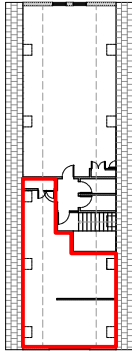

LOCATION PLAN.
SCALE 1:500 on A4

Gross internal area- 50 m²
538 sq ft

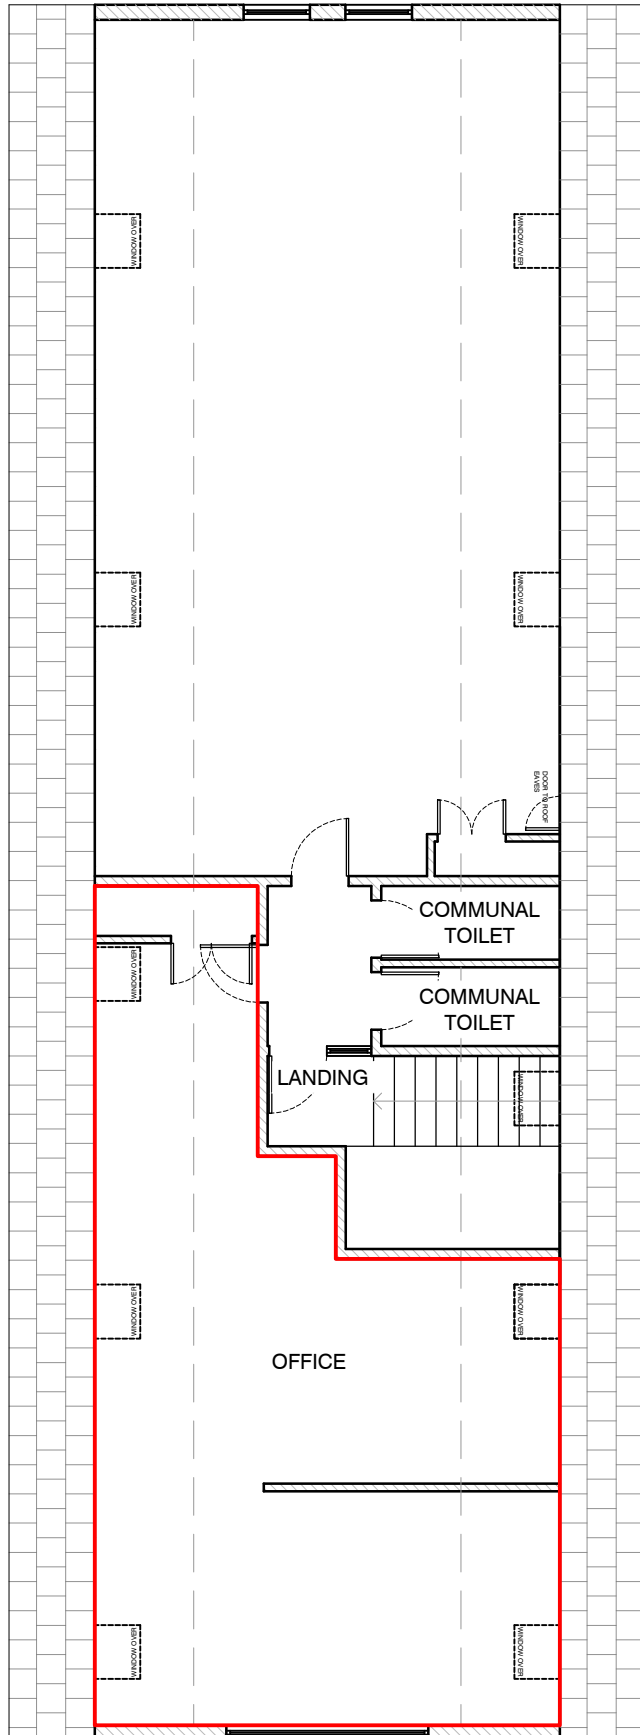

SECOND FLOOR PLAN.
SCALE 1:100 on A4