

© Crown copyright and database rights 2023 OS 100035409
 Reproduction in whole or in part is prohibited
 without the permission of Ordnance Survey.

DRAFT FOR DISCUSSION
 28.02.24



SITE PLAN - EXISTING SCALE 1:2500

PROJECT	UYS Oxford Garsington Rd OX4 2BW	CLIENT	CHARLES HOUSE
DRAWING	Site Plan Existing	DRAWING NO	010
DATE	16.02.24	SCALE	1:2500 @ A1

PLANNING			
NOTE: The level of information in this drawing is issued for PLANNING only. The information shown should not be used for any other purpose (such as building regulations, costing or construction) unless permission is expressly given by client/contract. To be read in conjunction with Civil and Structural and MEP information. Rights for party wall and rights of light lies with the client. A specialist measured survey has not been carried out on the site. All dimensions should be checked on site. Illustrated material subject to copyright.			
REV	REV	REV	REV
-	-	-	-

REVISIONS			
Rev:	Author:	Date:	Description:
-	-	-	-
-	-	-	-


Key:
— Site Pertaining to Application

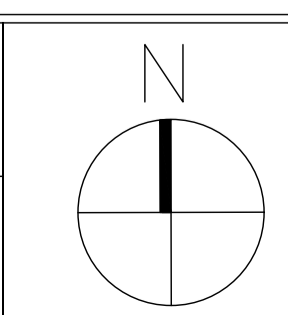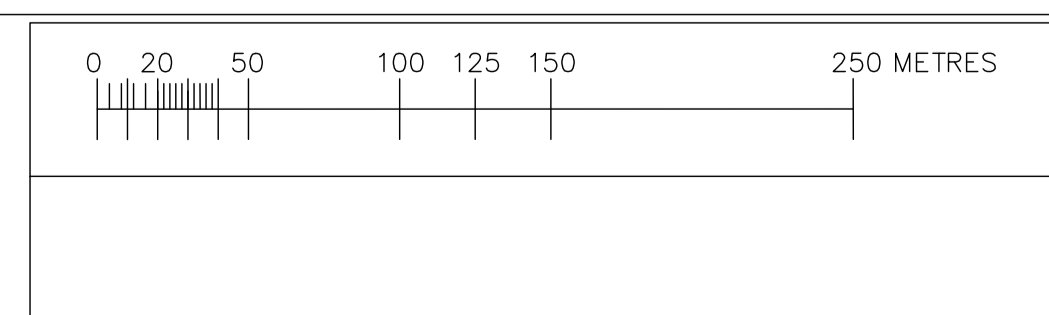

Cryer & Coe architects

10 - 12 Gloucester Rd,
 Third Floor,
 Bristol,
 BS7 8AE

Tel: 01173 634033
 hello@cryerandcoe.co.uk
 www.cryerandcoe.co.uk

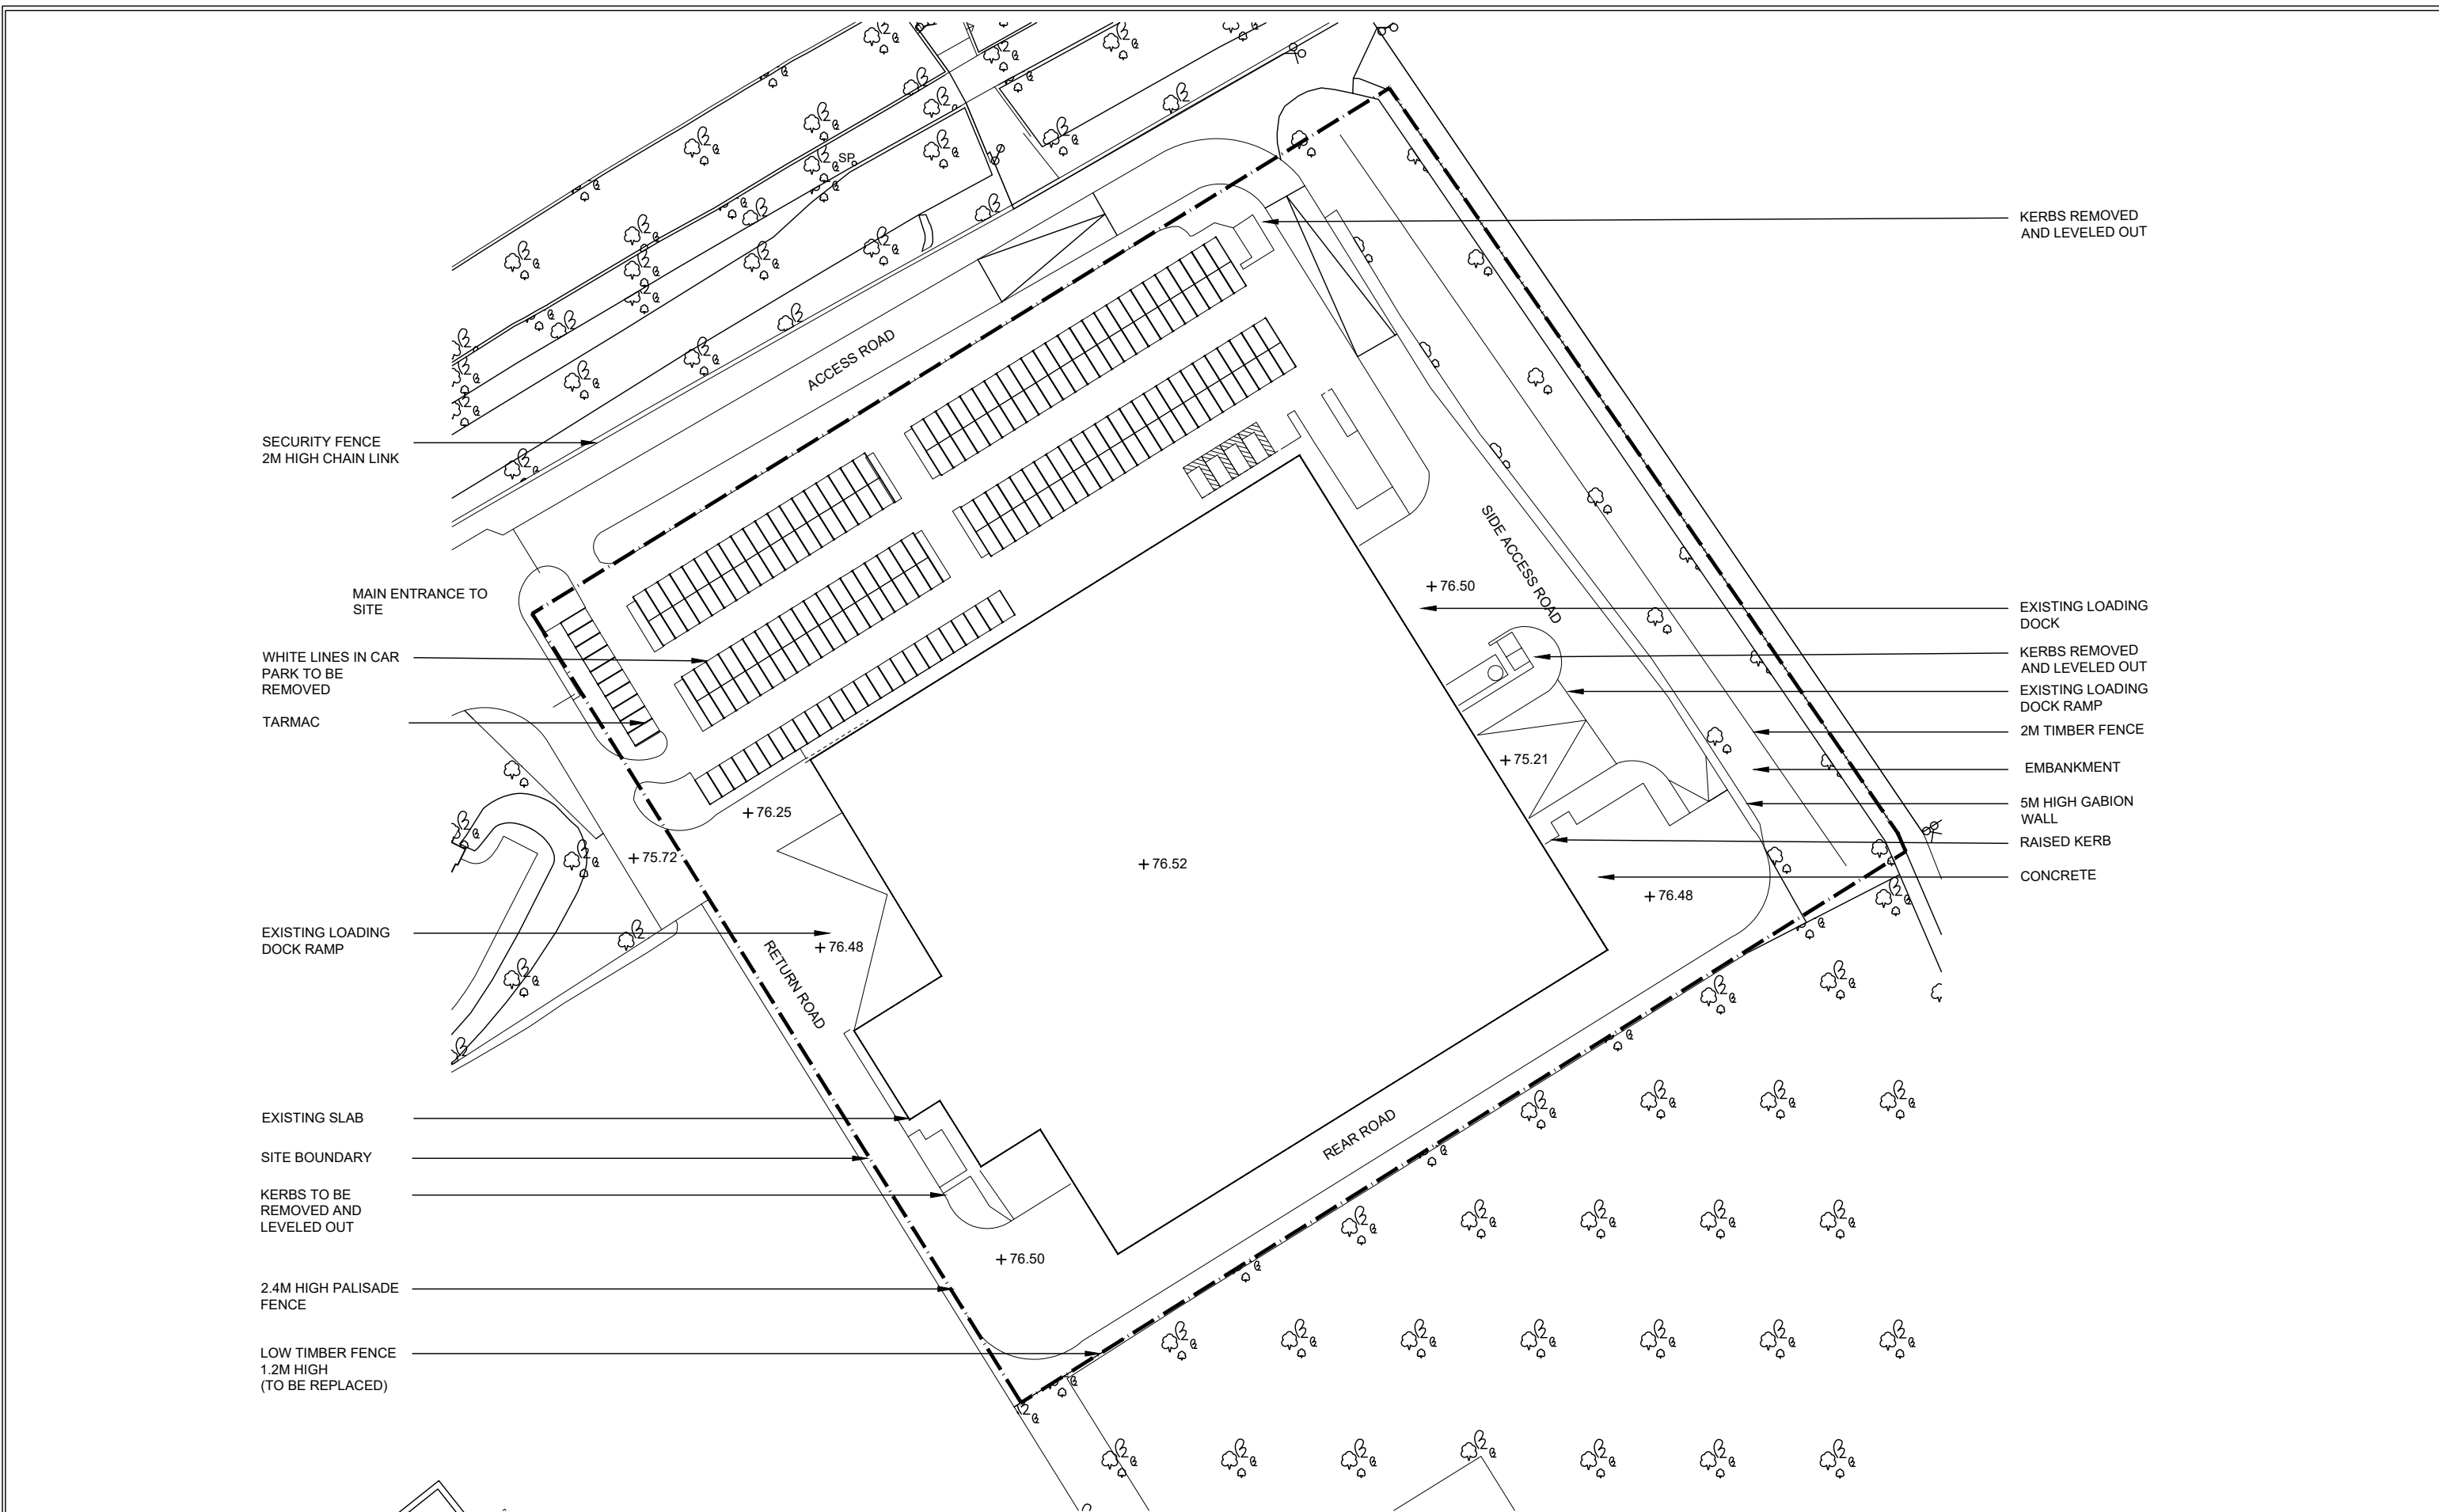



SITE PLAN - EXISTING SCALE 1:1000

PROJECT	UYS Oxford Garsington Rd OX4 2BW	CLIENT	CHARTERHOUSE
DRAWING	Site Plan Existing	DRAWING NO.	3001
DATE	23.02.24	SCALE	1:1000 @ A3

PLANNING

NOTE: The level of information in this drawing is issued for PLANNING only. The information shown should not be used for any other purpose (such as building regulations, costing or construction) unless permission is expressly given by client/architect. To be read in conjunction with Civil and Structural and MEP information. Rights for party wall and rights of light lies with the client. A specialist measured survey has not been carried out on the site. All dimensions should be checked on site. Illustrated material subject to copyright.

REVISIONS			
Rev.	Author	Date	Description
-	-	-	-

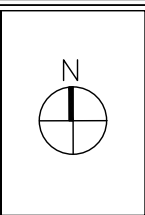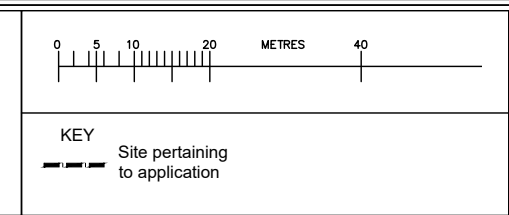


10 - 12 Gloucester Rd,
Third Floor,
Bristol,
BS7 8AE

Tel: 01173 634033
hello@cryerandcoe.co.uk
www.cryerandcoe.co.uk


Cryer&Coe architects

DRAFT FOR DISCUSSION
28.02.24 A


DRAWN EJB
CHECKED DC

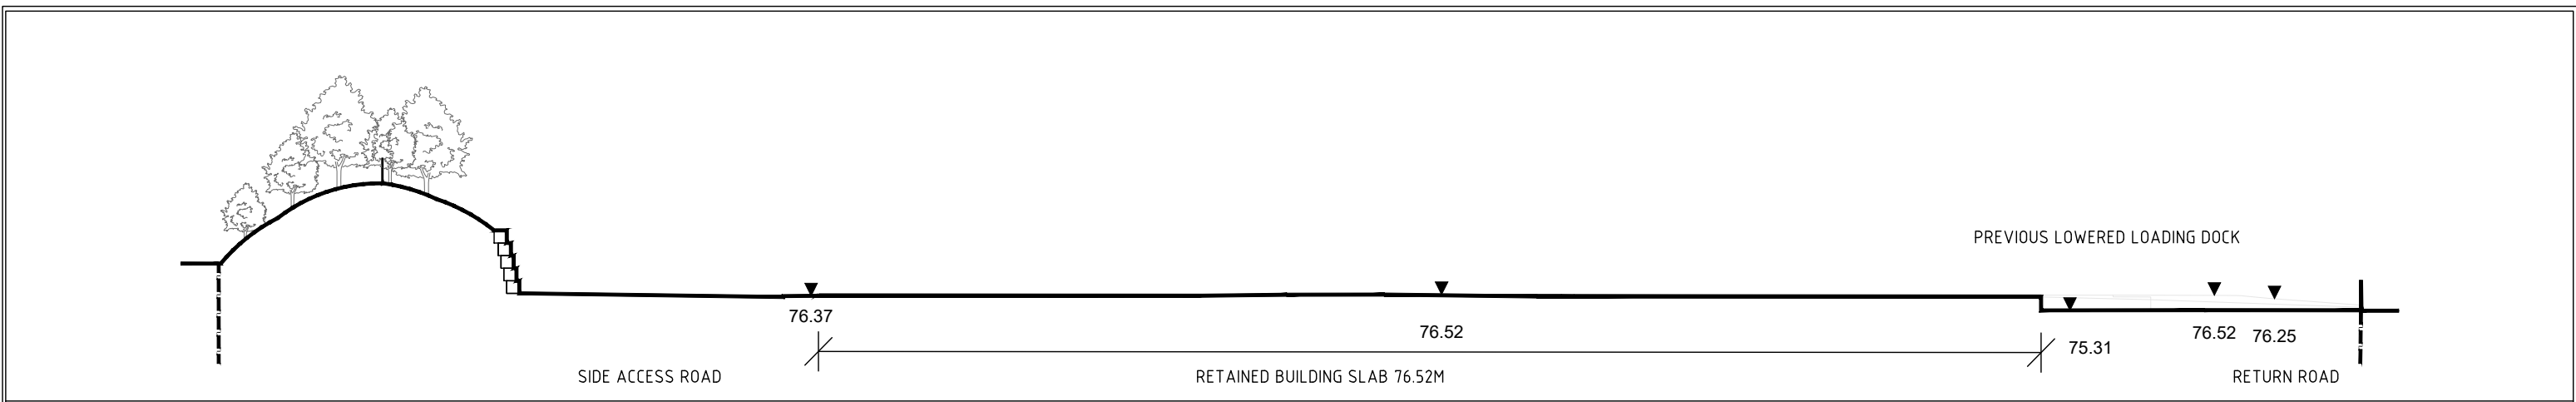


NORTH ELEVATION - EXISTING SCALE 1:500

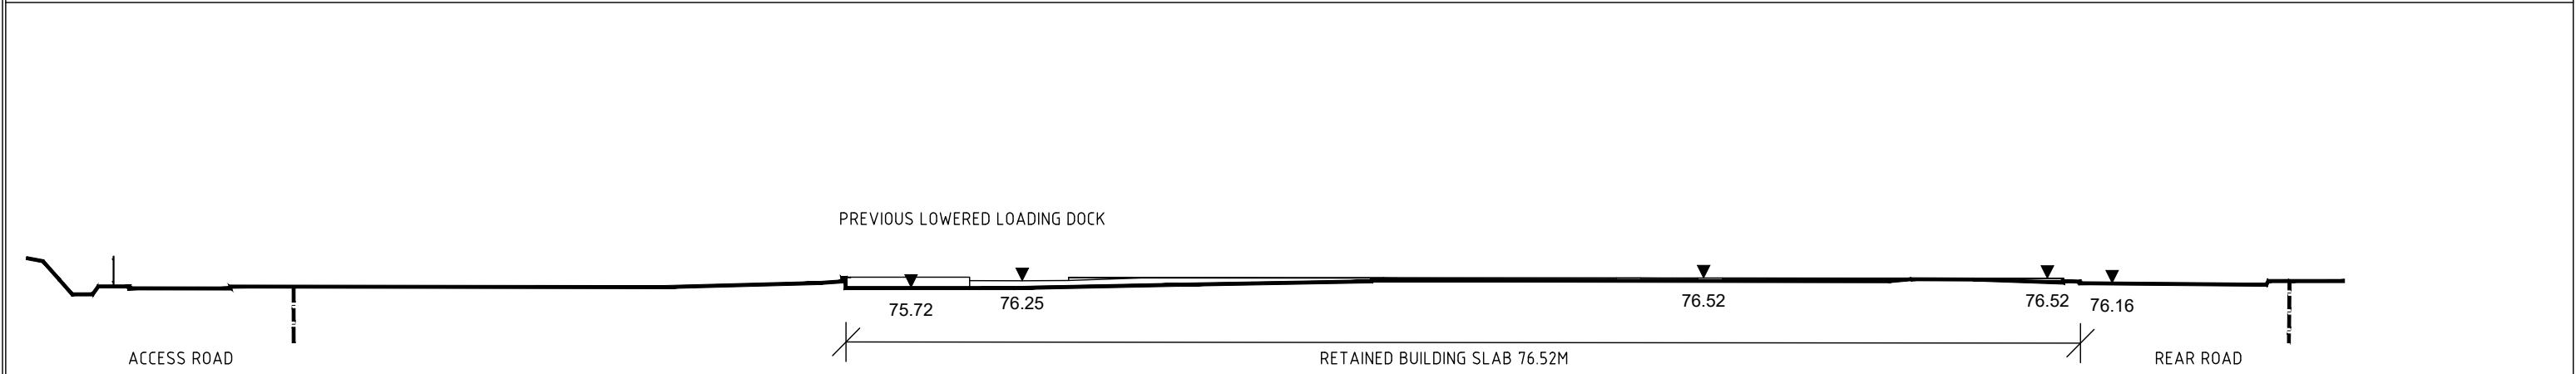


WEST ELEVATION - EXISTING SCALE 1:500

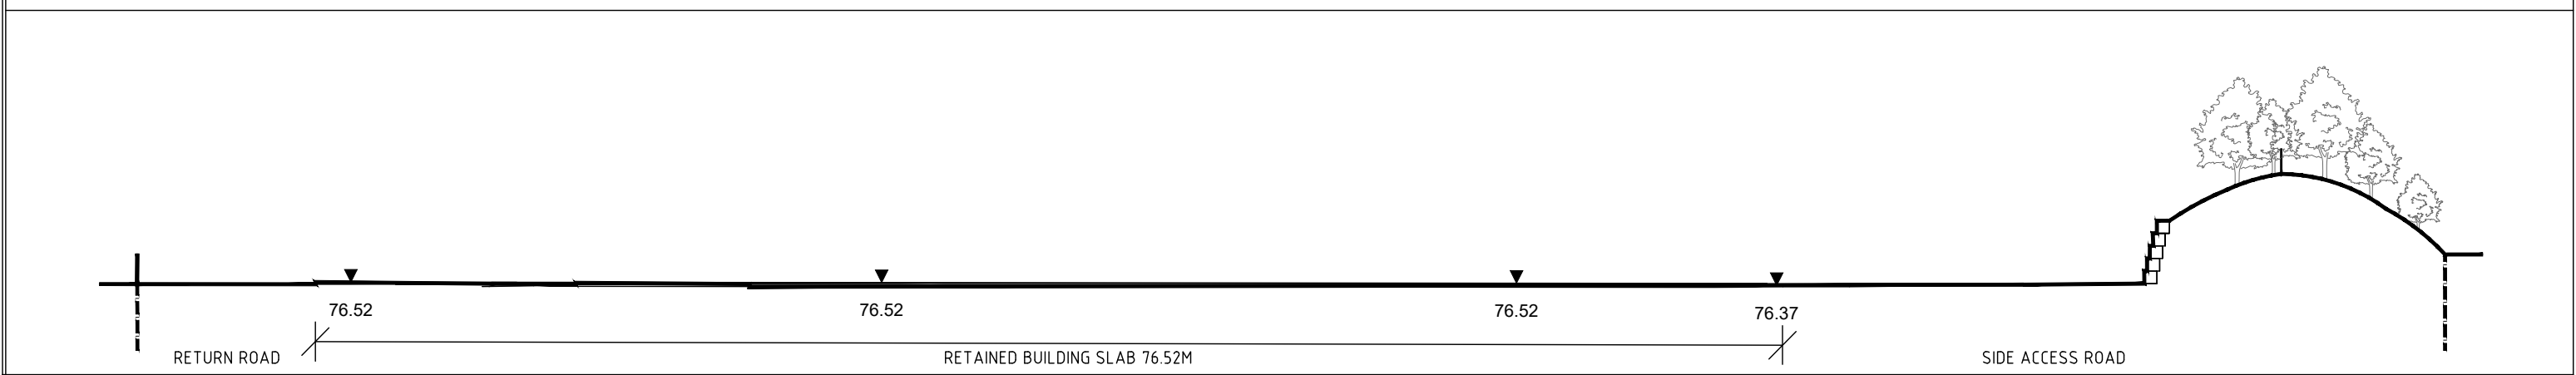

SOUTH ELEVATION - EXISTING SCALE 1:500

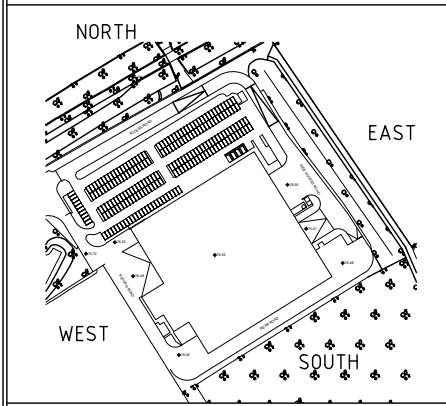

KEY PLAN - EXISTING SCALE 1:5000

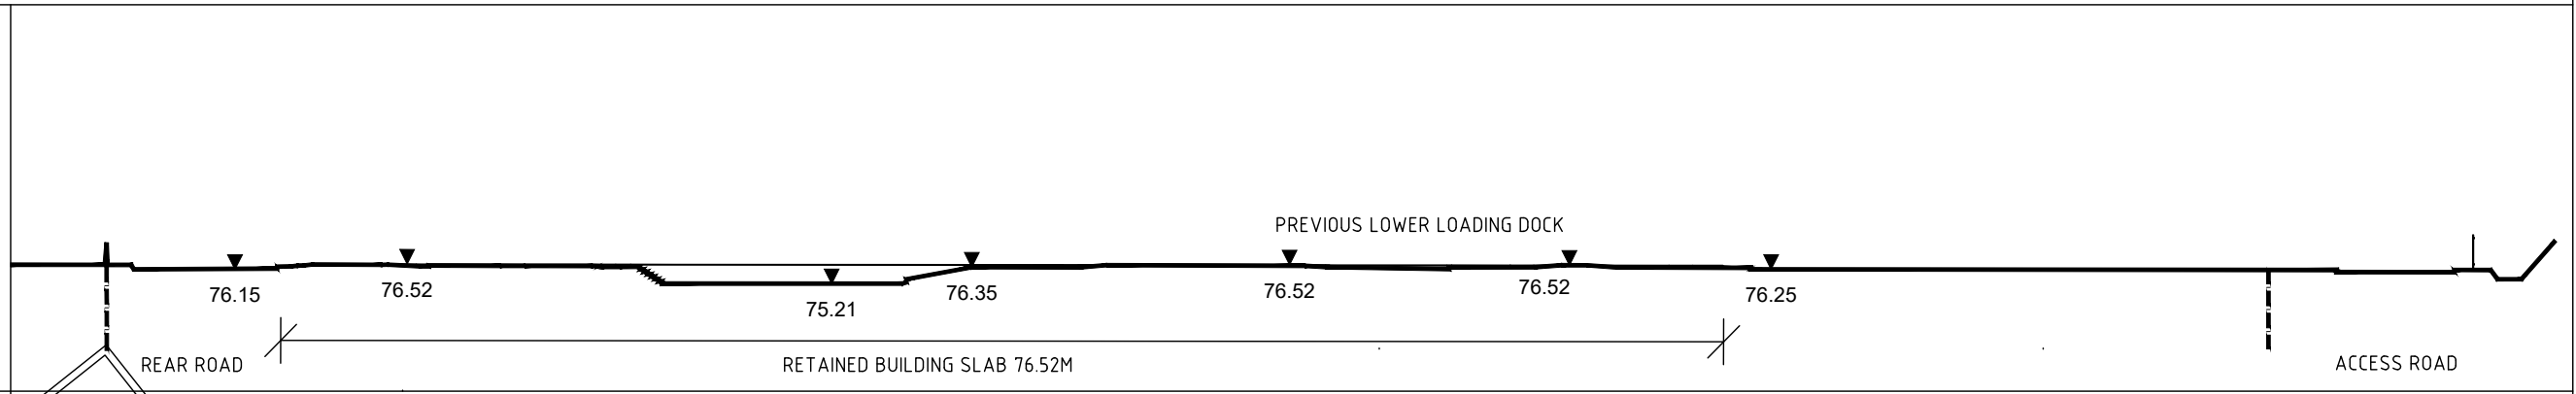


EAST ELEVATION - EXISTING SCALE 1:500

PROJECT	UYS Oxford Garsington Rd OX4 2BW	CLIENT	CHARTERHOUSE
DRAWING	Elevations Existing	DRAWING NO.	301
DATE	23.02.24	SCALE	As Noted @ A3
		DRAWN	EJB
		CHECKED	DC

PLANNING

NOTE:
The level of information in this drawing is issued for PLANNING only. The information shown should not be used for any other purpose (such as building regulations, costing or construction) unless permission is expressly given by client/architect. To be read in conjunction with Civil and Structural and MEP information. Rights for party wall and rights of light lies with the client. A specialist measured survey has not been carried out on the site. All dimensions should be checked on site. Illustrated material subject to copyright


REVISIONS			
Rev.	Author	Date	Description
-	-	-	-

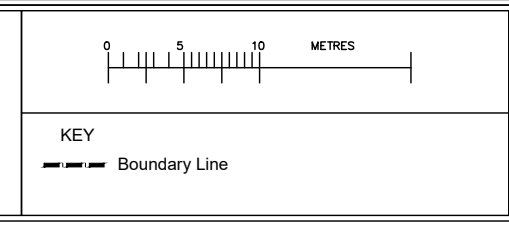

10 - 12 Gloucester Rd,
Third Floor,
Bristol,
BS7 8AE

Tel: 01173 634033
hello@cryerandcoe.co.uk
www.cryerandcoe.co.uk

Cryer&Coe architects

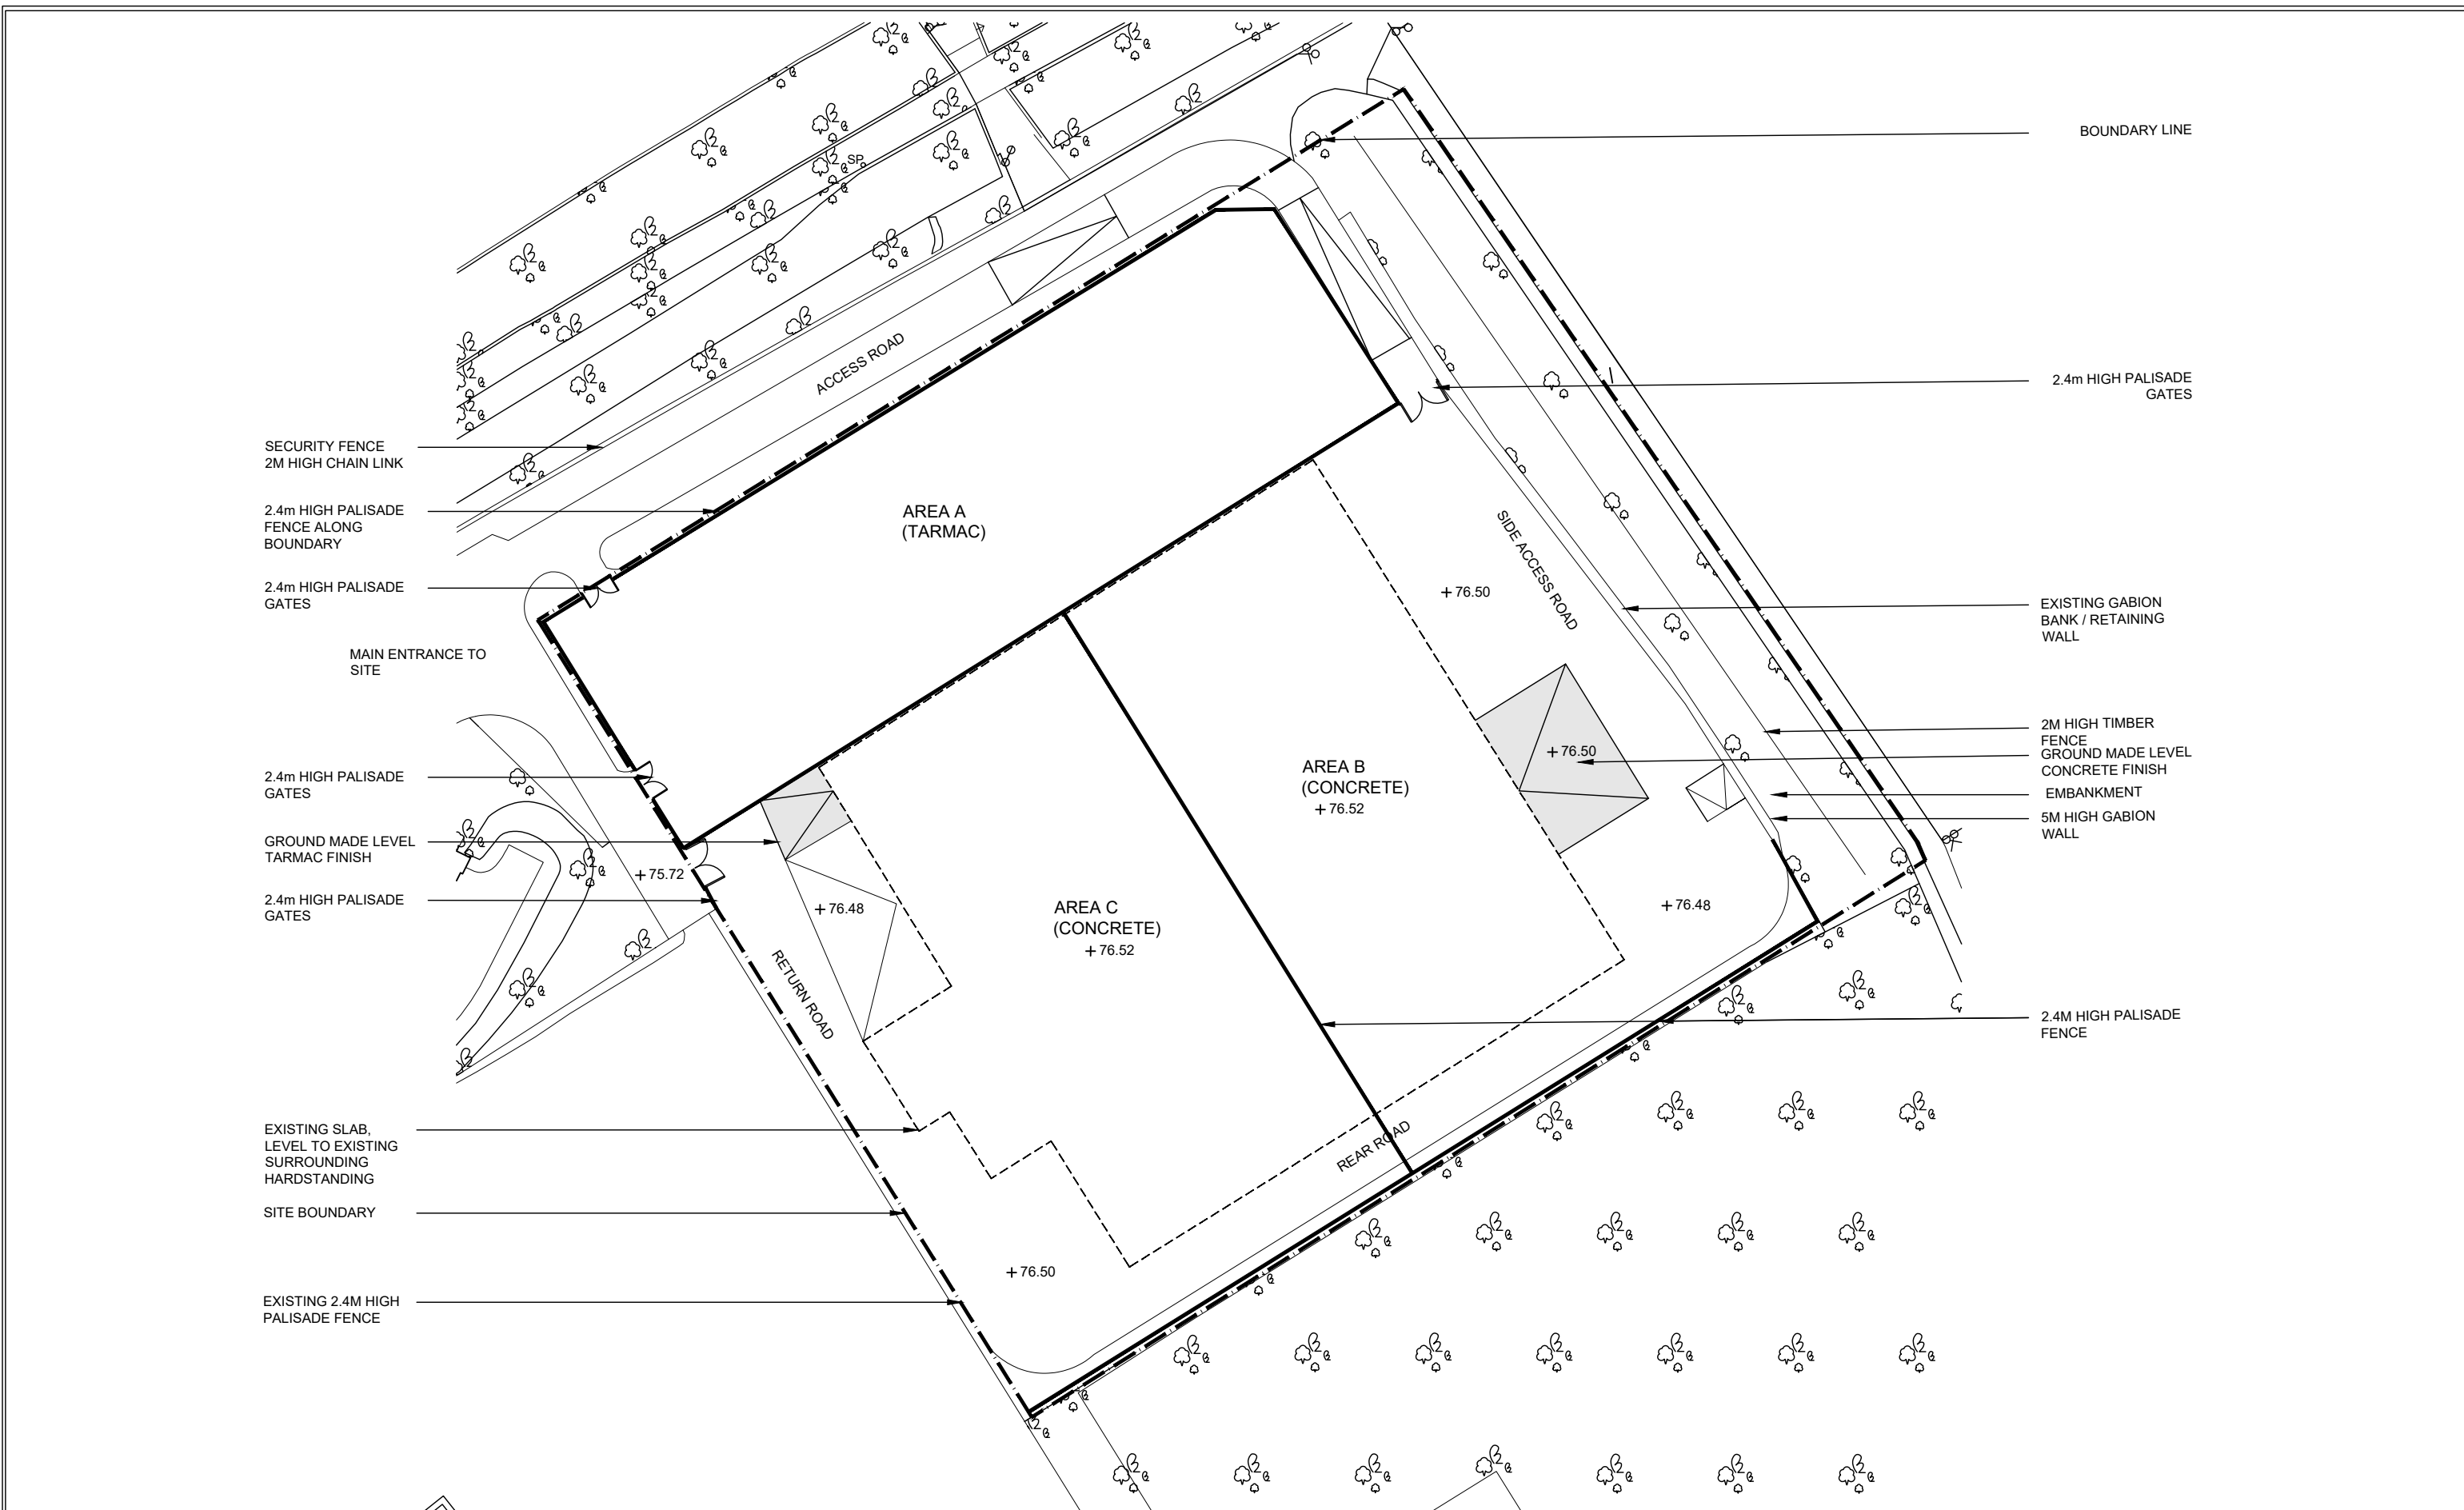



SITE PLAN - PROPOSED SCALE 1:1000

PROJECT	UYS Oxford Garsington Rd OX4 2BW	CLIENT	CHARTERHOUSE
DRAWING	Site Plan Proposed	DRAWING NO.	3001
DATE	23.02.24	SCALE	1:1000 @ A3
		DRAWN	EJB
		CHECKED	DC

PLANNING

NOTE:
The level of information in this drawing is issued for PLANNING only. The information shown should not be used for any other purpose (such as building regulations, costing or construction) unless permission is expressly given by client/architect. To be read in conjunction with Civil and Structural and MEP information. Rights for party wall and rights of light lies with the client. A specialist measured survey has not been carried out on the site. All dimensions should be checked on site. Illustrated material subject to copyright

REVISIONS			
Rev.	Author	Date	Description
-	-	-	-

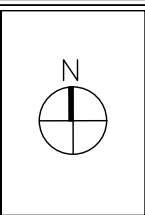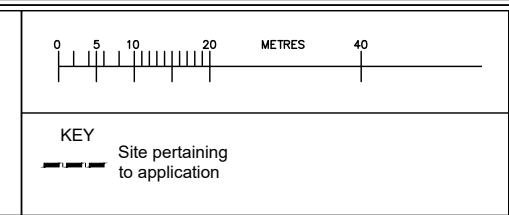


10 - 12 Gloucester Rd,
Third Floor,
Bristol,
BS7 8AE


Tel: 01173 634033
hello@cryerandcoe.co.uk
www.cryerandcoe.co.uk

Cryer&Coe architects


DRAFT FOR DISCUSSION
28.02.24 A

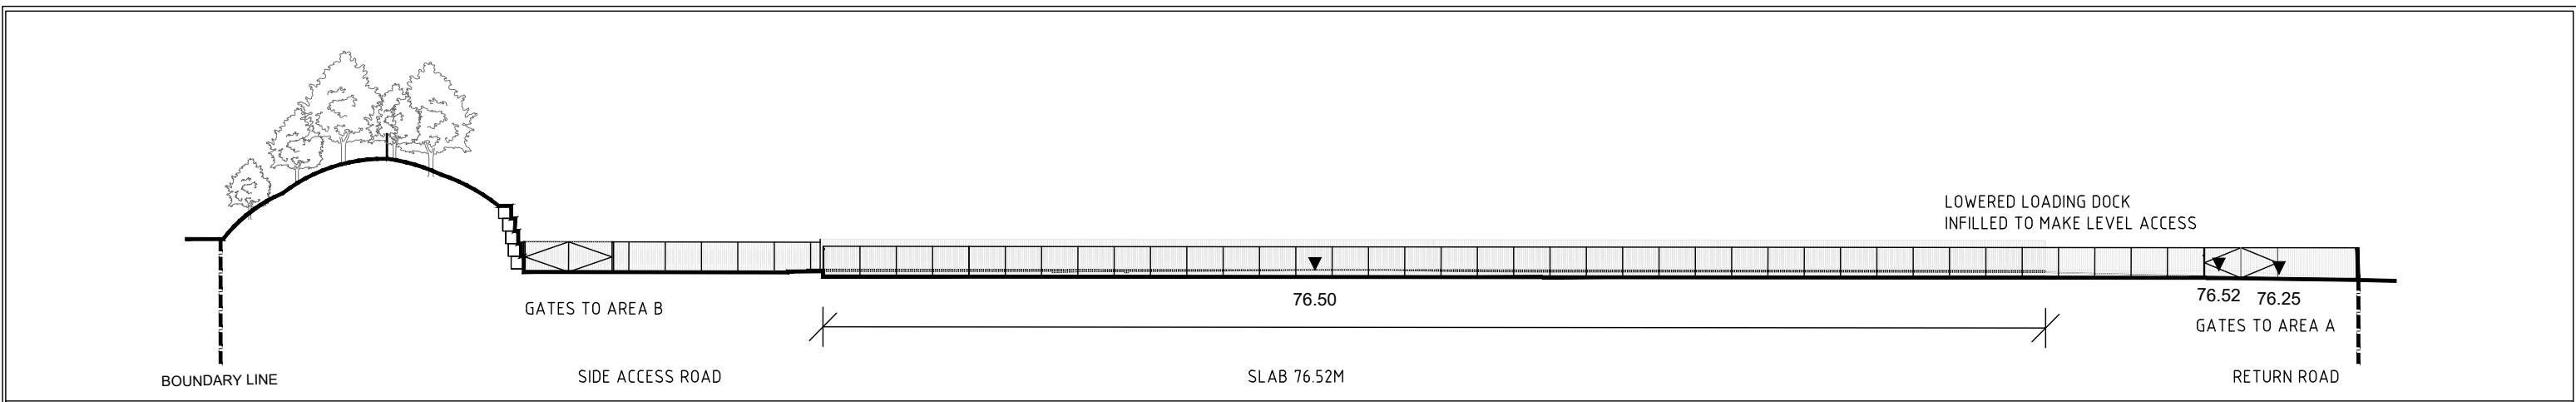


NORTH ELEVATION - PROPOSED SCALE 1:500

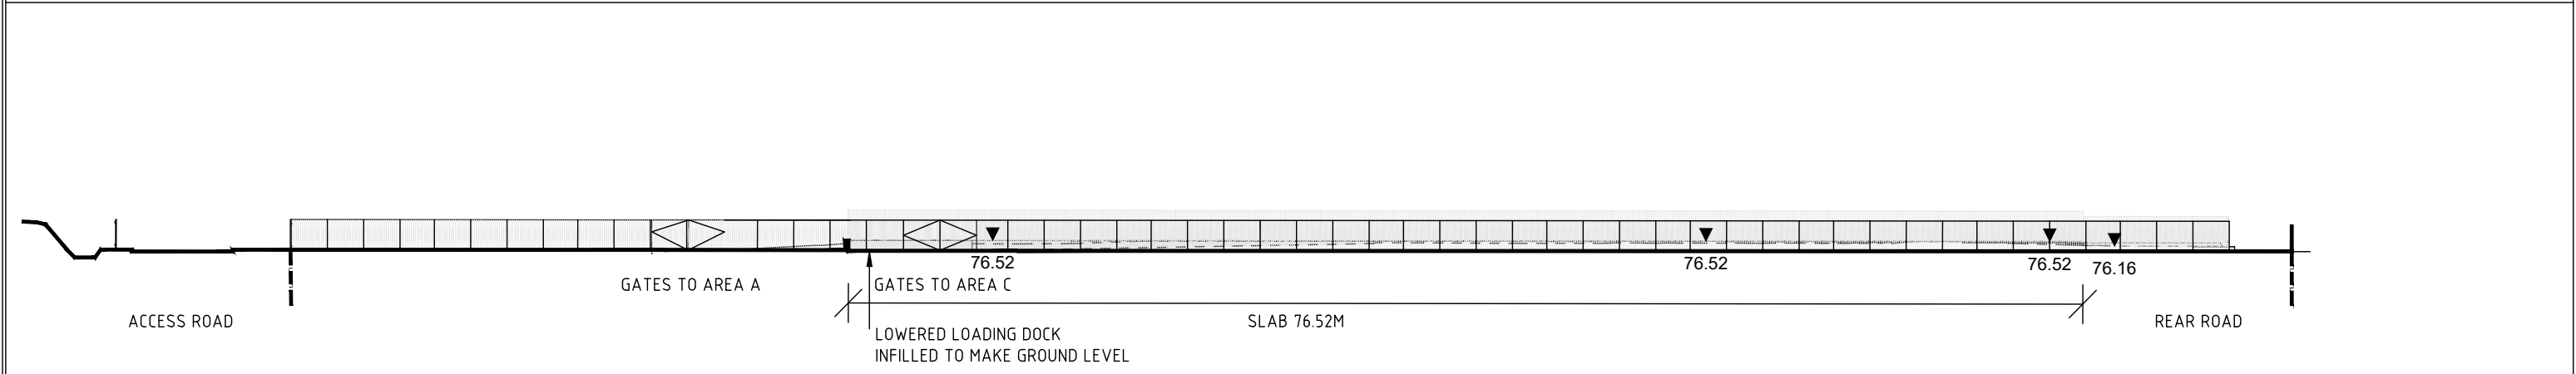


WEST ELEVATION - PROPOSED SCALE 1:500

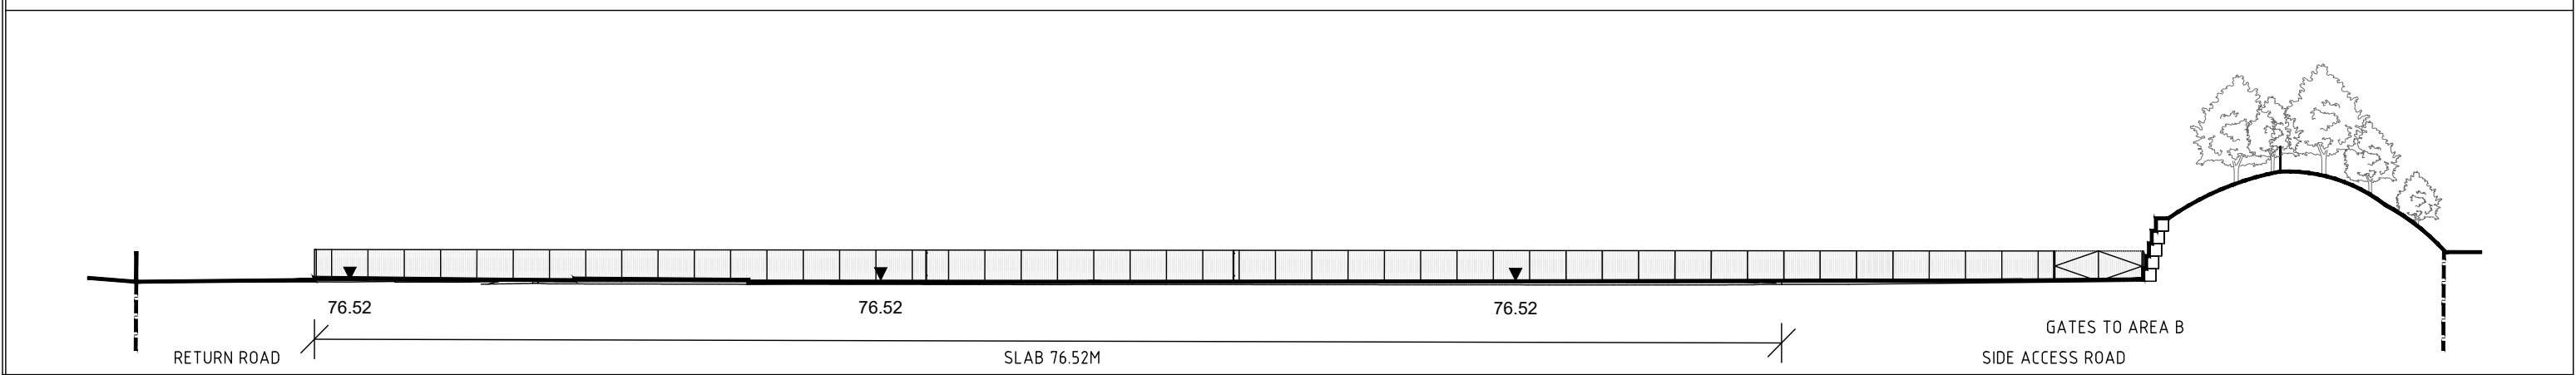

SOUTH ELEVATION - PROPOSED SCALE 1:500

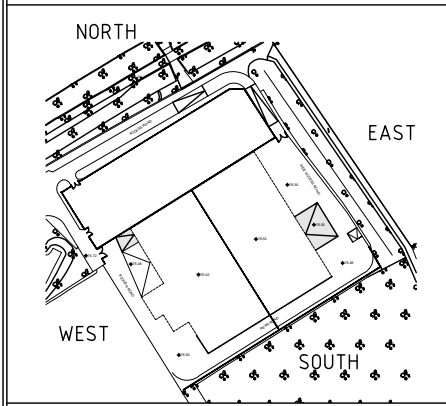

KEY PLAN - PROPOSED SCALE 1:5000

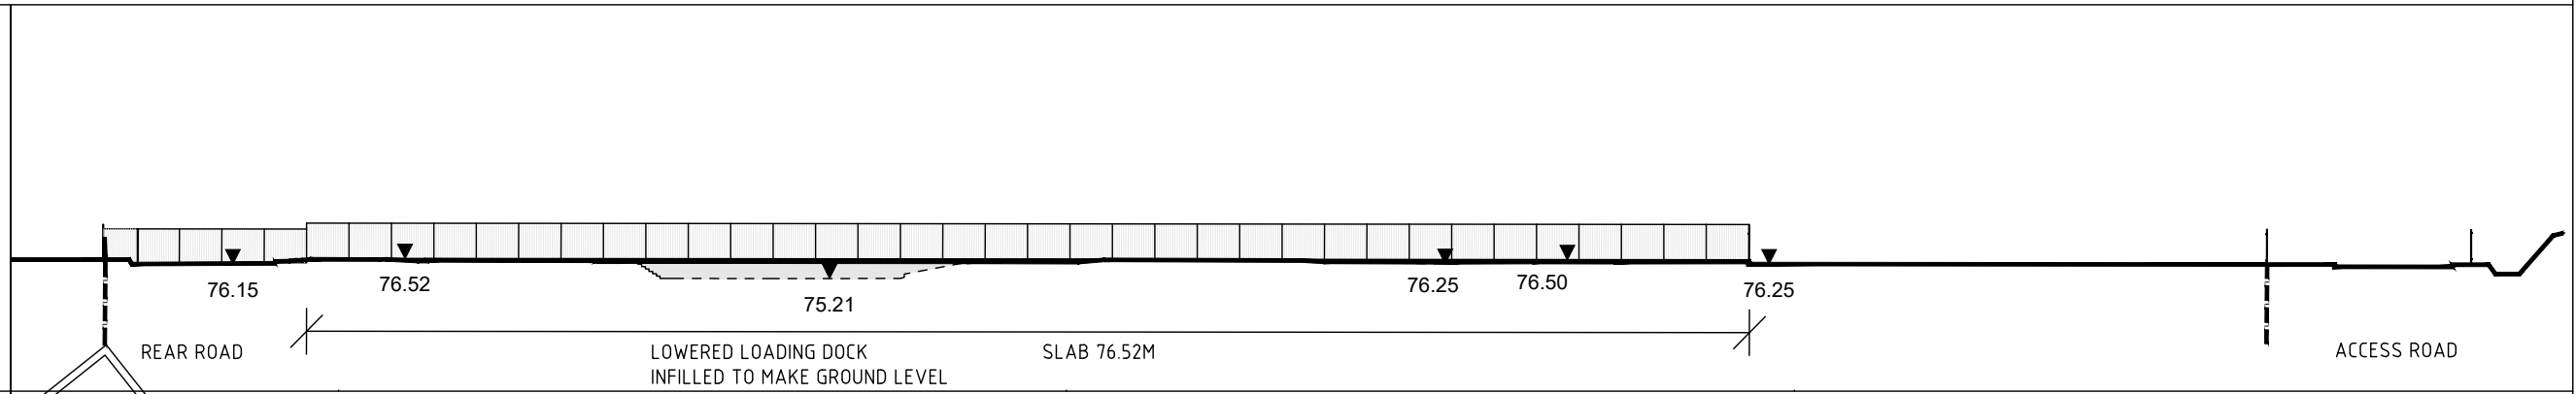

EAST ELEVATION - PROPOSED SCALE 1:500

PROJECT	UYS Oxford Garsington Rd OX4 2BW	CLIENT	CHARTERHOUSE	PLANNING																								
DRAWING	Elevations Proposed	DRAWING NO.	3001	NOTE: The level of information in this drawing is issued for PLANNING only. The information shown should not be used for any other purpose (such as building regulations, costing or construction) unless permission is expressly given by client/architect. To be read in conjunction with Civil and Structural and MEP information. Rights for party wall and rights of light lies with the client. A specialist measured survey has not been carried out on the site. All dimensions should be checked on site. Illustrated material subject to copyright.	<table border="1" style="width: 100%; border-collapse: collapse;"> <thead> <tr> <th colspan="4">REVISIONS</th> </tr> <tr> <th>Rev.</th> <th>Author</th> <th>Date</th> <th>Description</th> </tr> </thead> <tbody> <tr> <td>-</td> <td>-</td> <td>-</td> <td>-</td> </tr> <tr> <td> </td> <td> </td> <td> </td> <td> </td> </tr> <tr> <td> </td> <td> </td> <td> </td> <td> </td> </tr> </tbody> </table>	REVISIONS				Rev.	Author	Date	Description	-	-	-	-										<p style="text-align: center;">KEY</p> <p>--- Boundary Line</p>	<p>10 - 12 Gloucester Rd, Third Floor, Bristol, BS7 8AE</p> <p>Tel: 01173 634033 hello@cryerandcoe.co.uk www.cryerandcoe.co.uk</p>
REVISIONS																												
Rev.	Author	Date	Description																									
-	-	-	-																									
DATE	23.02.24	SCALE	As Noted @ A3	DRAWN	EJB	CHECKED	DC																					