
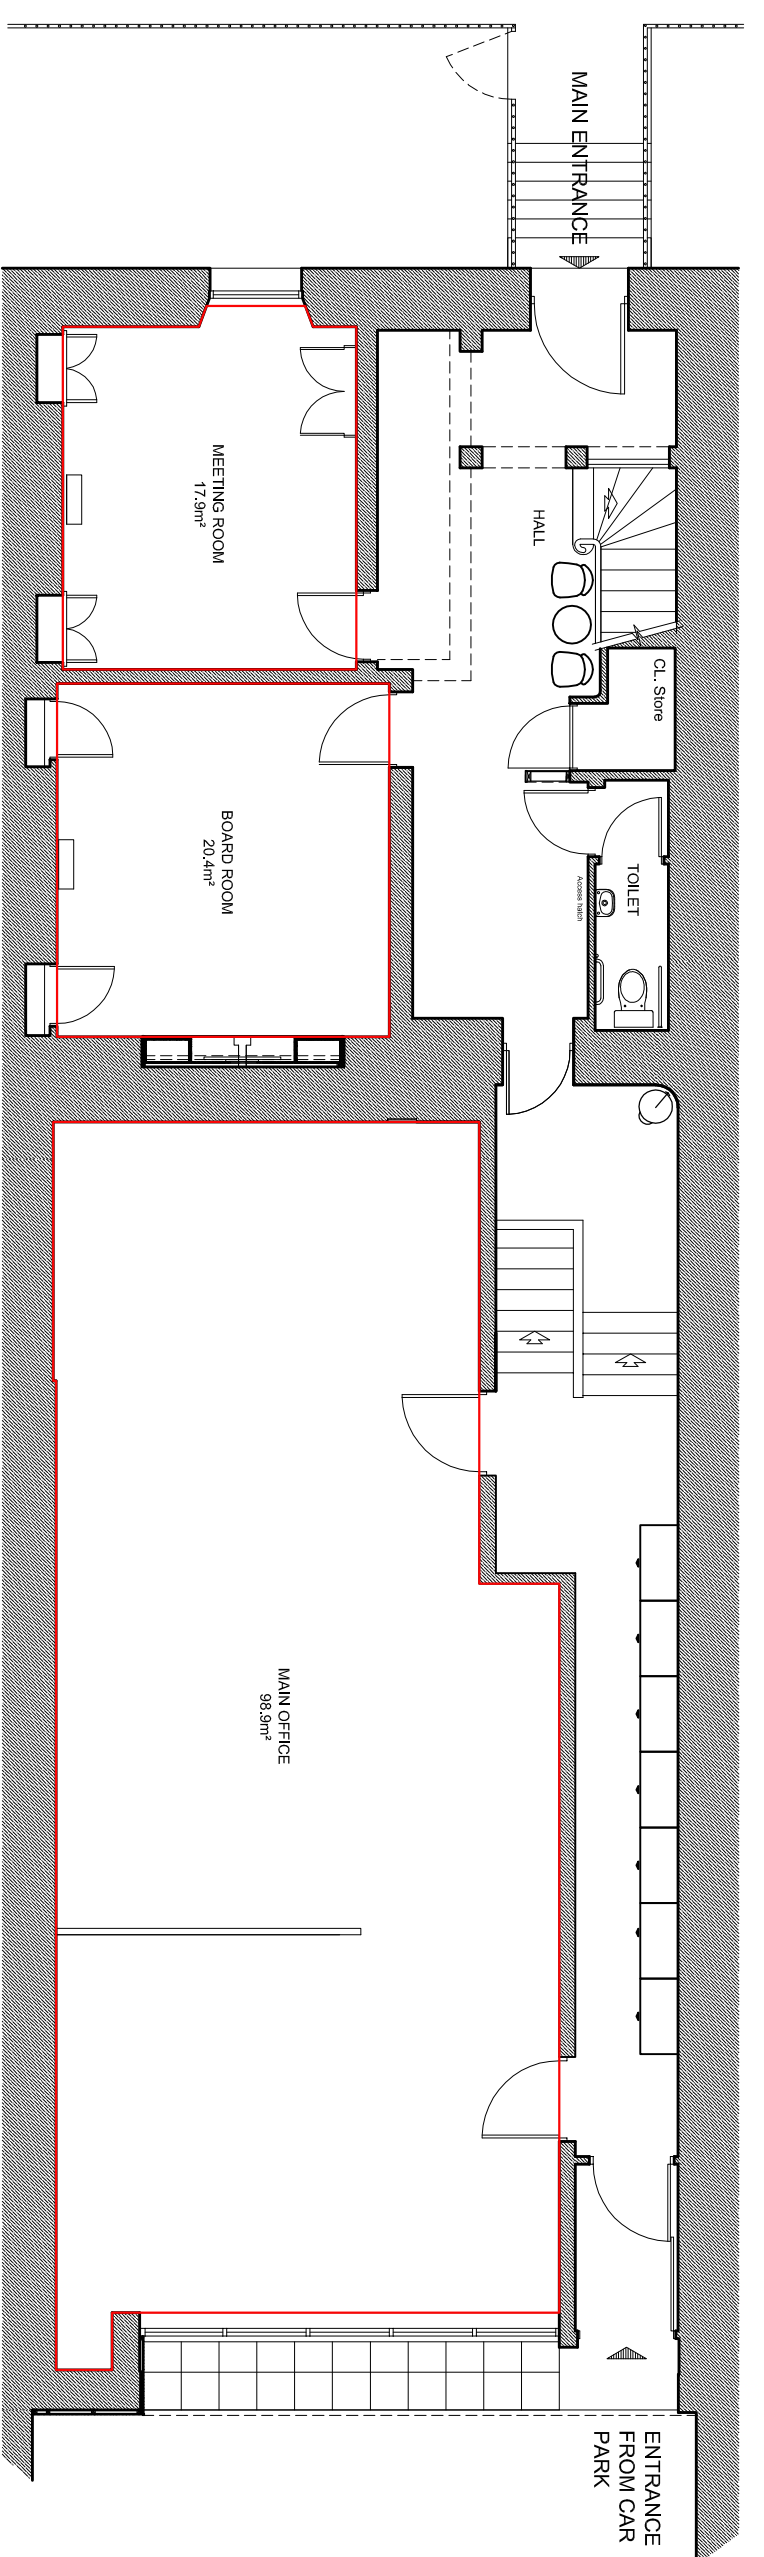
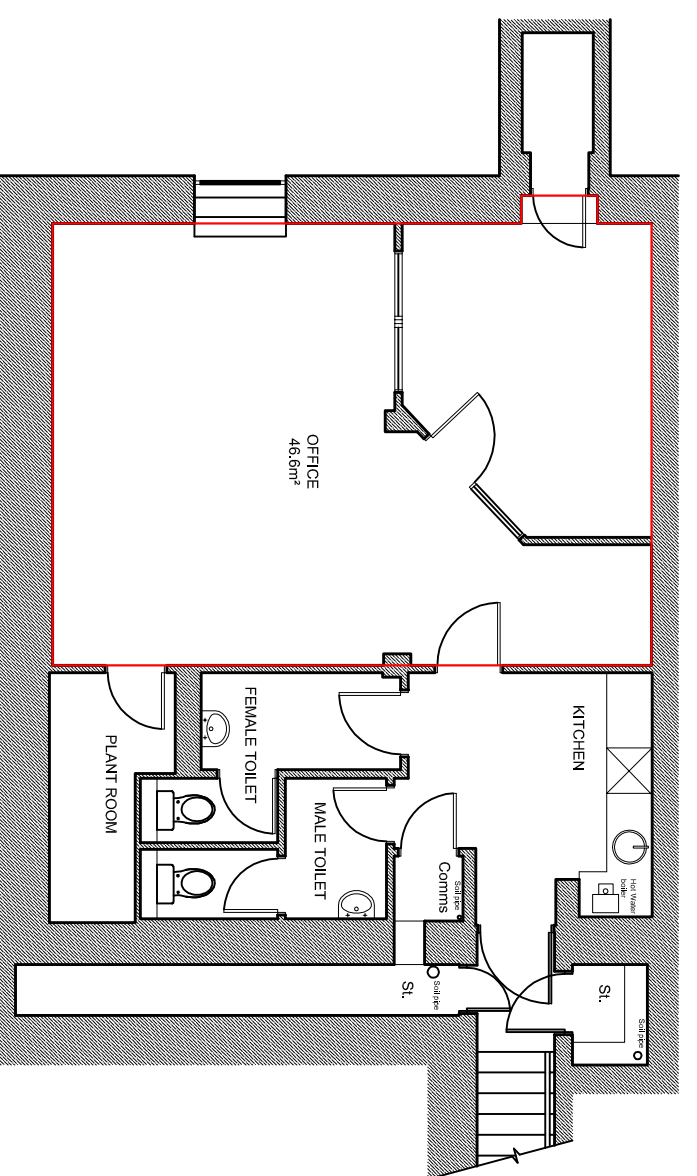


NOTES:
 THIS DRAWING IS THE PROPERTY OF KNIGHT FRANK LLP. COPYRIGHT IS RESERVED BY THEM & THE DRAWING IS ISSUED ON THE CONDITION THAT IT IS NOT COPIED EITHER WHOLLY OR IN PART WITHOUT THE CONSENT IN WRITING OF KNIGHT FRANK LLP. FIGURED DIMENSIONS TAKE PREFERENCE OVER THOSE SCALED. ALL DIMENSIONS TO BE CHECKED ON SITE BEFORE COMMENCEMENT OF ANY WORK OR SHOP COMMITTS. THIS DRAWING IS TO BE READ IN CONJUNCTION WITH THE SPECIFICATION (WHEN APPLICABLE).

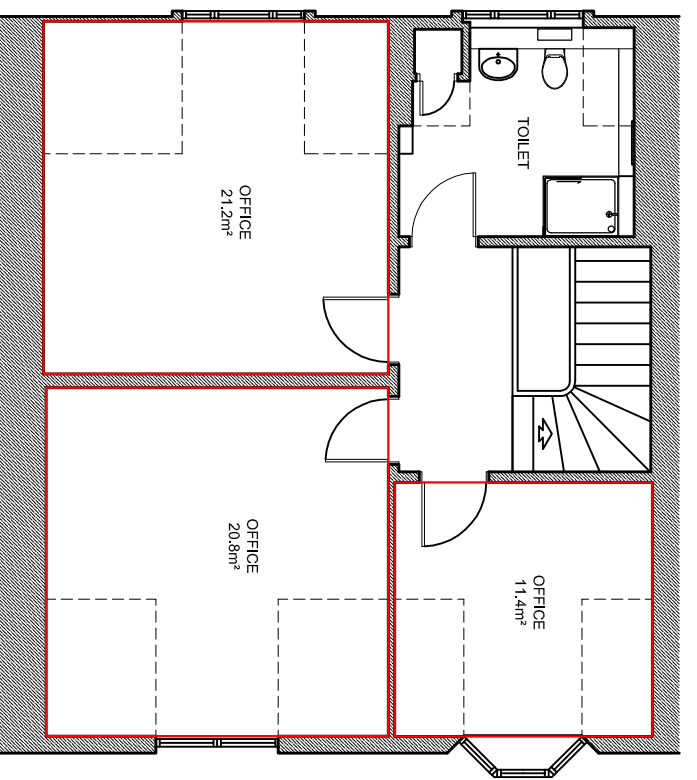

ENTRANCE FROM CAR PARK

KEY REVISION.
 DRAWING STATUSES.

Lease Plan

SCALE:	1:100 @ A3	DRAWN:	CC
DATE:	12/12/2016	CHECKED:	CC
DRAWING NO.:	01		

CLIENT:
 Knight Frank

PROJECT:
 Space Plans
 4 Albert Street

DRAWING TITLE:
 Floor Plans

Knight Frank
 Knight Frank LLP
 3 Rubislaw Terrace, Aberdeen, AB10 1XE
 +44 (0) 1224 644 272 +44 (0) 1224 639 277 fax
 BUILDING SURVEYING PROJECT MANAGEMENT
 ARCHITECTURAL DESIGN & REFURBISHMENT
 www.knightfrank.co.uk/aberdeeen