


Do not scale from this drawing. All sizes to be taken and checked on site by the contractor prior to the preparation of shop drawings or fabrication of parts. Any discrepancies should be brought to the immediate attention of the architect. This drawing remains the copyright of Urban Office Limited.
©Urban Office Limited 2015

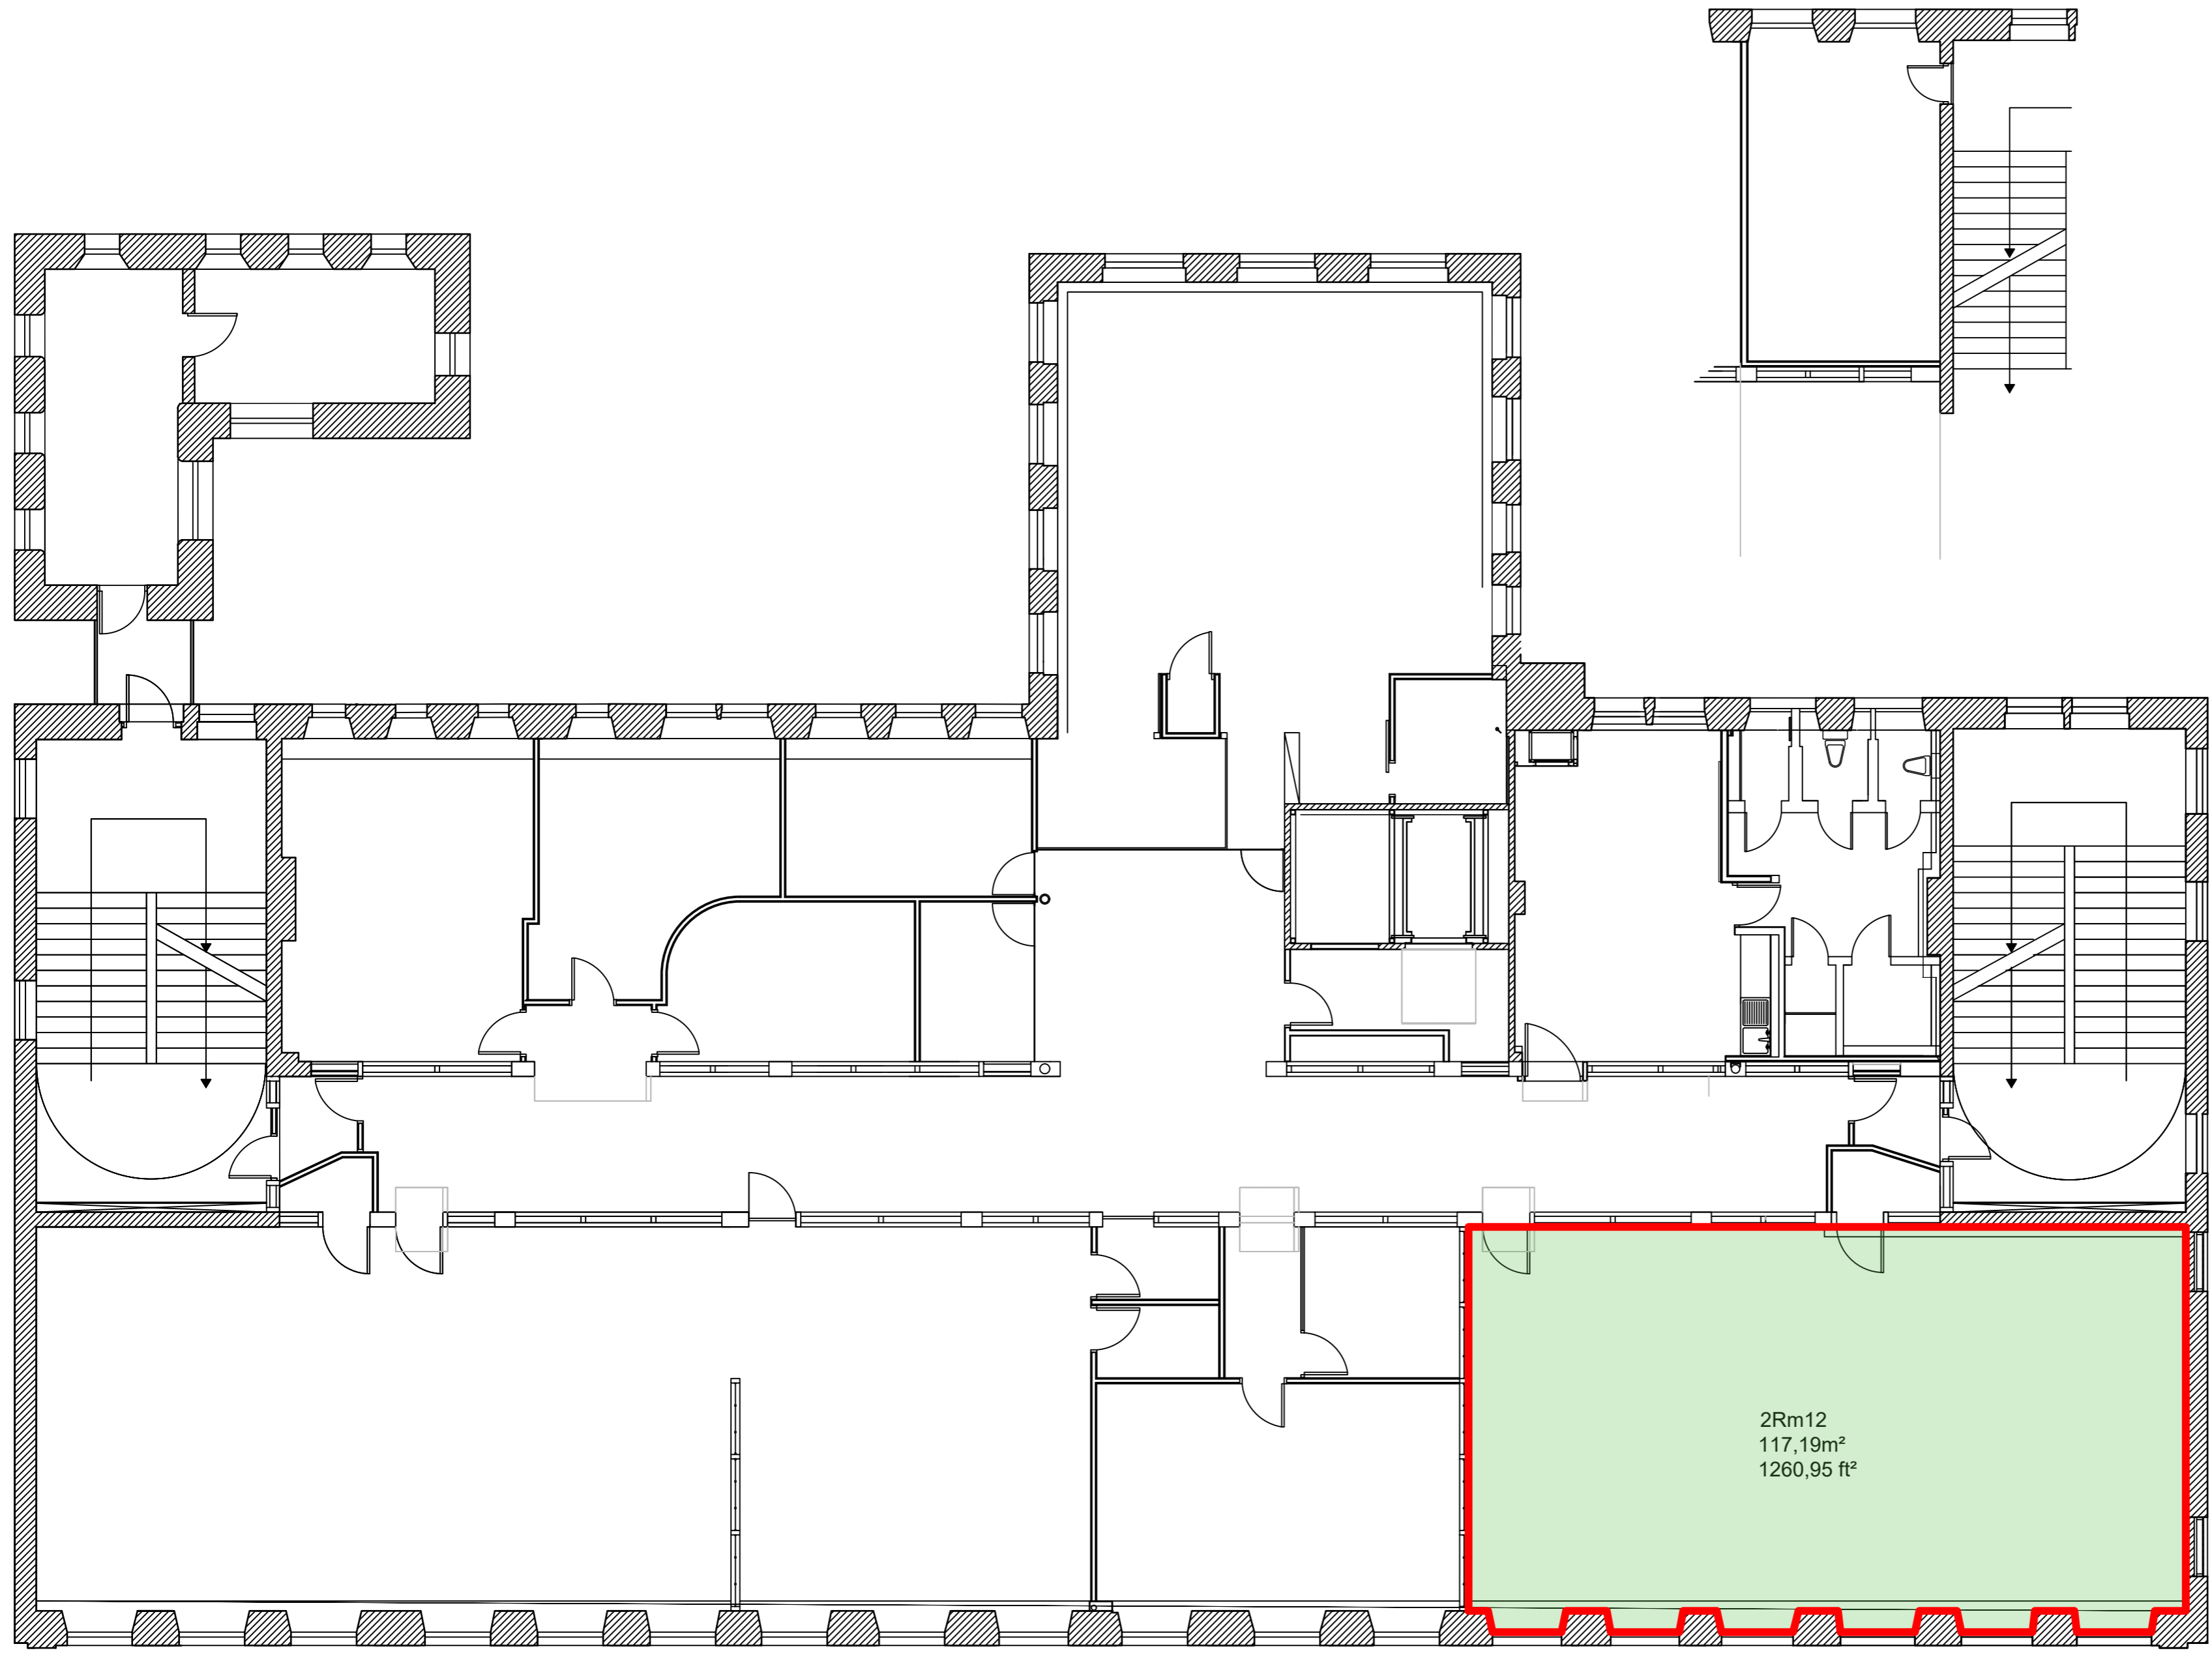

2Rm12
117,19m²
1260,95 ft²

URBAN OFFICE | ARCHITECTS

136 Stanley Street, Glasgow G41 1JH

T 00441414295918

info@urbanoffice.com

Title: Second Floor Plan Lease Plan

Project: THE SCHOOLHOUSE, KINNING PARK, GLASGOW

Client: Savills

Drawn by Walmir de Castro

Scale: 1/100 @A2 Date: JUL 2020 Drawing No: Revision: