




Existing Ground Floor Plan
Scale 1:50

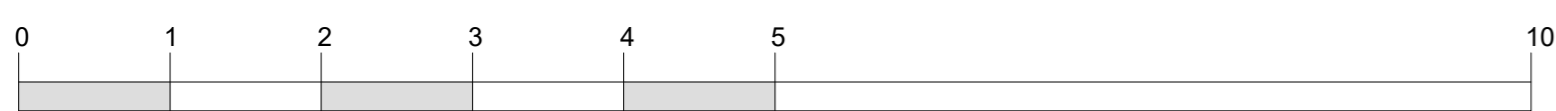


SCALE BAR (m) 1:50

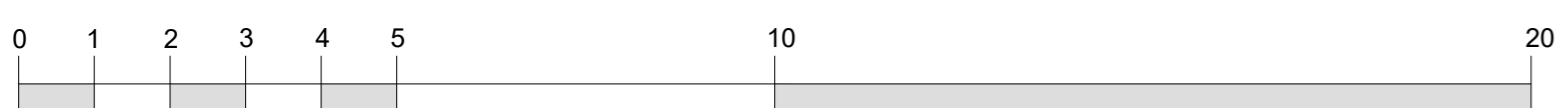

SCALE BAR (m) 1:100

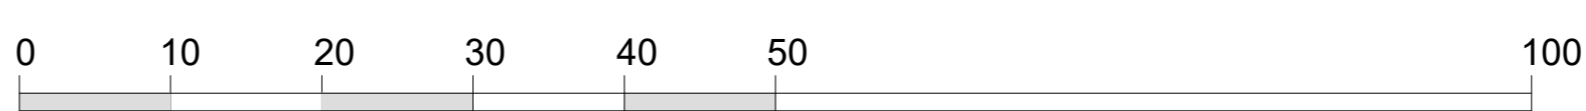

SCALE BAR (m) 1:500

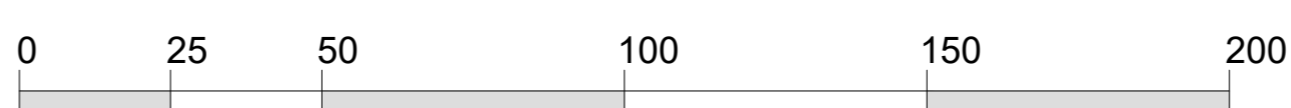

SCALE BAR (m) 1:1250

REV.	DESCRIPTION	DATE



DESCRIPTION:
TWO STOREY SIDE EXTENSION WITH
NEW FIRST FLOOR AT THE LIGHTHOUSE
CHURCH, 10 HAVERFIELD ROAD,
SPALDING, PE11 2JF

DATE:
02/04/2021

DRAWN BY:
CT

Do Not Scale From This Drawing

PROJECT: TWO STOREY SIDE EXTENSION WITH NEW FIRST FLOOR	
DRAWING: EXISTING GROUND FLOOR PLAN	
SIZE: A1	CLIENT: The Lighthouse Church
SCALE: as labelled	SHEET: 0248/21/01

NOTES: THIS DRAWING/IMAGE INCLUDING ALL ITS CONTENT REMAINS THE PROPERTY OF JC ARCHITECTURAL CONSULTANT. NO UNAUTHORISED COPYING OR REPRODUCTION IN ANY FORM IS PERMITTED WITHOUT OBTAINING PRIOR WRITTEN PERMISSION FROM JC ARCHITECTURAL CONSULTANT. JC ARCHITECTURAL CONSULTANT RESERVES THE RIGHT TO WITHDRAW THIS INFORMATION AT ANY TIME. ALL DIMENSIONS ARE TO BE CONFIRMED ON SITE BY CONTRACTOR AND DISCREPANCIES ARE TO BE REPORTED TO JC ARCHITECTURAL CONSULTANT IMMEDIATELY.

THE DESIGN HAS BEEN UNDERTAKEN AS FAR AS POSSIBLE TO AVOID RISKS TO HEALTH AND SAFETY OR TO REDUCE AND CONTROL THE EFFECTS OF ANY UNAVOIDABLE RISK. ANY RELEVANT INFORMATION REGARDING RISKS WHICH ARE NOT ABLE TO BE ELIMINATED WILL BE INCLUDED WITHIN THE PROJECT HEALTH AND SAFETY FILE.