






FRONT ELEVATION

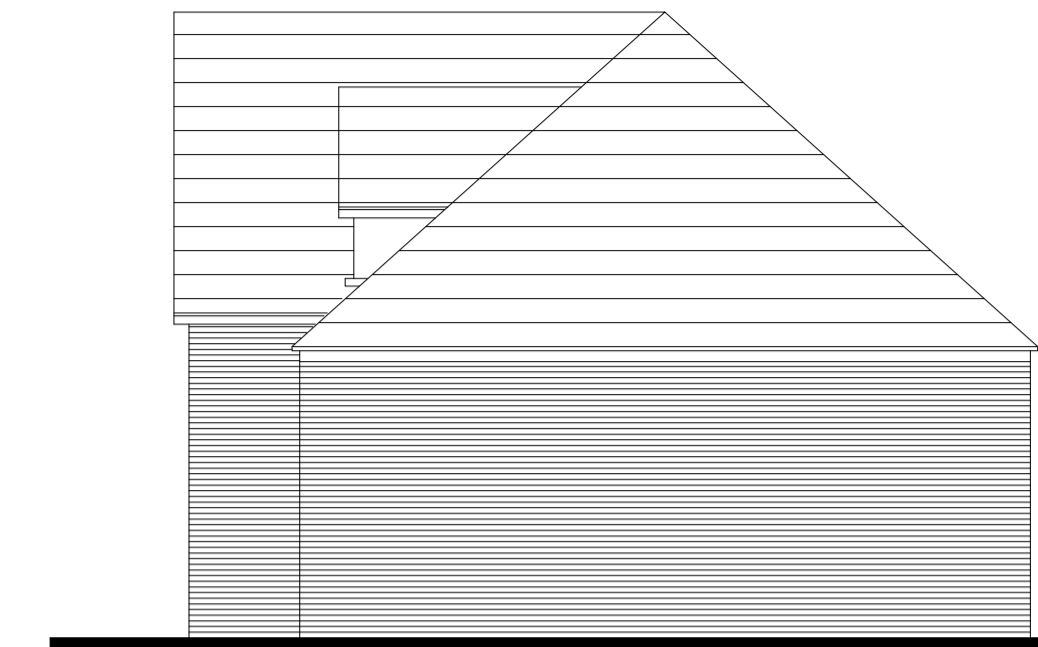


SIDE ELEVATION

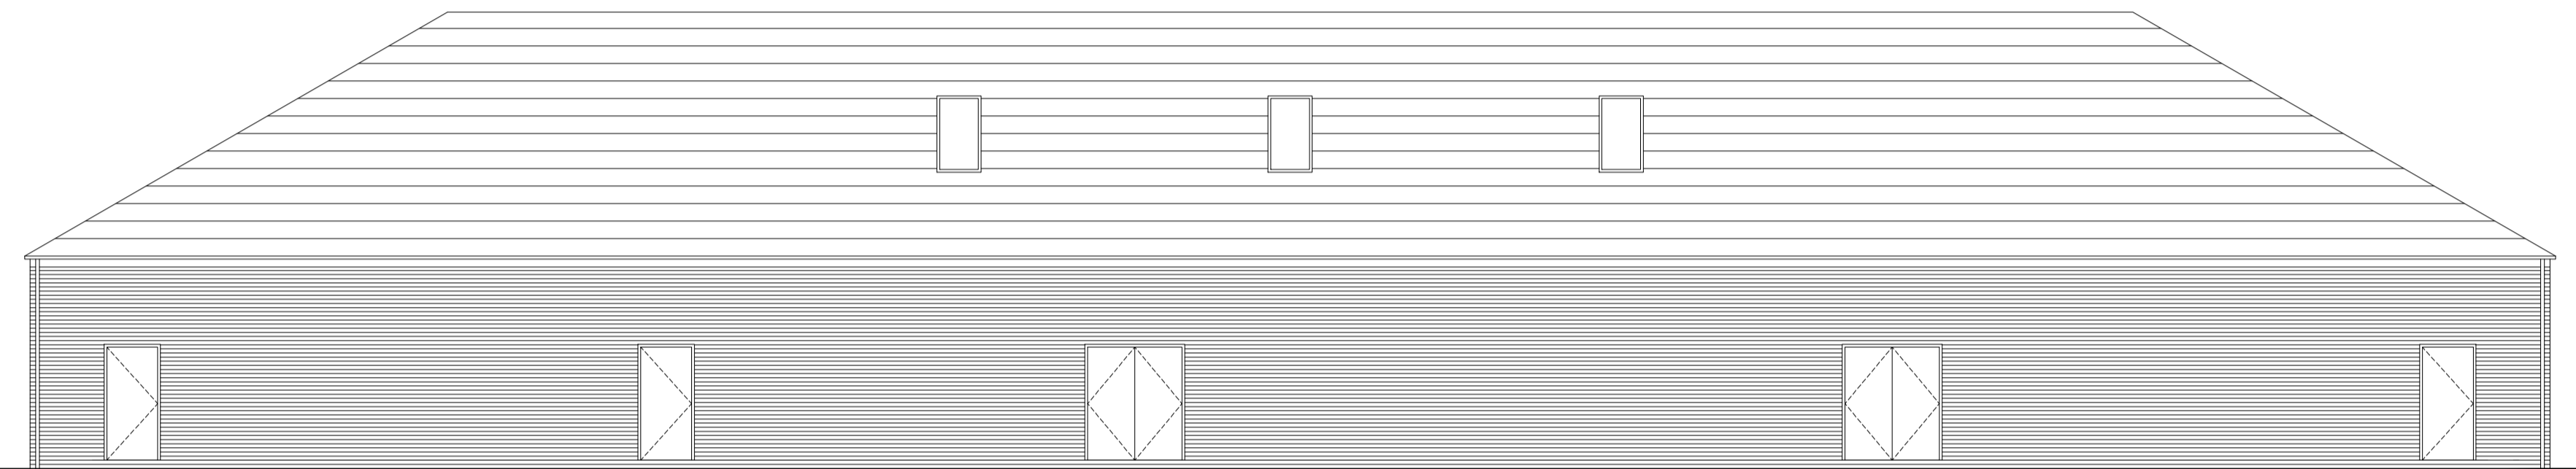


REAR ELEVATION

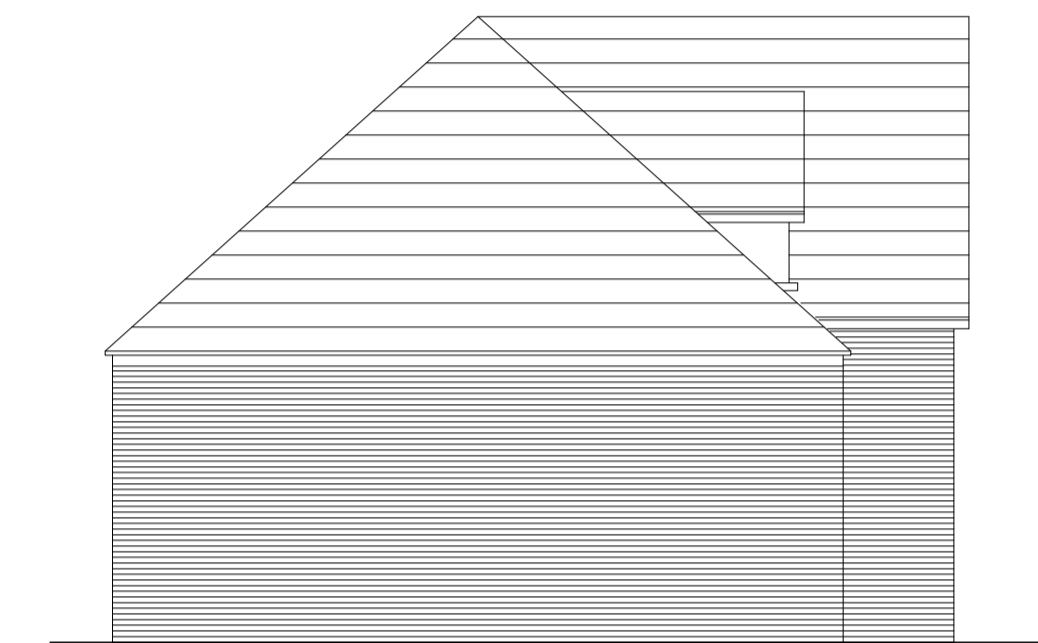

SIDE ELEVATION

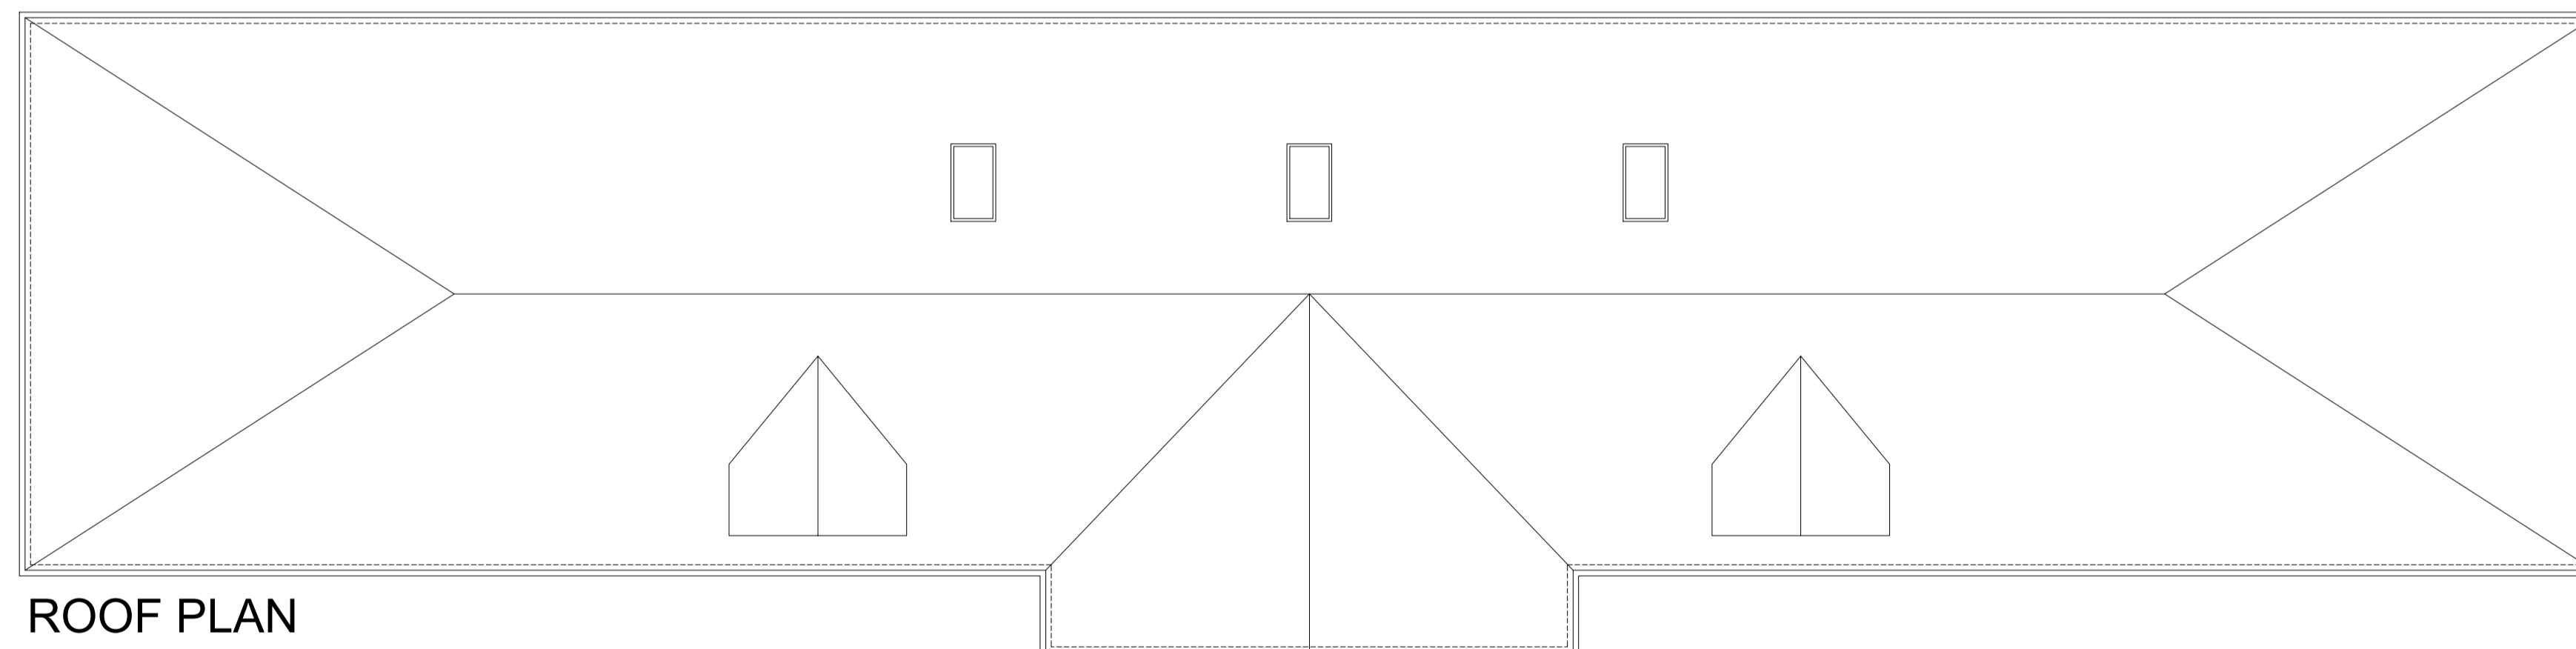

ROOF PLAN

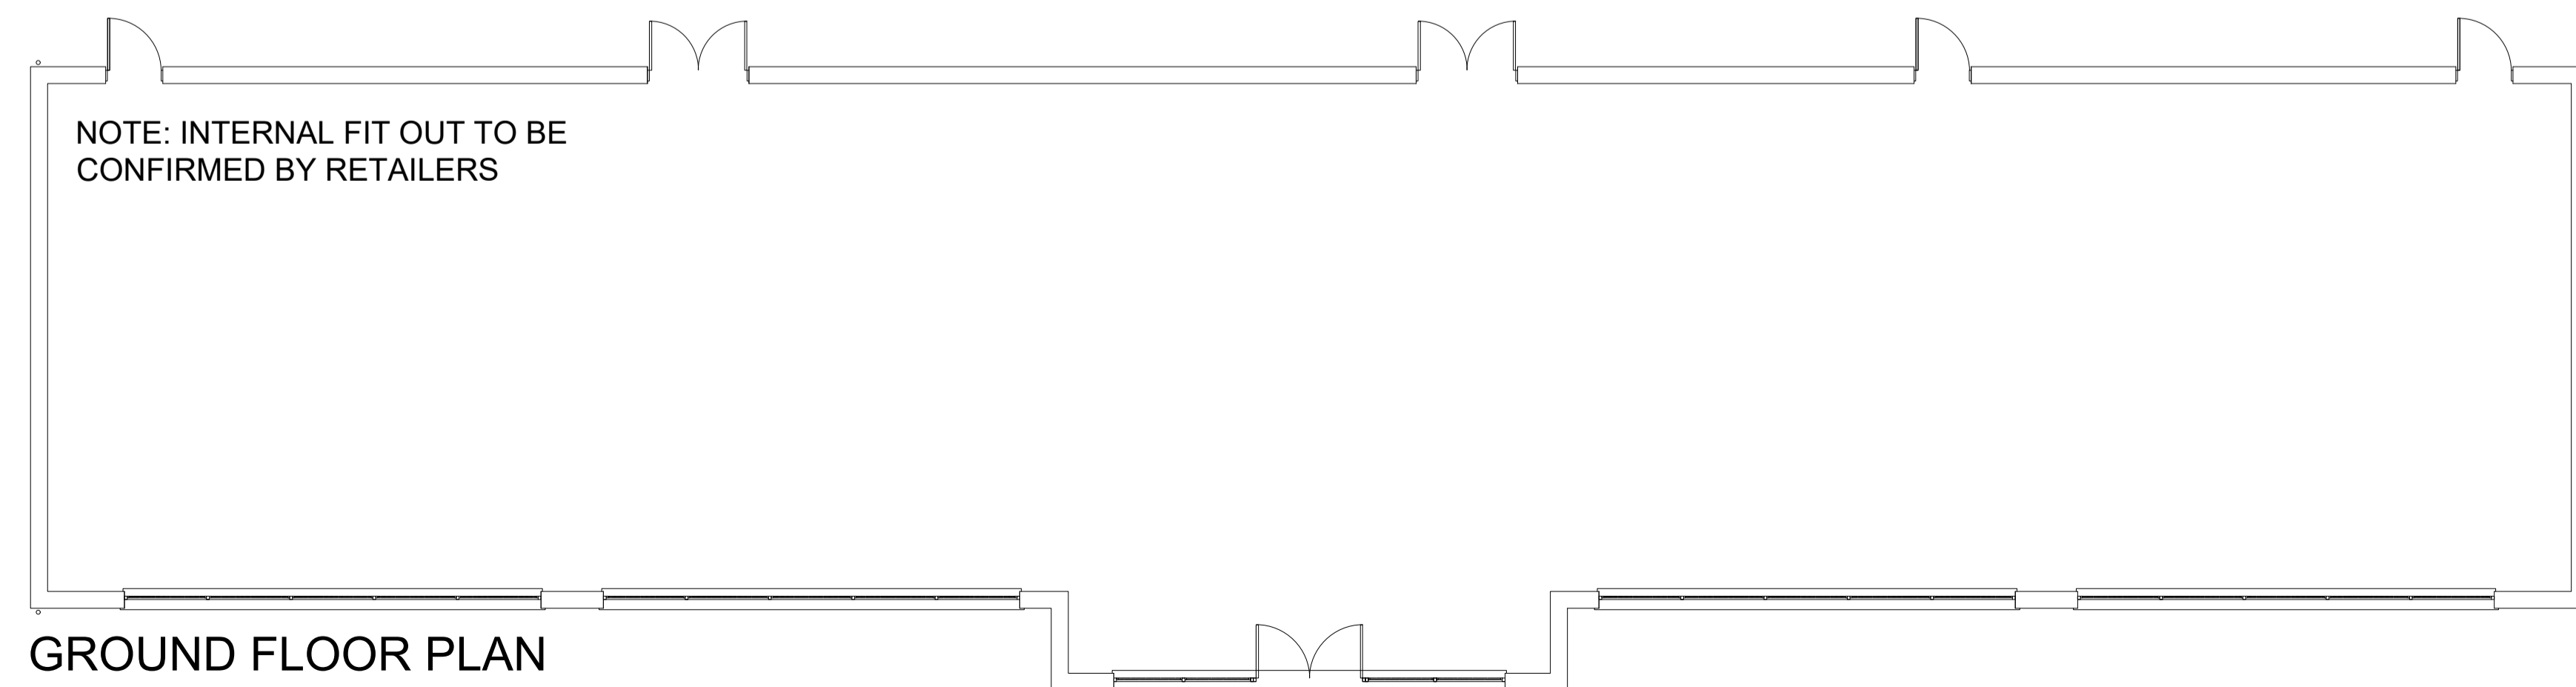

GROUND FLOOR PLAN  
(GIA: 418sqm/ 4499sqft)



SITE LOCATION PLAN (1:500)


DO NOT SCALE  
All dimensions to be checked on site and Architect to be notified of any discrepancies prior to commencement

DESIGNER'S RISK ASSESSMENT

Construction (Design and Management) Regulations 2015

RESIDUAL RISKS:

REF:	DESCRIPTION	DATE:
------	-------------	-------

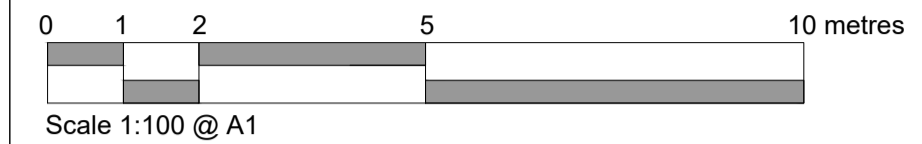

REVISION	DATE	DESCRIPTION	CHECKED
----------	------	-------------	---------



ARCHITECTURE | MASTERPLANNING | URBAN DESIGN

IDPartnership Northern, St Jude's, Barker Street, Shieldfield, Newcastle upon Tyne, NE2 1AS  
T: +44 (0)191 261 4442 | W: idpartnership.com | E: info@idpartnership-northern.com

JOB / CLIENT  
LEIGH ROAD, WIMBORNE  
FOR BDW SOUTHAMPTON

DRAWING TITLE  
PROPOSED RETAIL UNIT  
PLAN AND ELEVATIONS

PROJECT ARCHITECT KD	DRAWN BY VT	CHECKED
SCALE 1:100 @ A1	PROJECT NO. N81:2571	DRAWING NO. RU-01
DATE JULY 2018		

DRWG STATUS	DRAFT	CONSULTATION	TENDER	CONSTRUCTION	RECORD
-------------	-------	--------------	--------	--------------	--------

COPYRIGHT : IDPartnership Northern