

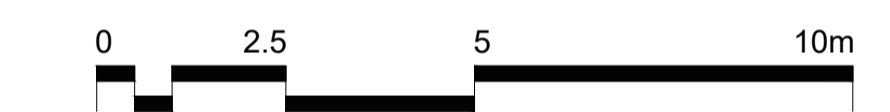


NOTES:
 SUBJECT TO STATUTORY CONSENTS
 BASED ON SURVEY BY C J SURVEYS LTD. DRAWING REF: 04818/T1
 BASED ON OS MAP REPRODUCED BY PERMISSION OF
 CONTROLLER OF HM STATIONARY OFFICE (C) CROWN COPYRIGHT
 COPYRIGHT RESERVED
 DO NOT SCALE THIS DRAWING
 DO NOT USE ELECTRONIC VERSIONS OF THIS DRAWING TO
 DETERMINE DIMENSIONS UNLESS SPECIFICALLY AUTHORISED BY
 MICHAEL SPARKS ASSOCIATES
 IF USING AN ELECTRONIC VERSION OF THIS DRAWING FIGURED
 DIMENSIONS TAKE PRECEDENCE AND NOTIFY MICHAEL SPARKS
 ASSOCIATES OF ANY DISCREPANCIES

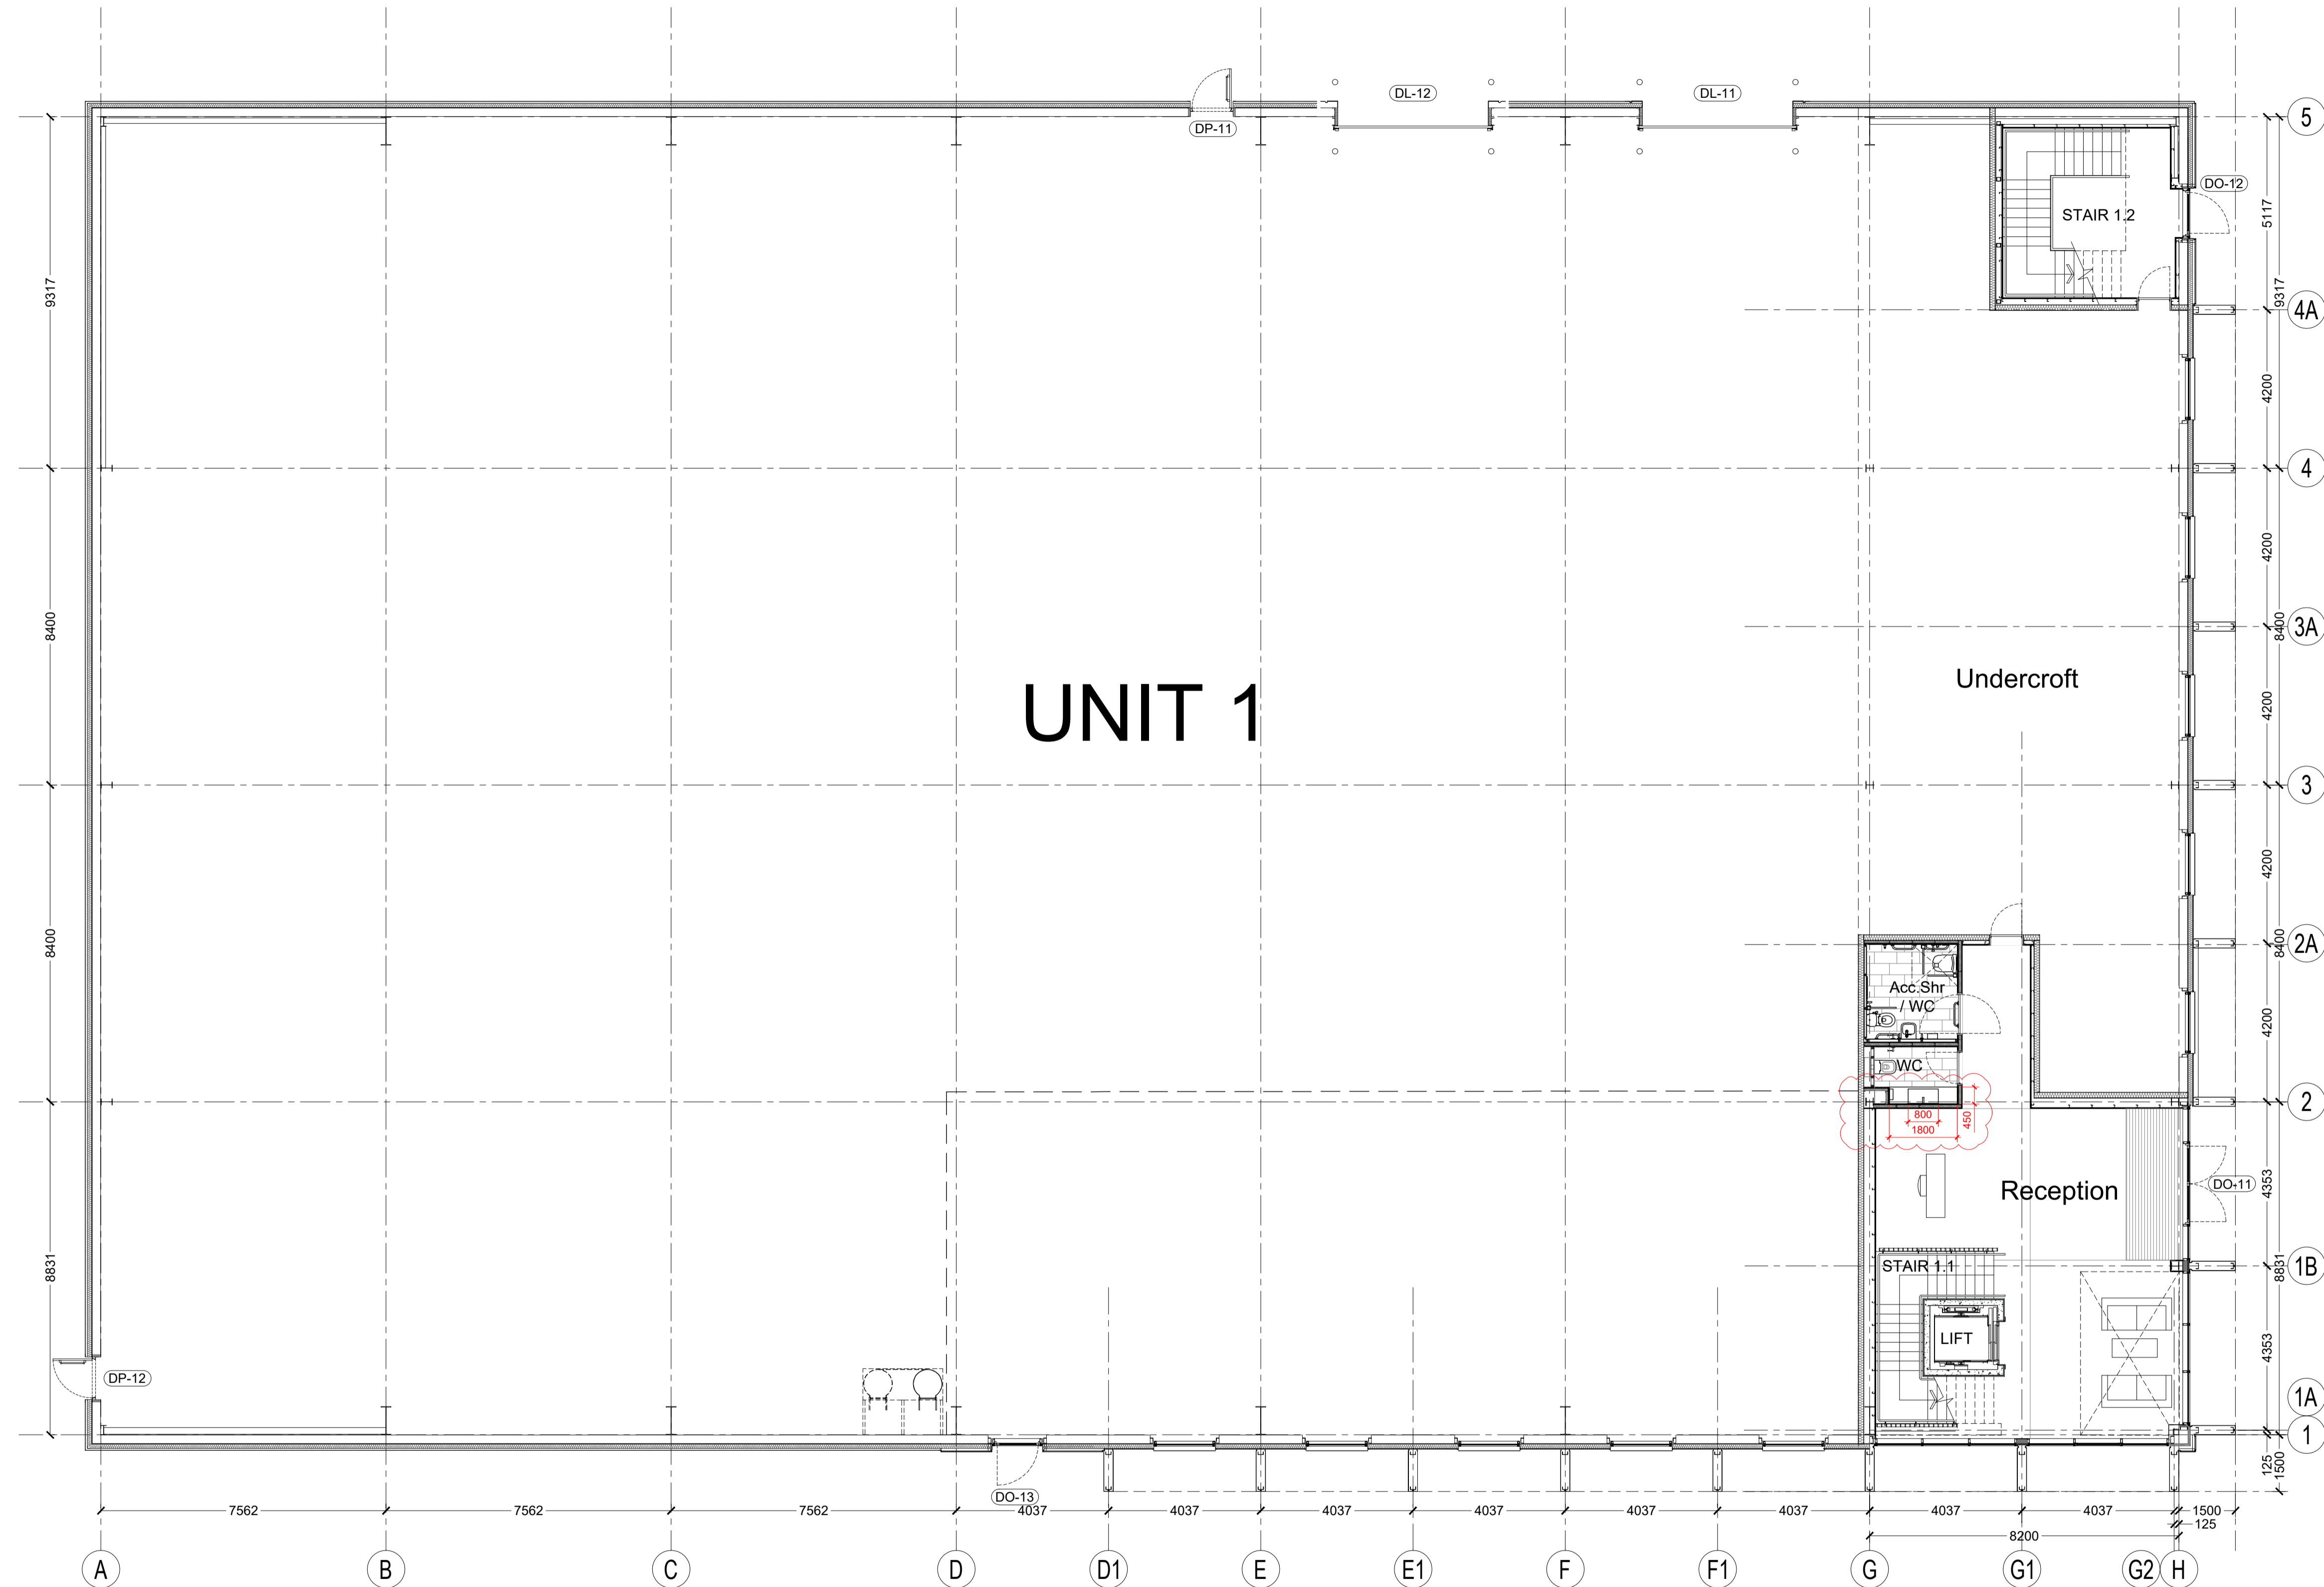

CONSTRUCTION

REV	DATE	NOTE	DRAW	CHECK
C3	24.01.2022	Revised hand wash trough, boxing an IPS paneling	JS	SD
C2	20.07.2021	Whitewall around Stair 1.2 revised as in Unit 2	JS	SD
C1	24.06.2021	Issued for CONSTRUCTION	JS	SD
-	12.06.2020	Issue for TENDER	JS	SD

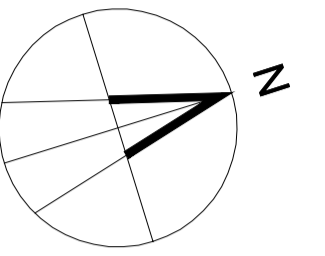

CHARTERED ARCHITECTS
 11 PLATO PLACE
 ST. DONIS ROAD
 LONDON SW6 4TU
 TELEPHONE 020 7736 6162
 WWW.MSA-ARCHITECTS.CO.UK





TITLE BOURN QUARTER, CAMBS (PHASE 1)		
DRAWING UNIT 1		
GA GROUND FLOOR PLAN		
CLIENT DIAGEO PENSION TRUST LTD.		
DATE JUNE 2020	SCALE 1:100 @ A1	DRAWN JS
MSA NUMBER 30979	STATUS CONSTRUCTION	CHECKED SD
DRAWING NUMBER BQC1-MSA-01-00-DR-A-0100	REVISION C3	