
Option 2

UNIT 1 NIA = 342.9 SQ M 28 Fixed Workstations

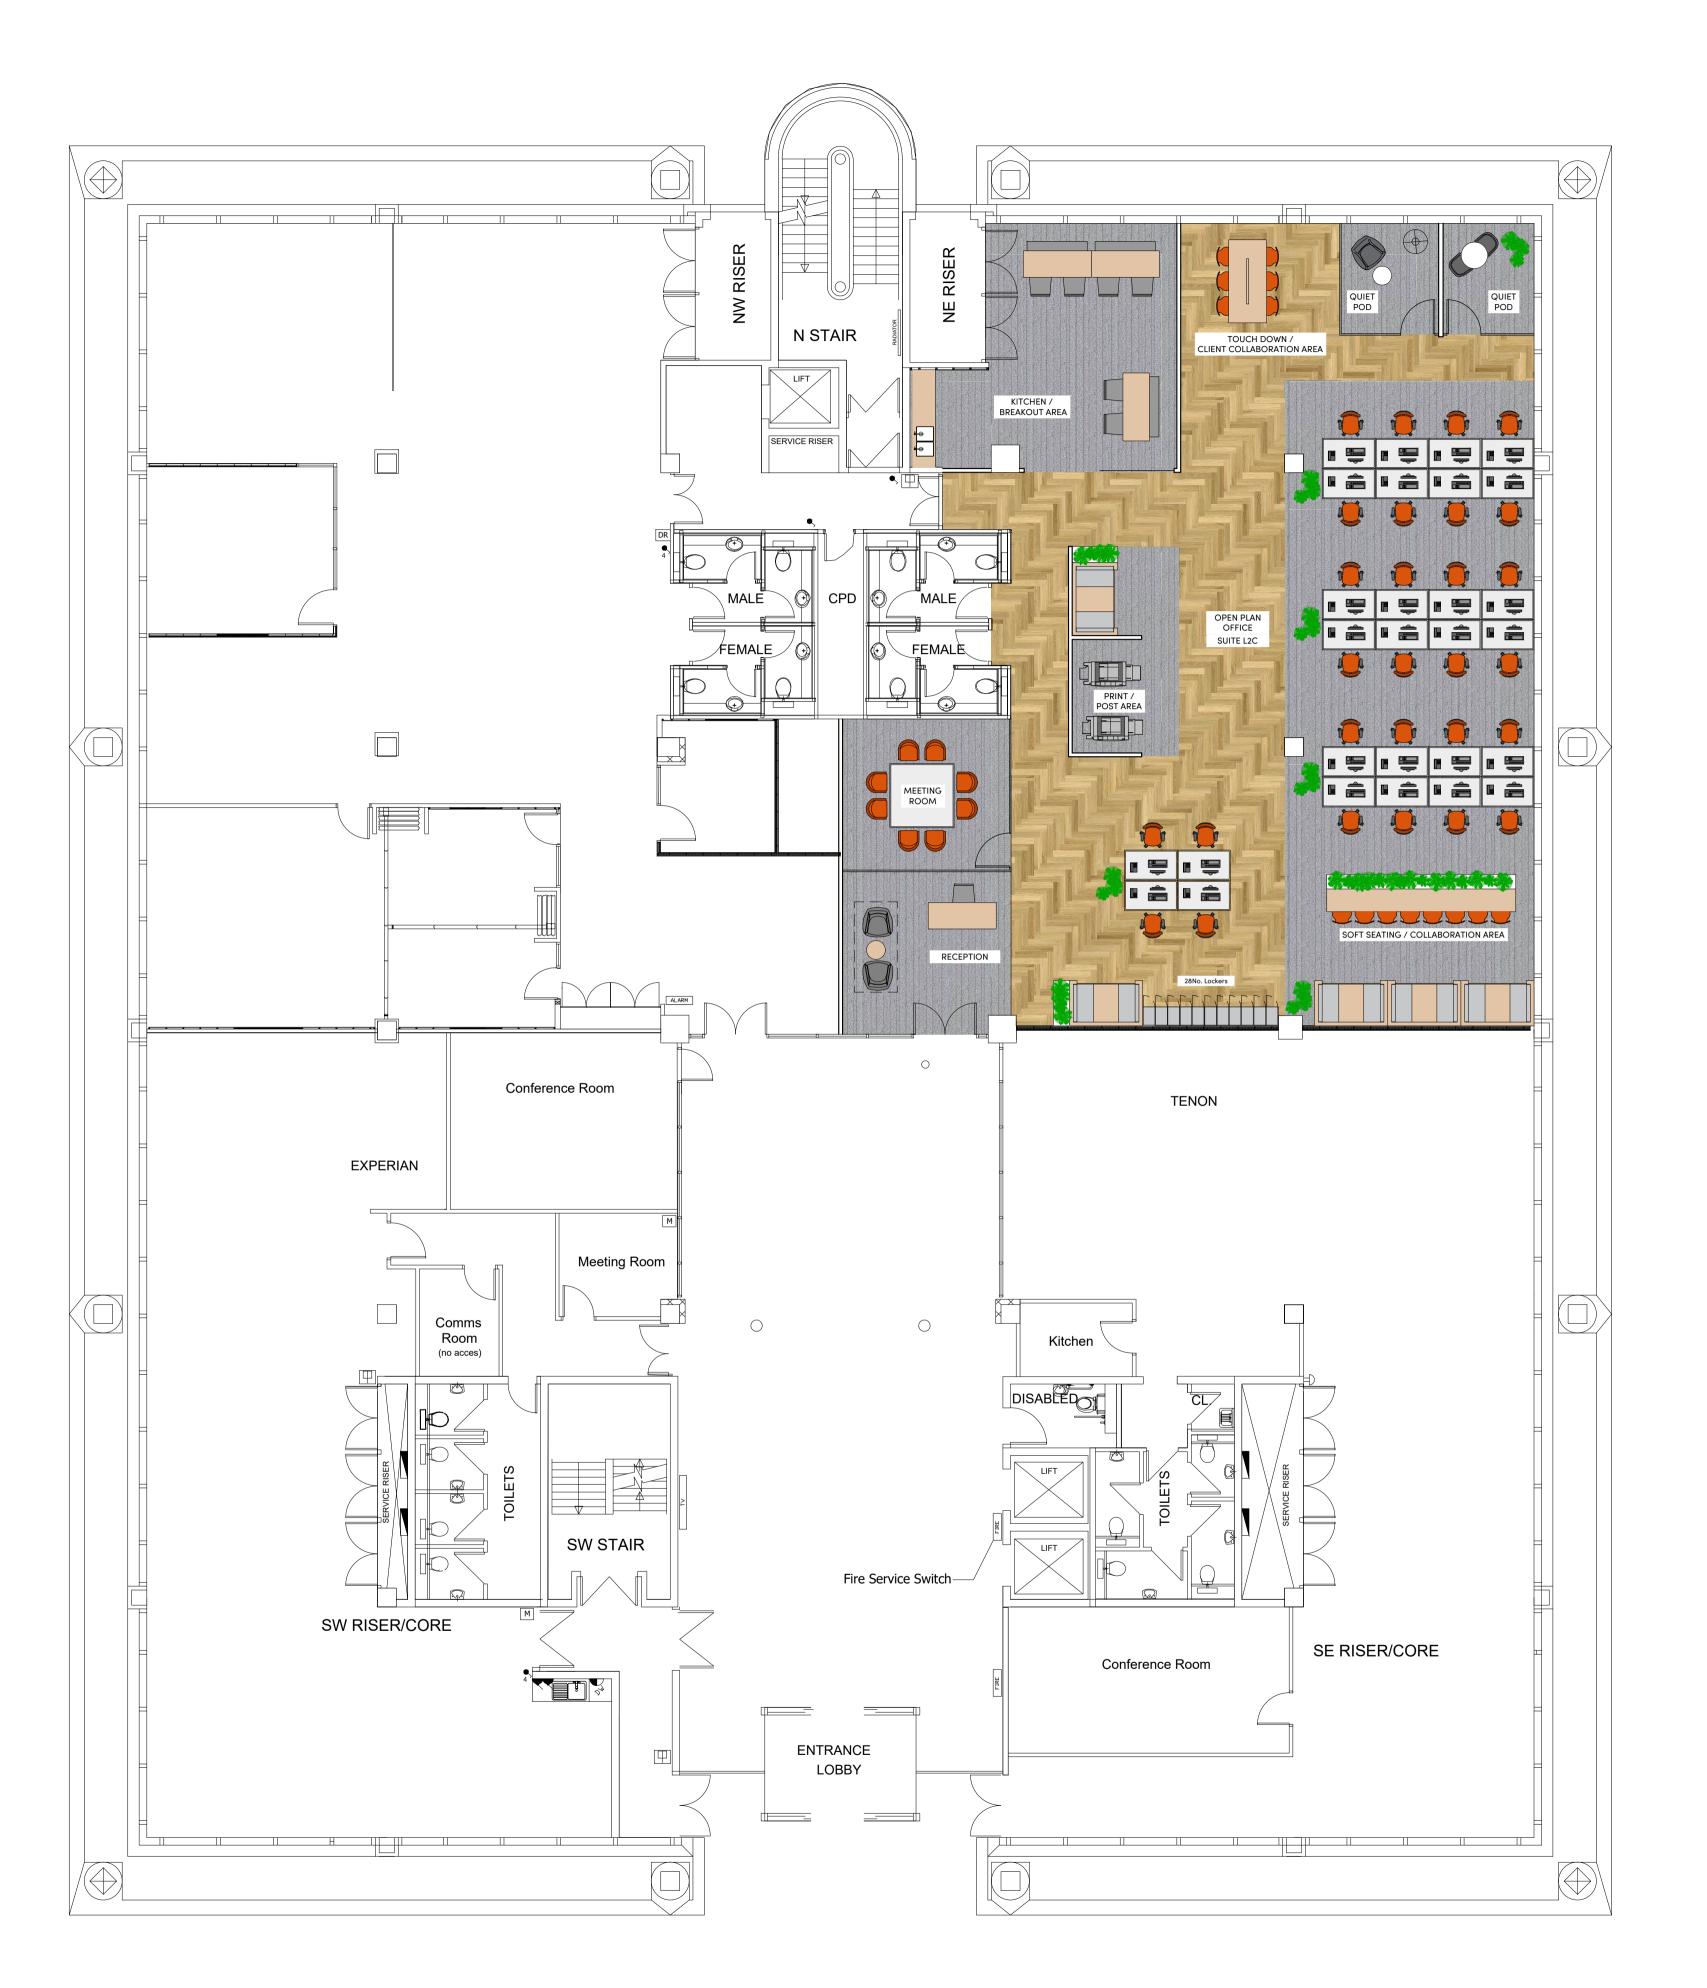



1) ALL DIMENSIONS TO BE CHECKED ON SITE AND NOT SCALED FROM THIS DRAWING.
2) HOLLIS SHALL BE INFORMED IN WRITING OF ANY DISCREPANCIES.
3) ALL DIMENSIONS ARE IN METRES ONLY.
4) REFERENCED DRAWING INFORMATION HAS BEEN SUPPLIED BY A THIRD PARTY AND THEREFORE SHALL NOT BE RELIED UPON FOR ACCURACY.

KEY

INDICATIVE ONLY

CO2 04.03.24 FLOOR TEXTURES ADDED. NH
REV. DATE AMENDMENTS INITIAL

THIS DRAWING IS FOR THE FOLLOWING PURPOSE ONLY:
PRELIMINARY TENDER CONSTRUCTION SKETCH MEASURED SURVEY CONTRACT

GROUND FLOOR PROPOSED FLOOR PLAN

CLIENT

APAM Limited Upper Ground Floor Bridgewater House, Manchester M1 6LT

PROJECT NAME

Suite L2C, 160 Dundee Street Edinburgh EH11 1DQ



London	
EC1A 4JQ	
_0" (¬) Q	

	4 20 762 Ilisgloba	-			
			M		1
DATE			DRAWN BY		
26.02.2024		AB			
SCALE			CHECKED		
1:100	@A1	P		Н	
PROJECT	LINE	ORIGINATOR		VOLUME/ ZONE/BLDG	LEVEL
124109	103	HLS		00	00
FILE TYPE	DISCIPLINE/ ROLE	NUMBER		STATUS	REVISIO
M2	В	10290		A1	C02

